

**ANNEX 6 – 4**

**EXTRACT FROM LIST OF PROGRAMS, PROJECTS  
AND ACTIVITIES TO BE IMPLEMENTED AS  
VISUALIZED/ENUMERATED IN THE MTPDP/MTPIP  
ARMM**



Republic of the Philippines  
**Department of Public Works and Highways**  
 Cotabato City, 9600  
**MEDIUM - TERM INFRASTRUCTURE PROGRAM**  
 ( 2007 - 2010 )

PROGRAM / PROJECT / ACTIVITY	FUND CATEGORY (Whether, GABS, STO, Operation LFPs or FAPs)	LOCATION	Total Requirement			Budgetary Requirement ( In Million Pesos )							
			GOP Counterpart	Grant/Loan Proceeds	Total Cost	2007		2008		2009		2010	
						GOP Counterpart	Grant/Loan Proceeds	Total Cost	GOP Counterpart	Grant/Loan Proceeds	Total Cost	GOP Counterpart	Grant/Loan Proceeds
<b>1. National Roads</b>													
<b>1. JOLO-INDANAN-PARANG-SILANGKAN ROAD</b>													
a) Km. 22 + 640 - Km. 24 + 140					22.50								
b) Km. 24 + 140 - Km. 28 + 300			32.40										
c) Km. 28 + 725 - Km. 28 + 635			28.65										
d) Km. 28 + 970 - Km. 30 + 540			23.55										
<b>2. JOLO-TAGLIBI-TIPTON ROAD</b>													
a) Km. 22 + 100 - Km. 23 + 500			22.50										
b) Km. 11 + 000 - Km. 13 + 000			30.00										
<b>3. JOLO PORT-BUD DAHO ROMANDIER ROAD</b>													
a) Km. 2 + 750 - Km. 3 + 400			9.75					9.75					
b) Km. 3 + 400 - Km. 5 + 000			24.00										
c) Km. 5 + 000 - Km. 7 + 626			39.39					39.39					
d) Km. 8 + 470 - Km. 9 + 000			7.95										
e) Km. 9 + 000 - Km. 12 + 000			45.00					45.00					
f) Km. 12 + 000 - Km. 13 + 210			18.15										
g) Km. 13 + 210 - Km. 15 + 210			30.00										
h) Km. 15 + 210 - Km. 17 + 200			29.85										
<b>4. JCT. TIMBANGAN-ROMANDIER ROAD</b>													
a) Km. 19 + 478 - Km. 19 + 038			23.40										
b) Km. 19 + 038 - Km. 18 + 678			9.60					9.60					
<b>5. ROMANDIER-CAMP ANDRIES ROAD</b>													
a) Km. 22 + 450 - Km. 23 + 450			15.00										
b) Km. 23 + 450 - Km. 25 + 350			28.50										
c) Km. 21 + 300 - Km. 22 + 450			17.25										
<b>6. JOLO AIRPORT ROAD</b>													
a) Km. 0 + 510 - Km. 0 + 750			3.60					3.60					
<b>Sub-Total</b>			<b>461.04</b>		<b>93.99</b>	<b>90.75</b>		<b>93.15</b>		<b>82.05</b>		<b>101.10</b>	



NAME OF PROJECT	PHYSICAL TARGET	PROJECT COST (M)	YEARLY BUDGET ( MILLION )					2010
			2006	2007	2008	2009	2010	
<b>4. Barangay Roads</b>								
1. Airport-Brigade Brgy. Road, Jobo, Sulu		5.00	5.00	-	-	-	-	-
2. Timpok Brgy. Road, Patikul, Sulu		5.00	5.00	-	-	-	-	-
3. Bun-Bun Brgy. Road, Patikul, Sulu		5.00	5.00	-	-	-	-	-
4. Pangdarun Brgy. Road, Patikul, Sulu		10.00	5.00	-	-	5.00	-	-
5. Christian Village ( Iglesia ni Cristo), Jobo, Sulu		3.00	-	-	3.00	-	-	-
6. Umangay-Tandu Bagua Brgy. Road, Patikul, Sulu		4.00	4.00	-	-	-	-	-
7. Wann Planjihan Brgy. Road, Indanan, Sulu		2.00	2.00	-	-	-	-	-
8. Pob. Indanan Brgy. Road, Indanan, Sulu		5.00	5.00	-	-	-	-	-
9. Kan. Iilam Brgy. Road, Indanan, Sulu		5.00	-	-	-	5.00	-	-
10. Tugaa Brgy. Road, Patikul, Sulu		5.00	-	-	5.00	-	-	-
11. Upper Kamuntayan Road, Talipao, Sulu		6.00	-	-	6.00	-	-	-
12. Simbahan-Pangasinan Nlog Road, Pangulanan, Sulu		5.00	-	-	-	5.00	-	-
13. Turnatangle Brgy. Road, Indanan, Sulu		5.00	-	-	-	5.00	-	-
14. Kasulidan Village Brgy. Road, Jobo, Sulu		5.00	-	-	-	-	5.00	-
15. Kasalamatan Village Brgy. Road, Jobo, Sulu		5.00	-	-	-	-	-	5.00
<b>Sub-Total</b>		<b>78.00</b>	<b>16.00</b>	<b>15.00</b>	<b>14.00</b>	<b>20.00</b>	<b>10.00</b>	
<b>GRAND - TOTAL</b>		<b>782.04</b>	<b>148.98</b>	<b>150.75</b>	<b>150.15</b>	<b>150.05</b>	<b>151.10</b>	

**ANNEX 6 – 5**

**REGIONAL PUBLIC WORKS ACT OF 2008**

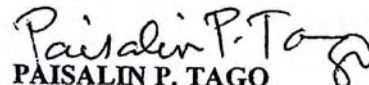
**ARMM**

Page 5 of 5 pages  
MMA ACT 213


**Sec. 15. Separability Clause.** – If for any reason, any provision of this Act is declared invalid by a court of competent jurisdiction, such judgment shall not affect or impair the remaining provisions which shall continue to be in full force and effect.

**Sec. 16. – Effectivity.** – This Act shall take effect upon its approval.


**APPROVED.**

  
PAISALIN P. TAGO  
Speaker *X*

This Act was passed by the Regional Assembly on February 5, 2008.

  
DATU MAMA M. AMPATUAN, Al Haj  
Secretary-General

**APPROVED:**

  
DATU ZALDY UY AMPATUAN  
Regional Governor *Z Y . Sm*  
Date: \_\_\_\_\_

1. The peace and order condition in the proposed project site does not warrant implementation;
2. The project is not feasible as shown by the feasibility study conducted thereon;
3. The occurrence of a fortuitous event would render implementation impractical at the proposed project site;
4. There is duplicity in the funding and/or overlapping of identification as when a proposed project is already adequately funded from other sources; or
5. The project is reasonably and completely abandoned by the implementors.

**Sec. 11. Report.** – The Monitoring and Inspection Team shall submit reports to the Office of the Regional Governor and the Office of the Speaker of the Regional Assembly on the status of project implementation as to percentage of accomplishment, change and completion of projects. The report shall be the basis of payment for the projects: Provided, that no payment shall be made on any project without the written concurrence of the project proponent concerned.

**Sec. 12. Retention.** – Any retention made by the Department of Budget and Management shall be released to the Office of the Regional Governor which shall, within five (5) days upon receipt thereof, sub-allot and release the same to the Office of the DPWH – ARMM Secretary which, in turn shall, within five (5) days upon receipt thereof, release the same to the constructor or implementing entity to be used for completion and/or other contingencies relative to the implementation of projects under this Act.

**Sec. 13. Coordination.** – The DPWH Regional Office, the District Engineering Office or the Local Government Unit tasked to implement the projects funded and authorized in this Act shall closely coordinate with the project proponent in order to ensure their smooth implementation according to their time-frame.

**Sec. 14. Repealing Clause.** – Any regional law, policy, rule or regulation which may be found to be in conflict with this Act is hereby modified accordingly.



The cost of project construction shall, in appropriate cases, include expenses for the acquisition of right-of-way and relocation of squatters or illegal occupants of the lands where the projects are to be erected. No portion of the appropriation shall be realigned to other purposes except as may be recommended by the project proponent.

**Sec. 3. Validity of Appropriations.** – The appropriations authorized in this Act shall continue to be in effect even beyond Fiscal Year 2008 until fully released, obligated and disbursed for the purpose.

**Sec. 4. Allocation of Appropriations.** – The amount appropriated in this Act for Regional Impact Projects (RIP) shall be equitably distributed to the five (5) provinces and one (1) city of the Autonomous Region according to the projects identified by the Regional Governor as may be recommended by the local executives concerned. The appropriations for the DIPs shall be equally allocated to the legislative districts according to projects identified by each Member of the Assembly concerned.

**Sec. 5. Program of Work.** – Before the actual implementation of every project covered in whole or in part by appropriations in this Act, there shall be a program of work duly approved by the DPWH Regional Secretary or DPWH District Engineering Offices concerned or its duly authorized representative, as the case may be. Provided, that the approved program of work shall be the basis of expenditures of funds for the purpose.

**Sec. 6. Project Implementation.** – All projects funded from the appropriations authorized in this Act shall be implemented by either administration, public bidding, negotiated contract, or memorandum of agreement with local government unit, at the option of the project proponent but the awards shall, in all cases, be made in a manner most advantageous to the government.

The release of mobilization fund of at least fifteen (15%) percent of the total project cost may be authorized.

The implementation of projects by administration as authorized in this Act is by the District Engineering Offices having jurisdiction of the area with the prior consent of the project proponent. In the case of project implementation by memorandum of agreement, the same shall be entered into by and between the DPWH – ARMM Secretary and the Provincial Governor, City or Municipality Mayor or the Barangay Chairman concerned authorizing the local government unit involved to undertake the construction with the prior consent of the project proponent.



*Ch. 12* *MMA Act. 213*  
The project that is fully completed under these appropriations shall be certified by the Monitoring and Inspection Team for acceptance by the local executives in the area.

**Sec. 9. Specific Projects and Corresponding Allocations.** – To ensure the speedy, specific and proper utilization of allocations, there shall be a listing of projects, their locations and funding requirements to be submitted by the project proponents which is attached herein as part of this Act.

Based on the development policies and strategies of the Autonomous Regional Government, the infrastructure projects authorized in this Act are, but not limited to, the following:

1. Construction, improvement and rehabilitation of vital road-links connecting to poblacion and capital towns in the province;
2. Construction, improvement and rehabilitation of farm-to-market roads, bridges and feeders roads linking rural areas in the countryside to municipal and provincial centers;
3. Construction, improvement and rehabilitation of facilities such as communication and electric power;
4. Construction, improvement and rehabilitation of airports, ports, rock-causeways, fishlandings, and wharves;
5. Construction, improvement and rehabilitation of water system or deep well or the like;
6. Construction, improvement and rehabilitation of sports facilities/town plazas;
7. Construction, improvement and rehabilitation of school/multi-purpose buildings, government centers, health centers, and market facilities;
8. Construction, improvement and rehabilitation of post-harvest facilities, like solar dryers; and
9. Other similar public works projects.

**Sec. 10. Project Realignment and Conversion.** – The Regional Planning and Development Office (RPDO) is hereby authorized to realign or convert project funds within the legislative district upon approval by Resolution of the Regional Assembly, copy-furnished the Office of the Regional Governor and the Office of the DPWH Regional Secretary: Provided, that any realignment or conversion shall not exceed the original amount of the project: Provided, further, that splitting or clustering of projects may be allowed and funded out of such funds within the legislative district: Provided, finally, That the following grounds are present, to wit:

Republic of the Philippines  
Autonomous Region in Muslim Mindanao  
**REGIONAL ASSEMBLY**  
Cotabato City  
**FIFTH LEGISLATIVE ASSEMBLY**

(Third Regular Session)

[ MUSLIM MINDANAO AUTONOMY ACT NO. 213 ]

Begun and held in Cotabato City, on Monday, the twenty-second day of October, two thousand and seven.

**AN ACT PROVIDING FOR REGIONAL PUBLIC WORKS ACT OF 2008, APPROPRIATING FUNDS THEREFOR, AND FOR OTHER PURPOSES.**

Be it enacted by the Regional Assembly in session assembled:

**Section 1. Short Title.** - This Act shall be known as the "Regional Public Works Act of 2008."

**Sec. 2. Appropriations and Use of Funds.** - The amount of Four Hundred Million Pesos (P400,000,000.00) for Regional Impact Projects (RIP) and Provincial Impact Projects (PIP), as well as Two Hundred Fifty Million Pesos (P250,000,000.00) for District Impact Projects (DIP) appropriated in the General Appropriations Act for Fiscal Year 2008 to fund infrastructure projects in the five (5) provinces and one (1) city, as well as in the eight (8) legislative districts, respectively, of the Autonomous Region in Muslim Mindanao are hereby appropriated, as identified by the Office of the Regional Governor and the Members of the Regional Assembly according to the Regional Comprehensive Development Plan, otherwise known as the ARMM Master Plan.

The RIPs and DIPs shall be used, utilized and disbursed for road and bridge repair, rehabilitation and improvement, road opening, construction of new projects, feasibility studies, materials and labor services, management and supervision of project implementation.

Republic of the Philippines  
Autonomous Region in Muslim Mindanao  
**REGIONAL ASSEMBLY**  
Cotabato City

**ANNEX**

February 6, 2008

**HON. DATU ZALDY UY AMPATUAN**

Regional Governor  
Autonomous Region in Muslim Mindanao  
Cotabato City

**Sir:**


Pursuant to Article VI, Section 17 of Republic Act No. 9054, I have the honor to forward the herewith attached copy of **RLA Bill No. 86**, which was passed by the Regional Assembly, Autonomous Region in Muslim Mindanao during its regular session on February 5, 2008, entitled:

**AN ACT PROVIDING FOR REGIONAL PUBLIC  
WORKS ACT OF 2008, APPROPRIATING FUNDS  
THEREFOR, AND FOR OTHER PURPOSES.**

for His Honor's appropriate action.

Thank you.

Sincerely yours,

  
**DATU MAMA M. AMPATUAN, Al Haj**  
Secretary-General

**ANNEX 6 – 6**

**LIST OF REGIONAL IMPACT PROJECTS,  
PROVINCIAL IMPACT PROJECTS,  
AND DISTRICT IMPACT PROJECTS  
DPWH-ARMM**

Republic of the Philippines  
Autonomous Region in Muslim Mindanao  
**DEPARTMENT OF PUBLIC WORKS AND HIGHWAYS**  
**OFFICE OF THE REGIONAL SECRETARY**  
  
**ANNUAL ACCOMPLISHMENT REPORT PROVINCIAL IMPACT PROJECT (PIP) CY 2006**  
*As of March 29, 2007*

NAME OF PROJECT	LOCATION	APPROPRIATION	MODE OF IMPLEMENTATION	CONTRACTOR/IMPLEMENTOR	CONTRACT AMOUNT	% Accomplishment	REMARKS
<b>MAGUINDANAO</b>							
1. Concreting of Shariff Aguak-Hampapano Road, Phase III	Shariff Aguak	20,000,000.00	By MDA	Prov'l, Gov't. of Maguindanao	19,100,000.00	100.00	Completed
2. Construction of Prov'l. Litr Agency, Phase II	Shariff Aguak	15,000,000.00	By MDA	Prov'l, Gov't. of Maguindanao	14,325,000.00	100.00	Completed
3. Rip-rapting of Cotabato-Gen, Santos Road (Poblacion Creek)	Shariff Aguak	9,000,000.00	By MDA	Prov'l, Gov't. of Maguindanao	8,595,000.00	100.00	Completed
<b>Sub-Total</b>		<b>44,000,000.00</b>					
<b>LANAO DEL SUR</b>							
1. Concreting of Toros-Poona Marantao Boundary Road	Maranwi City	8,000,000.00	By MDA	Prov'l, Gov't. of Lanao del Sur	7,640,000.00	100.00	Completed
2. Construction of Tapacan Road	Ditason-Ramain	4,000,000.00	By Admin.	DPWH-ARMM, Reg'l. Office	3,720,000.00	100.00	Completed
3. Const. of 5 Units Water Supply System Level 2, Provincewide							
a) Biriy, Sanglary Village	Maranwi City	1,000,000.00	By Admin.	DPWH-ARMM, Reg'l. Office	930,000.00	100.00	Completed
b) Pugaan	Ditason-Ramain	1,000,000.00	By Admin.	DPWH-ARMM, Reg'l. Office	930,000.00	100.00	Completed
c) Bumbaran	Bumbaran	1,000,000.00	By Admin.	DPWH-ARMM, Reg'l. Office	930,000.00	100.00	Completed
d) Wao	Wao	1,000,000.00	By Admin.	DPWH-ARMM, Reg'l. Office	930,000.00	100.00	Completed
e) Koroqapus	Maranwi City	1,000,000.00	By Admin.	DPWH-ARMM, Reg'l. Office	1,860,000.00	100.00	Completed
4. Concreting of Magapitao-Litro Road	Lumba-Bayabao	2,000,000.00	By Admin.	DPWH-ARMM, Reg'l. Office	1,860,000.00	100.00	Completed
5. River Control at Magapitao	Lumba-Bayabao	2,000,000.00	By MDA	Mun. Gov't. of Bayang	1,910,000.00	100.00	Completed
6. Rehab. of Dilapidated Classroom at Diwan Elm. School.	Bayang	2,000,000.00	By MDA	Mun. Gov't. of Bayang	1,910,000.00	100.00	Completed
7. Concreting of Paraban Road, Biriy, Paraban	Cabangas	2,000,000.00	By MDA	Mun. Gov't. of Cabangas	1,910,000.00	100.00	Completed
8. Construction of Farm to Market Road	Malabang	2,000,000.00	By MDA	Mun. Gov't. of Malabang	1,910,000.00	100.00	Completed
9. Construction of Farm to Market Road	Tamparan	1,000,000.00	By MDA	Mun. Gov't. of Tamparan	955,000.00	100.00	Completed
10. Construction of Farm to Market Road	Bacabod-Hobawi	1,000,000.00	By MDA	Mun. Gov't. of Bacabod-Kobawi	955,000.00	100.00	Completed
11. Concreting of Biriy, Taganonok FMR	Ganassi	1,000,000.00	By MDA	Mun. Gov't. of Ganassi	955,000.00	100.00	Completed
12. Construction of Farm to Market Road	Meski	1,000,000.00	By MDA	Mun. Gov't. of Meski	955,000.00	100.00	Completed
13. Construction of Farm to Market Road	Balindong	1,000,000.00	By MDA	Mun. Gov't. of Balindong	955,000.00	100.00	Completed
14. Construction of Farm to Market Road	Bayang	1,000,000.00	By MDA	Mun. Gov't. of Bayang	955,000.00	100.00	Completed
15. Construction of Farm to Market Road	Poona-Bayabao	1,000,000.00	By MDA	Mun. Gov't. of Poona Bayabao	955,000.00	100.00	Completed
16. Construction of Farm to Market Road	Taraba	1,000,000.00	By Admin.	DPWH-ARMM, Reg'l. Office	930,000.00	100.00	Completed
17. Construction of Farm to Market Road	Lumbaynague	1,000,000.00	By MDA	Mun. Gov't. of Lumbaynague	955,000.00	100.00	Completed
18. Construction of Farm to Market Road	Bitig	1,000,000.00	By MDA	Mun. Gov't. of Bitig	955,000.00	100.00	Completed
19. Construction of Farm to Market Road	Picong	1,000,000.00	By MDA	Mun. Gov't. of Picong	955,000.00	100.00	Completed
20. Construction of Farm to Market Road	Sultan Dumalindong	1,000,000.00	By MDA	Mun. Gov't. of S. Dumalindong	955,000.00	100.00	Completed
21. Construction of Farm to Market Road	Harogong	1,000,000.00	By MDA	Mun. Gov't. of Harogong	955,000.00	100.00	Completed
22. Construction of Multi Purpose Building, at Pantabawan	Bubong	1,000,000.00	By MDA	Mun. Gov't. of Bubong	955,000.00	100.00	Completed
23. Construction of Multi Purpose Building, at Pantabawan	Pogayaman	1,000,000.00	By MDA	Mun. Gov't. of Pogayaman	955,000.00	100.00	Completed
24. Construction of Apo Morad Road	Kapitagan	1,000,000.00	By Admin.	DPWH-ARMM, Reg'l. Office	930,000.00	100.00	Completed
25. Cons/Rehabilitation of FMR, Biriy, Baurusa	Balibagan	1,000,000.00	By MDA	Mun. Gov't. of Balibagan	955,000.00	100.00	Completed
<b>Sub-Total</b>		<b>44,000,000.00</b>					
		<b>88,000,000.00</b>					



NAME OF PROJECT	LOCATION	APPROPRIATION	MODE OF IMPLEMENTATION	CONTRACTOR/IMPLEMENTOR	CONTRACT AMOUNT	% Accomplishment	REMARKS
<b>MARAWI CITY</b>							
1. Const. of Flood Control System at Blabas Damag	Marawi City	2,000,000.000	By MOA	City Gov't of Marawi	1,910,000.00	100.00	Completed
2. Lateral Drainages System, Brgy. Sanglay Osmenta St.	Marawi City	2,000,000.000	By MOA	City Gov't of Marawi	1,910,000.00	100.00	Completed
3. Concreting of Cabangan-Banga-HSU Road	Marawi City	7,000,000.000	By MOA	City Gov't of Marawi	6,685,000.00	100.00	Completed
4. Concreting of Calacan Circumferential Road	Marawi City	5,000,000.000	By MOA	City Gov't of Marawi	4,775,000.00	100.00	Completed
5. Construction of Buad-Sacayo, Multi Purpose Bldg., Phase II	Marawi City	3,000,000.000	By Admin.	DPWH-ARMM	2,790,000.00	100.00	Completed
<b>SULU</b>	<b>Sub-Total</b>	<b>19,000,000.000</b>					
1. Concreting of Saas-Buan Road, Phase I	Saas	3,500,000.000	By MOA	Mun. Gov't of Saas	3,342,500.00	100.00	Completed
2. Conc. of Sablay-Jambangan-Hipa Road	Saas	3,000,000.000	By Admin.	DPWH-ARMM, SED II	2,790,000.00	100.00	Completed
3. Conc. of Timbangan-Acomander Road KM 37+000- KM 40+000	Saas	12,500,000.000	By Admin.	DPWH-ARMM, SED II	11,625,000.00	100.00	Completed
4. Improvement of Prov'l. Capitol Complex Annex Bldg.	Paitkut	5,000,000.000	By MOA	Prov'l. Gov't of Sulu	4,775,000.00	100.00	Completed
5. Const. of Farm to Market Road	Tapiul	1,000,000.000	By MOA	Mun. Gov't of Tapiul	955,000.00	100.00	Completed
6. Const. of Farm to Market Road	Luguis	1,000,000.000	By MOA	Mun. Gov't of Luguis	955,000.00	100.00	Completed
7. Const. of Farm to Market Road	Tongkil	1,000,000.000	By MOA	Mun. Gov't of Tongkil	955,000.00	100.00	Completed
8. Const. of Farm to Market Road	Indaman	1,000,000.000	By Admin.	DPWH-ARMM, Regional Office	955,000.00	100.00	Completed
9. Const. of Farm to Market Road	Kalinggalan-Caluang	1,000,000.000	By MOA	Mun. Gov't of Kalinggalan-Caluang	955,000.00	100.00	Completed
10. Const. of Farm to Market Road	Lusak	1,000,000.000	By MOA	Mun. Gov't of Lusak	955,000.00	100.00	Completed
11. Const. of Farm to Market Road	Pandami	1,000,000.000	By MOA	Mun. Gov't of Pandami	955,000.00	100.00	Completed
12. Const. of Farm to Market Road	Saas	1,000,000.000	By MOA	Mun. Gov't of Saas	955,000.00	100.00	Completed
13. Const. of Farm to Market Road	Jolo	1,000,000.000	By MOA	DPWH-ARMM, Reg'l. Office	930,000.00	100.00	Completed
14. Const. of Farm to Market Road	Panamao	1,000,000.000	By MOA	Mun. Gov't of Panamao	955,000.00	100.00	Completed
<b>TAWI-TAWI</b>	<b>Sub-Total</b>	<b>34,000,000.000</b>					
1. Improv'l. of Umus Mazahih-Lupa Pula Highway 10.50KM, Phase I	Mapun	7,000,000.000	By MOA	Prov'l. Gov't of Tawi-Tawi	6,685,000.00	100.00	Completed
2. Const. of Bato-Bato-Lapid-Lapid Farm to Market Road	Lapid-Lapid	6,000,000.000	By MOA	Prov'l. Gov't of Tawi-Tawi	5,730,000.00	100.00	Completed
3. Const. of 3 Units Water Supply System Level 2, Provinceville	-	5,000,000.000	By MOA	Prov'l. Gov't of Tawi-Tawi	4,775,000.00	100.00	Completed
4. Construction of Bato-Bato Gymnasium	Bato-Bato	3,000,000.000	By MOA	Prov'l. Gov't of Tawi-Tawi	2,865,000.00	100.00	Completed
5. Construction of Mapun Cultural Center	Mapun	2,000,000.000	By MOA	Prov'l. Gov't of Tawi-Tawi	1,910,000.00	100.00	Completed
6. Construction of Public Building, Phase I	Sapa-Sapa	1,000,000.000	By MOA	Mun. Gov't of Sapa-Sapa	955,000.00	100.00	Completed
7. Const. of Footbridge/Timberport with Pierhead,	Turtle Island	3,000,000.000	By MOA	Mun. Gov't of Turtle Island	2,865,000.00	100.00	Completed
<b>BASTILAN</b>	<b>Sub-Total</b>	<b>27,000,000.000</b>					
1. Improv'l./Concrete Paving of Road Province Wide	Basilan	20,000,000.000	By MOA	Prov'l. Gov't of Basilan	19,100,000.00	100.00	Completed
2. Const. of various Infrastructure projects for 7 Municipalities							
a) 1.0 KM FHR Rehab/Regrov. of Junct. Lingsaran-Candis Sect.	Tuburan	1,000,000.000	By MOA	Mun. Gov't of Tuburan	955,000.00	100.00	Completed
b) 1.0 KM FHR Rehab/Regrov. of Kabunuan-Tablas Sect.	Tuburan	1,000,000.000	By MOA	Prov'l. Gov't of Basilan	955,000.00	100.00	Completed
c) 1.0 KM FHR Rehab/Regrov. of Ungkaya-Pukan	Tipe-Tipo	1,000,000.000	By MOA	Mun. Gov't of Tipe-Tipo	955,000.00	100.00	Completed
d) 1.0 KM FHR Rehab/Regrov. of Mahayablay-L1-Canas Road	Maluso	1,000,000.000	By MOA	Mun. Gov't of Maluso	955,000.00	100.00	Completed
e) Rehab/Regrov. of Farm to Market Road	Lamitan	1,000,000.000	By MOA	Mun. Gov't of Lamitan	955,000.00	100.00	Completed
f) 1.0 KM FHR Rehab/Regrov. of Baungis-Cantubangan Road	Lanawan	1,000,000.000	By Admin.	DPWH-ARMM, Reg'l. Office	930,000.00	100.00	Completed
g) Rehab/Regrov. of Farm to Market Road	Sumisip	1,000,000.000	By MOA	Mun. Gov't of Sumisip	955,000.00	100.00	Completed
<b>GRAND TOTAL</b>	<b>Sub-Total</b>	<b>195,000,000.00</b>					

Submitted By:

**EMRAN B. BUTSAN**  
Chief, Construction Division

NAME OF PROJECT	LOCATION	APPROPRIATION	MODE OF INFLUENTIATION	RECIPIENT	CONTRACTOR	CONTRACT COST	% Accomplished	REMARKS
6. Construction of Multi Purpose Hall	Pegat	300,000.00	By MOA	-	Mun. Gov't. of Pegat	286,500.00	100.00	Completed
7. Construction of Farm to Market Road	Datu Pagla	300,000.00	By MOA	-	Mun. Gov't. of Datu Pagla	286,500.00	100.00	Completed
8. Construction of Farm to Market Road	South Lili	300,000.00	By Contract	-	CURVELINE Construction	287,150.00	100.00	Completed
9. Construction of Basketball Court	Talayan	300,000.00	By MOA	-	Mun. Gov't. of Talayan	286,500.00	100.00	Completed
10. Construction of Public Comfort Room	Gundulungan	300,000.00	By MOA	-	Mun. Gov't. of Gundulungan	286,500.00	100.00	Completed
11. Construction of Farm to Market Road	Abuluh Sangal	300,000.00	By MOA	-	Mun. Gov't. of D.A. Sangal	286,500.00	100.00	Completed
12. Construction of Farm to Market Road	Rajah Buayan	300,000.00	By MOA	-	Mun. Gov't. of Rajah Buayan	286,500.00	100.00	Completed
13. Construction of Farm to Market Road	Datu Unsay	300,000.00	By MOA	-	Mun. Gov't. of Datu Unsay	286,500.00	100.00	Completed
14. Construction of Farm to Market Road	Amputuan	300,000.00	By MOA	-	Mun. Gov't. of Amputuan	286,500.00	100.00	Completed
15. Improvement of Municipal Hall Building	Datu Pang	300,000.00	By MOA	-	Mun. Gov't. of Datu Pang	286,500.00	100.00	Completed
16. Construction of Multi Purpose Hall	Mamasapano	300,000.00	By MOA	-	Mun. Gov't. of Mamasapano	286,500.00	100.00	Completed
17. Construction of Multi Purpose Hall	South Ampatuan	300,000.00	By MOA	-	DPWH-ARMM, Regional Office	279,800.00	100.00	Completed
18. Construction of Farm to Market Road	Shariff Aguak	300,000.00	By MOA	-	Mun. Gov't. of Shariff Aguak	286,500.00	100.00	Completed
19. Plaza Improvement	Talayan	300,000.00	By Contract	-	CURVELINE Construction	287,100.00	100.00	Completed
20. Road Rehabilitation, Brgy. Talayan	Ituluan	1,000,000.00	By Contract	-	CURVELINE Construction	938,211.00	100.00	Completed
21. Road Rehabilitation, Brgy. Tabayan-Farapan	Ituluan	1,000,000.00	By Contract	-	CURVELINE Construction	938,201.00	100.00	Completed
22. Road Rehabilitation, Brgy. Tabayan-Gato Road	Ituluan	1,000,000.00	By Contract	-	CURVELINE Construction	974,200.00	100.00	Completed
23. Road Rehabilitation, Brgy. Luyuan	Ituluan	983,333.33	By Contract	-	CURVELINE Construction	538,250.00	100.00	Completed
24. Rehabilitation of Brgy. Polibonon Road (Phase II)	Sub TOTAL	500,000.00	By MOA	Mary, U.A. Dabamasong	Mun. Gov't. of D.A. Sangal	477,500.00	100.00	Completed
25. Rehabilitation of Brgy. Polibonon Road (Phase II)	Datu Abuluh Sangal	500,000.00	By MOA	-	Mun. Gov't. of Amputuan	477,500.00	100.00	Completed
26. Rehabilitation of Brgy. Polibonon Road (Phase II)	Mamasapano	500,000.00	By MOA	-	Mun. Gov't. of Mamasapano	477,500.00	100.00	Completed
27. Rehabilitation of Brgy. Polibonon Road (Phase II)	Datu Unsay	500,000.00	By MOA	-	Mun. Gov't. of Datu Unsay	477,500.00	100.00	Completed
28. Rehabilitation of Barangay Road	Monteval	500,000.00	By MOA	-	Mun. Gov't. of Monteval	477,500.00	100.00	Completed
29. Rehabilitation of Barangay Road	Talayan	500,000.00	By MOA	-	Mun. Gov't. of Talayan	477,500.00	100.00	Completed
30. Rehabilitation of Brgy. Polibonon Road (Phase II)	Gundulungan	500,000.00	By MOA	-	Mun. Gov't. of Gundulungan	477,500.00	100.00	Completed
31. Rehabilitation of Brgy. Polibonon Road (Phase II)	Shariff Aguak	500,000.00	By MOA	-	Mun. Gov't. of Shariff Aguak	477,500.00	100.00	Completed
32. Const. of Multi Purpose Bldg. (Phase II)	Sultan Sa Barongke	500,000.00	By MOA	-	Mun. Gov't. of S.S. Barongke	477,500.00	100.00	Completed
33. Rehabilitation of Brgy. Polibonon Road (Phase II)	Datu South Ampatuan	500,000.00	By MOA	-	Mun. Gov't. of D.S. Ampatuan	477,500.00	100.00	Completed
34. Rehabilitation of Brgy. Polibonon Road (Phase II)	Datu Pang	500,000.00	By MOA	-	Mun. Gov't. of Datu Pang	477,500.00	100.00	Completed
35. Rehabilitation of Barangay Road at San Jose Lamed	South Lili	500,000.00	By MOA	-	Mun. Gov't. of South Lili	477,500.00	100.00	Completed
36. Rehabilitation of PMS at Brgy. Aligan Road	South Lili	1,000,000.00	By Contract	-	538,155.00	100.00	Completed	
37. Rehabilitation of PMS at Brgy. Tabo	South Lili	1,000,000.00	By Contract	-	538,155.00	100.00	Completed	
38. Rehabilitation of PMS at Brgy. Looyahan	South Lili	1,000,000.00	By Contract	-	538,155.00	100.00	Completed	
39. Rehabilitation of PMS at Brgy. San Jose	South Lili	1,000,000.00	By Contract	-	538,000.00	100.00	Completed	
40. Rehabilitation of PMS at Brgy. Pacalan	South Lili	533,000.00	By Contract	-	510,081.00	100.00	Completed	
41. Revoly/Retab. of Brgy. Road, Brgy. Polibonon	Pegat	300,333.33	By MOA	-	Mun. Gov't. of Pegat	286,818.33	100.00	Completed
42. Const. of Shariff Aguak Public Bus Terminal, Polibonon	Shariff Aguak	300,000.00	By MOA	Mary, P.T. Montang	Mun. Gov't. of Shariff Aguak	286,500.00	100.00	Completed
43. Rehabilitation of Brgy. Polibonon Road	Datu Unsay	300,000.00	By MOA	-	Mun. Gov't. of Datu Unsay	286,500.00	100.00	Completed
44. Rehabilitation of PMS at Pasaka, Litalan	Mamasapano	300,000.00	By MOA	-	Mun. Gov't. of Mamasapano	286,500.00	100.00	Completed
45. Rehabilitation of PMS at Brgy. Tabayan to Livestock	Datu Sauid	300,000.00	By MOA	-	DPWH-ARMM, Regional Office	279,800.00	100.00	Completed
46. Rehabilitation of Farm to Market Road	Datu Pang	300,000.00	By MOA	-	Mun. Gov't. of Datu Pang	286,500.00	100.00	Completed
47. Rehabilitation of Farm to Market Road at Hobolon	Abuluh Sangal	300,000.00	By MOA	-	Mun. Gov't. of D.A. Sangal	286,500.00	100.00	Completed
48. Rehabilitation of Farm to Market Road at Hobolon	Amputuan	300,000.00	By MOA	-	Mun. Gov't. of Amputuan	286,500.00	100.00	Completed
49. Rehabilitation of Farm to Market Road at Hobolon	Sultan Sa Barongke	300,000.00	By MOA	-	Mun. Gov't. of S.S. Barongke	286,500.00	100.00	Completed
50. Rehabilitation of Farm to Market Road at Hobolon	Rajah Buayan	300,000.00	By MOA	-	Mun. Gov't. of Rajah Buayan	286,500.00	100.00	Completed
51. Const. of Public Market Building at Polibonon	Pegat	300,000.00	By MOA	-	Mun. Gov't. of Pegat	286,500.00	100.00	Completed
52. Construction of Bus Terminal at Polibonon	Ituluan	300,000.00	By MOA	-	Mun. Gov't. of Ituluan	286,500.00	100.00	Completed
53. Construction of Municipal Swimming Fence	Talayan	300,000.00	By MOA	-	Mun. Gov't. of Talayan	286,500.00	100.00	Completed
54. Construction of Bus Terminal at Polibonon	Monteval	300,000.00	By MOA	-	Mun. Gov't. of Monteval	286,500.00	100.00	Completed

NAME OF PROJECT	LOCATION	APPROPRIATION	MODE OF IMPLEMENTATION	PROPIETOR	CONTRACTOR	CONTRACT COST	% Accomplishment	REMARKS
55. Construction of Working Shed at Baidabon	DK Pesisir	150,000.00	<->	<->	Mun. Gov't. of Dabo Peglar	143,250.00	100.00	Completed
56. Construction of Farm to Market Road	SR Perak	150,000.00	<->	<->	Mun. Gov't. of S.K. Perak	143,250.00	100.00	Completed
57. Construction of Multiple Public Bldg.	Guadalupe	1,500,000.00	<->	<->	Mun. Gov't. of Guadalupe	1,432,500.00	100.00	Completed
58. Rehabilitation of Public Market	Talayan	1,500,000.00	<->	<->	Mun. Gov't. of Talayan	1,432,500.00	100.00	Completed
59. Rehabilitation of FHR at Tamburan	Davao	1,000,000.00	By Contract	<->	MANUESS Construction	958,250.00	100.00	Completed
60. Rehabilitation of FHR at Kalilangan	Guadalupe	1,000,000.00	<->	<->	<->	958,250.00	100.00	Completed
61. Rehabilitation of FHR at Tamburan-Surpao Road, Phase II	Guadalupe	1,000,000.00	<->	<->	<->	958,250.00	100.00	Completed
62. Rehabilitation of FHR at Brgy. Mabinabang	Talayan	633,333.33	<->	<->	<->	600,850.00	100.00	Completed
<b>LANAO DEL SUR FIRST DISTRICT</b>	<b>SUR TOTAL</b>	<b>10,833,333.33</b>						
1. Construction of Multi Purpose Center	Kapal	600,000.00	By Contract	Army, P.F. Tago	CONCREX Construction	765,600.00	100.00	Completed
2. Construction of Multi Purpose Center	Bumbawan	800,000.00	<->	<->	<->	765,610.00	100.00	Completed
3. Construction of Public/Fea Market	Wao	800,000.00	<->	<->	<->	765,585.00	100.00	Completed
4. Construction of Multi Purpose Pavement	Marawi City	800,000.00	<->	<->	<->	765,587.00	100.00	Completed
5. Construction of Golf Club House	Marawi City	800,000.00	<->	<->	<->	765,612.00	100.00	Completed
6. Construction of Water Reservoir at Brgy. Dibar	Hoguing	1,000,000.00	<->	<->	<->	957,980.00	100.00	Completed
7. Const. of Water Reservoir at Brgy. North Lambuangan	Tamparan	1,000,000.00	<->	<->	<->	958,210.00	100.00	Completed
8. Construction of Water Reservoir at Brgy. Malungon	Tawika	1,000,000.00	<->	<->	<->	958,125.00	100.00	Completed
9. Construction of Multi Purpose Center at Brgy. Cawayan	Mararao	1,000,000.00	<->	<->	<->	958,110.00	100.00	Completed
10. Construction of Multi Purpose Center	Muhudo	1,000,000.00	<->	<->	<->	958,195.00	100.00	Completed
11. Repair/Resurfacing of FHR	Mulu	1,000,000.00	<->	<->	<->	957,000.00	100.00	Completed
12. Repair/Resurfacing of FHR	Tamparan	633,333.33	<->	<->	<->	797,900.00	100.00	Completed
<b>SUR TOTAL</b>	<b>SUR TOTAL</b>	<b>10,833,333.33</b>						
13. Repair/Improvement of Kapal New Capital	Kapal	950,000.00	By MCA	Army, S.S.P.A. 50th	M.A. Gov't. of Kapal	477,500.00	100.00	Completed
14. Repair/Rehabilitation of Bumbawan Brgy. Road	Bumbawan	500,000.00	<->	<->	Mun. Gov't. of Bumbawan	477,500.00	100.00	Completed
15. Repair/Rehabilitation of Tagbisan Brgy. Road	Tagbisan	250,000.00	<->	<->	Mun. Gov't. of Tagbisan	238,750.00	100.00	Completed
16. Rehabilitation of Nagabangan-Lama Road	Lumba Bayabao	1,000,000.00	<->	<->	ESORET Construction	958,180.00	100.00	Completed
17. Rehabilitation of Itambawan Road	Lumba Bayabao	1,000,000.00	<->	<->	<->	958,180.00	100.00	Completed
18. Rehabilitation of Takuan Road	Lumba Bayabao	1,000,000.00	<->	<->	<->	958,210.00	100.00	Completed
19. Rehabilitation of Lubong-Takuan Road	Lumba Bayabao	1,000,000.00	<->	<->	<->	958,150.00	100.00	Completed
20. Rehabilitation of Lubong-Takuan Road II	Tamparan	1,000,000.00	<->	<->	<->	958,200.00	100.00	Completed
21. Rehabilitation of Lubong-Takuan Road	Lumba Bayabao	1,000,000.00	<->	<->	<->	958,230.00	100.00	Completed
22. Rehabilitation of Lubok Road	Tamparan	1,000,000.00	<->	<->	<->	958,170.00	100.00	Completed
23. Rehabilitation of Raya-Lubok Road	Tamparan	1,000,000.00	<->	<->	<->	958,195.00	100.00	Completed
24. Rehabilitation of Probedon II	Tamparan	1,000,000.00	<->	<->	<->	958,210.00	100.00	Completed
25. Rehabilitation of Probedon I	Tamparan	583,333.33	<->	<->	<->	558,250.00	95.00	Completed
<b>SUR TOTAL</b>	<b>SUR TOTAL</b>	<b>10,833,333.33</b>						
26. Rehabilitation of Road at Calaman	Lumba Bayabao	1,000,000.00	By Contract	Army, S.M. 54th	MANUESS Construction	958,260.00	100.00	Completed
27. Rehabilitation of Road at Brgy. Itapusan	Marawi City	1,000,000.00	<->	<->	<->	958,180.00	100.00	Completed
28. Rehabilitation of Road at Brgy. Piyak-Siguluan	Sagayan	1,000,000.00	<->	<->	<->	958,150.00	100.00	Completed
29. Rehabilitation of Road at Brgy. Kudungulan	Sagayan	1,000,000.00	<->	<->	<->	958,180.00	100.00	Completed
30. Rehabilitation of Road at Brgy. Cakongon-Sagayan	Sagayan	1,000,000.00	<->	<->	<->	958,200.00	100.00	Completed
31. Rehabilitation of Road at Brgy. Itangon	Marawi City	1,000,000.00	<->	<->	<->	958,150.00	100.00	Completed
32. Rehabilitation of Road at Brgy. Marabo-Coboy	Marawi City	1,000,000.00	<->	<->	<->	958,330.00	100.00	Completed
33. Const. of Multi Purpose Pavement at Elat Isak	Marawi City	1,000,000.00	<->	<->	<->	958,160.00	100.00	Completed
34. Const. of Multi Purpose Pavement at Huling	Marawi City	1,000,000.00	<->	<->	<->	958,220.00	100.00	Completed
35. Const. of Multi Purpose Pavement at Dabongan	Lumba Bayabao	1,000,000.00	<->	<->	<->	958,310.00	100.00	Completed
36. Rehabilitation of Road at Brgy. Kaliguan	Marawi City	633,333.33	<->	<->	<->	797,500.00	100.00	Completed
<b>SUR TOTAL</b>	<b>SUR TOTAL</b>	<b>10,833,333.33</b>						

NAME OF PROJECT	LOCATION	APPROPRIATION	MODE OF IMPLEMENTATION	PROPOSITOR	CONTRACTOR	CONTRACT COST	% Accomplishment	REMARKS
<b>LAMAD DEL SUR SECOND DISTRICT</b>								
1. Construction of Multi Purpose Pavement	Bacolor-Kabali	1,000,000.00	By Contract	Amey, S.A. Almayo, Jr.	COBES Construction	998,180.00	100.00	Completed
2. Construction of Multi Purpose Pavement	Bucog	1,000,000.00	->	->	->	998,180.00	100.00	Completed
3. Construction of Multi Purpose Pavement	Pagawayan	1,000,000.00	->	->	->	998,210.00	100.00	Completed
4. Construction of Multi Purpose Pavement	Biyelig	1,000,000.00	->	->	->	998,150.00	100.00	Completed
5. Construction of Multi Purpose Pavement	Tubaran	1,000,000.00	->	->	->	998,200.00	100.00	Completed
6. Construction of Additional Floor at Divisoria	Makibang	1,000,000.00	->	->	->	998,210.00	100.00	Completed
7. Const/Rehab. of Road at Brgy. Bursid	Tubaran	1,000,000.00	->	->	->	998,170.00	100.00	Completed
8. Const/Rehab. of Road at Brgy. Tanghal	Tubaran	1,000,000.00	->	->	->	998,195.00	100.00	Completed
9. Const/Rehab. of Road at Brgy. Midangdog	Tubaran	1,000,000.00	->	->	->	998,210.00	100.00	Completed
10. Const/Rehab. of Road at Brgy. Naglakmatan	Tubaran	1,000,000.00	->	->	->	998,156.00	100.00	Completed
11. Const/Rehab. of Road at Brgy. Glangay	Tubaran	833,333.33	->	->	->	798,300.00	100.00	Completed
<b>SUB TOTAL</b>		<b>10,833,333.33</b>						
12. Construction of Municipal Road, Phase II	Makibang	1,000,000.00	By Contract	AWY, Y.A. Balindong	COBES Construction	998,210.00	100.00	Completed
13. Construction of Farm to Market Road at Brgy. Cumbab	Makibang	1,000,000.00	->	->	->	998,185.00	100.00	Completed
14. Construction of Farm to Market Road at Brgy. Chiva Town	Makibang	1,000,000.00	->	->	->	998,200.00	100.00	Completed
15. Construction of Farm to Market Road at Brgy. BPS Village	Makibang	1,000,000.00	->	->	->	998,165.00	100.00	Completed
16. Construction of Farm to Market Road at Brgy. Bantay	Makibang	1,000,000.00	->	->	->	998,165.00	100.00	Completed
17. Construction of Farm to Market Road at Brgy. Campo Malin	Makibang	1,000,000.00	->	->	->	998,145.00	100.00	Completed
18. Construction of Farm to Market Road at Brgy. Piniting Picoy	Makibang	1,000,000.00	->	->	->	998,145.00	100.00	Completed
19. Construction of Farm to Market Road at Brgy. Baras Picoy	Makibang	1,000,000.00	->	->	->	998,125.00	100.00	Completed
20. Construction of Paved Road, Phase II	Makibang	1,000,000.00	->	->	->	998,146.00	100.00	Completed
21. Construction of Pagawayan Road, Phase II	Makibang	1,000,000.00	->	->	->	998,215.00	100.00	Completed
22. Construction of Koley Road, Phase II	Makibang	833,333.33	->	->	->	798,300.00	100.00	Completed
<b>SUB TOTAL</b>		<b>10,833,333.33</b>						
23. Repair & Rehabilitation of Brgy. Talaggon	Ganassi	1,000,000.00	By Contract	AWY, H.B. Macapodi	COBES Construction	998,245.00	100.00	Completed
24. Repair & Rehabilitation of Brgy. Madaya	Ganassi	1,000,000.00	->	->	->	998,165.00	100.00	Completed
25. Repair & Rehabilitation of Brgy. Tubuan	Ganassi	1,000,000.00	->	->	->	998,175.00	100.00	Completed
26. Repair & Rehabilitation of Brgy. Panggao a Lupa	Ganassi	1,000,000.00	->	->	->	998,165.00	100.00	Completed
27. Repair & Rehabilitation of Brgy. Sumono	Ganassi	1,000,000.00	->	->	->	998,175.00	100.00	Completed
28. Repair & Rehabilitation of Brgy. Pagabangan	Ganassi	1,000,000.00	->	->	->	998,145.00	100.00	Completed
29. Repair & Rehabilitation of Brgy. Lumbaca Impact	Ganassi	1,000,000.00	->	->	->	998,180.00	100.00	Completed
30. Repair & Rehabilitation of Brgy. Bant	Ganassi	1,000,000.00	->	->	->	998,200.00	100.00	Completed
31. Repair & Rehabilitation of Brgy. Madaya Road	Ganassi	1,000,000.00	->	->	->	998,175.00	100.00	Completed
32. Repair & Rehabilitation of Brgy. Talaggon Road	Ganassi	1,000,000.00	->	->	->	998,175.00	100.00	Completed
33. Repair & Rehabilitation of Brgy. Masabun Road	Ganassi	833,333.33	->	->	->	798,300.00	100.00	Completed
<b>SUB TOTAL</b>		<b>10,833,333.33</b>						
<b>SALAJ FIRST DISTRICT</b>								
1. Road Opening at Brgy. Tando Rogas	Pedical	700,000.00	By Contract	Amey, A.T. Burehan	CURVELINE Construction	670,750.00	100.00	Completed
2. Construction of Multi Purpose Building at Brgy. Pinal	Inalunan	300,000.00	->	->	->	387,500.00	100.00	Completed
3. Construction of Farm To Market Road, Brgy. Anuling	Pedical	1,000,000.00	->	->	->	998,190.00	100.00	Completed
4. Construction of Multi Purpose Bldg. at Brgy. San Raymundo	Job	1,000,000.00	->	->	->	998,200.00	100.00	Completed
5. Construction of Foot Bridge at Urad Sarogas	Panglima Tahil	4,000,000.00	By MCA	->	Mun. Govt. of Panglima Tahil	3,820,000.00	100.00	Completed
6. Construction of Rock Casemate at Urad Sarogas	Panglima Tahil	3,000,000.00	->	->	->	2,865,000.00	100.00	Completed
7. Rehabilitation of Municipal Building	Panglima Tahil	833,333.33	By Contract	->	CURVELINE Construction	797,500.00	100.00	Completed
<b>SUB TOTAL</b>		<b>10,833,333.33</b>						
8. Kurbat/Improvement of Brgy. Road at Palenyo-Palung	Pining	1,000,000.00	By Contract	Amey, G.D. Tinglahin	RHAY & SHA Construction	998,160.00	100.00	Completed
9. Rehabilitation of Farm To Market Road at Kaba	Pining	1,000,000.00	->	->	->	998,160.00	100.00	Completed
10. Regraveling of Puyuban Road	Pining	1,000,000.00	->	->	->	998,200.00	100.00	Completed
11. Construction of Farm to Market Road at Duran	Pining	1,000,000.00	->	->	->	998,250.00	100.00	Completed

NAME OF PROJECT	LOCATION	APPROPRIATION	MODE OF IMPLEMENTATION	PROponent	CONTRACTOR	CONTRACT COST	% Accomplishment	REMARKS
12. Construction of Multi Purpose Building at Simpurney	Pening	1,000,000.00	->	->	->	958,150.00	100.00	Completed
13. Construction of Farm to Market Road at Pontobuan	Indranan	1,000,000.00	->	->	->	958,150.00	100.00	Completed
14. Rehabilitation of Water Piping, Indranan to Pening	Pening	1,000,000.00	->	->	->	958,150.00	100.00	Completed
15. Construction of Multi Purpose Building at Lunoas Dubuh	Pening	1,000,000.00	->	->	->	958,150.00	100.00	Completed
16. Repair of Rock Caserway & Permead at Farang Poboloon	Pening	1,000,000.00	->	->	->	958,150.00	100.00	Completed
17. Rehabilitation of Flea Market at Bon-Don	Retulid	1,000,000.00	->	->	->	958,150.00	100.00	Completed
18. Rehabilitation of Flea Market at Kubel	Maimbung	813,333.33	->	->	->	798,520.00	100.00	Completed
<b>SUB TOTAL</b>		<b>10,833,333.33</b>						
19. Construction of Rock Caserway at Kulael	Maimbung	1,000,000.00	By HOA	Asy, A.M. Hasan	Mun. Gov't. of Maimbung	955,200.00	100.00	Completed
20. Construction of Water Tank at Kuliel	Maimbung	150,000.00	->	->	Mun. Gov't. of Maimbung	143,250.00	100.00	Completed
21. Rehabilitation of Mus. Public Market at Sibubuan Pogudawan	Maimbung	1,000,000.00	->	->	Mun. Gov't. of Maimbung	955,900.00	100.00	Completed
22. Farm to Market Road at Bngy, Agubuan	Indranan	1,000,000.00	By Contract	->	MANNESS Construction	958,170.00	100.00	Completed
23. Rehabilitation of Mus. Public Market at Poblacion	Indranan	1,000,000.00	->	->	->	958,150.00	100.00	Completed
24. Farm to Market Road at Bngy, Marikop	Indranan	1,000,000.00	->	->	->	958,170.00	100.00	Completed
25. Farm to Market Road at Bngy, Tumbaling	Maimbung	1,000,000.00	->	->	->	958,200.00	100.00	Completed
26. Farm to Market Road at Bngy, Galdan	Indranan	1,000,000.00	->	->	->	958,170.00	100.00	Completed
27. Farm to Market Road at Bngy, Lampaal	Indranan	1,000,000.00	->	->	->	958,170.00	100.00	Completed
28. Farm to Market Road at Bngy, Sogak	Pening	1,000,000.00	->	->	->	958,220.00	100.00	Completed
29. Farm to Market Road at Bngy, Tula-Sala	Maimbung	1,000,000.00	->	->	->	958,200.00	100.00	Completed
30. Rehabilitation of Bngy, Hall at Bngy, Marikop	Indranan	683,333.33	->	->	->	653,950.00	100.00	Completed
<b>SUB TOTAL</b>		<b>10,833,333.33</b>						
<b>SULU SECOND DISTRICT</b>								
1. Farm to Market Road at Bngy, Galang	Tepul	1,000,000.00	By Contract	Asy, N.T. David	EGRET Construction	958,150.00	100.00	Completed
2. Farm to Market Road at Bngy, Pout	Tepul	1,000,000.00	->	->	->	958,150.00	100.00	Completed
3. Farm to Market Road at Bngy, Cansunggh	Tepul	1,000,000.00	->	->	->	958,150.00	100.00	Completed
4. Farm to Market Road at Bngy, Samsambat	Tepul	1,000,000.00	->	->	->	958,150.00	100.00	Completed
5. Farm to Market Road at Bngy, Ponguan	Tepul	1,000,000.00	->	->	->	958,150.00	100.00	Completed
6. Farm to Market Road at Bngy, Tulaan	Tepul	1,000,000.00	->	->	->	958,150.00	100.00	Completed
7. Farm to Market Road at Bngy, Nigripak	Tepul	1,000,000.00	->	->	->	958,150.00	100.00	Completed
8. Farm to Market Road at Bngy, Bayl	Tepul	1,000,000.00	->	->	->	958,150.00	100.00	Completed
9. Farm to Market Road at Bngy, Geraseray	Tepul	1,000,000.00	->	->	->	958,150.00	100.00	Completed
10. Farm to Market Road at Bngy, Banting	Tepul	1,000,000.00	->	->	->	958,150.00	100.00	Completed
11. Farm to Market Road at Bngy, Banniwegen	Tepul	833,333.33	->	->	->	798,460.00	100.00	Completed
<b>SUB TOTAL</b>		<b>10,833,333.33</b>						
12. Rehabilitation of Kalang Road	Bungungul	1,000,000.00	By Contract	Asy, A.S. Tulawit	SHAY & SIA Construction	958,200.00	100.00	Completed
13. Rehab. of Stage & Const. of Multi Purpose Room at Lumbua	Stal	500,000.00	->	->	->	479,070.00	100.00	Completed
14. Const. of Water Reservoir & Solar Drier, Luak	Bungungul	700,000.00	->	->	->	670,700.00	100.00	Completed
15. Construction of Stage	Fela	300,000.00	->	->	->	287,465.00	100.00	Completed
16. Construction & Rehab. of Classroom, Bukastua & Banglaw	Bungungul	1,000,000.00	->	->	->	949,235.00	100.00	Completed
17. Rehabilitation of Hospital at Durgon	Bungungul	1,000,000.00	->	->	->	958,300.00	100.00	Completed
18. Construction of Farm to Market Road, Durgon	Bungungul	1,000,000.00	->	->	->	958,150.00	100.00	Completed
19. Constition of Solar Drier at Luak Tongtal	Bungungul	1,000,000.00	->	->	->	958,150.00	100.00	Completed
20. Construction of Flea to Market Road	Bungungul	1,000,000.00	->	->	->	958,150.00	100.00	Completed
21. Construction of Farm to Market Road	Bungungul	3,313,333.33	->	->	Mun. Gov't. of Bungungul	3,183,333.33	100.00	Completed
<b>SUB TOTAL</b>		<b>10,833,333.33</b>						
22. Construction of Road at Lahing Lahing	Luak	1,000,000.00	By Contract	Asy, H.M. Omar	RLG Construction	959,200.00	100.00	Completed
23. Construction of Road at Dohud Dun	Luak	1,000,000.00	->	->	->	959,200.00	100.00	Completed
24. Construction of Road at Tabuh	Luak	1,000,000.00	->	->	->	959,200.00	100.00	Completed
25. Construction of Road at Batu Luyogal	Luak	1,000,000.00	->	->	->	959,200.00	100.00	Completed



NAME OF PROJECT	LOCATION	APPROPRIATION	MODE OF IMPLEMENTATION	PROFICIENT	CONTRACTOR	CONTRACT COST	% Accomplishment	REMARKS
26 . Construction of Road at Man Abul	Luluk	1,000,000.00	->	->	->	958,200.00	100.00	Completed
27 . Construction of Road at Mandohi Arian	Luluk	1,000,000.00	->	->	->	958,200.00	100.00	Completed
28 . Construction of Road at Kalen Tanah	Luluk	1,000,000.00	->	->	->	958,200.00	100.00	Completed
29 . Construction of Road at Market Road	Luluk	3,833,333.34	By MCA	->	Prov'l Gov't. of Sulu	3,660,833.34	100.00	Completed
<b>SUB TOTAL</b>		<b>10,833,333.34</b>						
<b>TAWI-TAWI LORNE DISTRICT</b>								
1 . Roofing of Stangkal Plaza at Pookitan	Stangkal	1,000,000.00	By MCA	Asst. S.P. Sahali	Mun. Gov't. of Stangkal	958,000.00	100.00	Completed
2 . Construction of Public Market	Bongan	1,000,000.00	->	->	Mun. Gov't. of Bongan	958,000.00	100.00	Completed
3 . Rehabilitation of Bato-Bato Gymnasium	Panglima Sugala	2,000,000.00	->	->	Mun. Gov't. of Panglima Sugala	1,910,000.00	100.00	Completed
4 . Rehabilitation of Saleh Umar Road	Maisan	1,000,000.00	->	->	Mun. Gov't. of Maisan	958,000.00	100.00	Completed
5 . Rehabilitation of PHR at Brgy. Pogorogoo	Panglima Sugala	1,000,000.00	By Contract	->	HANNESS Construction	958,300.00	100.00	Completed
6 . Rehabilitation of PHR at Brgy. Sumangday	Panglima Sugala	1,000,000.00	->	->	->	958,300.00	100.00	Completed
7 . Rehabilitation of PHR at Brgy. Bato-Bato	Bato-Bato	1,000,000.00	->	->	->	958,200.00	100.00	Completed
8 . Rehabilitation of PHR at Brgy. Bato-Bato-Lambog Road	Bato-Bato	1,000,000.00	->	->	->	958,200.00	100.00	Completed
9 . Rehab. of PHR at Brgy. Bato-Bato-Lambog-Langqapan Road	Bato-Bato	1,000,000.00	->	->	->	958,200.00	100.00	Completed
10 . Rehab. of PHR at Brgy. Sumangday-Batun Galing Road	Bato-Bato	833,333.33	->	->	->	798,480.00	100.00	Completed
<b>SUB TOTAL</b>		<b>10,833,333.33</b>						
11 . Const. of Stedong-Mallena Road, Subong Island	Sape-Sape	2,000,000.00	By MCA	Asst. S.S. Hazabo	Mun. Gov't. of Sape-Sape	1,910,000.00	100.00	Completed
12 . Construction of Multi Purpose Gymnasium at Maleras	Sape-Sape	5,000,000.00	->	->	Mun. Gov't. of Sape-Sape	4,775,000.00	100.00	Completed
13 . Construction of Look Natch Road at Look Natch	Sape-Sape	3,000,000.00	->	->	Mun. Gov't. of Sape-Sape	2,865,000.00	100.00	Completed
14 . Construction of Water Tank at Sanga-Sanga	Bongan	833,333.33	By Contract	->	HANNESS Construction	798,500.00	100.00	Completed
<b>SUB TOTAL</b>		<b>10,833,333.33</b>						
15 . Graveling of Road at Ungusan to Tulig Dekuloh	Langqapan	1,000,000.00	By Contract	Asst. R.Y. Matla	RLG Construction	958,180.00	100.00	Completed
16 . Graveling of Road at Pwimusan to Tulig Dekuloh	Langqapan	1,000,000.00	->	->	->	958,180.00	100.00	Completed
17 . Graveling of Road at Bas Nunak to Pwimusan	Langqapan	1,000,000.00	->	->	->	958,180.00	100.00	Completed
18 . Graveling of Road at Sualis to Bas Nunak	Langqapan	1,000,000.00	->	->	->	958,180.00	100.00	Completed
19 . Graveling of Road at Sinsing to Sualis	Langqapan	1,000,000.00	->	->	->	958,180.00	100.00	Completed
20 . Graveling of Road at Jalera to Posing Posing	Langqapan	1,000,000.00	->	->	->	958,180.00	100.00	Completed
21 . Graveling of Road at Baklow to Baklow Sinsang	Langqapan	1,000,000.00	->	->	->	958,180.00	100.00	Completed
22 . Graveling of Road at Tuqog Tuqog to Baklow Sinsang	Langqapan	1,000,000.00	->	->	->	958,180.00	100.00	Completed
23 . Graveling of Road at Manaming to Tuqog Tuqog	Langqapan	1,000,000.00	->	->	->	958,180.00	100.00	Completed
24 . Graveling of Road at Kewa Kewa to Alangang	Langqapan	1,000,000.00	->	->	->	958,180.00	100.00	Completed
25 . Graveling of Road at Hasing Hasing to Dasing Dasing	Langqapan	1,000,000.00	->	->	->	958,180.00	100.00	Completed
<b>SUB TOTAL</b>		<b>10,833,333.33</b>						
<b>BASILAN LORNE DISTRICT</b>								
1 . Farm to Market Road at Brgy. Matikang to Brgy. Suluan	Lantawan	5,000,000.00	By MCA	Asst. S.P. Alther	Prov'l Gov't. of Basilan	4,775,000.00	100.00	Completed
2 . Road Concreteing of Lantawan Poblacion	Lantawan	1,000,000.00	->	->	Mun. Gov't. of Lantawan	958,000.00	100.00	Completed
3 . Rehabilitation of PHR from Highway to Brgy. Buhabaka	Tipoo-Tipoo	1,000,000.00	By Contract	->	RLG Construction	958,200.00	100.00	Completed
4 . Rehabilitation of PHR from Highway to Brgy. Buhabaka	Tipoo-Tipoo	1,000,000.00	->	->	->	958,200.00	100.00	Completed
5 . Rehabilitation of PHR from Brgy. Buhabaka to Buhabaka	Tipoo-Tipoo	1,000,000.00	->	->	->	958,200.00	100.00	Completed
6 . Rehabilitation of PHR from Brgy. Buhabaka to Brgy. Dayuh	Tipoo-Tipoo	1,000,000.00	->	->	->	958,200.00	100.00	Completed
7 . Rehabilitation of PHR from Brgy. Dayuh to Brgy. Bawah	Tipoo-Tipoo	1,000,000.00	->	->	->	958,200.00	100.00	Completed
8 . Rehabilitation of PHR from Brgy. Buhabaka to Brgy. Banglaring	Tipoo-Tipoo	833,333.30	->	->	->	798,480.00	100.00	Completed
<b>SUB TOTAL</b>		<b>10,833,333.30</b>						
9 . Rehab. of PHR from Sibs Sengap-Hayang-Brgy. Tuburan	Mela, Alif	1,000,000.00	By Contract	Asst. H.E. Hassan	RLG Construction	958,150.00	100.00	Completed
10 . Rehab. of PHR from Hun. Road from Mantiling to Along-Along	Mela, Alif	1,000,000.00	->	->	->	958,150.00	100.00	Completed
11 . Rehab. of PHR of Brgy. Road from Nact. Road to Sibs Tambuhig	Mela, Alif	1,000,000.00	->	->	->	958,150.00	100.00	Completed
12 . Rehab. of Brgy. Port at Brgy. Kawa	Mela, Alif	1,000,000.00	->	->	->	958,150.00	100.00	Completed
13 . Rehabilitation of MCA, AMJ Municipal Hall, Brgy. Tuburan Proper	Tuburan	1,000,000.00	->	->	->	958,220.00	100.00	Completed
14 . Rehabilitation of School Bldg. at Buhabaka at Brgy. Tuburan Proper	Lantawan	1,000,000.00	->	->	->	958,160.00	100.00	Completed
15 . Rehab. of PHR of Brgy. Road at Brgy. Guanding	Lantawan	1,000,000.00	->	->	->	958,160.00	100.00	Completed
16 . Rehab. of PHR of Brgy. Road at Brgy. Guanding	Makao	1,000,000.00	->	->	->	958,250.00	100.00	Completed
17 . Rehabilitation of Municipal Jail of Al-Berka Mun.	Makao	1,000,000.00	->	->	->	958,230.00	100.00	Completed
18 . Rehabilitation of Fencing of Makao Nact. High School	Makao	1,000,000.00	->	->	->	958,230.00	100.00	Completed
19 . Rehab. of PHR of Brgy. Road at Brgy. Rodja	Tipoo-Tipoo	833,333.43	->	->	->	798,550.00	100.00	Completed
<b>SUB TOTAL</b>		<b>10,833,333.43</b>						

NAME OF PROJECT	LOCATION	APPROPRIATION	MODE OF IMPLEMENTATION	PROJECT	CONTRACTOR	CONTRACT COST	% Accomplishment	REMARKS
19 . Concrete of National School Road at Brgy. Uno-ik	Lantian	350,000.00	By MCA	Asy. D.A.L.C. Salano	Mun. Gov't. of Lantian	334,250.00	100.00	Completed
20 . Concrete of Hadji Hill Street at Brgy. Maganda	Lantian	250,000.00	By MCA	-<	Mun. Gov't. of Lantian	238,750.00	100.00	Completed
21 . Concrete of A. Coena Street at Brgy. Maganda	Lantian	200,000.00	By MCA	-<	Mun. Gov't. of Lantian	191,000.00	100.00	Completed
22 . Fencing of Multi Purpose Building at Brgy. Malakas	Lantian	150,000.00	By MCA	-<	Mun. Gov't. of Lantian	143,250.00	100.00	Completed
23 . Completion of Multi Purpose Building at Brgy. Maganda	Lantian	150,000.00	By MCA	-<	Mun. Gov't. of Lantian	143,250.00	100.00	Completed
24 . Construction of Multi Purpose Building at Brgy. Sa. Clara	Lantian	150,000.00	By MCA	-<	Mun. Gov't. of Lantian	143,250.00	100.00	Completed
25 . Construction of Multi Purpose Building at Brgy. Bato	Lantian	150,000.00	By MCA	-<	Mun. Gov't. of Lantian	143,250.00	100.00	Completed
26 . Rehabilitation of Farm To Market Road, Lower Becla	Lantian	240,000.00	By MCA	-<	Mun. Gov't. of Lantian	229,200.00	100.00	Completed
27 . Rehabilitation of PMS, Pampang to Sita Perindahan	Lantian	240,000.00	By MCA	-<	Mun. Gov't. of Lantian	229,200.00	100.00	Completed
28 . Rehabilitation of PMS, Sugermuf 25a, Clart to Kapanglengan	Lantian	240,000.00	By MCA	-<	Mun. Gov't. of Lantian	229,200.00	100.00	Completed
29 . Rehabilitation of PMS, Sabale-Lantawan B. Main-Sulinary Sect.	Lantawan	4,000,000.00	By MCA	-<	Prov't. Gov't. of Basilan	3,820,000.00	100.00	Completed
30 . Rehabilitation of PMS at KM. 19 Carabinglan	Lantawan	1,000,000.00	By Contract	-<	RLS Construction	958,180.00	100.00	Completed
31 . Rehabilitation of PMS at Tonggerang Road	Sumily	1,000,000.00	-<	-<	RLS Construction	958,200.00	100.00	Completed
32 . Rehabilitation of PMS at Upper Galayan Road	Makao	1,000,000.00	-<	-<	RLS Construction	958,150.00	100.00	Completed
33 . Rehabilitation of PMS at Dagupan-Abiebeba-Zorokas Village	Tipa-Tipa	1,000,000.00	-<	-<	RLS Construction	958,230.00	100.00	Completed
34 . Construction of Cultural Center, Lantak	Tipa-Tipa	711,333.33	-<	-<	RLS Construction	683,500.00	100.00	Completed
<b>GRAND TOTAL</b>		<b>19,833,333.33</b>						
		<b>260,000,000.00</b>						

Source: PROJECT ENGINEERS

Submitted By:

**EHMAN B. BUJAN**  
Engineer V  
Chief, Construction Division

NAME OF PROJECT	APPROPRIATION	MODE OF IMPLEMENTATION	PROPONENT	CONTRACTOR	CONTRACT COST	% ACCOMPLISHMENT	RE MARKS
<b>LANAO DEL SUR, FIRST DISTRICT</b>							
1. Rehab/Improve of FMR, Brgy. Bucalan, Tamparan	4,000,000.00	By ADMIN	Assy. P.P. Tacop	CORICS Const.	3,828,000.00	100.00	completed
2. Rehab/Improve of FMR, Brgy. Maruham, Taraka	3,933,333.33	-do-	-do-	-do-	3,764,200.00	100.00	completed
3. Const. of Multi Purpose Center, Mariotao Bai, Maslu	300,000.00	-do-	-do-	-do-	287,100.00	100.00	completed
4. Const. of Water Reservoir, Brgy. Bacolod I, Lumba-Bayabao	300,000.00	-do-	-do-	-do-	287,100.00	100.00	completed
5. Const. of MPC, Msu-UJC High School, Marawi City	3,000,000.00	-do-	-do-	-do-	1,914,000.00	100.00	completed
6. Rehab/Improve of FMR, Brgy. Bago-Inged, Maslu	2,000,000.00	-do-	-do-	-do-	1,914,000.00	100.00	completed
7. Rehab/Improve of FMR, Raya-Tubok Road, Tamparan	4,000,000.00	By ADMIN	Assy. S.R.P.M. Salik	CORICS Const.	3,828,000.00	100.00	completed
8. Rehab/Improve. of FMR, Poblacion III, Phase II, Tamparan	3,000,000.00	-do-	-do-	-do-	2,871,000.00	100.00	completed
9. Rehab/Improve. of FMR, Picarabawan, Phase II, Tamparan	3,833,333.33	-do-	-do-	-do-	3,668,500.00	100.00	completed
10. Const. of MPC Center, Brgy. Balingan, Salacod, Cadyayanon, Pawak, Saguiaran	4,000,000.00	By ADMIN	Assy. S.M. Salic	CORICS Const.	3,828,000.00	100.00	completed
11. Const. of Multi Purpose Center, Brgy. Mapandi, Mocado, Rapasun, Marawi City	3,000,000.00	-do-	-do-	-do-	2,871,000.00	100.00	completed
12. Const. of Multi Purpose Center, Brgy. Rumayas, Sunugud, Galawan, Lumba-Bayabao	3,000,000.00	-do-	-do-	-do-	2,871,000.00	100.00	completed
13. Const. of Multi Purpose Center, Brgy. Mentring, Plagapo	833,333.34	-do-	-do-	-do-	797,500.00	100.00	completed
<b>SUB TOTAL</b>	<b>32,500,000.00</b>				<b>31,102,499.99</b>		
<b>LANAO DEL SUR, SECOND DISTRICT</b>							
1. Concreting of Brgy. Bualan to Tallogan Road, Ganassi	3,611,111.11	By ADMIN	Assy. H. B. Macapodi	CORICS Const.	3,455,833.00	100.00	completed
2. Concreting of Brgy. Barit Road, Ganassi	3,611,111.11	-do-	-do-	-do-	3,455,833.00	100.00	completed
3. Concreting of Brgy. Pagalungan Road, Ganassi	3,611,111.11	-do-	-do-	-do-	3,455,833.00	100.00	completed
4. Const. of Multi Purpose Pavement, Bacolod Kalawi	2,833,333.33	By ADMIN	Assy. S.M. Alaiya, Jr.	CORICS Const.	2,711,500.00	100.00	completed
5. Construction of Multi Purpose Pavement, Tubaran	2,000,000.00	-do-	-do-	-do-	1,914,000.00	100.00	completed
6. Construction of Multi Purpose Pavement, Bayang	2,000,000.00	-do-	-do-	-do-	1,914,000.00	100.00	completed
7. Construction of Multi Purpose Pavement, Malabang	2,000,000.00	-do-	-do-	-do-	1,914,000.00	100.00	completed
8. Const. of Multi Purpose Pavement, Lumbaca-Unayan	2,000,000.00	-do-	-do-	-do-	1,914,000.00	100.00	completed
9. Rehabilitation of Munal Road, Phase II, Madalum	3,000,000.00	By ADMIN	Assy. Y.A. Balindong	CORICS Const.	2,871,000.00	100.00	completed
10. Rehabilitation of Punud Road, Phase II, Madalum	1,833,333.34	-do-	-do-	-do-	1,754,500.00	100.00	completed
11. Rehabilitation of Sugod Road, Phase II, Madalum	3,000,000.00	-do-	-do-	-do-	2,871,000.00	100.00	completed
12. Rehabilitation of Tubaran Road, Phase II, Madalum	3,000,000.00	-do-	-do-	-do-	2,871,000.00	100.00	completed
<b>SUB TOTAL</b>	<b>32,500,000.00</b>				<b>31,102,499.99</b>		
<b>SULU, FIRST DISTRICT</b>							
1. Construction of Farm to Market Road, Agahun, Idanan	3,000,000.00	By ADMIN	Assy. A.M. Hassan	MANNISS Const.	2,871,000.00	100.00	completed
2. Const. of Farm to Market Road, Tubig Parang, Indanan	3,000,000.00	-do-	-do-	-do-	2,871,000.00	100.00	completed
3. Const. of FMR, Upper Tambaking, Maimbung	3,000,000.00	-do-	-do-	-do-	2,871,000.00	100.00	completed
4. Const. of Farm to Market Road, Kawitan, Pangutaran	1,833,333.33	By ADMIN	Assy. G.D. Tingkahan	KHAY & SHA Const.	1,754,500.00	100.00	completed
5. Const. of Barangay Road, Lower Sampunay, Parang	3,500,000.00	-do-	-do-	-do-	3,349,500.00	100.00	completed
6. Regrav. of Farm to Market Road, Alu Layaq, Parang	3,833,333.34	-do-	-do-	-do-	3,668,500.00	100.00	completed
7. Const. of Farm to Market Road, Brgy. Bawisan, Parang	3,500,000.00	-do-	-do-	-do-	3,349,500.00	100.00	completed
8. Const. of Multi Purpose Building, Brgy. Taoung, Patikul	1,000,000.00	By ADMIN	Assy. A.T. Burahan	CIJVELINE Const.	957,000.00	100.00	completed
9. Concreting of Road, Brgy. Bangas, Panglima Tahlil	9,833,333.33	By MOA		LGU-Panglima Tahlil	9,410,500.00	100.00	completed
<b>SUB TOTAL</b>	<b>32,500,000.00</b>				<b>31,102,499.99</b>		



NAME OF PROJECT	APPROPRIATION	MODE OF IMPLEMENTATION	PROponent	CONTRACTOR	CONTRACT COST	% ACCOMPLISHMENT	REMARKS
<b>SULU, SECOND DISTRICT</b>							
1. Opening of FMR, Brgy. Pook to Brgy. Saydi, Tagul	10,833,333.33	By ADMIN	Asy. N.T. Daud	RLG Const.	10,367,500.00	100.00	completed
2. Rehabilitation of Farm to Market Road, Lahing, Tongali	3,333,333.33	By ADMIN	Asy. N. S. Tolawie	KHAY & SHA Const.	3,190,000.00	100.00	completed
3. Const/Rehab. of Farm to Market Road, Kaling, Tongali	3,000,000.00	-db-	-db-	-db-	2,871,000.00	100.00	completed
4. Rehabilitation of Public Market, Lahing, Tongali	3,000,000.00	-db-	-db-	-db-	2,871,000.00	100.00	completed
5. Rehab. of FMR, Siko Kisanjangan, Brgy. Tandul Batu, Luuk	1,500,000.00	Transfer	-db-	DE-SED II	1,477,500.00	100.00	completed
6. Const/Rehab. of FMR, Kamunt to Lahing-Lahing, Luuk	10,833,333.34	By ADMIN	Asy. M. M. Omar	RLG Const.	10,367,500.00	100.00	completed
<b>SUB TOTAL</b>	<b>32,500,000.00</b>				<b>31,144,499.99</b>		
<b>BASTILAN, LONE DISTRICT</b>							
1. Const. of FMR Leading Sitos, Tuburan Proper, Bone Simali, Marang Marang to Brgy. Langyuh, Tuburan	4,833,333.33	By ADMIN	Asy. H.E. Hiesain	KHAY & SHA Const.	4,625,500.00	100.00	completed
2. Construction of Various Infrastructure Projects, Basilan	6,000,000.00	-db-	-db-	-db-	5,742,000.00	100.00	completed
3. Const/Rehabilitation of FMR, Upper Gallayan, Maluso	3,000,000.00	By ADMIN	Asy. B.A. Balamo	RLG Const.	2,871,000.00	100.00	completed
4. Const/Rehabilitation of FMR, Tongzeral Road, Lantawan	4,000,000.00	-db-	-db-	-db-	3,828,000.00	100.00	completed
5. Const/Rehab. of FMR, Doghin-Zabalisa Road, Tipo-Tipo	3,833,333.33	-db-	-db-	-db-	3,688,500.00	100.00	completed
6. Rehab. of FMR, from Highway to Lantawan Proper, Lantawan	5,000,000.00	By ADMIN	Asy. R.A. Akbar	OURVELINE Const.	4,785,000.00	100.00	completed
7. Rehab. of FMR, from Lantawan Proper to Brgy. Baungis, Lantawan	2,833,333.34	-db-	-db-	-db-	2,711,500.00	100.00	completed
8. Rehab. of FMR, from Brgy. Baungis to Canibangan Kasawi, Lantawan	3,000,000.00	-db-	-db-	-db-	2,871,000.00	100.00	completed
<b>SUB TOTAL</b>	<b>32,500,000.00</b>				<b>31,102,499.99</b>		
<b>TAWI-TAWI, LONE DISTRICT</b>							
1. Rehab. of FMR, Balimbing-Lamboog-Pangrasan Road, Panglima Sugala	5,000,000.00	By ADMIN	Asy. R.S. Sahali	EGRET Construction	4,765,000.00	100.00	completed
2. Concreting of Jacoba Road, Brgy. Bato-Bato, P. Sugala	4,000,000.00	-db-	-db-	-db-	3,828,000.00	100.00	completed
3. Repair of Buan B. Tongbanglaw Elem. School, P. Sugala	1,833,333.33	-db-	-db-	-db-	1,754,500.00	100.00	completed
4. Repair/Rehab. of Brgy. Road at Jakarta to Unghusan, Lantawan	6,000,000.00	By ADMIN	Asy. R.Y. Matba	RLG Const.	5,742,000.00	100.00	completed
5. Repair/Rehab. of Brgy. Road at Darul-Ikram to Sukalis, Languyan	4,833,333.33	-db-	-db-	-db-	4,625,500.00	100.00	completed
6. Const. of Brgy. Road, at Likod Soka-Soka, Sapa-Sapa	6,000,000.00	By ADMIN	Asy. S.S. Matbalo	RLG Const.	5,742,000.00	100.00	completed
7. Repair/Rehab. of Brgy. Road at Lawm Uhad, Sapa-Sapa	4,833,333.34	-db-	-db-	-db-	4,625,500.00	100.00	completed
<b>SUB TOTAL</b>	<b>32,500,000.00</b>				<b>31,102,499.99</b>		
<b>GRAND TOTAL</b>	<b>260,000,000.00</b>				<b>248,850,798.96</b>	<b>100.00</b>	

Prepared By:

Recommending Approval:

Approved:

**EMRAN B. BUJISAN, MPA**  
Chief, Construction Division

**GUALOSON A. MAMOGKAT, MPS**  
ASEC for Operations

**RAZUL K. ABPI, AL HAJ**  
Office Caretaker

Republic of the Philippines  
Autonomous Region in Muslim Mindanao  
**DEPARTMENT OF PUBLIC WORKS AND HIGHWAYS**  
**OFFICE OF THE REGIONAL SECRETARY**  
Cotabato City

**ANNUAL ACCOMPLISHMENT REPORT PROVINCIAL IMPACT PROJECTS , CY 2008**  
As of December 31, 2008

Page 1 of 3

NAME OF PROJECT	LOCATION	APPROPRIATION	MODE OF IMPLEMENTATION	NAME OF IMPLEMENTING AGENCIES/CONTRACTOR	MOA AMOUNT	% of ACCOMP.	REMARKS
<b>MAGUINDANAO PROVINCE</b>							
1. Construction of FMR, Province Wide	Maguindanao	30,000,000.00	By MOA	Prov'l. Gov't. of Maguindanao	28,650,000.00	100.00%	completed
2. Const. of Various MFB, Prov'l. Capitol Complex	Maguindanao	13,000,000.00	-do-	Prov'l. Gov't. of Maguindanao	12,415,000.00	100.00%	completed
<b>SHARIFF KABUNSUAN PROVINCE</b>							
1. Construction of Terminal Building	Parang	3,000,000.00	By MOA	Mun. Gov't. of Parang	2,865,000.00	100.00%	completed
2 A. Const. of Multi Purpose Bldg. at Brgy. Awang	Datu Odin Sinsuat	1,000,000.00	-do-	Mun. Gov't. of Datu Odin Sinsuat	955,000.00	100.00%	completed
B. Const. of Multi Purpose Bldg. at Brgy. Captain	Datu Odin Sinsuat	1,000,000.00	-do-	Mun. Gov't. of Datu Odin Sinsuat	955,000.00	100.00%	completed
3. Construction of Multi Purpose Building	Kabuntalan	1,000,000.00	-do-	Mun. Gov't. of Kabuntalan	955,000.00	100.00%	completed
4. Construction of Multi Purpose Building	Northern Kabuntalan	1,500,000.00	-do-	Mun. Gov't. of Northern Kabuntalan	1,432,500.00	100.00%	completed
5. Construction of Multi Purpose Building	Datu Blah Sinsuat	1,500,000.00	-do-	Mun. Gov't. of Datu Blah Sinsuat	1,432,500.00	100.00%	completed
6. Construction of Multi Purpose Building	North Upl	2,000,000.00	-do-	Mun. Gov't. of North Upl	1,910,000.00	100.00%	completed
7. Construction of Multi Purpose Building	Barira	2,000,000.00	-do-	Mun. Gov't. of Barira	1,910,000.00	100.00%	completed
8. Const./Improvement of Municipal Gymnasium	Buldon	2,000,000.00	-do-	Mun. Gov't. of Buldon	1,910,000.00	100.00%	completed
9. Construction of Multi Purpose Building	Sultan Kudarat	2,000,000.00	-do-	Mun. Gov't. of Sultan Kudarat	1,910,000.00	100.00%	completed
10. Construction of Multi Purpose Building	Sultan Mastura	1,000,000.00	-do-	Mun. Gov't. of Sultan Mastura	955,000.00	100.00%	completed
Construction of Multi Purpose Building	Matanog	1,500,000.00	-do-	Mun. Gov't. of Matanog	1,432,500.00	100.00%	completed
11. Construction of FMR, Brgy. Bayanga Sur	Matanog	500,000.00	-do-	Mun. Gov't. of Matanog	477,500.00	100.00%	completed
<b>SULU PROVINCE</b>							
1. Improvement of Provincial Capitol Building	Patikul	20,000,000.00	By MOA	Prov'l. Gov't. of Sulu	9,550,000.00	100.00%	completed
2. Construction of Multi Purpose Building	Luuk	2,000,000.00	-do-	Mun. Gov't. of Luuk	1,910,000.00	100.00%	completed
3. Construction of Multi Purpose Building	Tongkil	2,000,000.00	-do-	Mun. Gov't. of Tongki	1,910,000.00	100.00%	completed
4. Construction of Multi Purpose Building	Indanan	2,000,000.00	-do-	Mun. Gov't. of Indanan	1,910,000.00	100.00%	completed
5. Construction of Multi Purpose Building	Kalingalan Caluang	2,000,000.00	-do-	Mun. Gov't. of Kalingalan Caluang	1,910,000.00	100.00%	completed
6. Construction of Multi Purpose Building	Jolo	1,000,000.00	-do-	Mun. Gov't. of Jolo	955,000.00	100.00%	completed
7. Construction of Multi Purpose Building	Patikul	1,000,000.00	-do-	Mun. Gov't. of Patikul	955,000.00	100.00%	completed
8. Construction of Multi Purpose Building	Pangutaran	1,000,000.00	-do-	Mun. Gov't. of Pangutaran	955,000.00	100.00%	completed
9. Construction of Multi Purpose Building	Panglima Tahil	1,000,000.00	-do-	Mun. Gov't. of Panglima Tahil	955,000.00	100.00%	completed
10. Construction of Multi Purpose Building	Parang	1,000,000.00	-do-	Mun. Gov't. of Parang	955,000.00	100.00%	completed
11. Construction of Multi Purpose Building	Taligao	1,000,000.00	-do-	Mun. Gov't. of Taligao	955,000.00	100.00%	completed
12. Construction of Multi Purpose Building	Maimbung	1,000,000.00	-do-	Mun. Gov't. of Maimbung	955,000.00	100.00%	completed
13. Construction of Multi Purpose Building	Pata	1,000,000.00	-do-	Mun. Gov't. of Pata	955,000.00	100.00%	completed
14. Construction of Multi Purpose Building	Siasi	1,000,000.00	-do-	Mun. Gov't. of Siasi	955,000.00	100.00%	completed
15. Construction of Multi Purpose Building	Pandami	1,000,000.00	-do-	Mun. Gov't. of Pandami	955,000.00	100.00%	completed
16. Construction of Multi Purpose Building	Lugus	1,000,000.00	-do-	Mun. Gov't. of Lugus	955,000.00	100.00%	completed
17. Construction of Multi Purpose Building	Tapul	1,000,000.00	-do-	Mun. Gov't. of Tapul	955,000.00	100.00%	completed
18. Construction of Multi Purpose Building	Panglima Estino	1,000,000.00	-do-	Mun. Gov't. of Panglima Estino	955,000.00	100.00%	completed
19. Construction of Multi Purpose Building	Panamao	1,000,000.00	-do-	Mun. Gov't. of Panamao	955,000.00	100.00%	completed
	<b>Sub-total</b>	<b>32,000,000.00</b>					



NAME OF PROJECT	LOCATION	APPROPRIATION	MODE OF IMPLEMENTATION	NAME OF IMPLEMENTING AGENCIES/CONTRACTOR	MOA AMOUNT	% of ACCOMP.	REMARKS
<b>TAWI-TAWI PROVINCE</b>							
1. Construction of FMR, Province Wide	Tawi-Tawi	11,000,000.00	By MOA	Prov'l. Gov't. of Tawi-Tawi	10,505,000.00	100.00%	completed
2. Construction of Multi Purpose Building	Bongao	2,000,000.00	-do-	Mun. Gov't. of Bongao	1,910,000.00	100.00%	completed
3. Construction of Multi Purpose Building	Languyan	1,000,000.00	-do-	Mun. Gov't. of Languyan	955,000.00	100.00%	completed
4. Construction of Multi Purpose Building	Mapun	2,000,000.00	-do-	Mun. Gov't. of Mapun	1,910,000.00	100.00%	completed
5. Construction of Multi Purpose Building	Panglima Sugala	2,000,000.00	-do-	Mun. Gov't. of Panglima Sugala	1,910,000.00	100.00%	completed
6. Construction of Multi Purpose Building	Sapa-Sapa	1,000,000.00	-do-	Mun. Gov't. of Sapa-Sapa	955,000.00	100.00%	completed
7. Construction of Multi Purpose Building	Sibuto	1,000,000.00	-do-	Mun. Gov't. of Sibuto	955,000.00	100.00%	completed
8. Construction of Multi Purpose Building	Simunul	1,000,000.00	-do-	Mun. Gov't. of Simunul	955,000.00	100.00%	completed
9. Construction of Multi Purpose Building	Sitangkai	1,000,000.00	-do-	Mun. Gov't. of Sitangkai	955,000.00	100.00%	completed
10. Construction of Multi Purpose Building	South Ubian	1,000,000.00	-do-	Mun. Gov't. of South Ubian	955,000.00	100.00%	completed
11. Construction of Multi Purpose Building	Tandubas	1,000,000.00	-do-	Mun. Gov't. of Tandubas	955,000.00	100.00%	completed
12. Construction of Multi Purpose Building	Turtle Island	1,000,000.00	-do-	Mun. Gov't. of Turtle Island	955,000.00	100.00%	completed
<b>LANAO DEL SUR PROVINCE</b>							
1. Construction of FMR, Province Wide	Lanao del Sur	25,000,000.00	By MOA	Prov'l. Gov't. of Lanao del Sur	2,865,000.00	100.00%	completed
2. Construction of Multi Purpose Building	Balabagan	1,000,000.00	-do-	Mun. Gov't. of Balabagan	955,000.00	100.00%	completed
3. Construction of Multi Purpose Building	Balindong	1,000,000.00	-do-	Mun. Gov't. of Balindong	955,000.00	100.00%	completed
4. Construction of Multi Purpose Building	Bayang	1,000,000.00	-do-	Mun. Gov't. of Bayang	955,000.00	100.00%	completed
5. Construction of Multi Purpose Building	Bindayan	1,000,000.00	-do-	Mun. Gov't. of Bindayan	955,000.00	100.00%	completed
6. Construction of Multi Purpose Building	Buadipuso-Buntong	1,000,000.00	-do-	Mun. Gov't. of Buadipuso-Buntong	955,000.00	100.00%	completed
7. Construction of Multi Purpose Building	Buibong	1,000,000.00	-do-	Mun. Gov't. of Buibong	955,000.00	100.00%	completed
8. Construction of Multi Purpose Building	Bumbaran	1,000,000.00	-do-	Mun. Gov't. of Bumbaran	955,000.00	100.00%	completed
9. Construction of Multi Purpose Building	Butig	1,000,000.00	-do-	Mun. Gov't. of Butig	955,000.00	100.00%	completed
10. Construction of Multi Purpose Building	Calanogas	1,000,000.00	-do-	Mun. Gov't. of Calanogas	955,000.00	100.00%	completed
11. Construction of Multi Purpose Building	Ditsaan Raimin	1,000,000.00	-do-	Mun. Gov't. of Ditsaan Raimin	955,000.00	100.00%	completed
12. Construction of Multi Purpose Building	Ganassi	1,000,000.00	-do-	Mun. Gov't. of Ganassi	955,000.00	100.00%	completed
13. Construction of Multi Purpose Building	Kapal	1,000,000.00	-do-	Mun. Gov't. of Kapal	955,000.00	100.00%	completed
14. Construction of Multi Purpose Building	Kapatagan	1,000,000.00	-do-	Mun. Gov't. of Kapatagan	955,000.00	100.00%	completed
15. Construction of Multi Purpose Building	Lumba-Bayabao	1,000,000.00	-do-	Mun. Gov't. of Lumba Bayabao	955,000.00	100.00%	completed
16. Const. of 1 Unit 2 CL School Building w/ CR	Lumbaca Unayan	1,000,000.00	-do-	Mun. Gov't. of Lumbaca Unayan	955,000.00	100.00%	completed
17. Construction of Multi Purpose Building	Lumbatan	1,000,000.00	-do-	Mun. Gov't. of Lumbatan	955,000.00	100.00%	completed
18. Construction of Multi Purpose Building	Lumbayanague	1,000,000.00	-do-	Mun. Gov't. of Lumbayanague	955,000.00	100.00%	completed
19. Construction of Multi Purpose Building	Madalum	1,000,000.00	-do-	Mun. Gov't. of Madalum	955,000.00	100.00%	completed
20. Construction of Multi Purpose Building	Madamba	1,000,000.00	-do-	Mun. Gov't. of Madamba	955,000.00	100.00%	completed
21. Construction of Multi Purpose Building	Maguing	1,000,000.00	-do-	Mun. Gov't. of Maguing	955,000.00	100.00%	completed
22. Const/Improvement of Municipal Building	Malabang	1,000,000.00	-do-	Mun. Gov't. of Malabang	955,000.00	100.00%	completed
23. Construction of Multi Purpose Building	Marantao	1,000,000.00	-do-	Mun. Gov't. of Marantao	955,000.00	100.00%	completed
24. Construction of Multi Purpose Building	Marogong	1,000,000.00	-do-	Mun. Gov't. of Marogong	955,000.00	100.00%	completed
25. Construction of Multi Purpose Building	Maslu	1,000,000.00	-do-	Mun. Gov't. of Maslu	955,000.00	100.00%	completed
26. Construction of Multi Purpose Building	Mukondo	1,000,000.00	-do-	Mun. Gov't. of Mukondo	955,000.00	100.00%	completed
27. Const. of 1 Unit 2 CL School Building w/ CR	Pagayawan	1,000,000.00	-do-	Mun. Gov't. of Pagayawan	955,000.00	100.00%	completed
28. Construction of Multi Purpose Building	Platapo	1,000,000.00	-do-	Mun. Gov't. of Platapo	955,000.00	100.00%	completed

NAME OF PROJECT	LOCATION	APPROPRIATION	MODE OF IMPLEMENTATION	NAME OF IMPLEMENTING AGENCIES/CONTRACTOR	MOA AMOUNT	% of ACCOMP.	REMARKS
29 . Construction of Multi Purpose Building	Picong	1,000,000.00	-do-	Mun. Gov't. of Picong	955,000.00	100.00%	completed
30 . Construction of Multi Purpose Building	Poona Bayabao	1,000,000.00	-do-	Mun. Gov't. of Poona Bayabao	955,000.00	100.00%	completed
31 . Construction of Multi Purpose Building	Pualas	1,000,000.00	-do-	Mun. Gov't. of Pualas	955,000.00	100.00%	completed
32 . Construction of Multi Purpose Building	Sagularan	1,000,000.00	-do-	Mun. Gov't. of Sagularan	955,000.00	100.00%	completed
33 . Construction of Multi Purpose Building	Sultan Dumalondong	1,000,000.00	-do-	Mun. Gov't. of Sultan Dumalondong	955,000.00	100.00%	completed
34 . Repair/Improv. of Municipal Hall Bldg.	Tagoloan	1,000,000.00	-do-	Mun. Gov't. of Tagoloan	955,000.00	100.00%	completed
35 . Construction of Multi Purpose Building	Taraka	1,000,000.00	-do-	Mun. Gov't. of Taraka	955,000.00	100.00%	completed
36 . Construction of Multi Purpose Building	Tubaran	1,000,000.00	-do-	Mun. Gov't. of Tubaran	955,000.00	100.00%	completed
37 . Construction of Multi Purpose Building	Tamparan	1,000,000.00	-do-	Mun. Gov't. of Tamparan	955,000.00	100.00%	completed
38 . Construction of Municipal Plaza with Stage	Wao	1,000,000.00	-do-	Mun. Gov't. of Wao	955,000.00	100.00%	completed
39 . Construction of Multi Purpose Building	Bacolod Kalawi	1,000,000.00	-do-	Mun. Gov't. of Bacolod Kalawi	955,000.00	100.00%	completed
40 . Construction of Multi Purpose Building	Tugaya	1,000,000.00	-do-	Mun. Gov't. of Tugaya	955,000.00	100.00%	completed
<b>MARAWI CITY</b>	<b>Sub-total</b>	<b>42,000,000.00</b>					
1 . Widening of City Roads and Drainage (700 Meters)	Marawi City	3,000,000.00	By MOA	City. Gov't. of Marawi	2,865,000.00	100.00%	completed
2 . Const. of Culvert Drainage System (600 Meters)	Marawi City	4,000,000.00	-do-	City. Gov't. of Marawi	3,820,000.00	100.00%	completed
3 . Construction of Wet Market	Marawi City	6,000,000.00	-do-	City. Gov't. of Marawi	5,730,000.00	100.00%	completed
4 . Construction of Slaughter House	Marawi City	5,000,000.00	-do-	City. Gov't. of Marawi	4,775,000.00	100.00%	completed
<b>BASILAN PROVINCE</b>	<b>Sub-total</b>	<b>18,000,000.00</b>					
1 . Construction of FMR, Province Wide	Basilan Province	13,000,000.00	By MOA	Prov'l. Gov't. of Basilan	12,415,000.00	100.00%	completed
2 . Construction of Multi Purpose Building	Maluso	2,000,000.00	-do-	Mun. Gov't. of Maluso	1,910,000.00	100.00%	completed
3 . Construction of Multi Purpose Building	Lantawan	2,000,000.00	-do-	Mun. Gov't. of Lantawan	1,910,000.00	100.00%	completed
4 . Construction of Multi Purpose Building	Sumisip	2,000,000.00	-do-	Mun. Gov't. of Sumisip	1,910,000.00	100.00%	completed
5 . Construction of Multi Purpose Building	Al-Baraka	1,000,000.00	-do-	Mun. Gov't. of Al-Baraka	955,000.00	100.00%	completed
6 . Construction of Multi Purpose Building	Al-Bar	1,000,000.00	-do-	Mun. Gov't. of Akbar	955,000.00	100.00%	completed
7 . Construction of Multi Purpose Building	Mohammad Ajul	1,000,000.00	-do-	Mun. Gov't. of Mohammad Ajul	955,000.00	100.00%	completed
8 . Construction of Multi Purpose Building	Tuburan	1,000,000.00	-do-	Mun. Gov't. of Tuburan	955,000.00	100.00%	completed
9 . Construction of Multi Purpose Building	Tipo-Tipo	1,000,000.00	-do-	Mun. Gov't. of Tipo-Tipo	955,000.00	100.00%	completed
10 . Construction of Multi Purpose Building	Ungkaya Pukan	1,000,000.00	-do-	Mun. Gov't. of Ungkaya Pukan	955,000.00	100.00%	completed
<b>LAMITAN CITY</b>	<b>Sub-total</b>	<b>25,000,000.00</b>					
1 . Const. of City Gov't. Canber Perimeter Fence	Lamitan City	5,000,000.00	By MOA	City. Gov't. of Lamitan	4,775,000.00	100.00%	completed
2 . Const. of Lamitan City Mullin Memorial Park Road	Lamitan City	5,000,000.00	-do-	City. Gov't. of Lamitan	4,775,000.00	100.00%	completed
<b>GRAND TOTAL</b>	<b>Sub-total</b>	<b>215,000,000.00</b>				<b>100.00%</b>	

Prepared By:

Recommending Approval:

Approved:

**EMRAN B. BUJAN**  
Chief, Construction Division

**GUIALOSON A. MAMOGKAT, MPS**  
ASEC for Operation

**RAZUL K. ABPI, AL HAJ**  
OIC-Regional Secretary

**ANNEX 6 – 7**

**EXTRACTS FROM ROAD DIAGRAM AND  
BRIDGE LIST (RDBL)  
DPWH-ARMM**

ANNEX

# ROAD DIAGRAM AND BRIDGE LIST

LANAO DEL SUR – I / MARAWI CITY

ENGINEERING DISTRICT

MATAMPAY, MARAWI CITY


Prepared by:

  
NORJANESA M. BUTO  
Engineer II

Checked by:

  
ESCANDER M. BUTO  
Engineer III  
Chief, Maintenance Engineer

Submitted by:

  
YIFENG CALANGIT C. SUMAGAYAN  
District Engineer

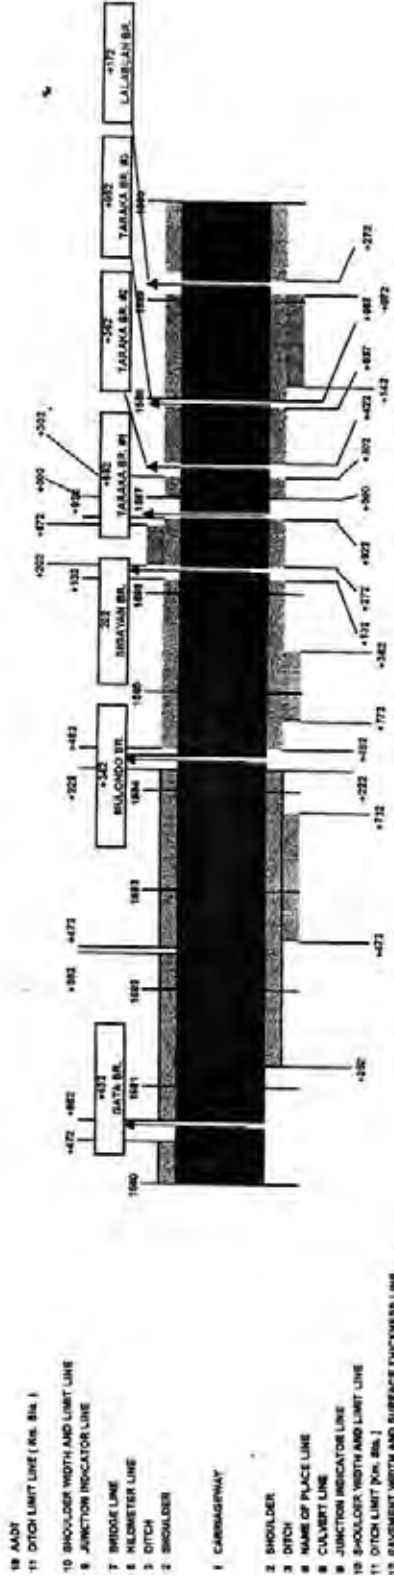




OPNH-ARM  
LANGK DEL SUR FIRST ENGINEERING DISTRICT  
MATAJAMPAY, MARAWI CITY

## STRAIGHT ROAD LINE DIAGRAM MARAWI - MASIU ROAD

**GUIDE COLUMN**



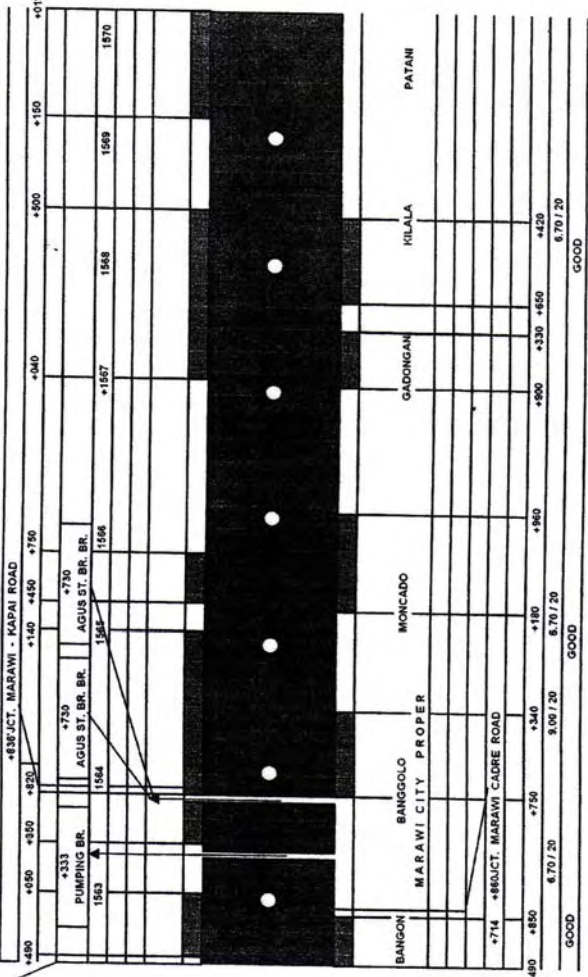
- 19 ADOT
- 11 DITCH LIMIT LINE (R/L S/L)
- 10 SHOULDER WIDTH AND LIMIT LINE
- 9 JUNCTION INDICATOR LINE
- 7 BRIDGE LINE
- 6 KILOMETER LINE
- 5 DITCH
- 3 SHOULDER
- 1 CARRIAGEWAY
- 2 SHOULDER
- 3 DITCH
- 4 NAME OF PLACE LINE
- 5 CULVERT LINE
- 6 JUNCTION INDICATOR LINE
- 8 SHOULDER WIDTH AND LIMIT LINE
- 11 DITCH LIMIT (K/L S/L)
- 12 PAVEMENT THICKNESS LINE
- 13 CARRIAGEWAY / PAVEMENT SURFACE CONDITION LINE
- 14 HORIZONTAL ALIGNMENT LINE
- 15 TERRAIN AND CARRIAGEWAY / PAVEMENT GRADIENT LINE
- 16 ROADSIDE FRICTION LINE
- 17 TRAFFIC ACCIDENT FREQUENCY LINE

STRUCTURE IN EXISTENCE										
NAME OF BRIDGE / CULVERT AND STATIONING	NUMBER OF SPAN	SPAN LENGTH (L.M.)	TYPE	WIDTH (M.)	SOOTHWALKS		YEAR CONST. STRUCTED	DESIGNED CAPACITY (TONS)	REMARKS	
					RIGHT (M.)	LEFT (M.)				
1889-172	1	8.5218.40	RCP				1978			
1889-023	1	8.5228.40	RCP				1978			
1889-023	1	12.00	RCP	7.50	7.50		1978	20		
1889-023	1	7.84	RCP	7.25	7.25		1978	20		
1889-023	1	10.00	RCP	7.50	7.50		1978	20		
1889-023	1	8.5228.40	RCP				1978			
1889-023	1	8.5228.40	RCP				1978			
1889-023	1	31.00	RCP	7.33	7.33		1978			
1889-172	1	8.5228.40	RCP				1978			
1889-172	1	8.5228.40	RCP				1978			
1889-172	1	8.5228.40	RCP				1978			
1889-172	1	8.5228.40	RCP				1978			
1889-172	1	8.5228.40	RCP				1978			
1889-172	1	8.5228.40	RCP				1978			
1889-172	1	31.00	RCP	7.30	7.30		1978	20		
1889-023	1	8.5228.40	RCP				1978			
1889-023	1	8.5228.40	RCP				1978			

**REGION : ARMM**  
**DISTRICT : LANAO DEL SUR FIRST ENGINEERING DISTRICT**

**NAME OF ROAD: MARAWI - PUGAAN ROAD**

KM. 1562+487 REFERENCE POINT, MARAWI-PUGAAN ROAD  
 +714 -+210  
 +480 +650 +820 +140 +450 +750 +800 +150 +019  
 +436 JCT. MARAWI - KAPAI ROAD  
 +730  
 PUMPING BR. AGUS ST. BR. BR. 1584 1586 1589 1570  
 +583 +1587  
 4 ROW



- 21 PROJECT LINE
- 19 BOUNDARY LINE
- 18 ADT LINE
- 9 JUNCTION INDICATOR LINE
- 11 DITCH LIMIT LINE (Km. Sta.)
- 10 SHOULDER WIDTH AND LIMIT LINE
- 7 BRIDGE LINE
- 5 KILOMETERAGE LINE
- 3 DITCH
- 2 SHOULDER
- 1 CARRIAGEWAY
- 2 SHOULDER
- 3 DITCH
- 6 NAME OF PLACE LINE
- 8 CULVERT LINE
- 9 JUNCTION INDICATOR LINE
- 10 SHOULDER WIDTH AND LIMIT LINE
- 11 DITCH LIMIT LINE (Km. Sta.)
- 12 PAVEMENT WIDTH AND SURFACE THICKNESS LINE
- 13 CARRIAGEWAY PAVEMENT SURFACE CONDITION LIMIT LINE
- 14 HORIZONTAL ALIGNMENT LINE
- 15 TERRAIN AND CARRIAGEWAY / PAVEMENT GRADIENT LINE
- 16 ROADSIDE FRACTION LINE
- 17 TRAFFIC ACCIDENT FREQUENCY LINE

GOOD 6.70 / 20 +750 +340 8.06 / 20 +180 +960 +330 +650 6.70 / 20  
 R-3% RF R-4% MEDIUM R-2% F  
 HEAVY MEDIUM MEDIUM  
 SCALE: 1:50,000 (Horizontal) 1:500 (Vertical)  
 LENGTH (Horizontal) WIDTH (Vertical)

NAME OF BRIDGE / CULVERT AND STATIONING	NUMBER OF SPAN	SPAN LENGTH (L.M.)	TYPE	WIDTH (M.)	SIDEWALK		YEAR CONST. RUCTED	DESIGNED CAPACITY (TONS)	REMARKS
					RIGHT (M.)	LEFT (M.)			
1562 + 530	1	100X120X6	RCBC	7.00	0.40	0.40	1970	10	Pre Stress Concr.
1562 + 570	1	100X120X6	RCBC	7.00	0.40	0.40	1970	10	Pre Stress Concr.
1562 + 590	1	100X120X6	RCBC	7.00	0.40	0.40	1970	10	Pre Stress Concr.
1562 + 600	1	100X120X6	RCBC	7.00	0.40	0.40	1970	10	Pre Stress Concr.
1562 + 650	1	60X8	RCPC	7.00	0.40	0.40	1970	10	Pre Stress Concr.
1562 + 687	1	100X120X14	RCBC	7.00	0.40	0.40	1970	10	Pre Stress Concr.
1562 + 715	1	90X20	RCPC	7.00	0.40	0.40	1970	10	Pre Stress Concr.
1562 + 784	1	60X110	RCPC	7.00	0.40	0.40	1970	10	Pre Stress Concr.
1562 + 805	1	60X8	RCPC	7.00	0.40	0.40	1970	10	Pre Stress Concr.
1562 + 855	1	90X14	RCPC	7.00	0.40	0.40	1970	10	Pre Stress Concr.
1562 + 333 Pumping B.	1	52.00	RCBC	7.00	0.40	0.40	1970	10	Pre Stress Concr.
1562 + 383	1	150X120X12	RCBC	7.00	0.40	0.40	1970	10	Pre Stress Concr.



**Department of Public Works and Highways**  
**INVENTORY OF NATIONAL BRIDGES**  
 As of August 31, 2008

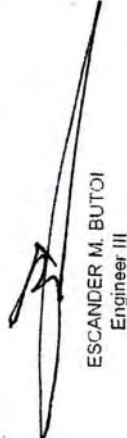
District Office: Lanao del Sur I

Name of Bridge	Bridges ID	Location			Province	Bridge Description				Condition G.F.P.B.	Proposal	Status	Remarks
		Km. Station	Road Section	Municipality		No. of Span	Length	Width	Type				
<b>LANAO DEL SUR I</b>													
18. Gata Bridge #2		1592+392	Marawi-Masiu Road	Poona Bayabao	Lanao del Sur	1	42.672	7.30	SD	1960		Passable	
19. Bansayan Bridge #1		1592+932	Marawi-Masiu Road	Poona Bayabao	Lanao del Sur	1	9.00	7.30	SD	1979		Passable	
20. Bansayan Bridge #2		1593+522	Marawi-Masiu Road	Poona Bayabao	Lanao del Sur	1	27.432	7.32	SD	1978		Passable	
21. Bubong Bridge		1594+242	Marawi-Masiu Road	Masiu	Lanao del Sur	1	12.00	7.32	RCDG	1979		Passable	
22. Talaguan Bridge		1595+672	Marawi-Masiu Road	Masiu	Lanao del Sur	1	18.00	7.32	RCDG	1976		Passable	
23. Masiu Bridge		1597+272	Marawi-Masiu Road	Masiu	Lanao del Sur	4	81.60	7.32	RCDG	1973		Passable	
24. Bato-Bato Bridge		1587+572	Mulondo-Wao Road	Mguing	Lanao del Sur	1	40.00	7.32	RCDG	1998		Passable	
25. Aperfort Bridge		1621+954	Mulondo-Wao Road	Bumbaran	Lanao del Sur	1	16.70	7.30	RCDG	1998		Passable	
26. Mansilac Bridge		1623+444	Mulondo-Wao Road	Bumbaran	Lanao del Sur	1	15.60	7.30	RCDG	2001		Passable	
27. Kill-Kill Bridge #1		1604+444	Mulondo-Wao Road	Wao	Lanao del Sur	1	22.20	7.30	RCDG	1997		Passable	
28. Somogot Bridge #2		1607+140	Mulondo-Wao Road	Bumbaran	Lanao del Sur	1	12.00	7.30	RCBXC	1988		Needs Immediate Rehab.	POW Submitted for funding
29. Somogot Bridge #1		1607+220	Mulondo-Wao Road	Bumbaran	Lanao del Sur	1	19.20	7.30	RCDG	1988		Passable	
30. Lambanogan Bridge		1614+174	Mulondo-Wao Road	Bumbaran	Lanao del Sur	1	23.20	7.30	RCDG	1988		Passable	
31. Kill-Kill Bridge #2		1604+408	Mulondo-Wao Road	Wao	Lanao del Sur	1	18.00	7.30	RCDG	1997		Passable	
32. Balain Bridge		1613+008	Mulondo-Wao Road	Wao	Lanao del Sur	1	86.04	7.30	RCDG	1997		Passable	
33. Capagues bridge		1617+919	Mulondo-Wao Road	Wao	Lanao del Sur	1	25.20	7.30	RCDG	1987		Passable	
34. Tubo Bridge		1618+265	Mulondo-Wao Road	Wao	Lanao del Sur	1	10.00	7.30	RCBXC	1987		Passable	

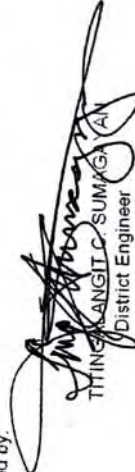
Prepared by:

  
 NERVENESA M. BUTO  
 Engineer III

Checked by:

  
 ESCANDER M. BUTO  
 Engineer III

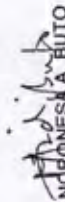
Submitted by:

  
 THING LANGIT C. SUMAGAYAN  
 District Engineer

NATIONAL ROAD CONDITION BY SURFACE TYPE

ROAD NAME	Concrete			Asphalt			Gravel			Unpaved	Total Length (Km)	
	Good	Fair	Bad	Very Bad	Good	Fair	Bad	Very Bad	Fair			Bad
ILIGAN-MARAWI ROAD Km. 1554+222 - Km. 1558+483	4.261											4.261
MARAWI-MARANTAO ROAD Km. 1565+604 - Km. 1575+000	9.396											9.396
MARAWI- MASIU ROAD Km. 1570+004 - Km. 1601+000	30.396		0.600									30.996
MULONDO-WAO ROAD a.) MULONDO-KIBARITAN ROAD (Maguing section) Km. 1582+952 - Km. 1586+732	8.78								5.000			13.780
b.) BUKIDNON BDRY ROAD - NORTH COTABATO BDRY ROAD SECTION Km. 1602+644 - Km. 1620+060	16.846								3.200			20.046
c.) WAO-BUMBARAN SECTION Km. 1603+744 - Km. 1639+044	14.250								13.550	7.500		35.300
d.) BUMBARAN-TALAKAG SECTION Km. 1617+744 - Km. 1623+444	0.500								3.000	2.200		5.700
<b>TOTAL</b>	<b>84.429</b>		<b>0.600</b>						<b>24.750</b>	<b>9.700</b>		<b>119.479</b>

Prepared by:

  
**NORPONESA A. BUTO**  
 Engineer II

Checked by:

  
**ESCANDER M. BUTO**  
 Engineer III

Submitted by:

  
**HTING SAING C. SUMAGAYAN**  
 District Engineer