





LEGEND	
■	WATER TANK OR MACHINERY HOUSE
●	DEEP WELL
—	NEW PIPE
- - - -	EXISTING PIPE


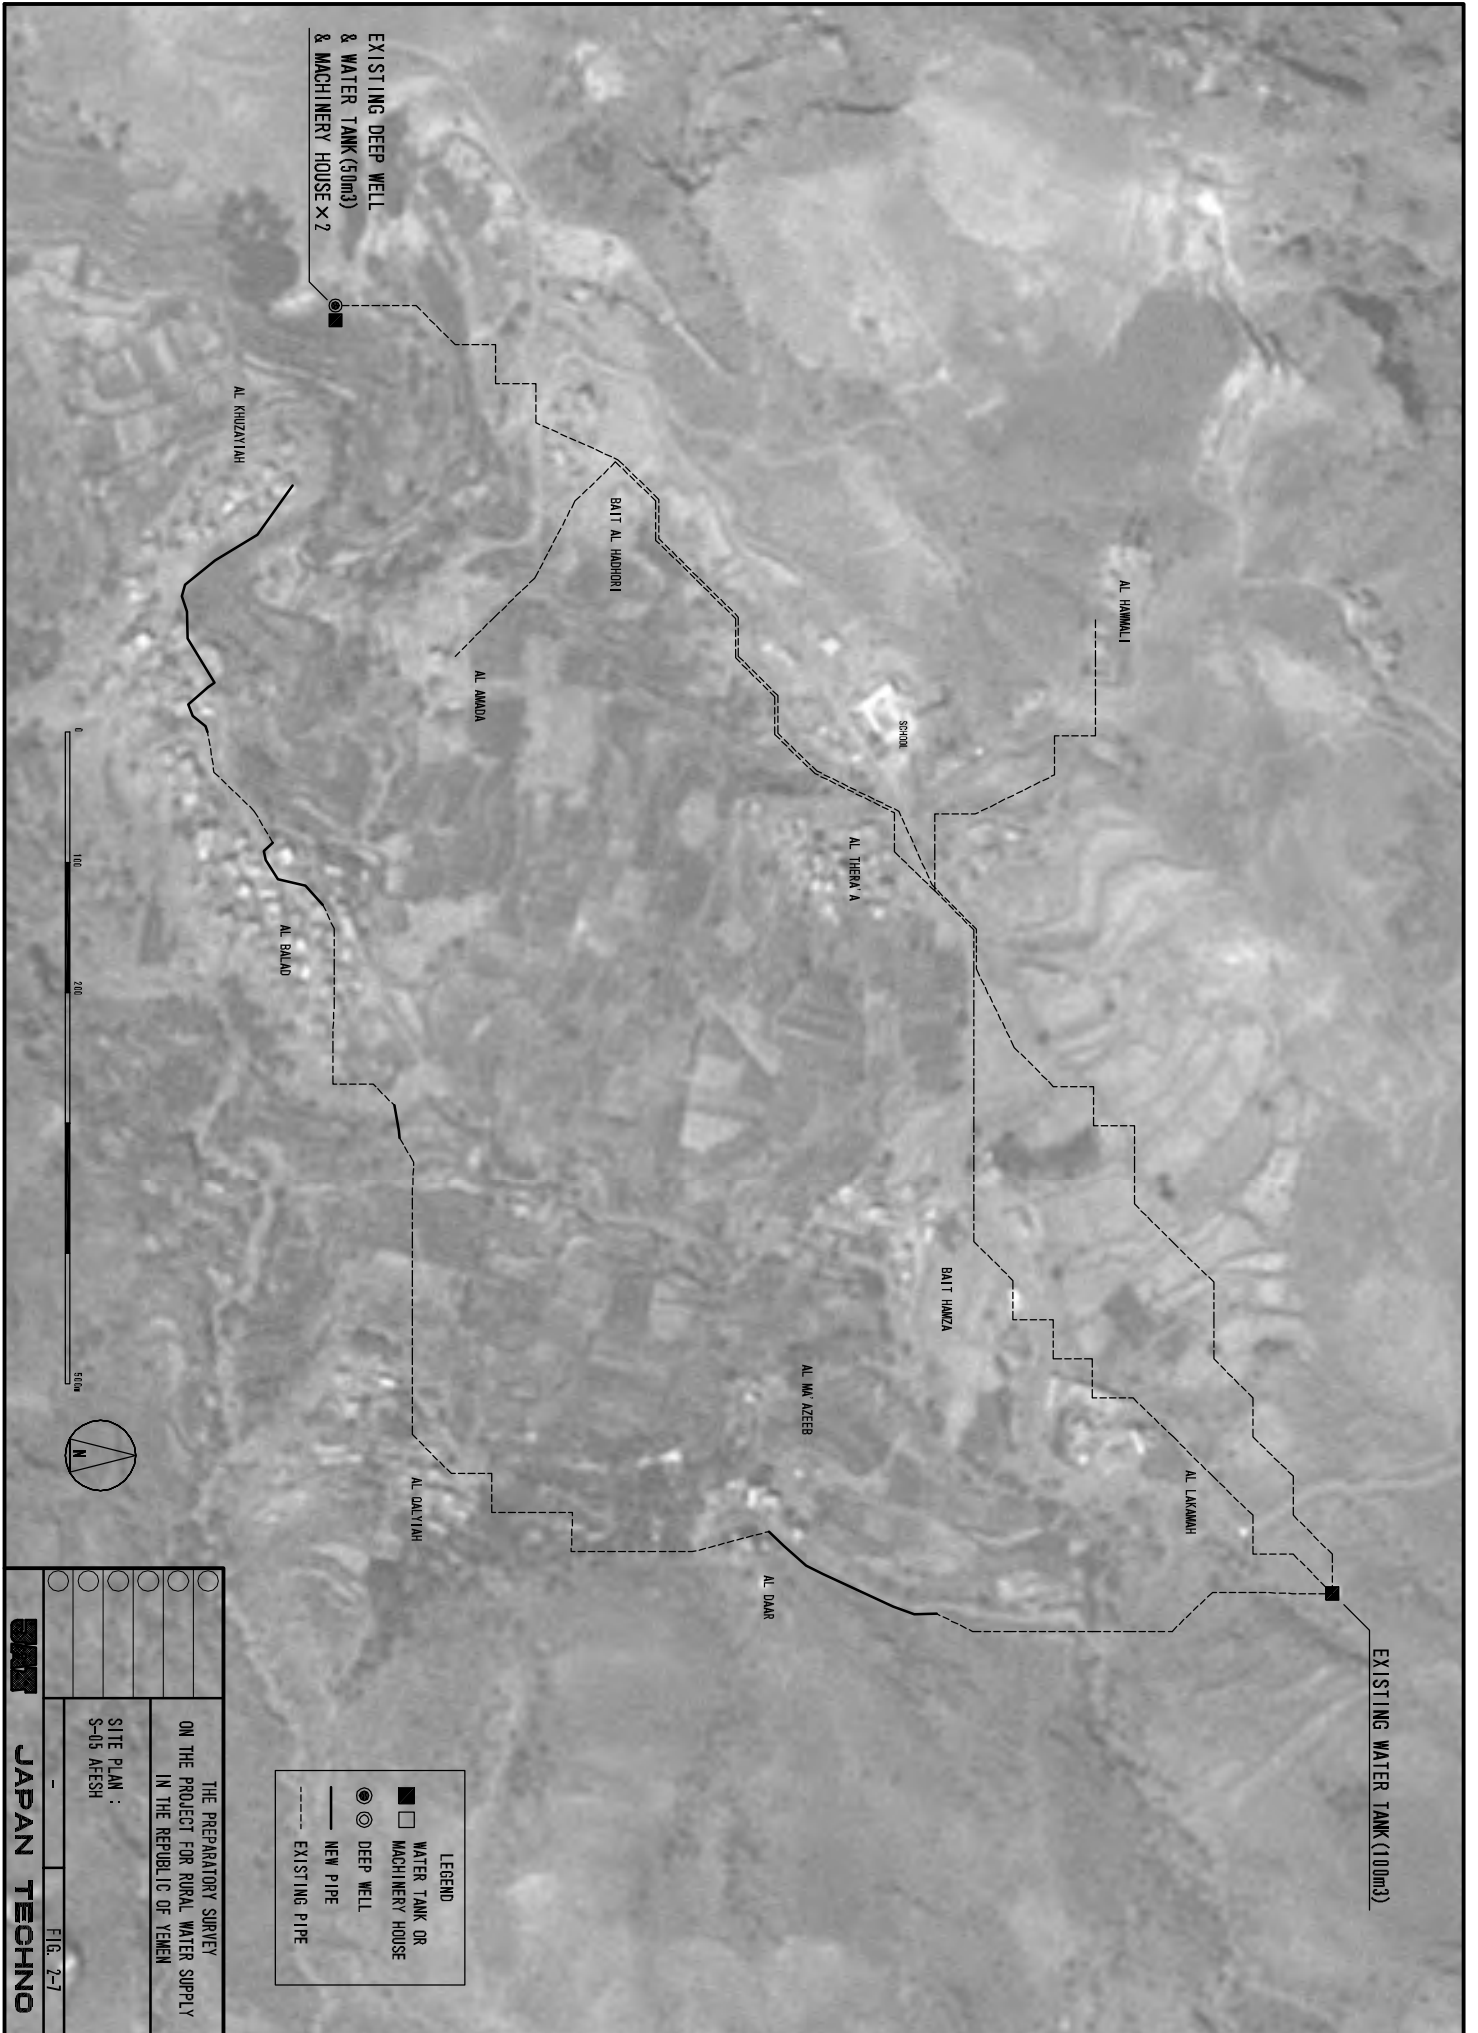

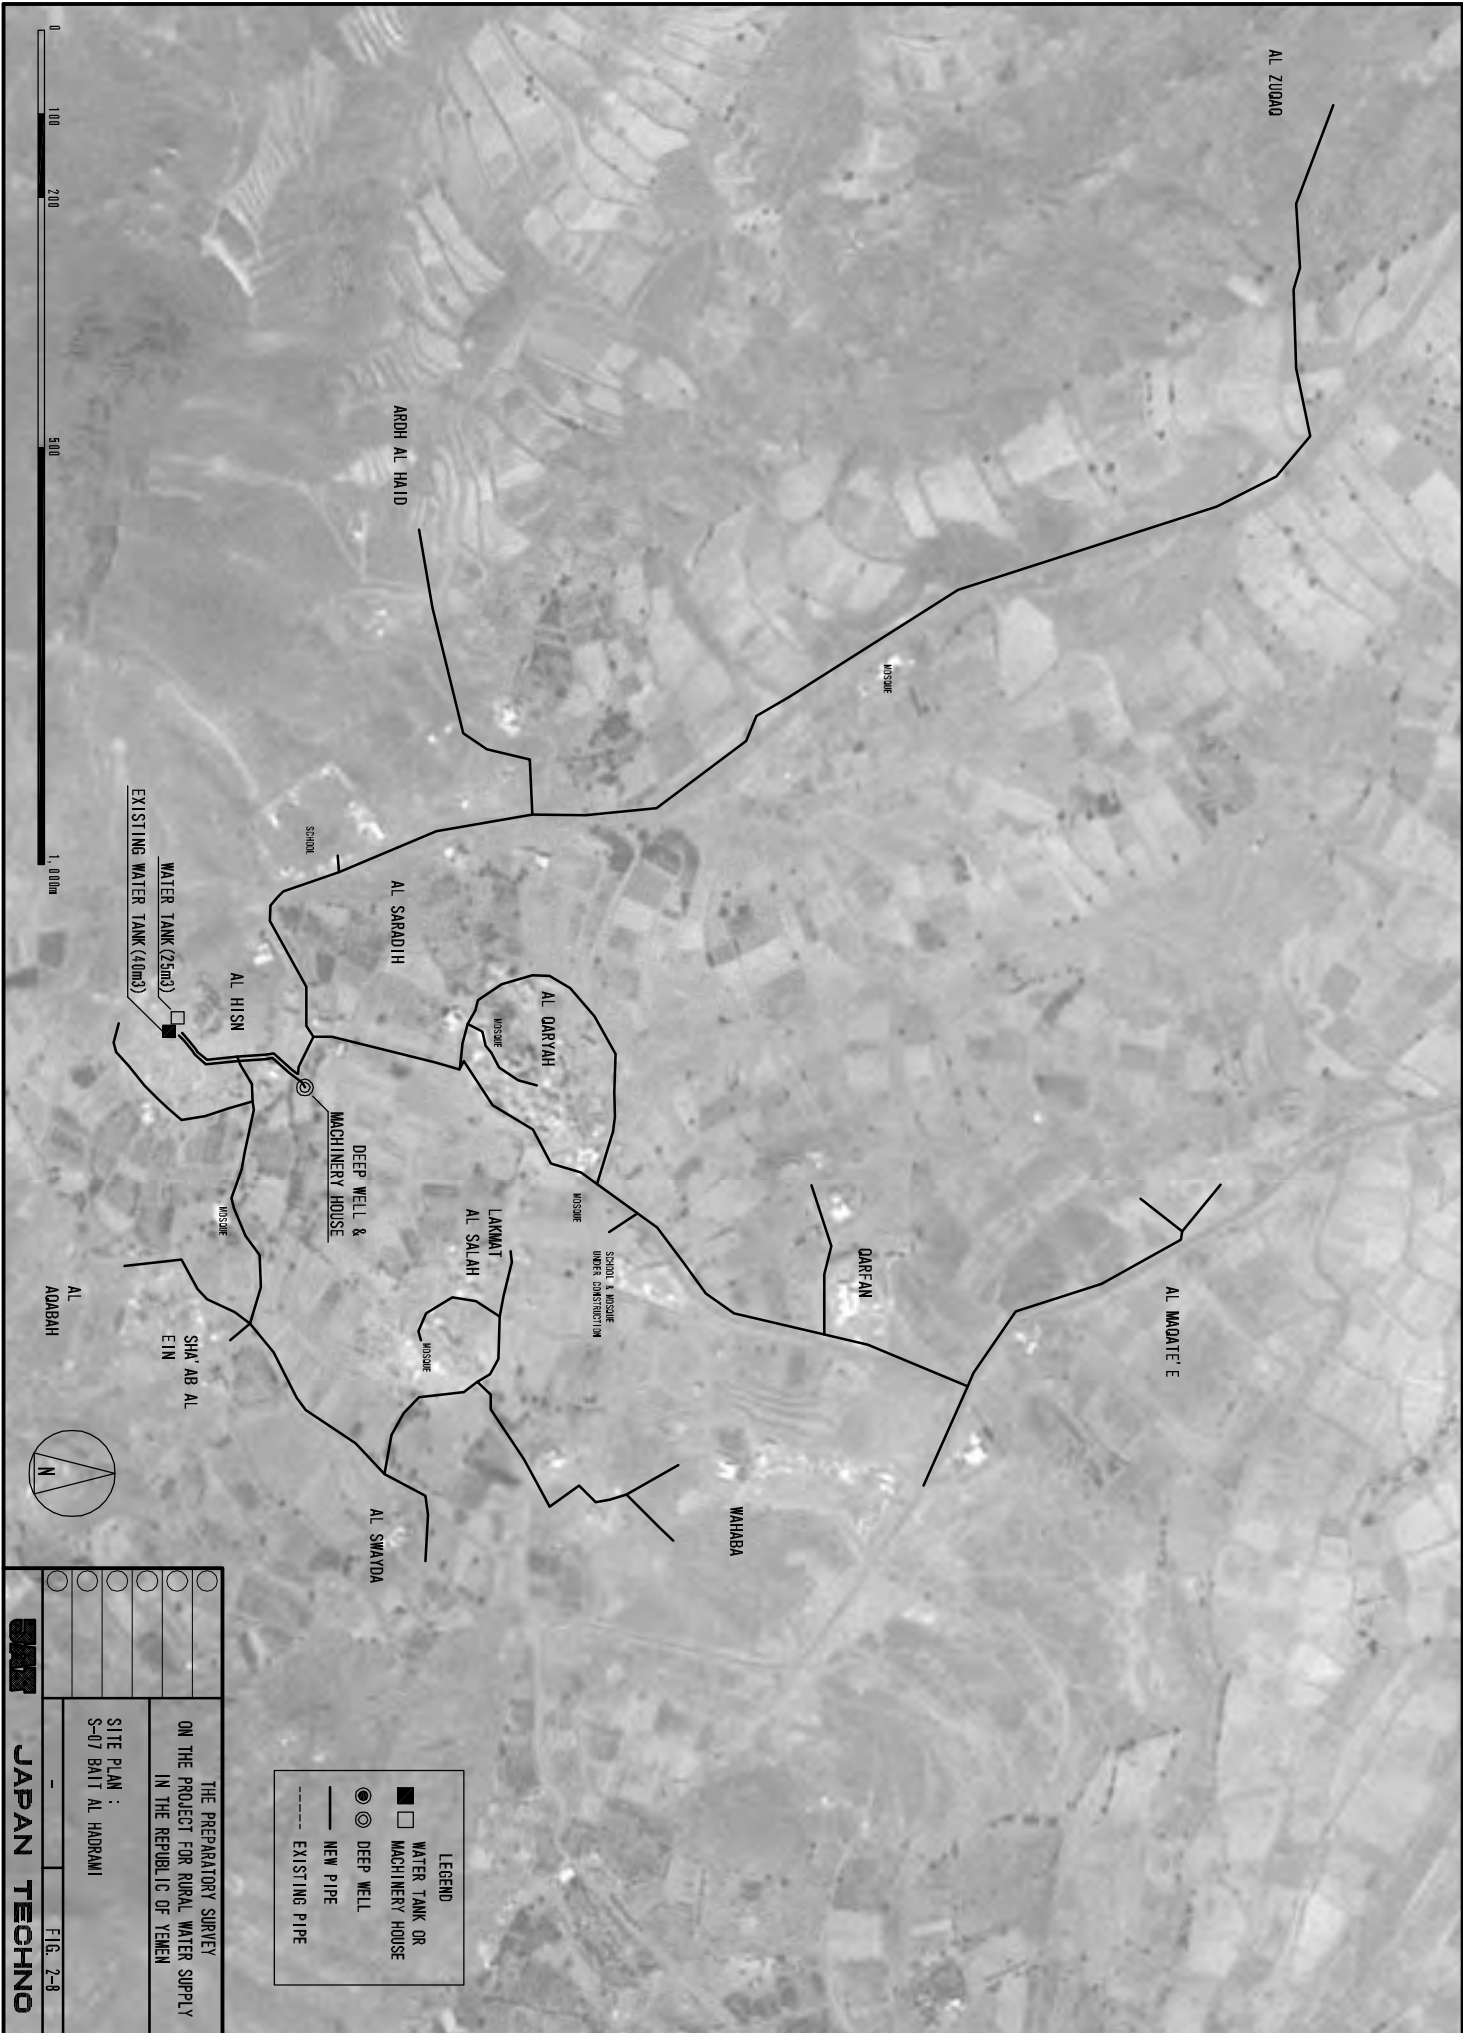

LEGEND

	WATER TANK OR MACHINERY HOUSE
	DEEP WELL
	NEW PIPE
	EXISTING PIPE


THE PREPARATORY SURVEY
ON THE PROJECT FOR RURAL WATER SUPPLY
IN THE REPUBLIC OF YEMEN

SITE PLAN :
S-07 BAIT AL HADRAMI

FIG. 2-8




JAPAN TECHNO

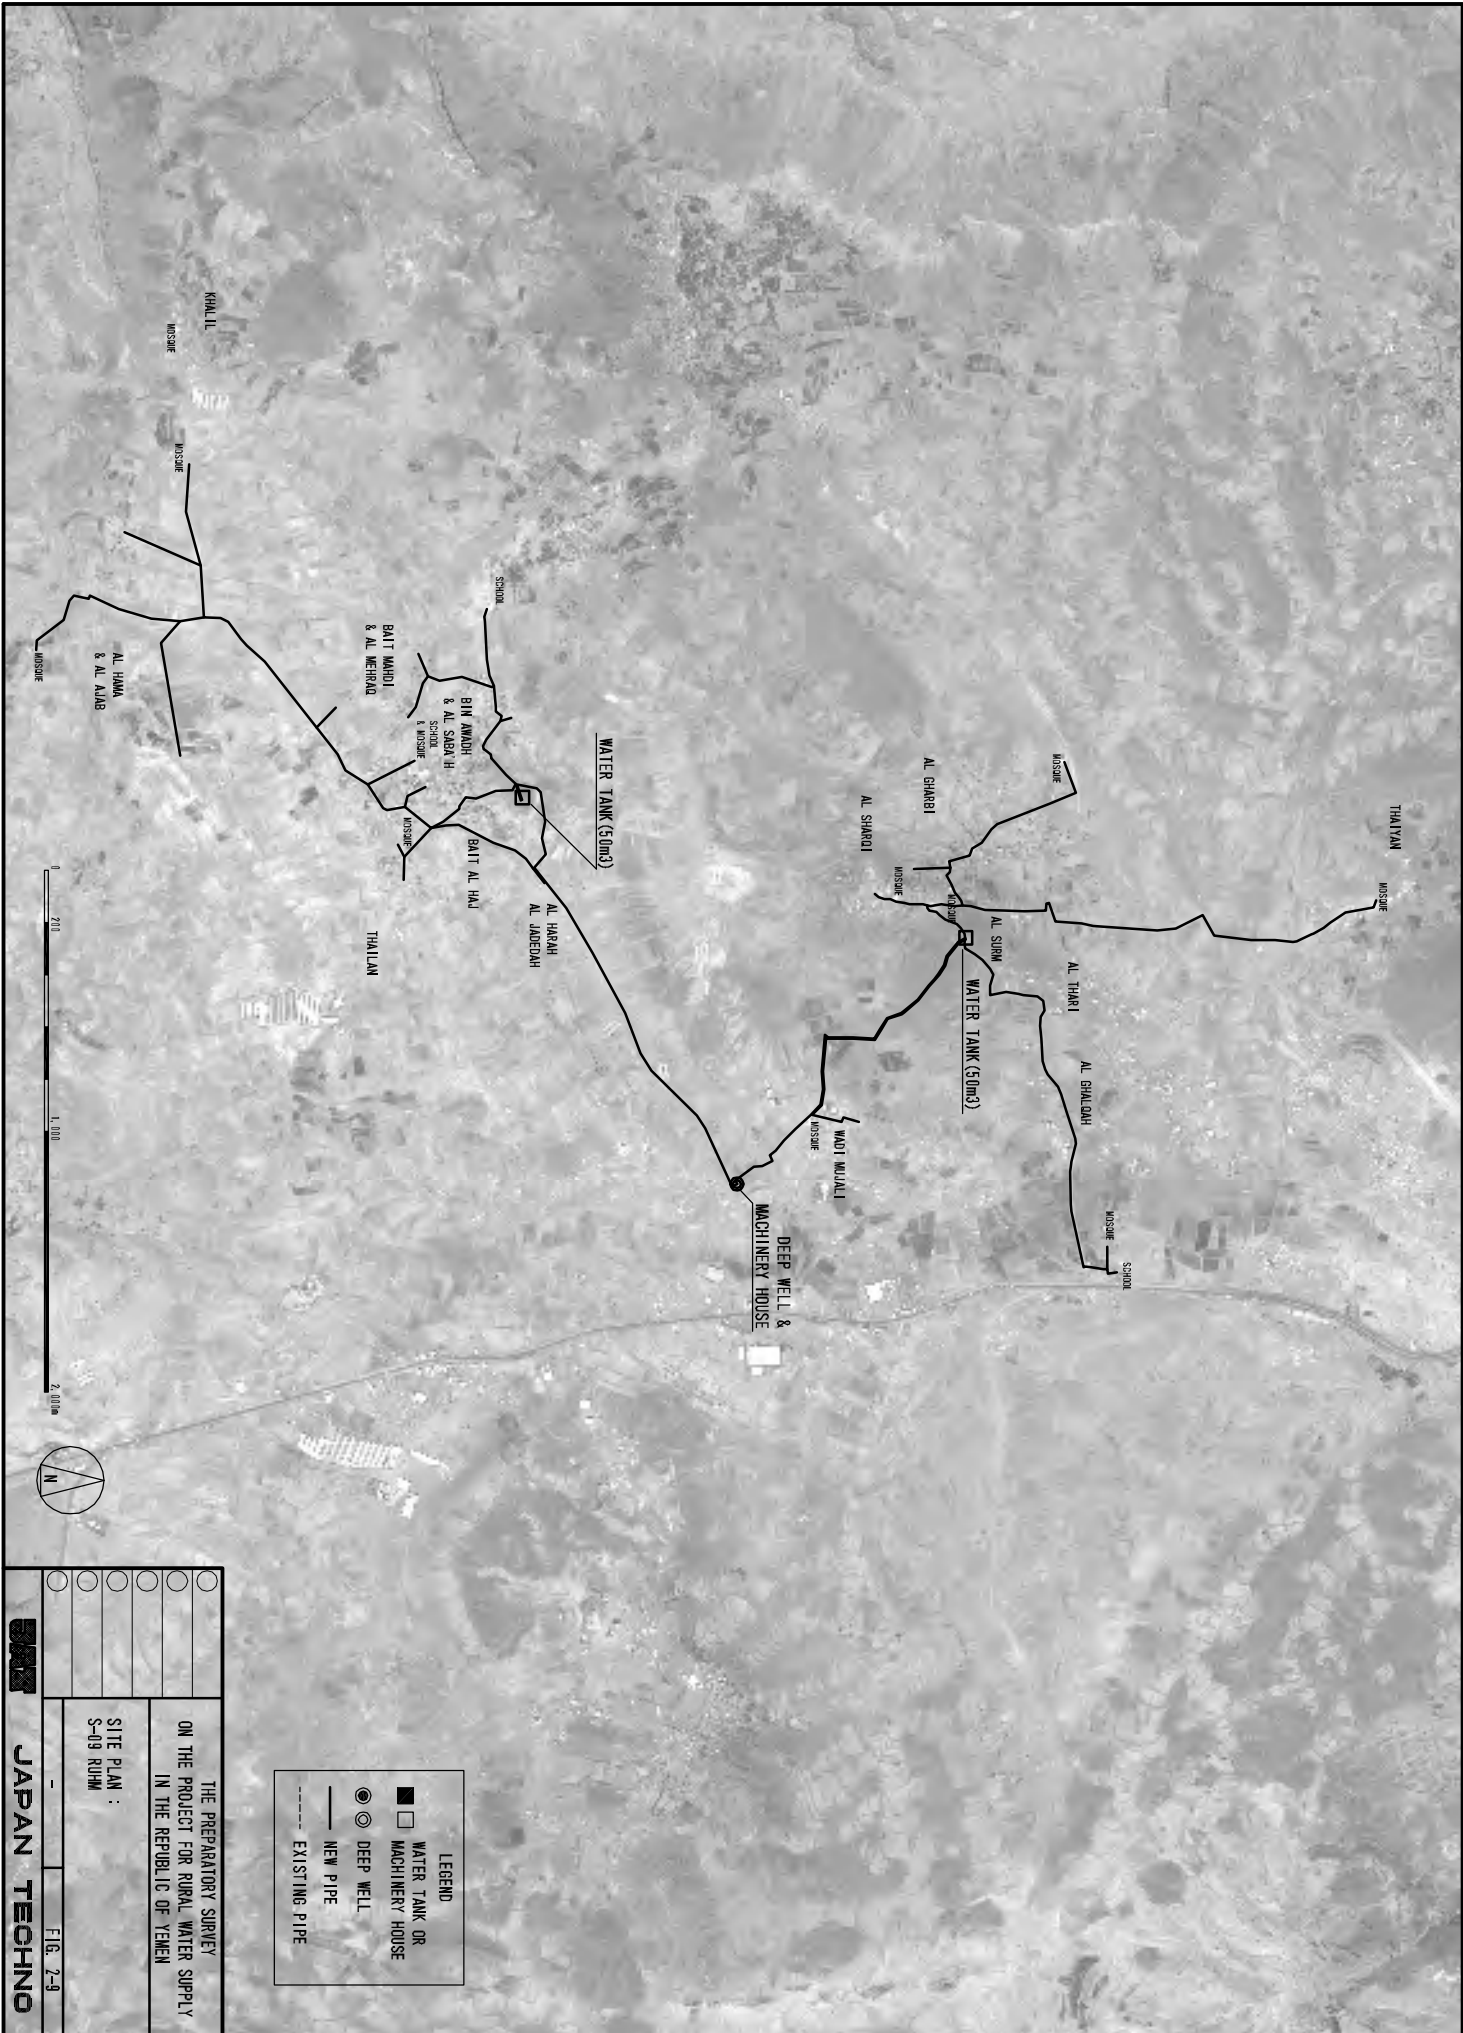

LEGEND	
■	WATER TANK OR MACHINERY HOUSE
⊙	DEEP WELL
—	NEW PIPE
- - -	EXISTING PIPE


○	THE PREPARATORY SURVEY ON THE PROJECT FOR RURAL WATER SUPPLY IN THE REPUBLIC OF YEMEN
○	
○	
○	
○	
SITE PLAN : S-09 RUMH	
FIG. 2-9	

JAPAN TECHNO

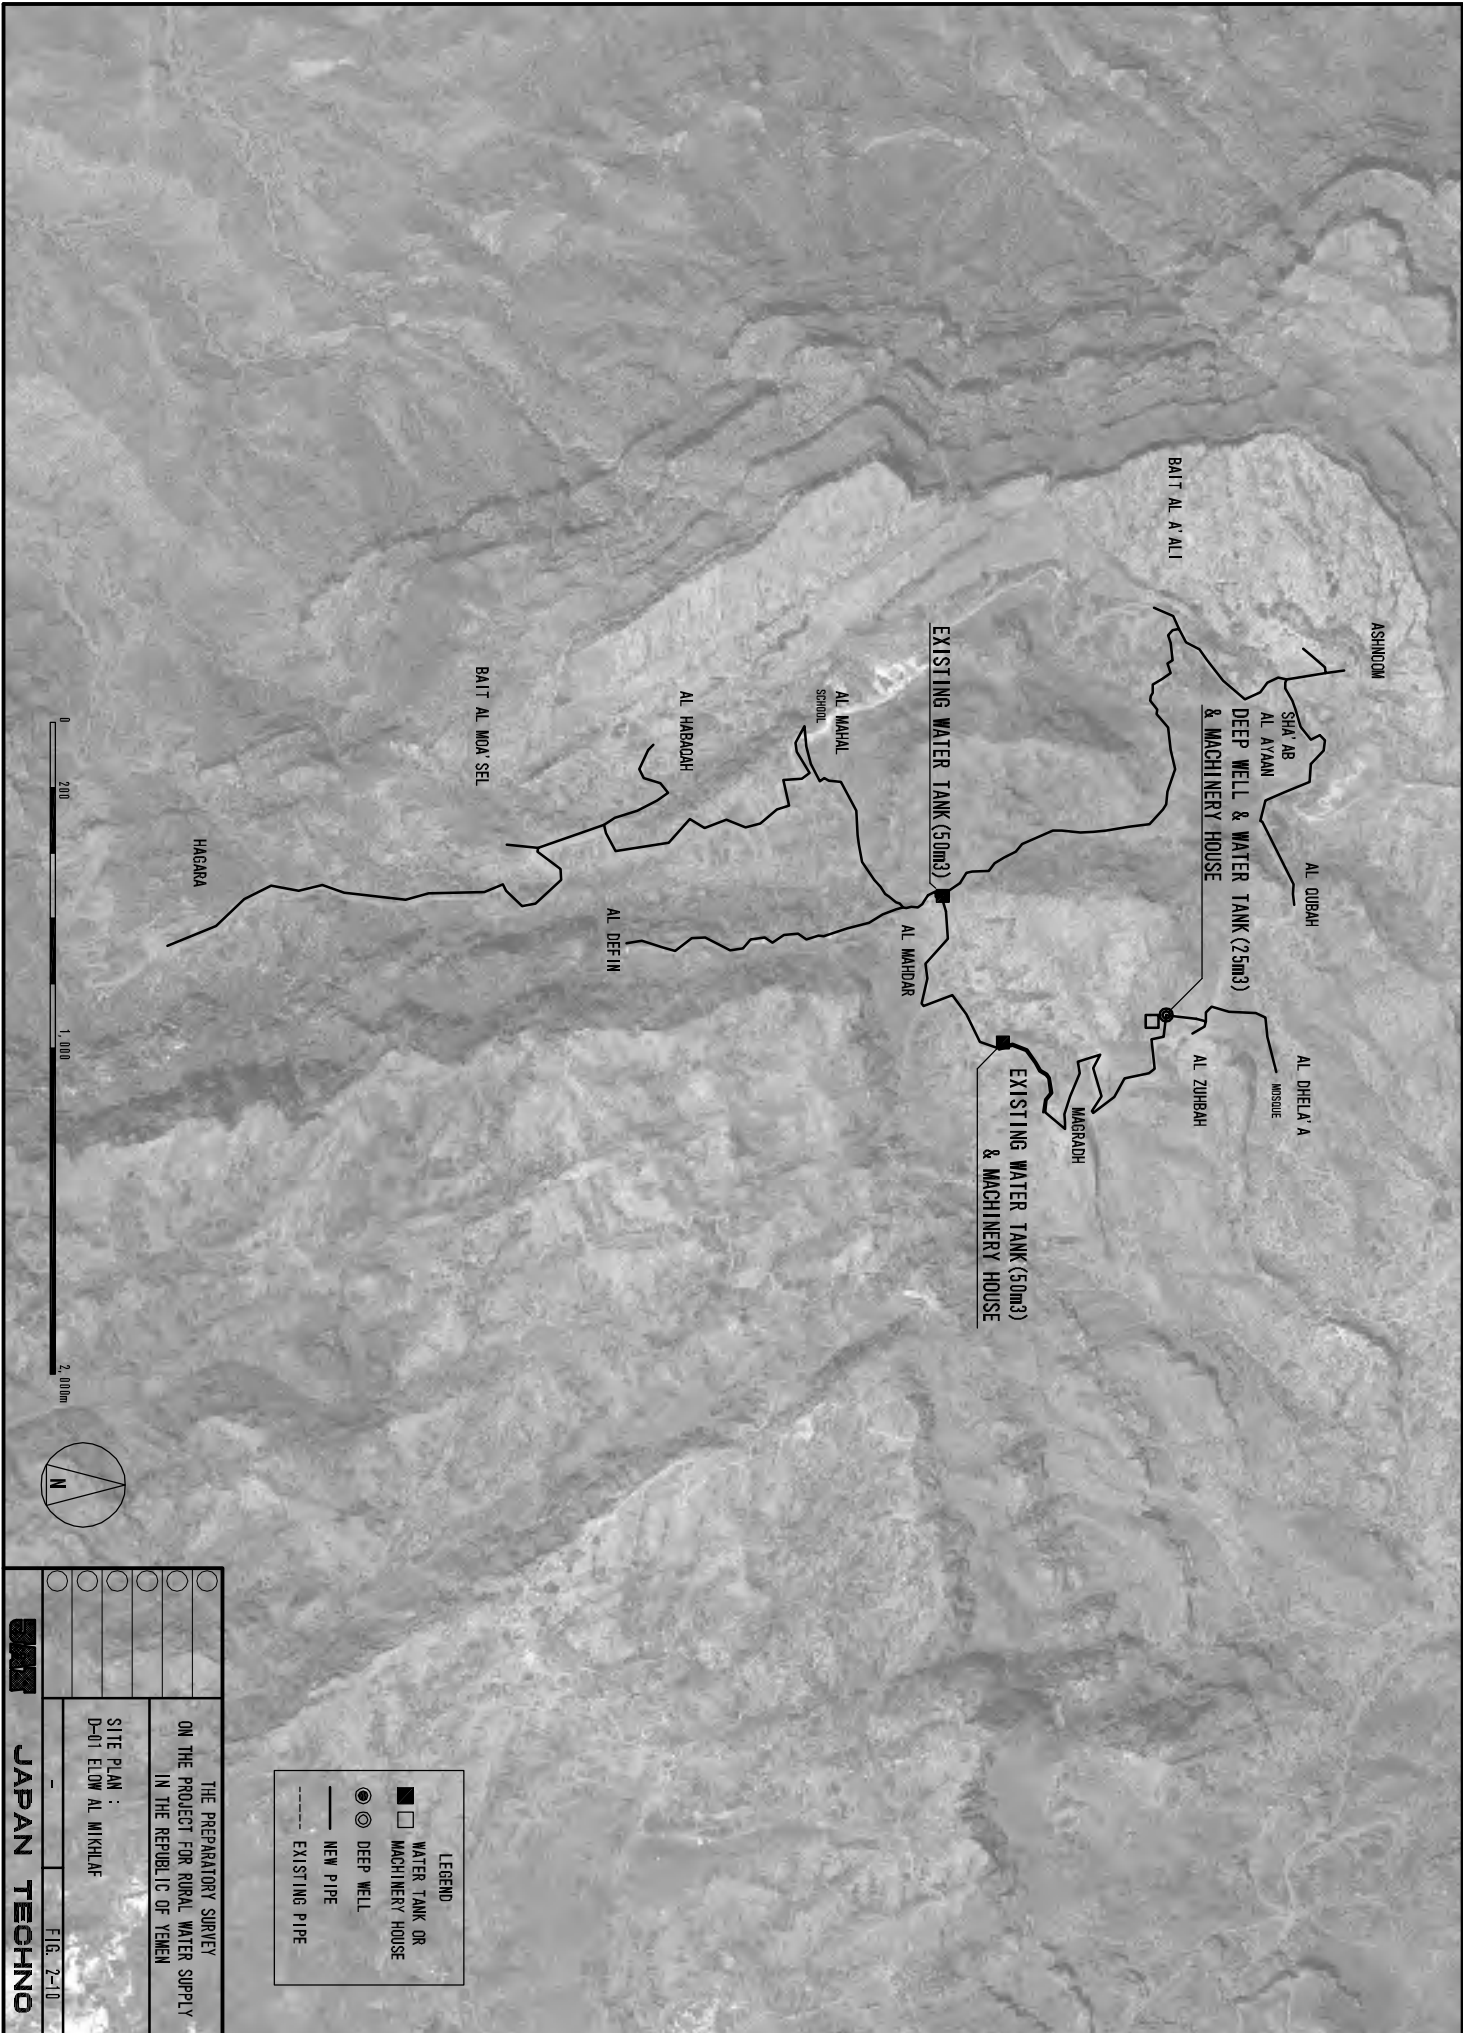

○	THE PREPARATORY SURVEY
○	ON THE PROJECT FOR RURAL WATER SUPPLY
○	IN THE REPUBLIC OF YEMEN
○	SITE PLAN :
○	D-01 ELWA AL MIKHLAF
○	-
○	FIG. 2-10

JAPAN TECHNO

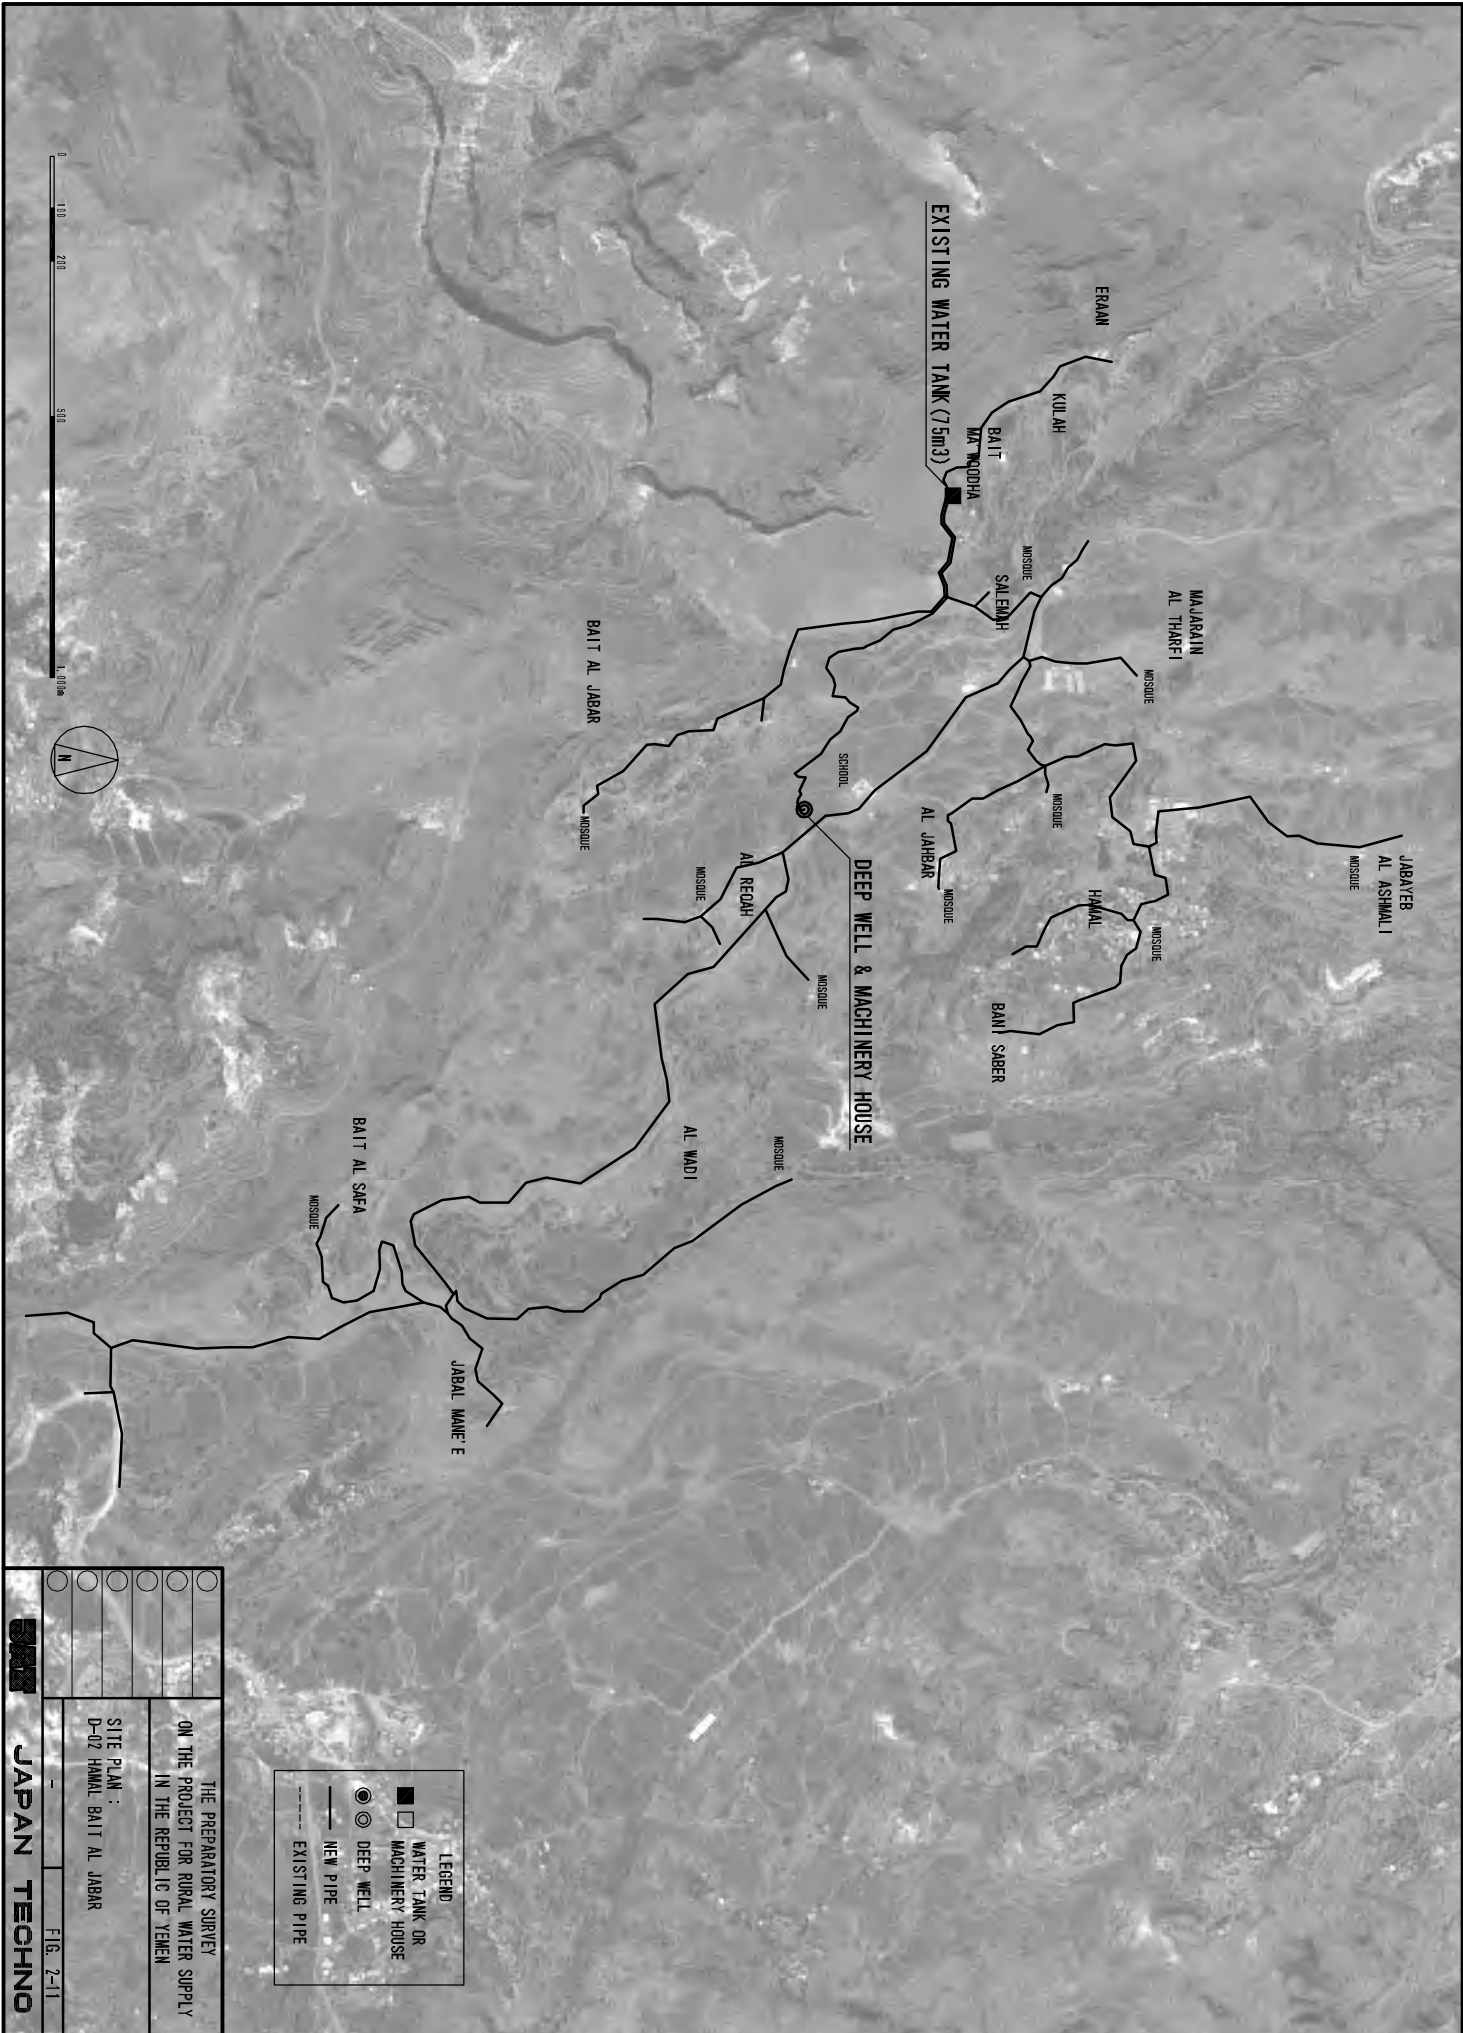

LEGEND	
■	WATER TANK OR MACHINERY HOUSE
⊙	DEEP WELL
—	NEW PIPE
- - -	EXISTING PIPE

○	THE PREPARATORY SURVEY
○	ON THE PROJECT FOR RURAL WATER SUPPLY
○	IN THE REPUBLIC OF YEMEN
○	SITE PLAN :
○	D-02 HAMA AL BAIT AL JABAR
○	—
○	FIG. 2-11

JAPAN TECHNO