

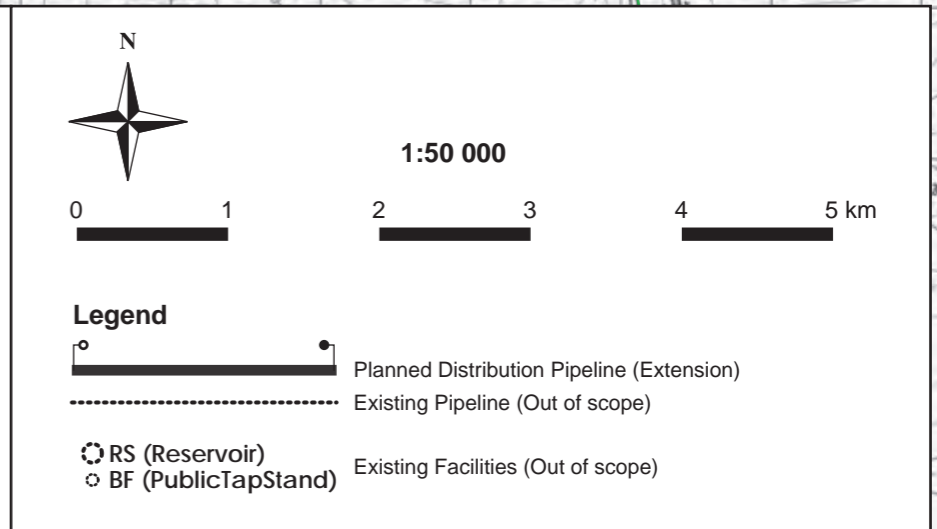


PLUMBING WORKS : DISTRIBUTION PIPELINE				
SECTION No.	MATERIAL	DN.[mm]	LENGTH[m]	BREAK PRESSURE TANK
1	PVC(PN10)	63	5 101	1
2	PVC(PN10)	63	3 551	0
3	PVC(PN10)	63	2 330	0
4	PVC(PN10)	63	1 550	0
5	PVC(PN10)	63	401	0
6	PVC(PN10)	63	1 661	1
7	PVC(PN10)	63	1 093	1
8	PVC(PN10)	63	1 862	2


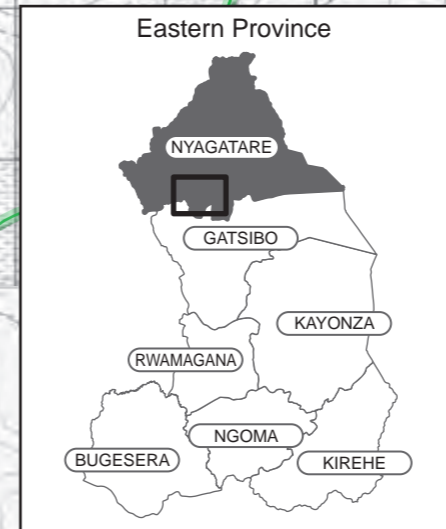
  

PUBLIC TAP STAND (4 taps)	43
VALVE BOX (GateValve)	41

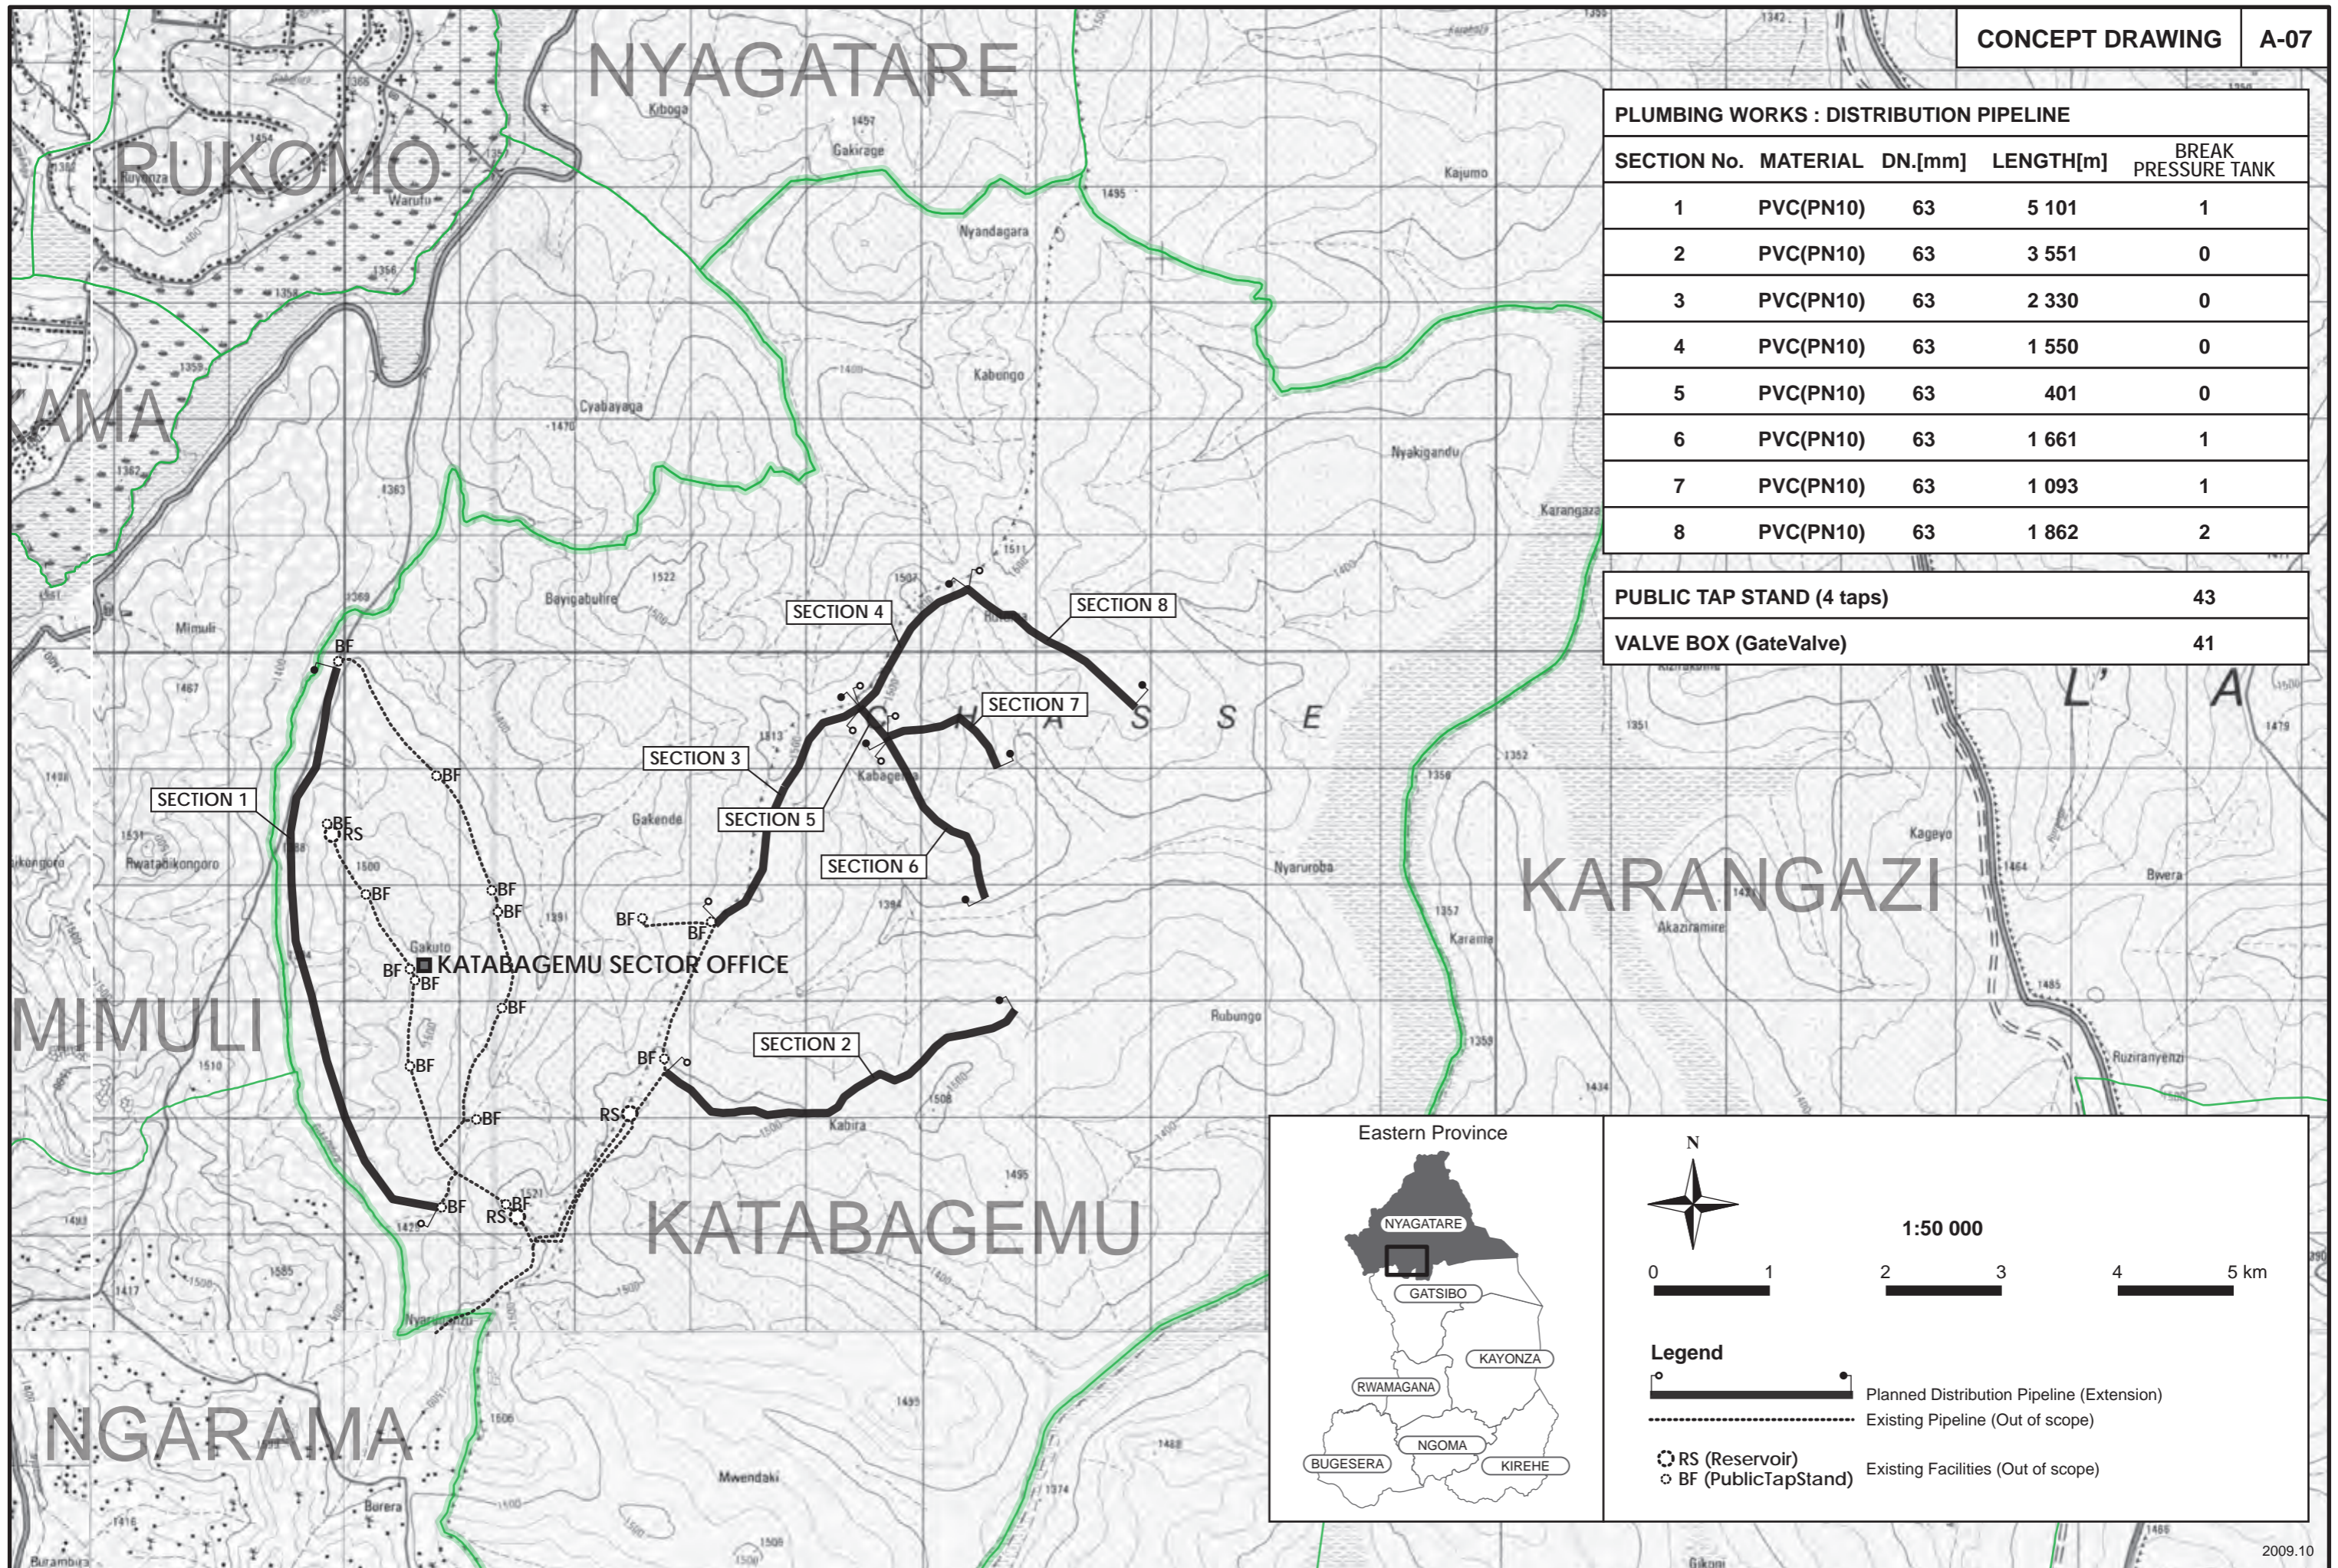

2009.10

3-28 図3-15 優先プロジェクト計画概略図：PP07 KATABAGEMU

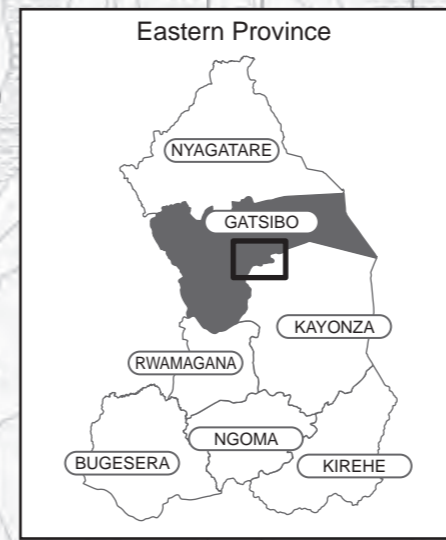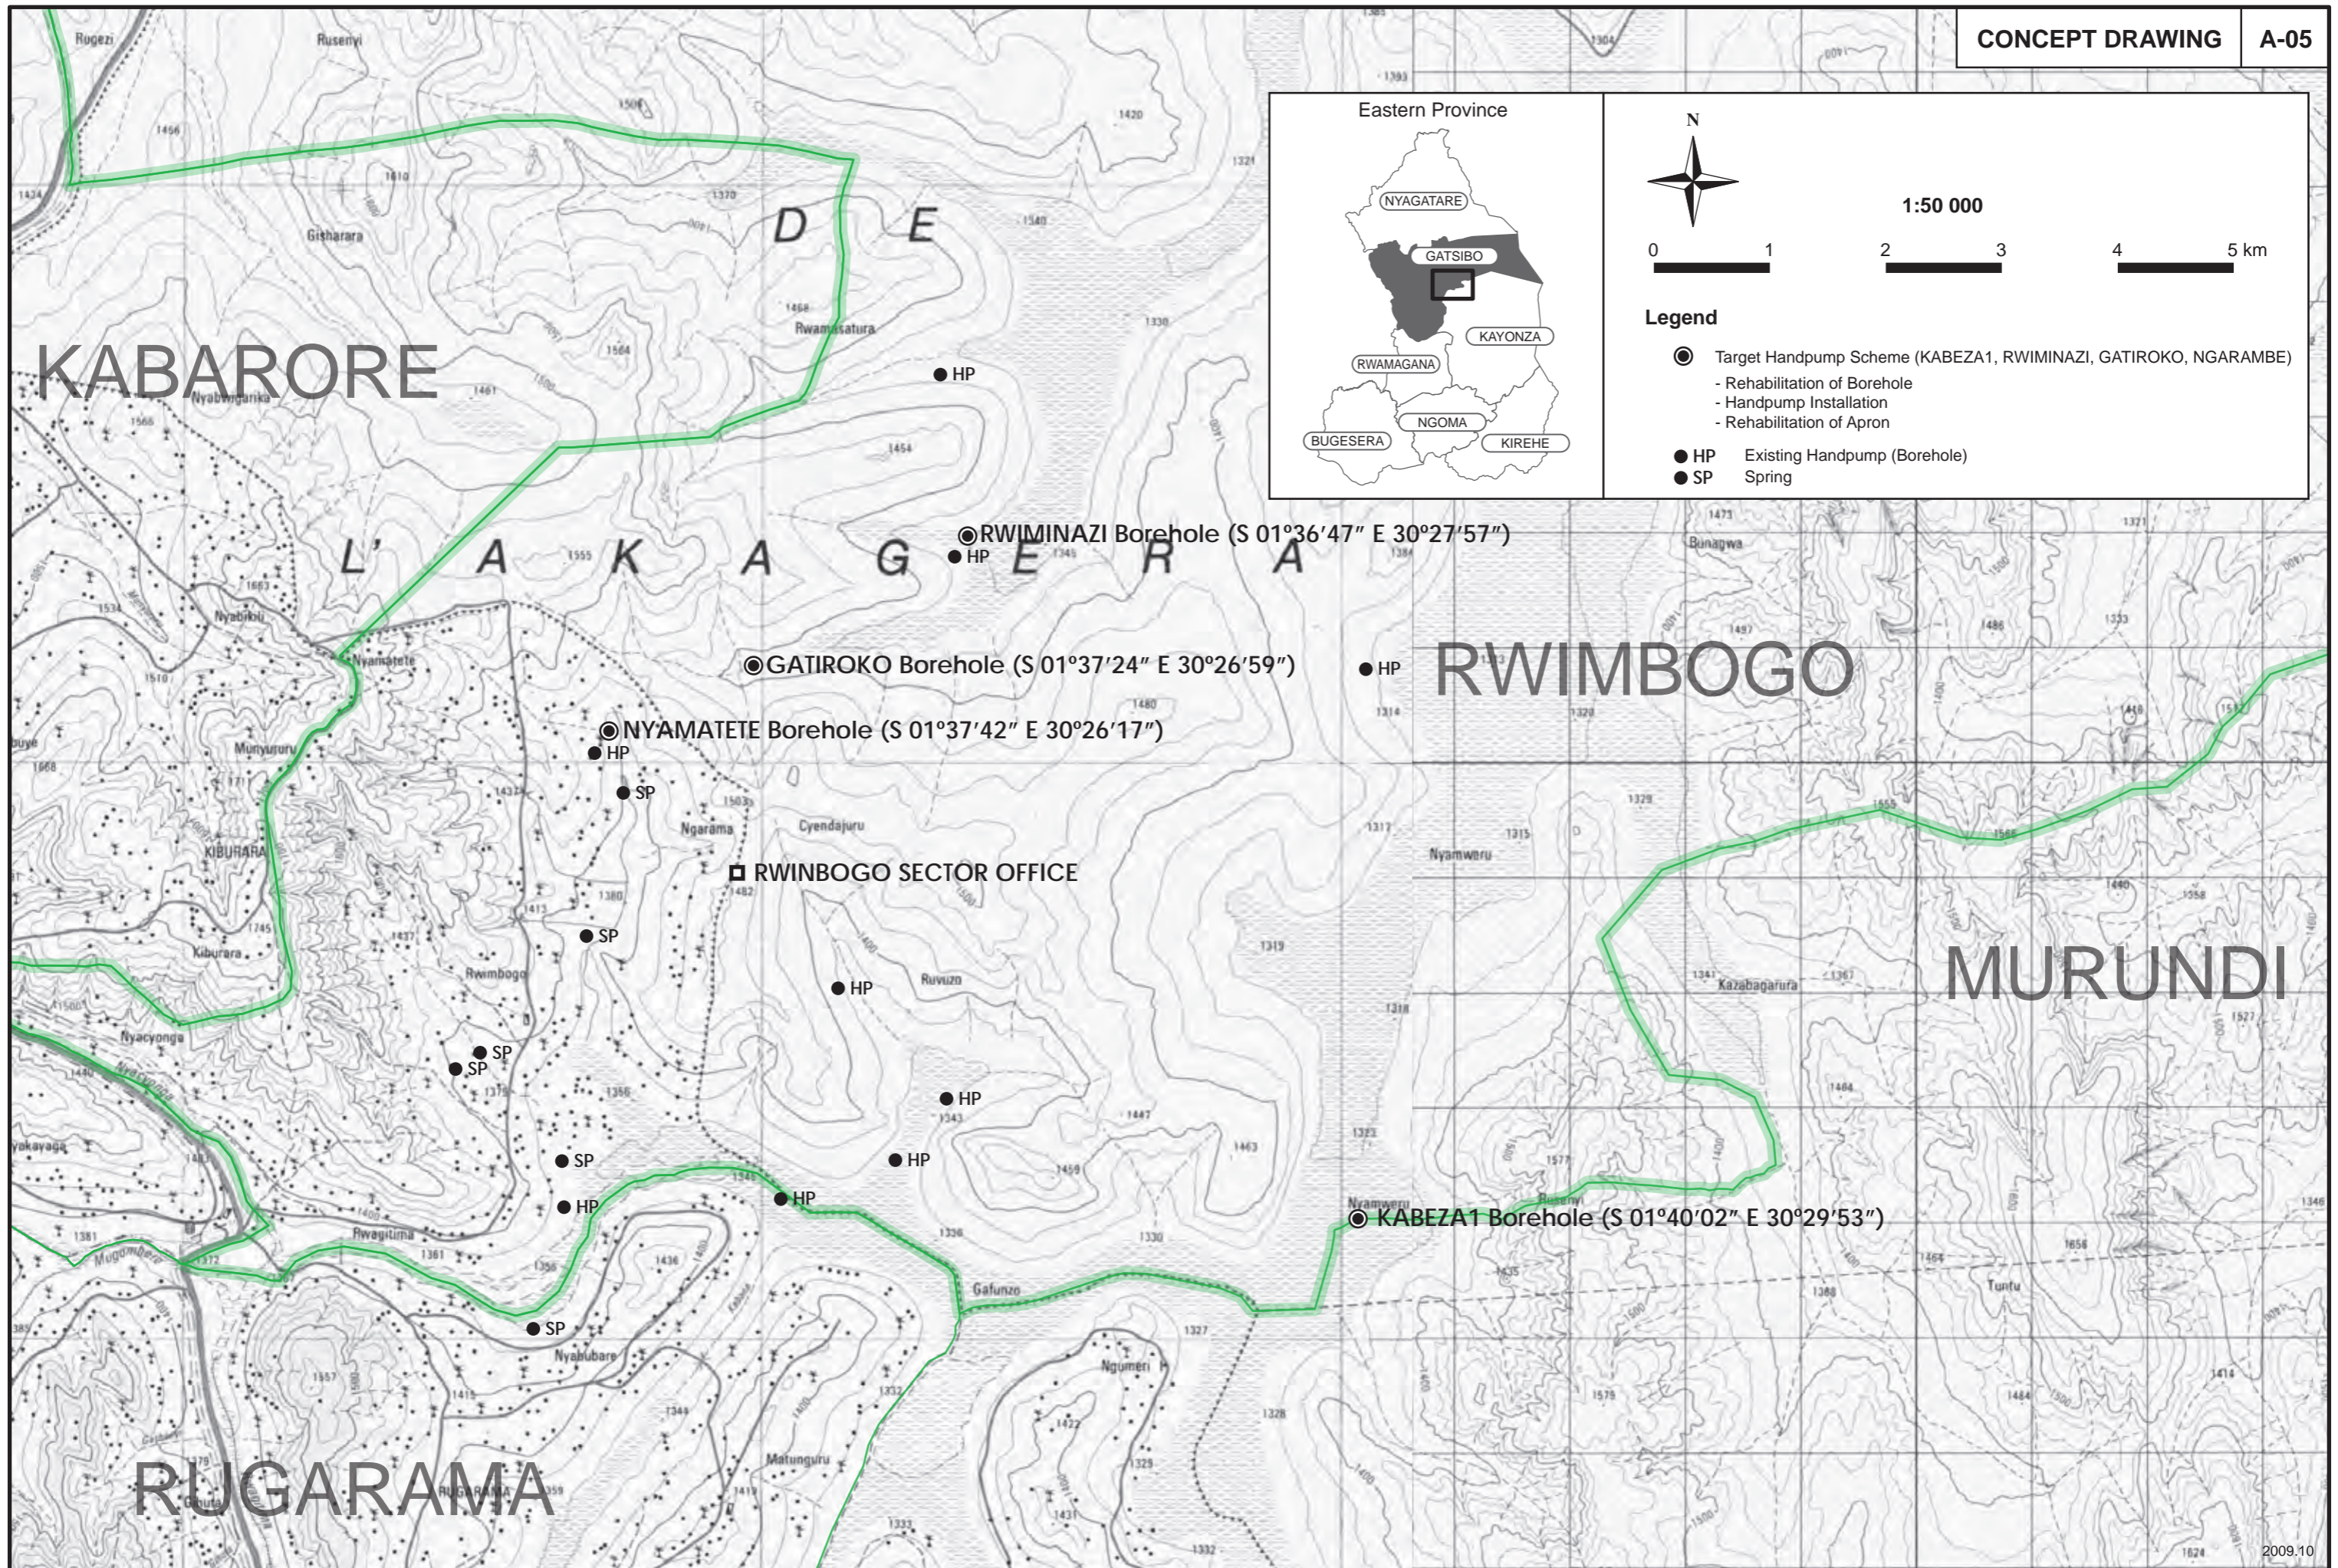

N

0 1 2 3 4 5 km

1:50 000

**Legend**

- (with circle) Target Handpump Scheme (KABEZA1, RWIMINAZI, GATIROKO, NGARAMBE)
- Rehabilitation of Borehole
- Handpump Installation
- Rehabilitation of Apron
- HP Existing Handpump (Borehole)
- SP Spring

3-26 図3-13 優先プロジェクト計画概略図：PP05 RWIMBOGO