


PLAN (Manhole No. fr. 163E_A003 to B163-3)

SCALE A

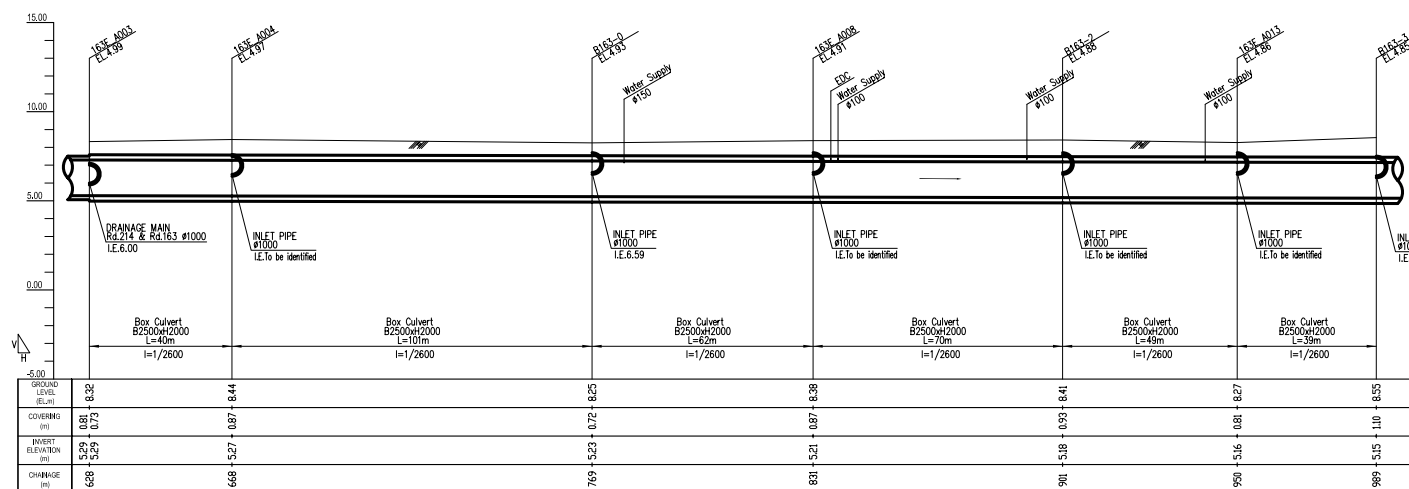

PROFILE (Manhole No. fr. 163E_A003 to B163-3)

H: SCALE A V: SCALE B


SCALE A 0 10 20 30 40 50 m

SCALE B 0 2 4 6 8 10 m



PLAN (Manhole No. fr. B163-3 to B288n-1)

SCALE A

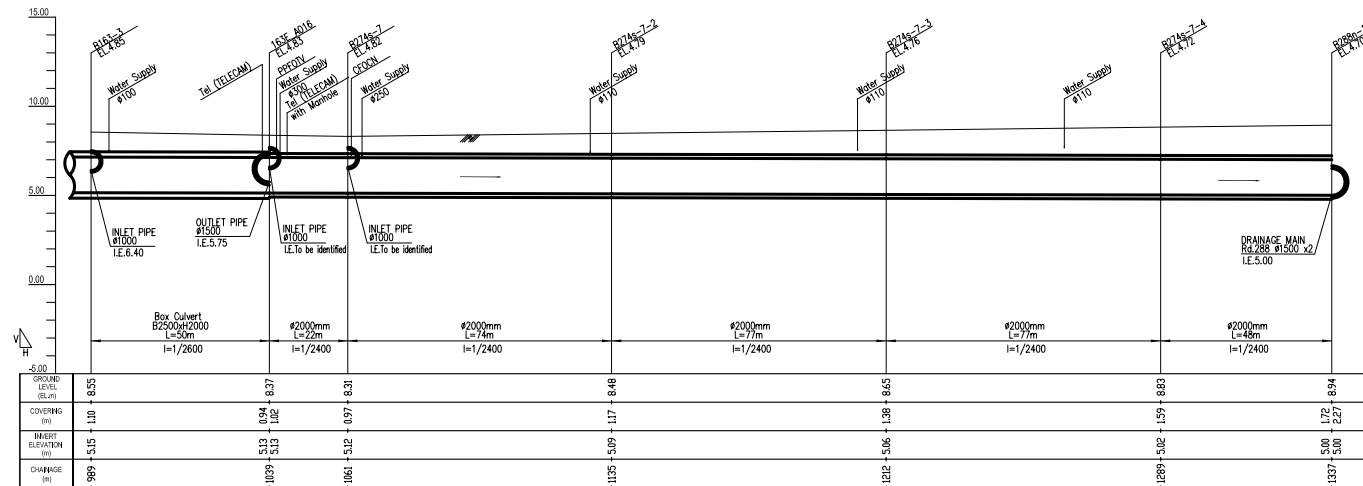

PROFILE (Manhole No. fr. B163-3 to B288n-1)

H: SCALE A V: SCALE B


SCALE A 0 10 20 30 40 50 m

SCALE B 0 2 4 6 8 10 m




PLAN (Manhole No. fr. B217s-13 to B217s-15-3), (Manhole No. fr. B217s-13 to B217s-15-3)

SCALE A

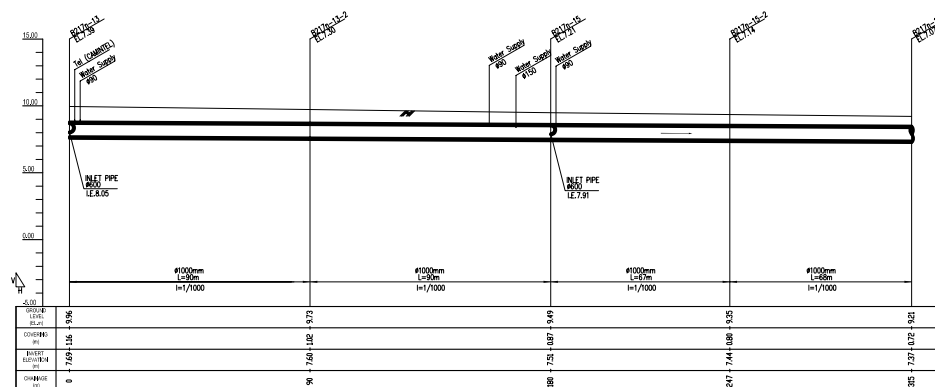

PROFILE (Manhole No. fr. B217n-13 to B217n-15-3)

H: SCALE B V: SCALE C

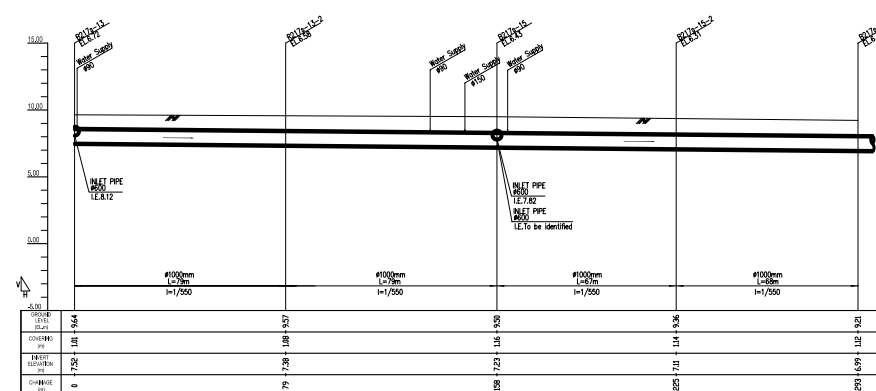

PROFILE (Manhole No. fr. B217s-13 to B217s-15-3)

H: SCALE B V: SCALE C

SCALE A 0 10 20 30 40 50 m


SCALE B 0 10 20 30 40 50 m


SCALE C 0 2 4 6 8 10 m



PLAN (Manhole No. fr. B217s-15-2 to B217s-19)


SCALE A

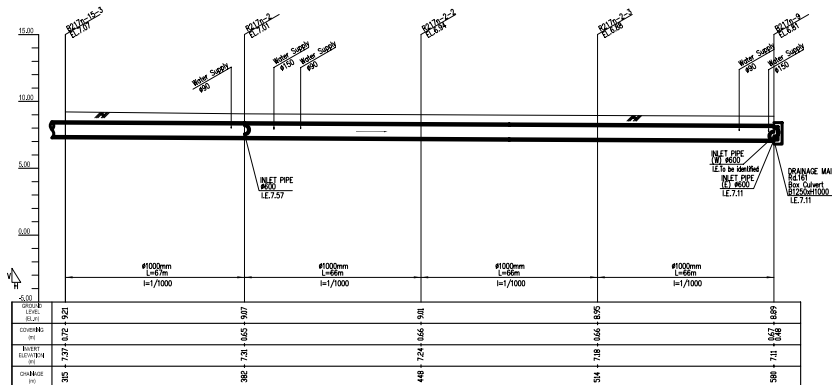

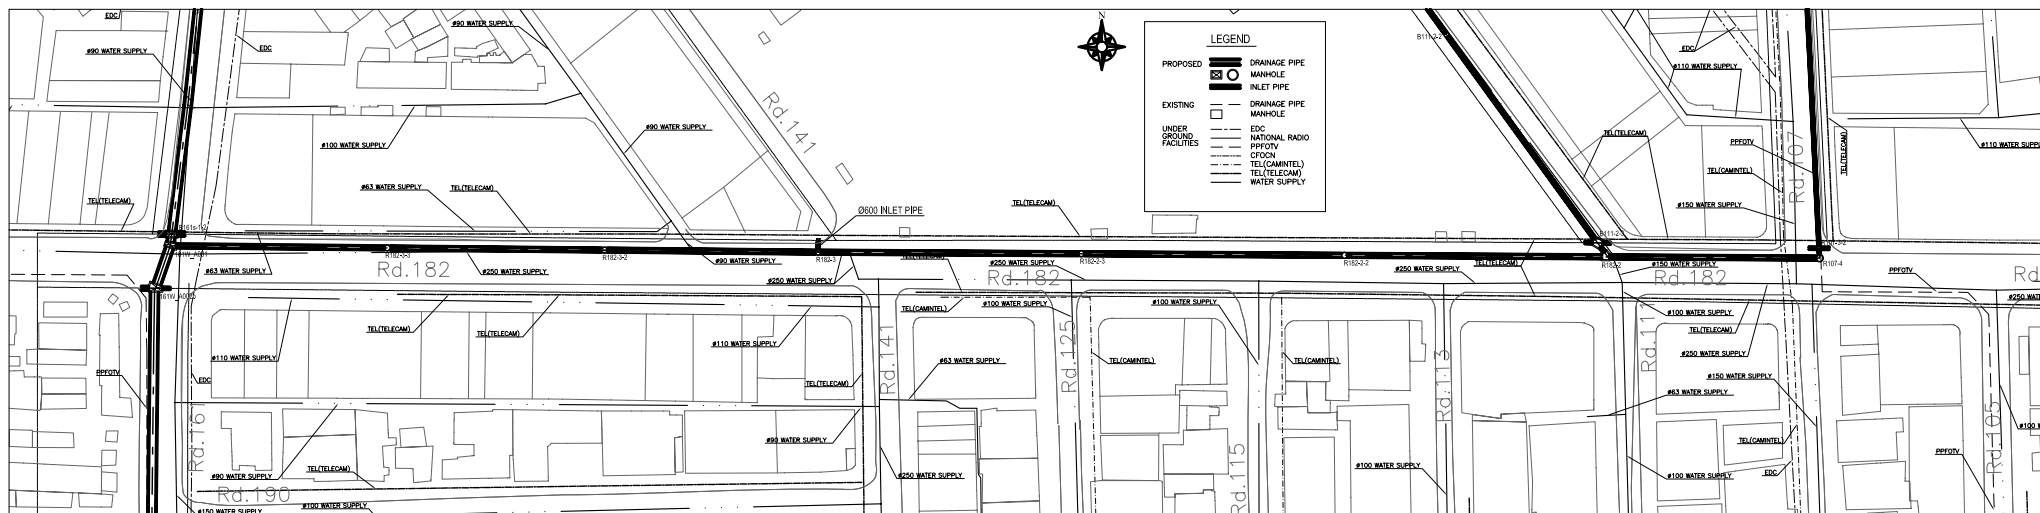


PLAN (Manhole No. fr. B107-4 to 161W_A001)


SCALE A

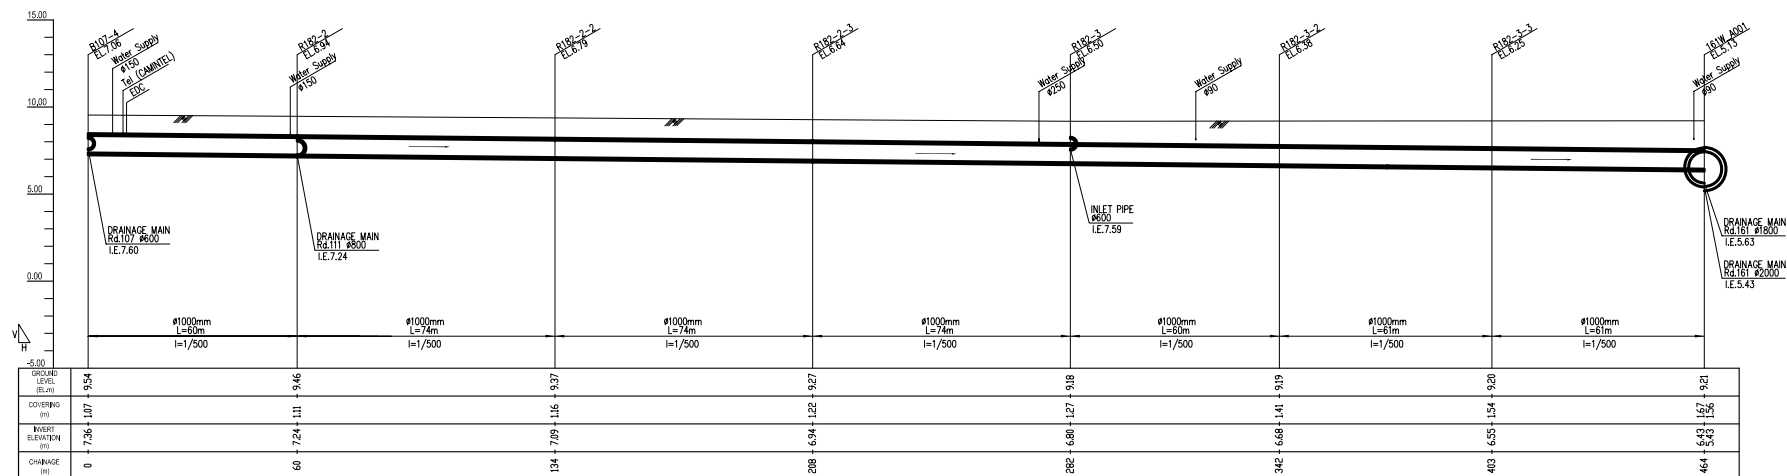

PROFILE (Manhole No. fr. B107-4 to 161W_A001)


H: SCALE A V: SCALE B

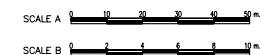

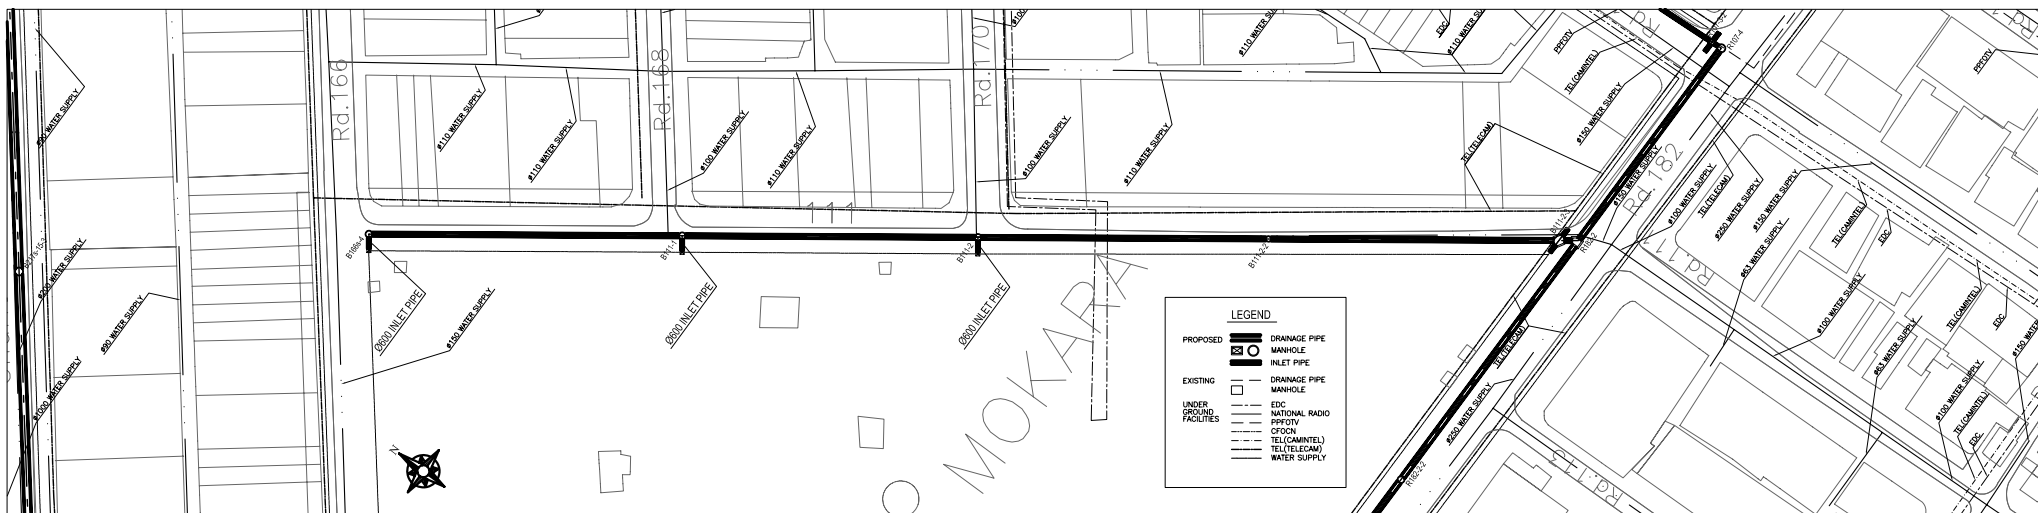


PLAN (Manhole No. fr. B166s-4 to R182-2)


SCALE A

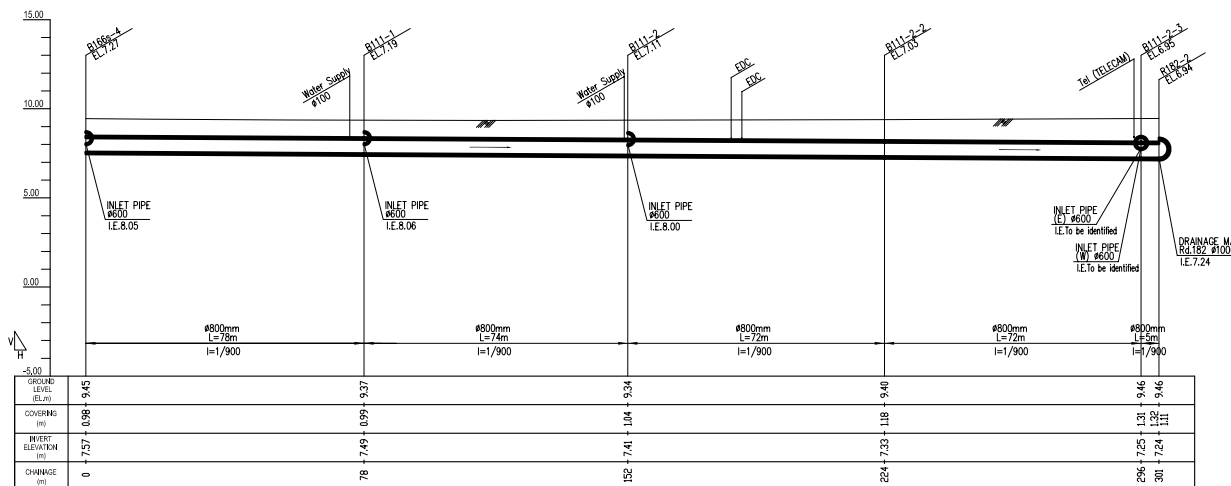

PROFILE (Manhole No. fr. B166s-4 to 182-2)


H: SCALE A V: SCALE B

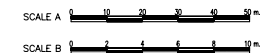

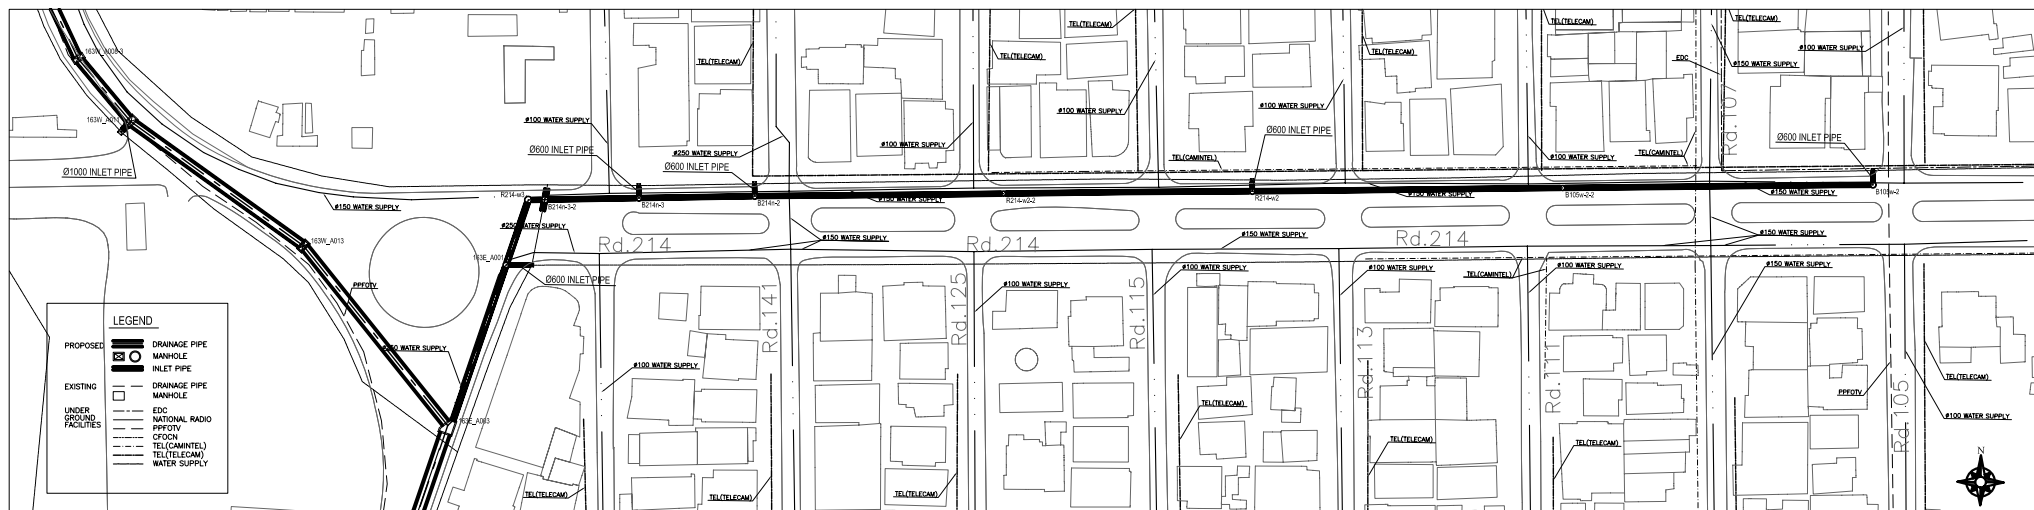


PLAN (Manhole No. fr. B105w-2 to 163E_A003)

SCALE A

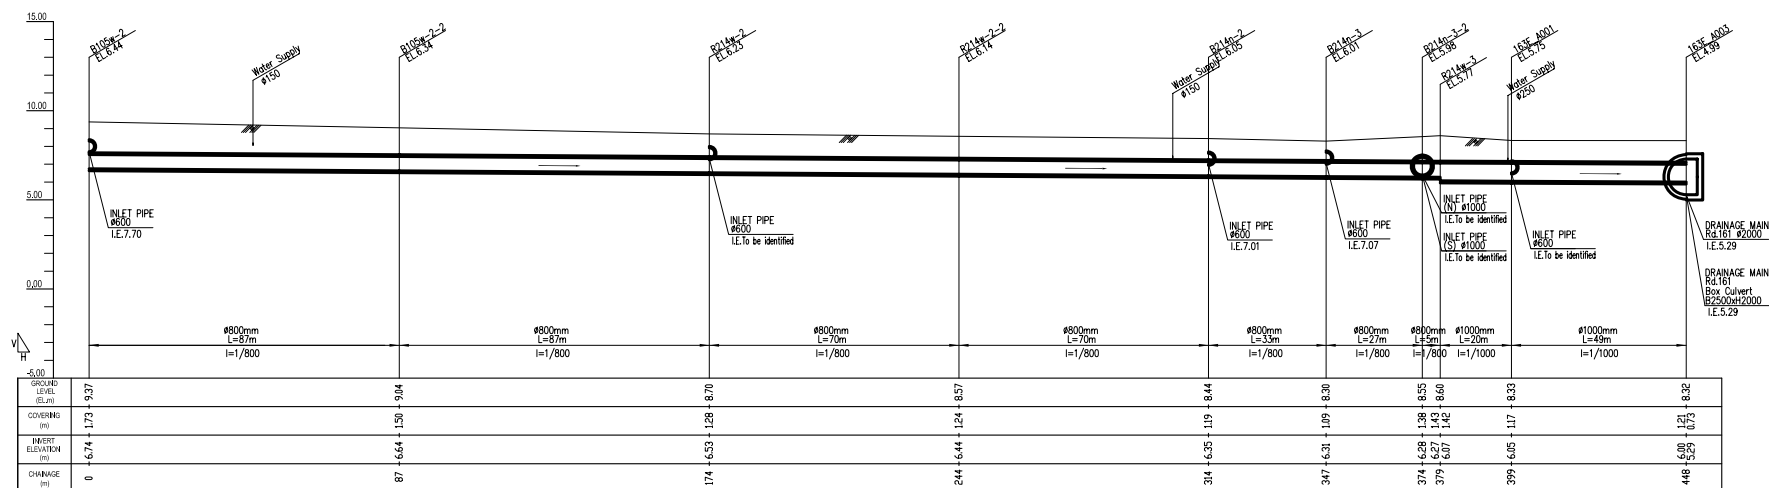

PROFILE (Manhole No. fr. B105w-2 to 163E_A003)


H: SCALE A V: SCALE B

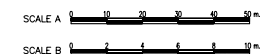



PLAN (Manhole No. fr. R154-2 to R178-6-2)

SCALE A

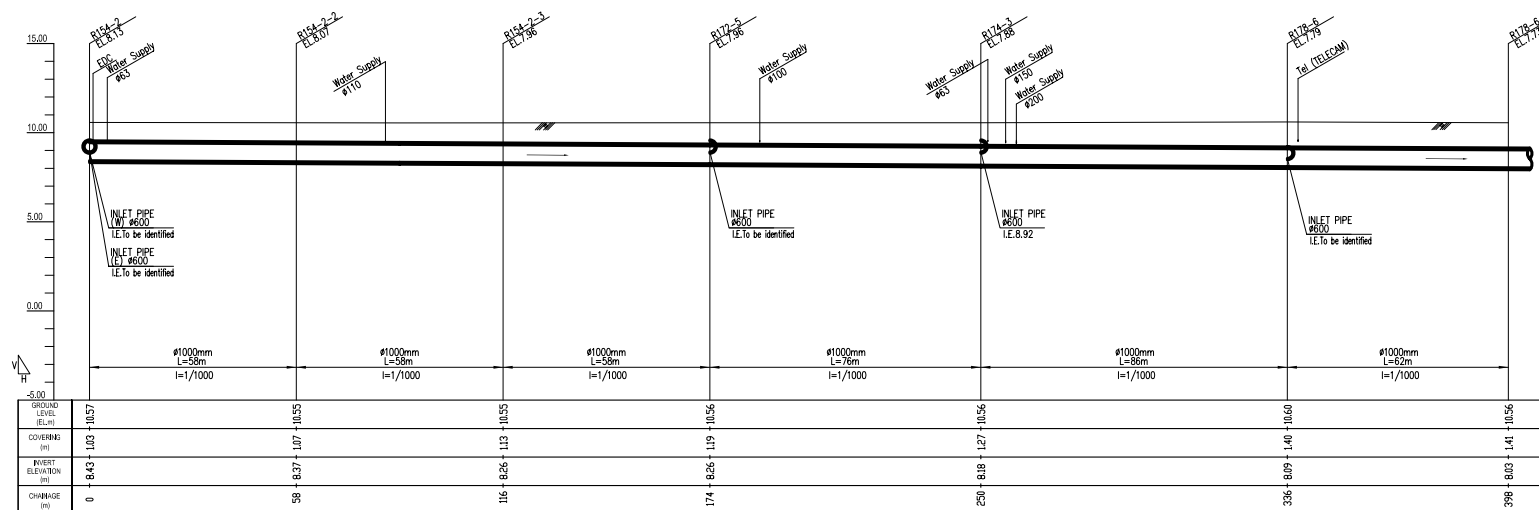


PROFILE (Manhole No. fr. R154-2 to R178-6-2)

H: SCALE A V: SCALE B


SCALE A 0 10 20 30 40 50 m

SCALE B 0 2 4 6 8 10 m

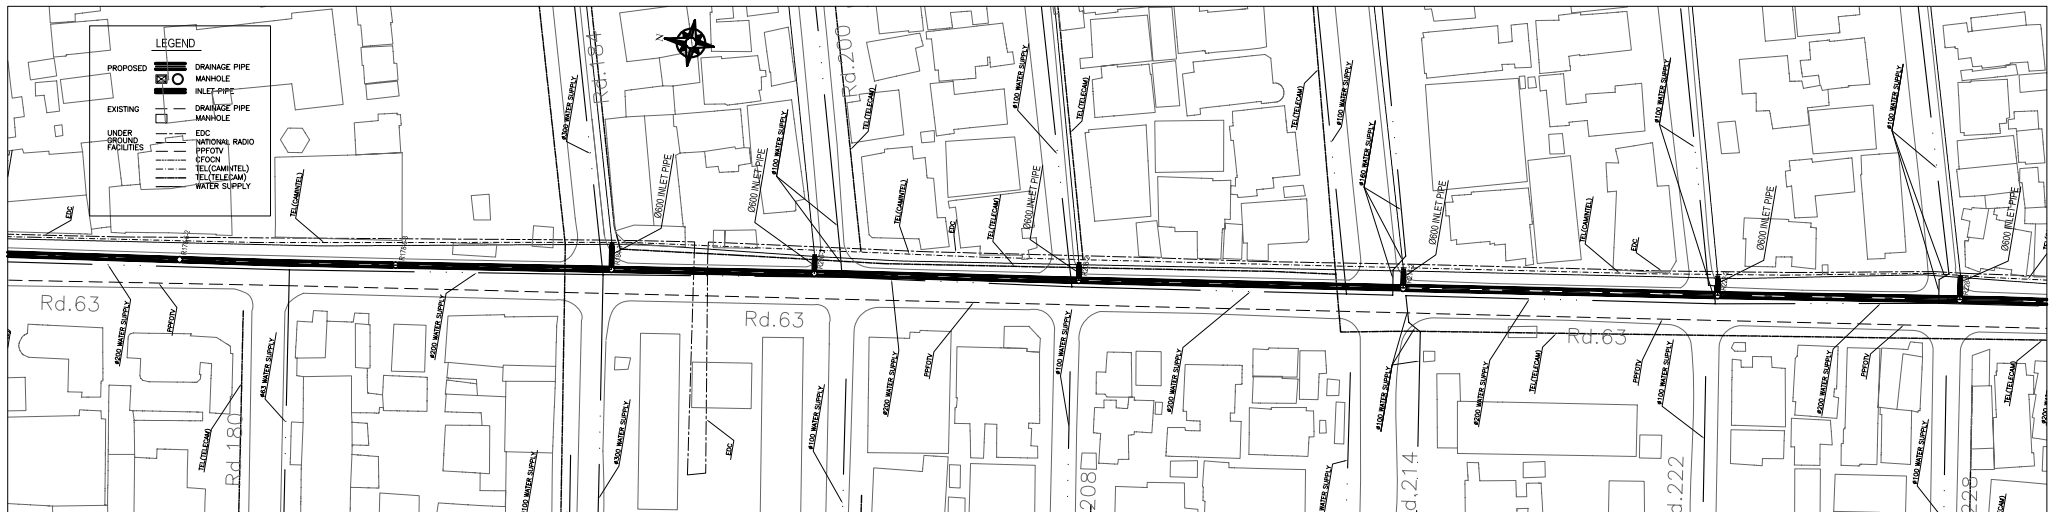


PLAN (Manhole No. fr. R178-6-2 to R222-2)


SCALE A

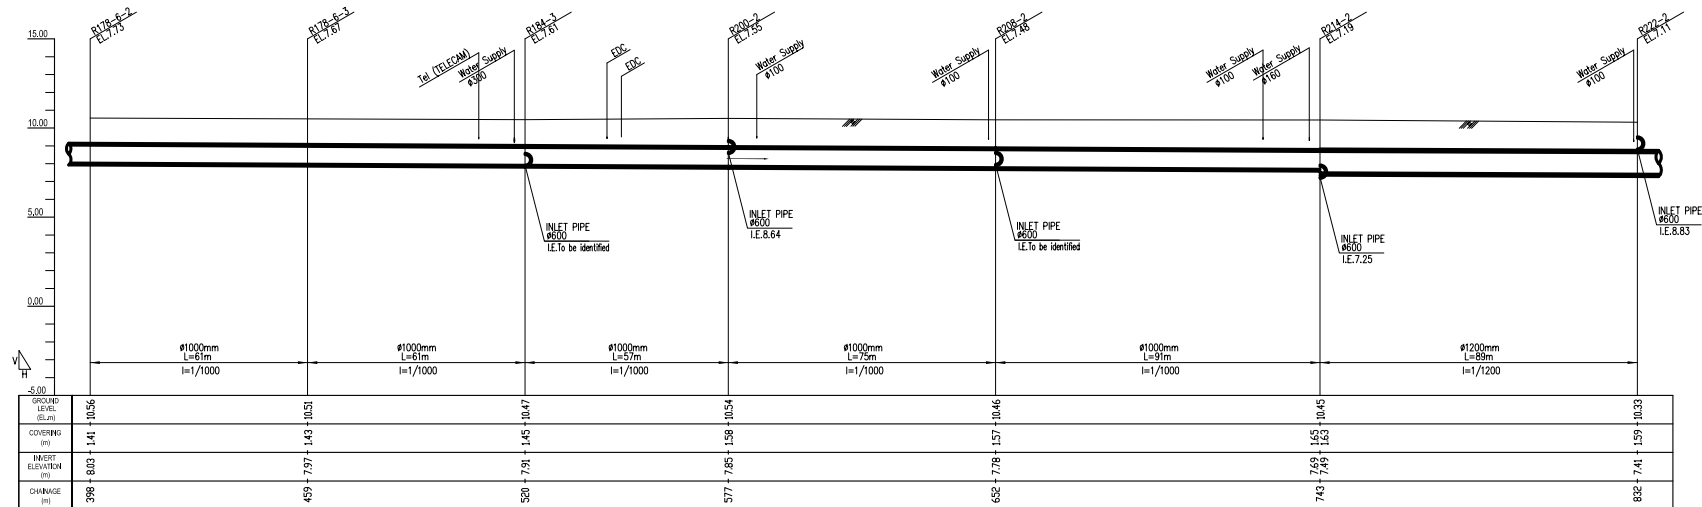

PROFILE (Manhole No. fr. R178-6-2 to R222-2)


H: SCALE A V: SCALE B

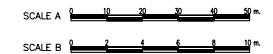


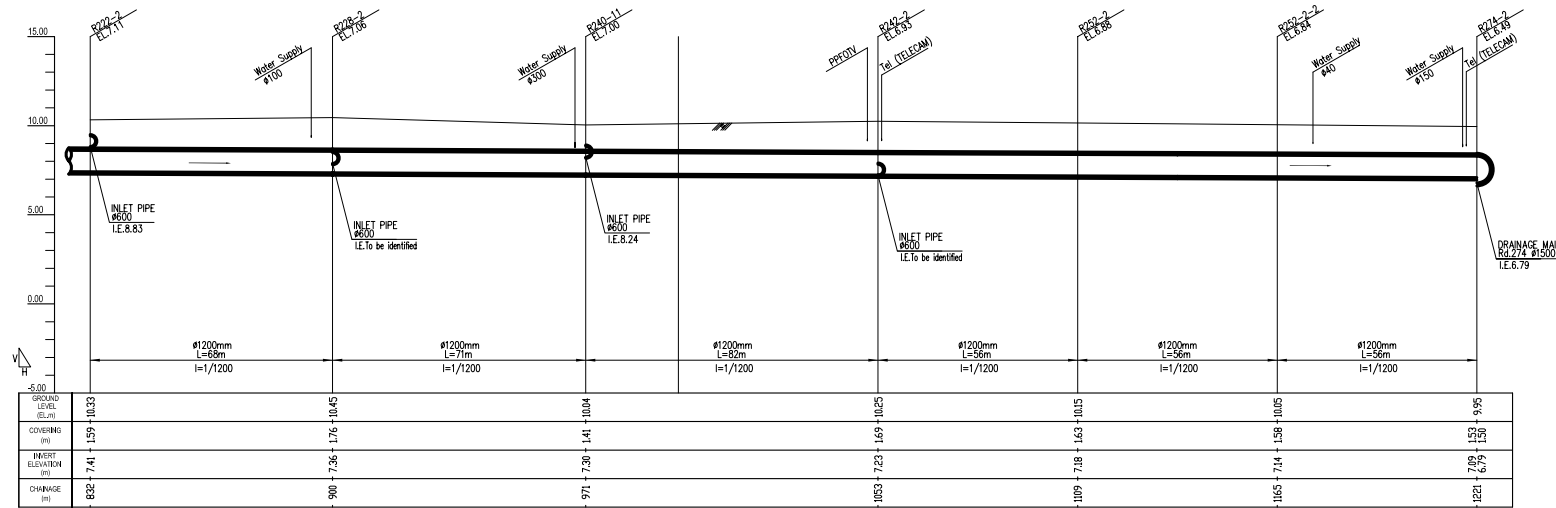

PROFILE (Manhole No. fr. R222-2 to R274-2)


H: SCALE A V: SCALE B

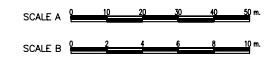

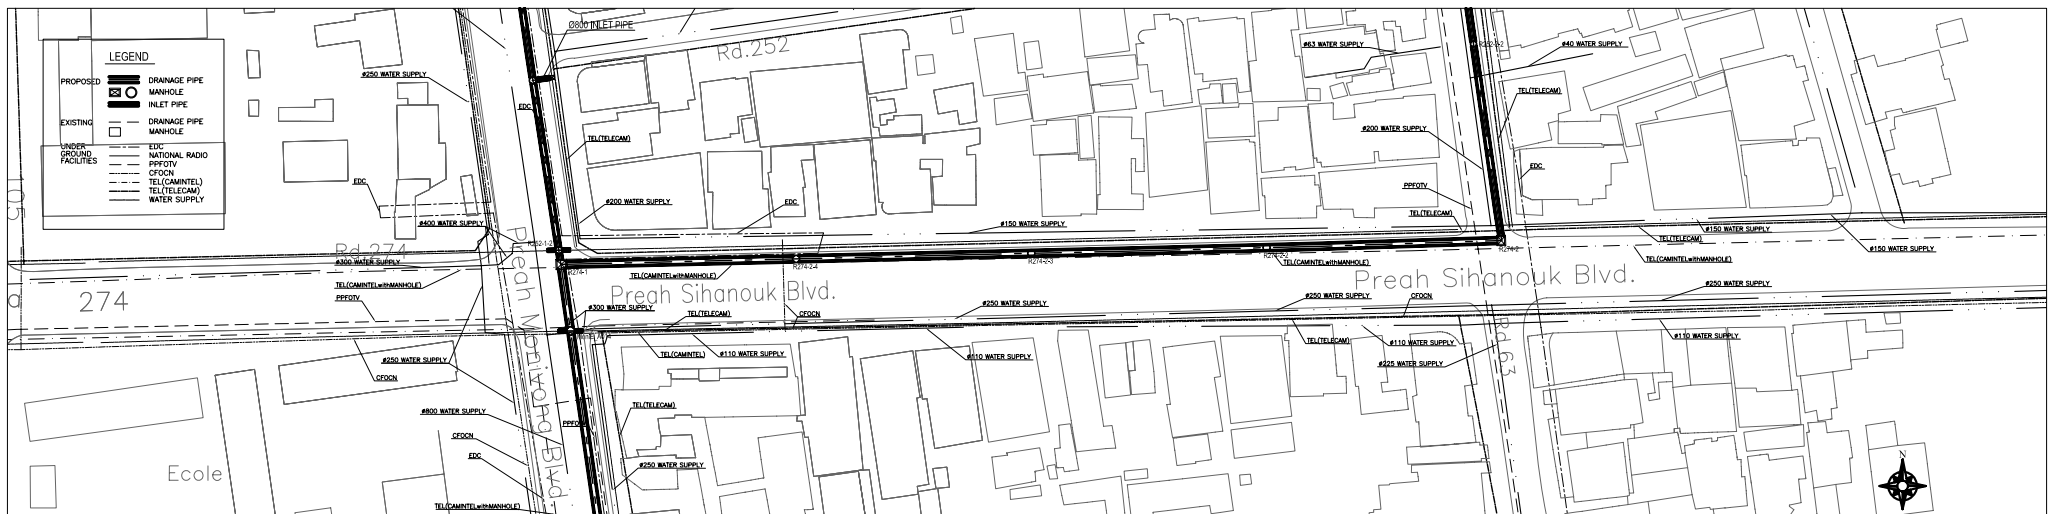

PLAN (Manhole No. fr. R274-2 to R274-1)

SCALE A

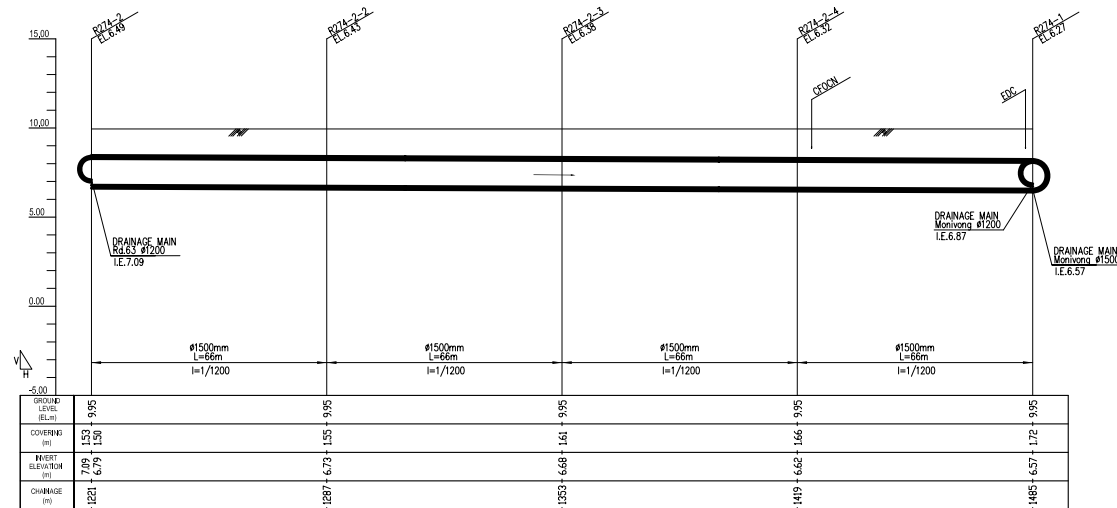


PROFILE (Manhole No. fr. R274-2 to R274-1)

H: SCALE A V: SCALE B


SCALE A 0 10 20 30 40 50 m

SCALE B 0 2 4 6 8 10 m

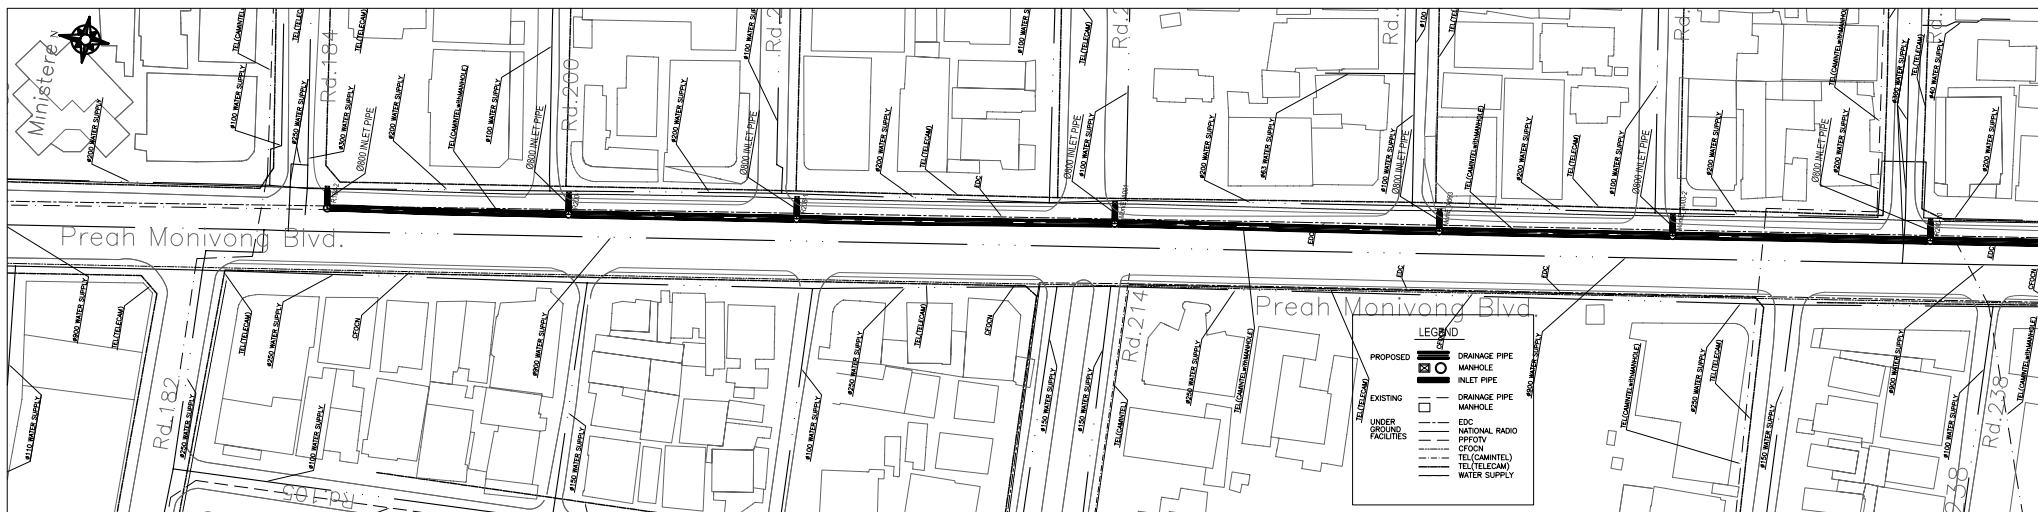

PLAN (Manhole No. fr. R184-2 to MoniE_A003)

SCALE A

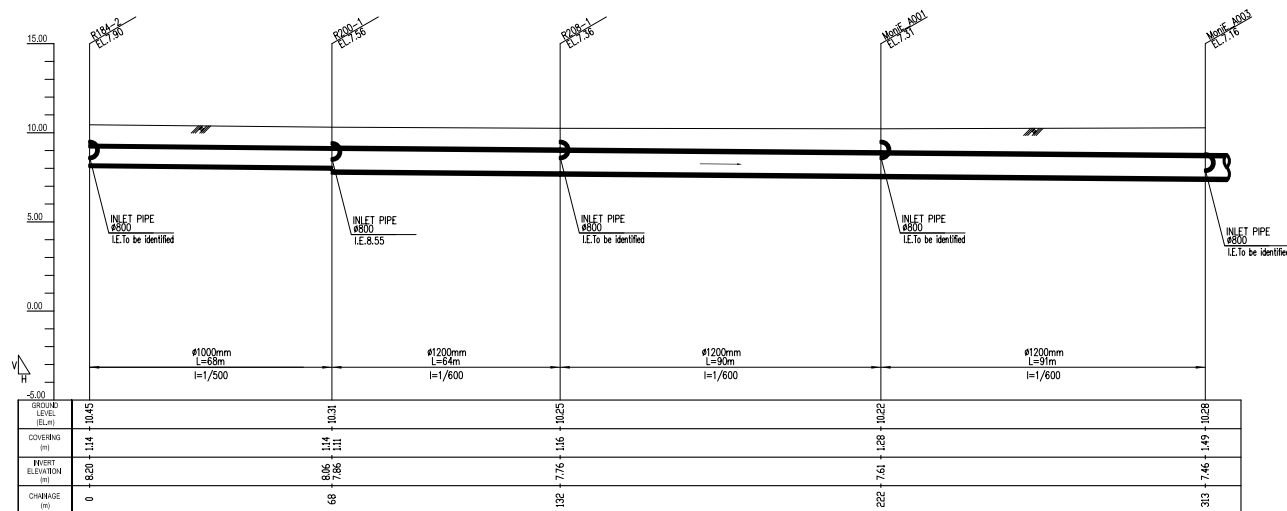


PROFILE (Manhole No. fr. R184-2 to MoniE_A003)

H: SCALE A V: SCALE B


SCALE A 0 10 20 30 40 50 m

SCALE B 0 2 4 6 8 10 m

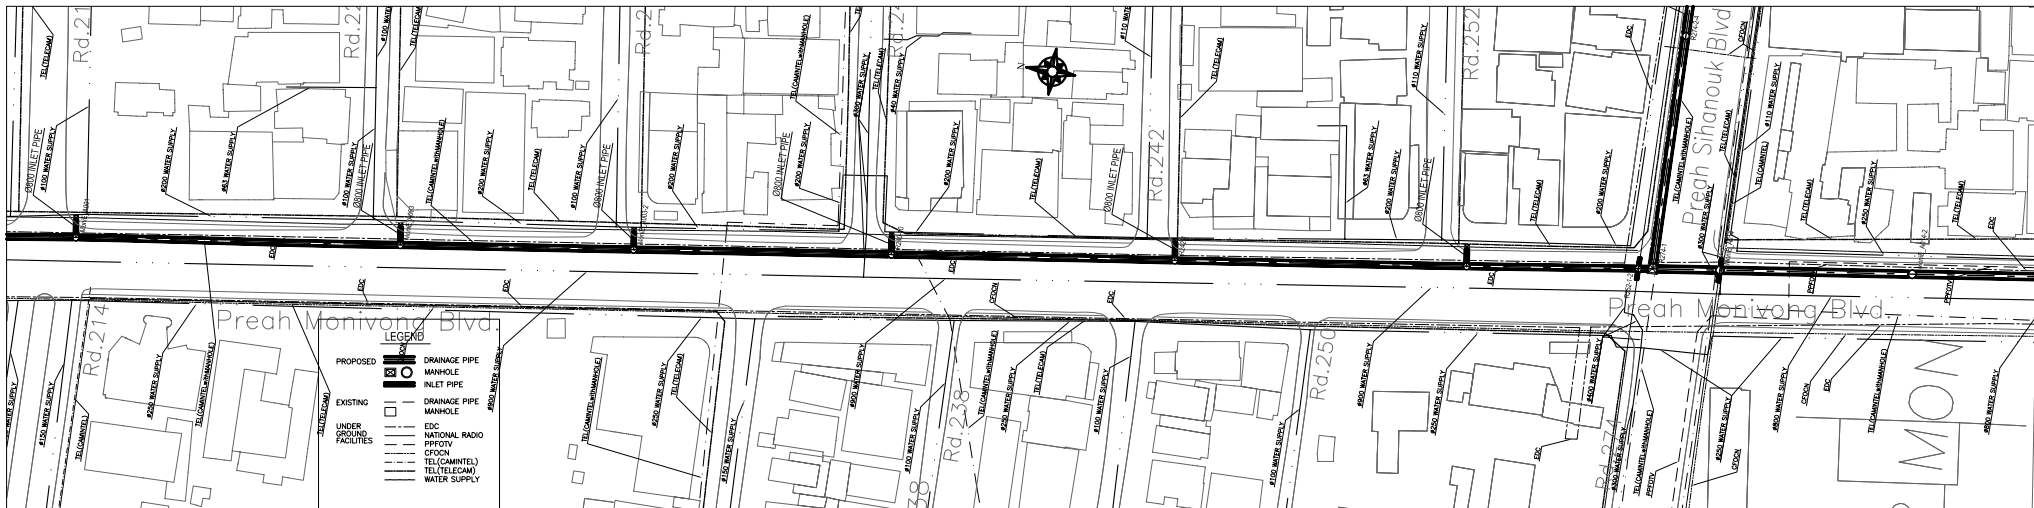

PLAN (Manhole No. fr. MoniE_A003 to R274-1)

SCALE A

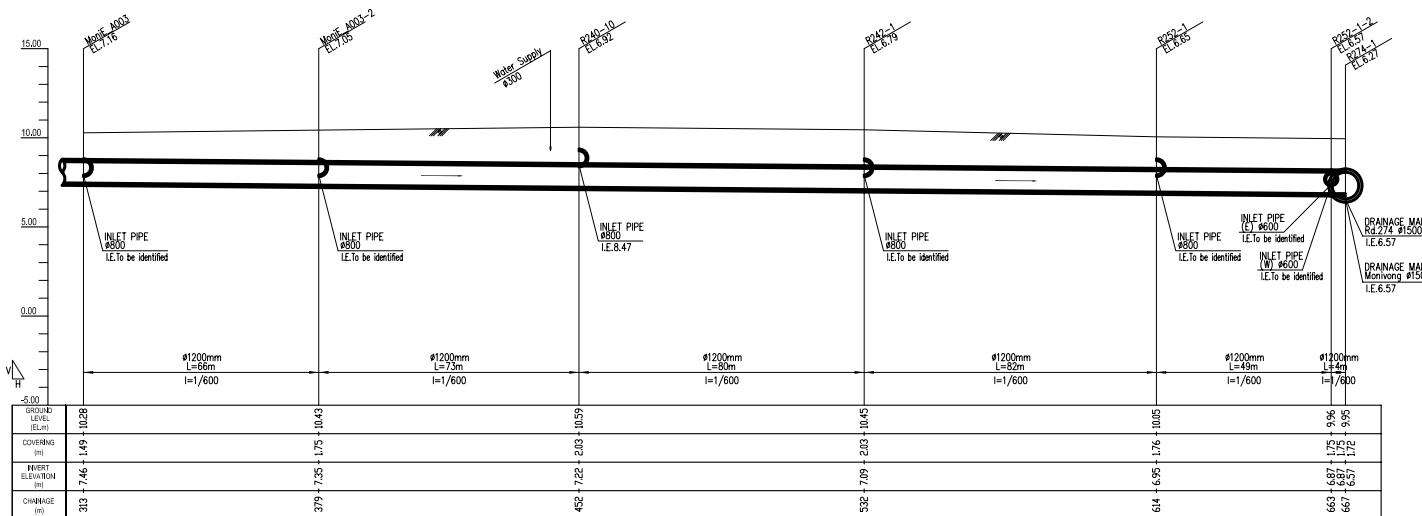

PROFILE (Manhole No. fr. MoniE_A003 to R274-1)

H: SCALE A V: SCALE B

