




**PLAN** (Manhole No. fr. B288n-1 to B288n-2-2)  
SCALE A

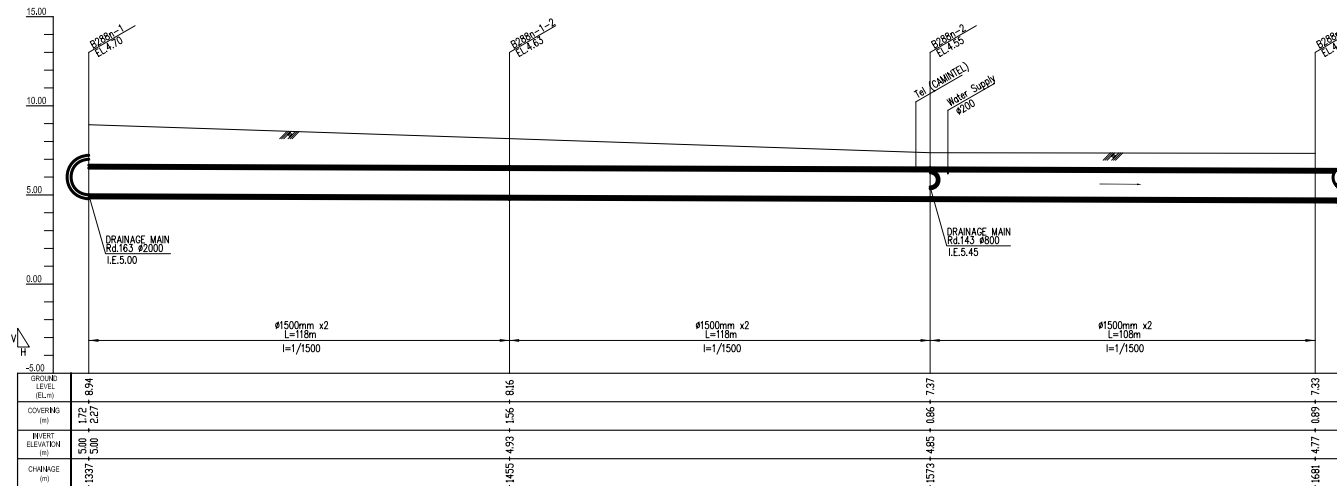


**PROFILE** (Manhole No. fr. B358s-1 to BMAO-3)  
H: SCALE A V: SCALE B

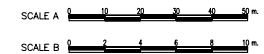


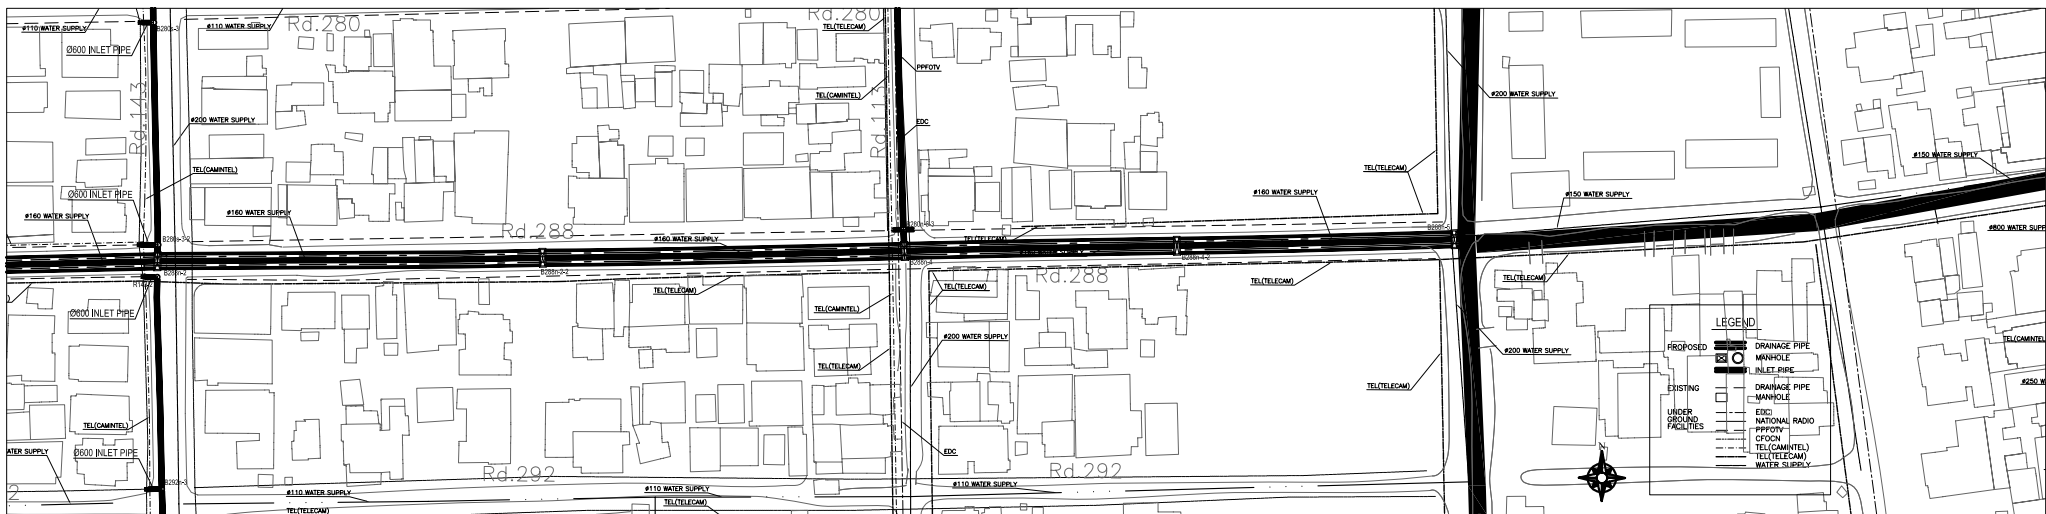


PLAN (Manhole No. fr. B288n-2-2 to Outlet for Trabek Main Channel)  
SCALE A

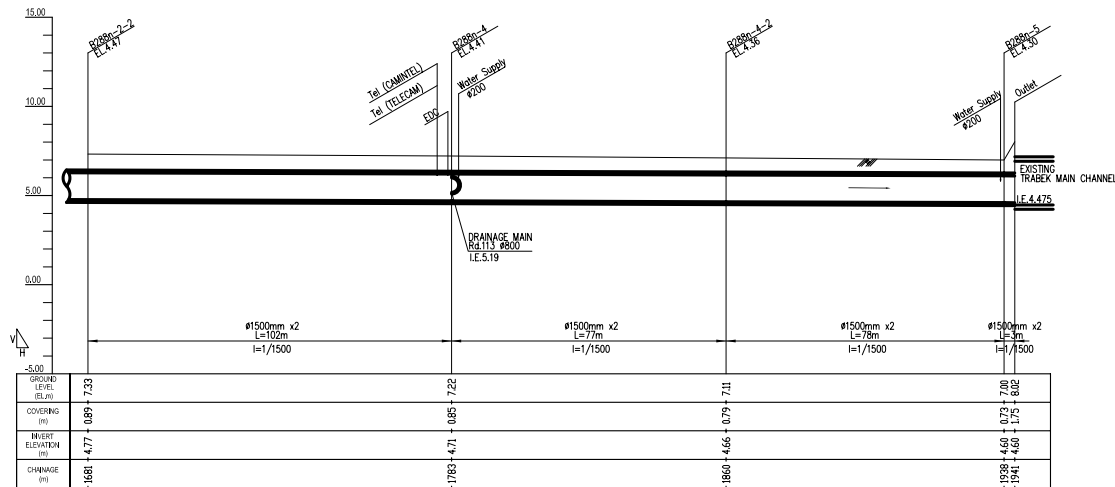


PROFILE (Manhole No. fr. B288n-2-2 to Outlet for Trabek Main Channel)  
H: SCALE A V: SCALE B

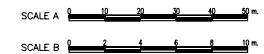

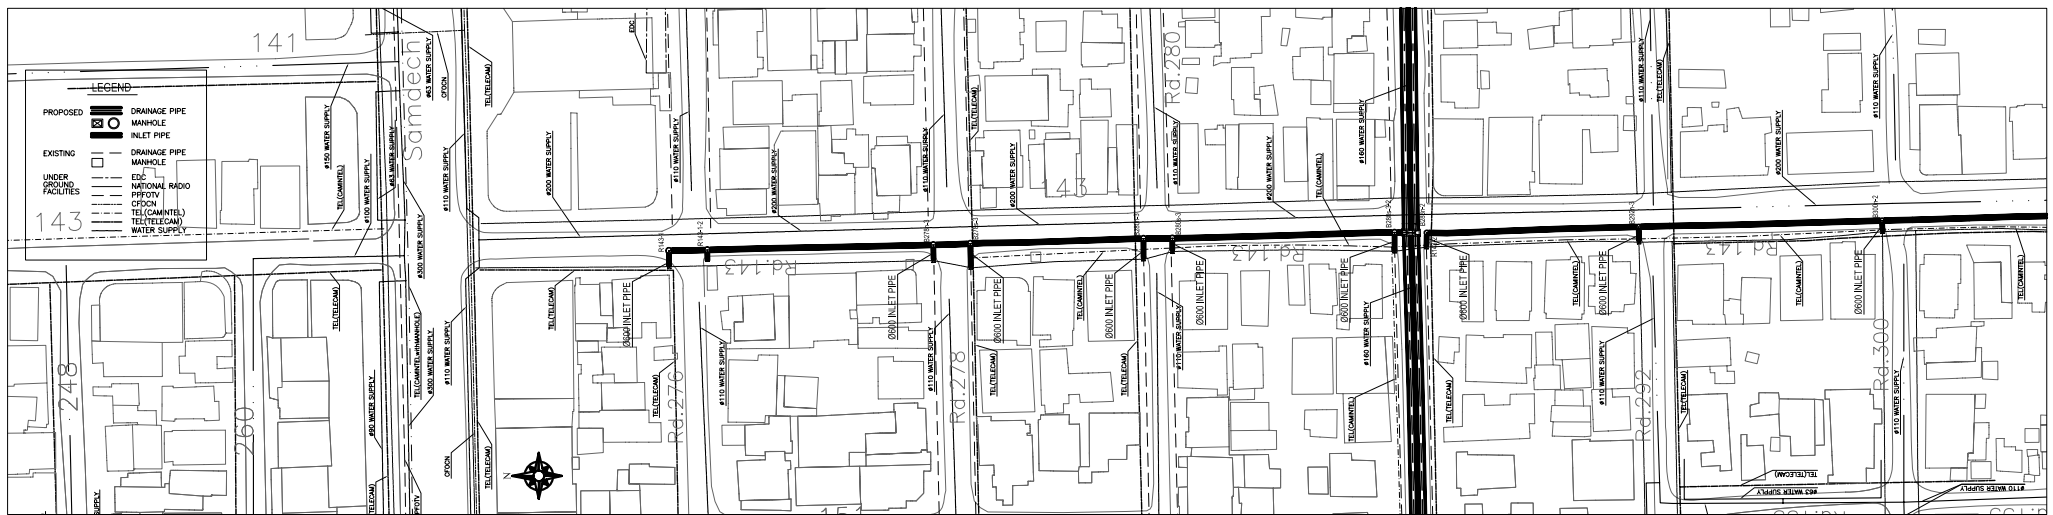


PLAN (Manhole No. fr. B143-1 to B288n-2)


SCALE A

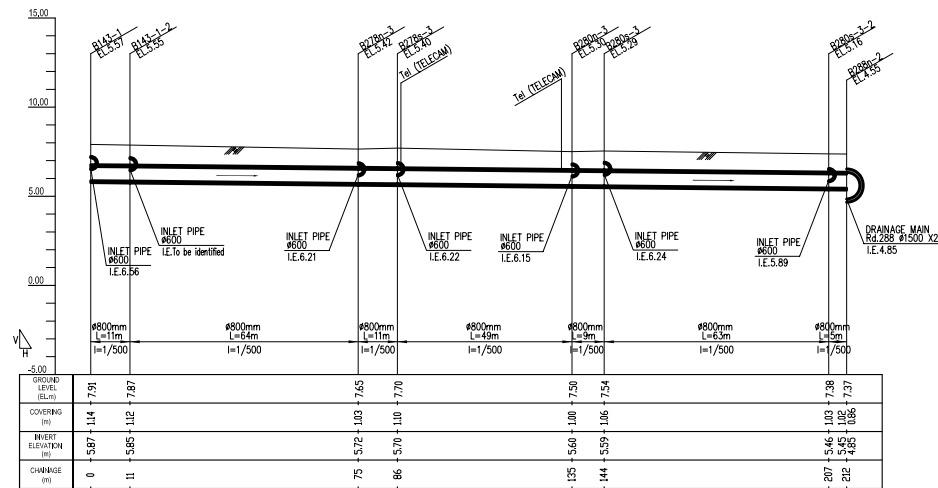

PROFILE (Manhole No. fr. B143-1 to B288n-2)


H: SCALE A V: SCALE B

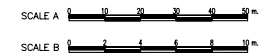

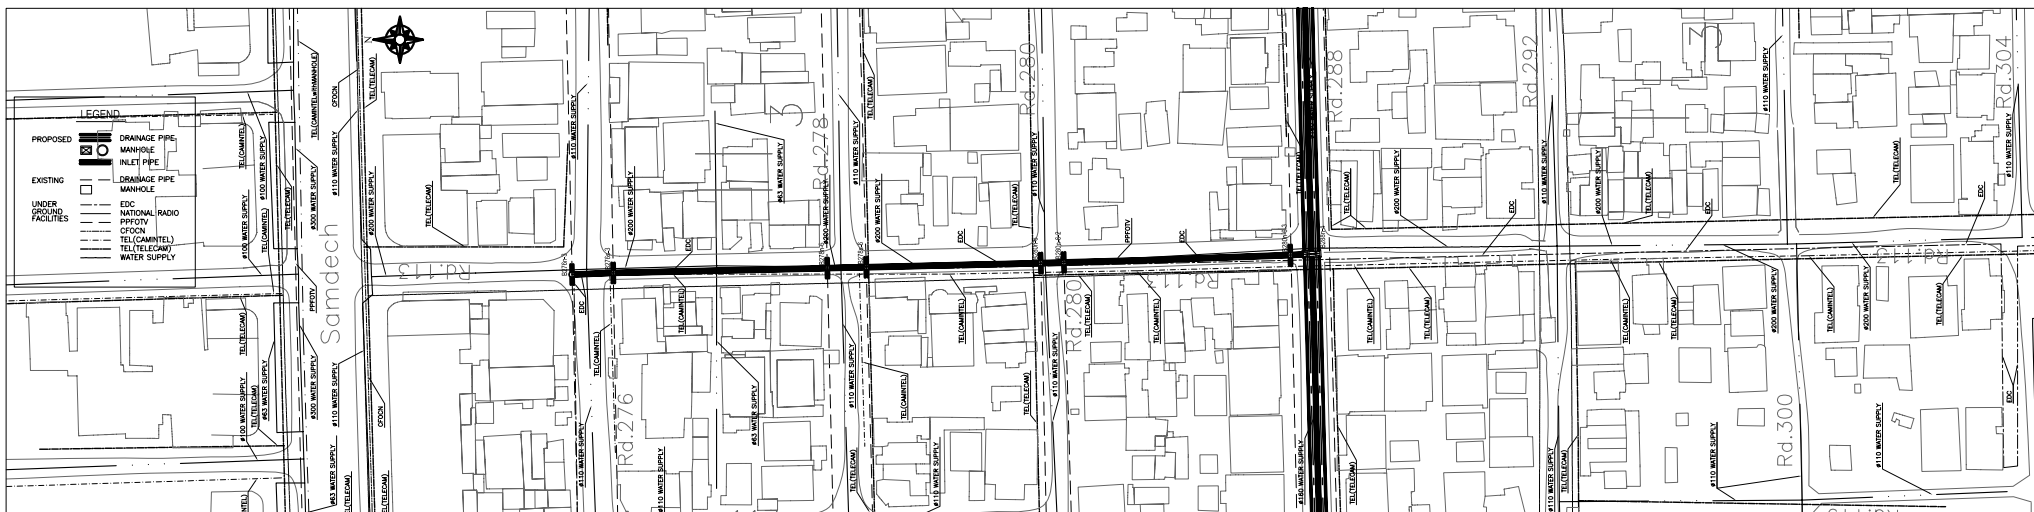

PLAN (Manhole No. fr. B276n-3 to B288n-4)

SCALE A

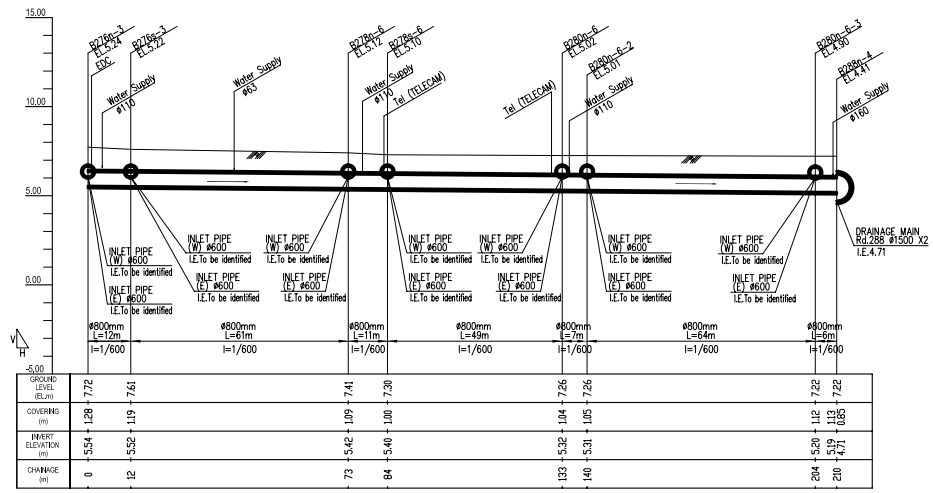


PROFILE (Manhole No. fr. B276n-3 to B288n-4)

H: SCALE A V: SCALE B


SCALE A 0 10 20 30 40 50 m

SCALE B 0 2 4 6 8 10 m

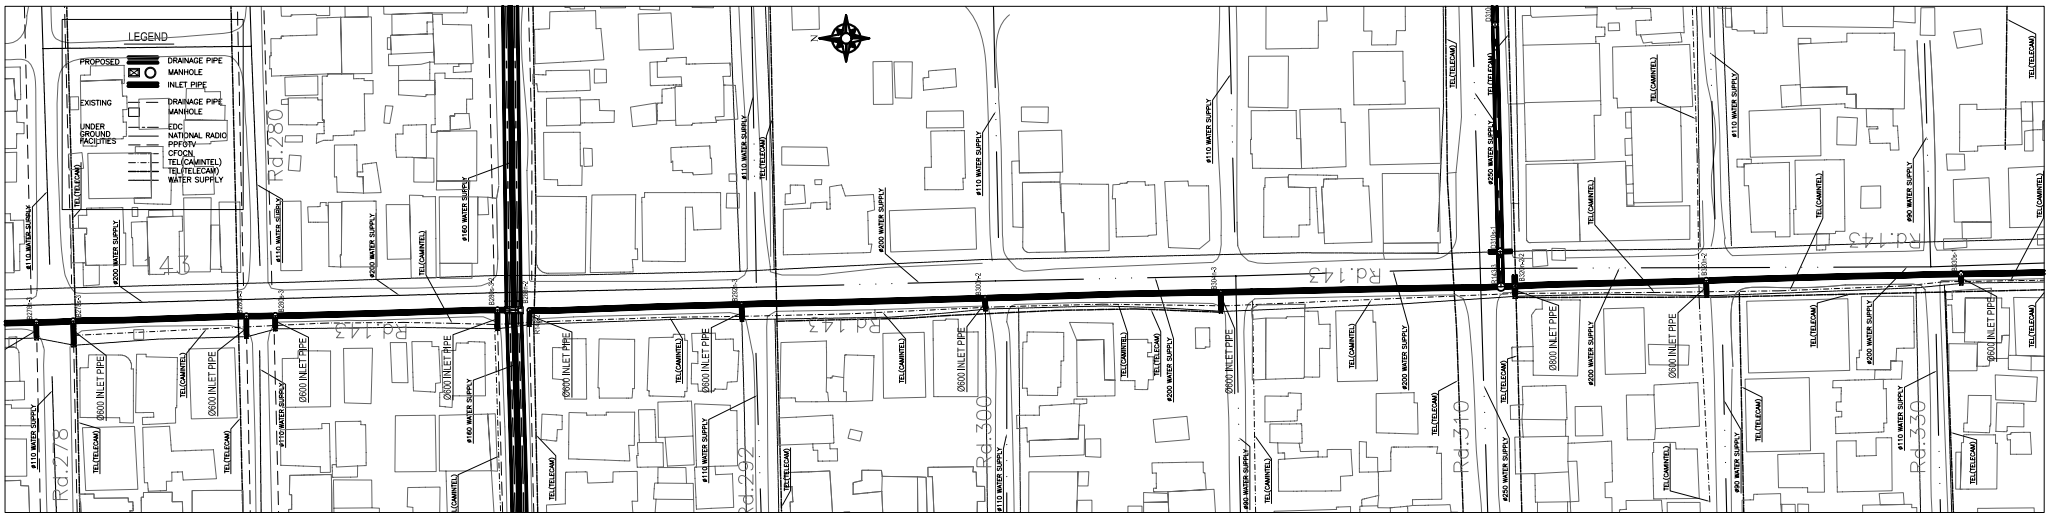


PLAN (Manhole No. fr. R143-2 to R143-3)


SCALE A

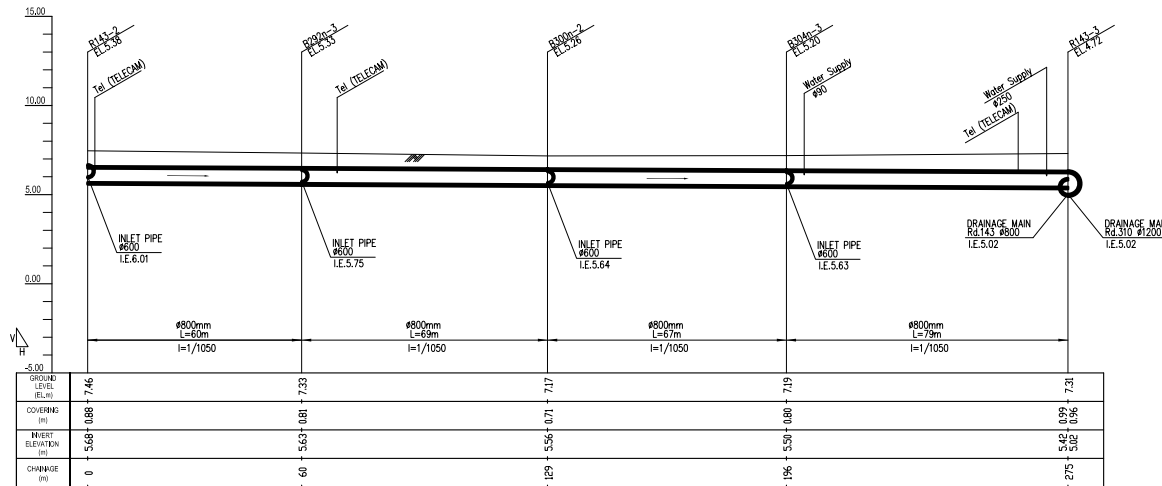

PROFILE (Manhole No. fr. R143-2 to R143-3)


H: SCALE A V: SCALE B

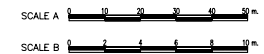

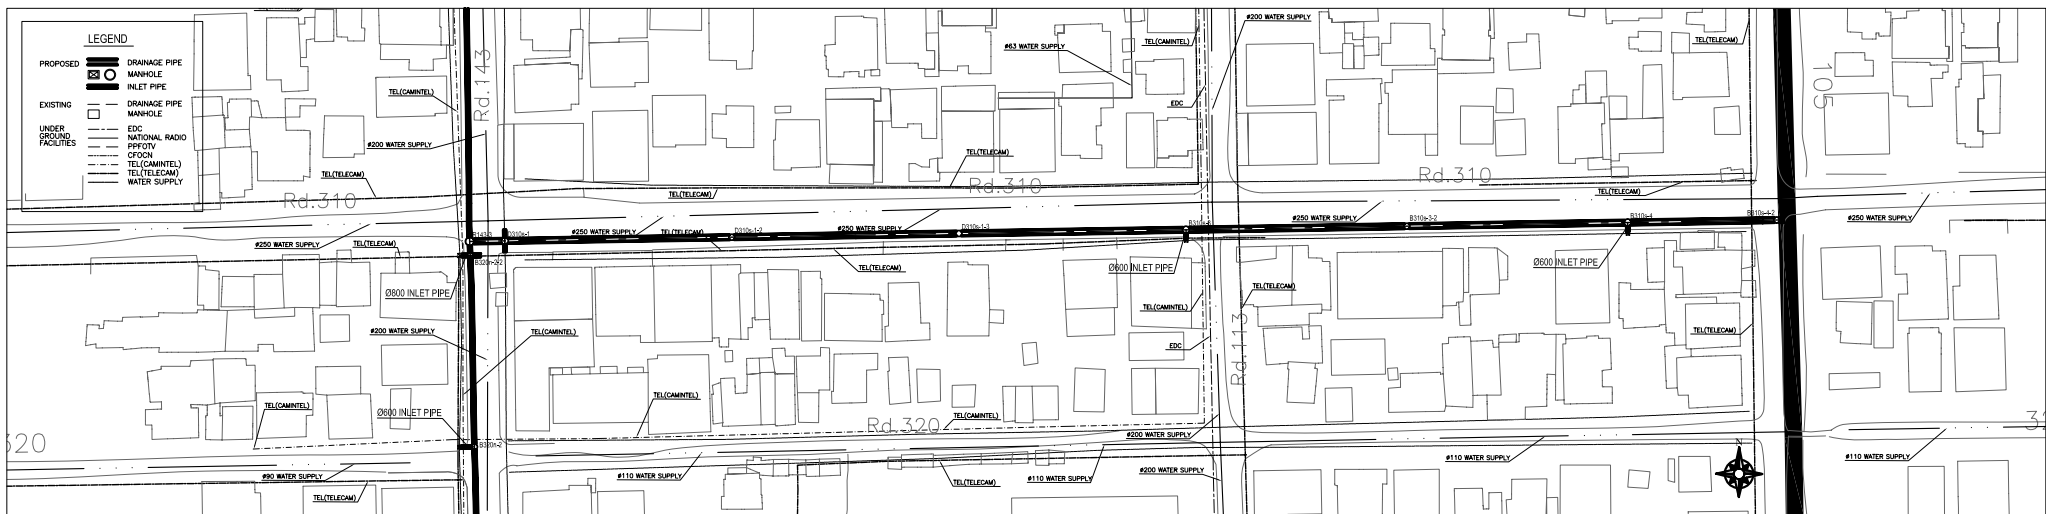


PLAN (Manhole No. fr. R143-3 to Outlet for Trabek Main Channel)


SCALE A

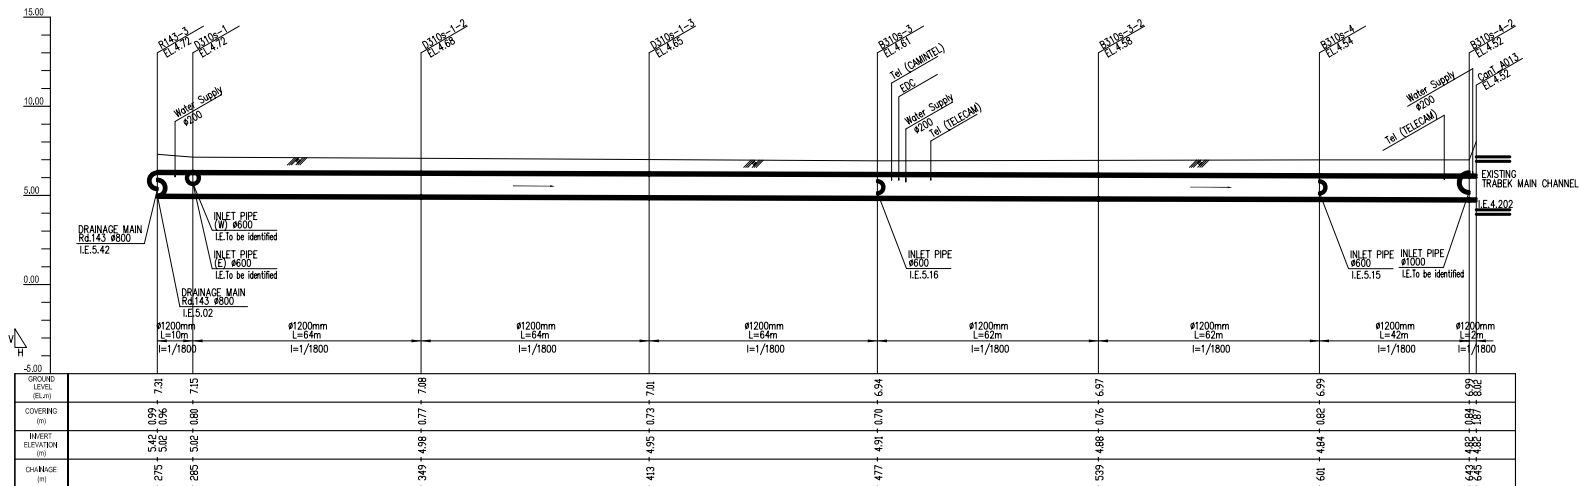

PROFILE (Manhole No. fr. R143-3 to Outlet for Trabek Main Channel)


H: SCALE A V: SCALE B

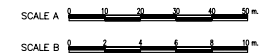

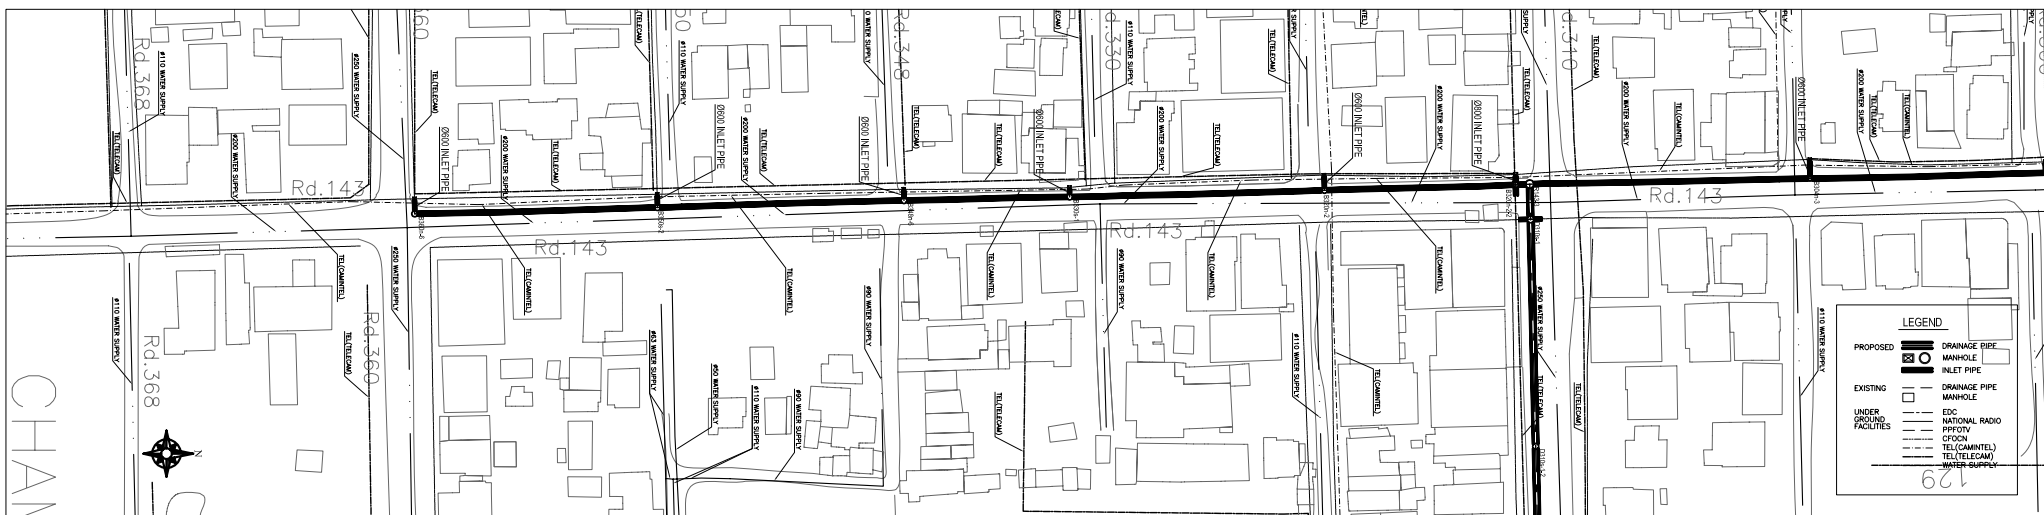

PLAN (Manhole No. fr. B360n-6 to R143-3)


SCALE A

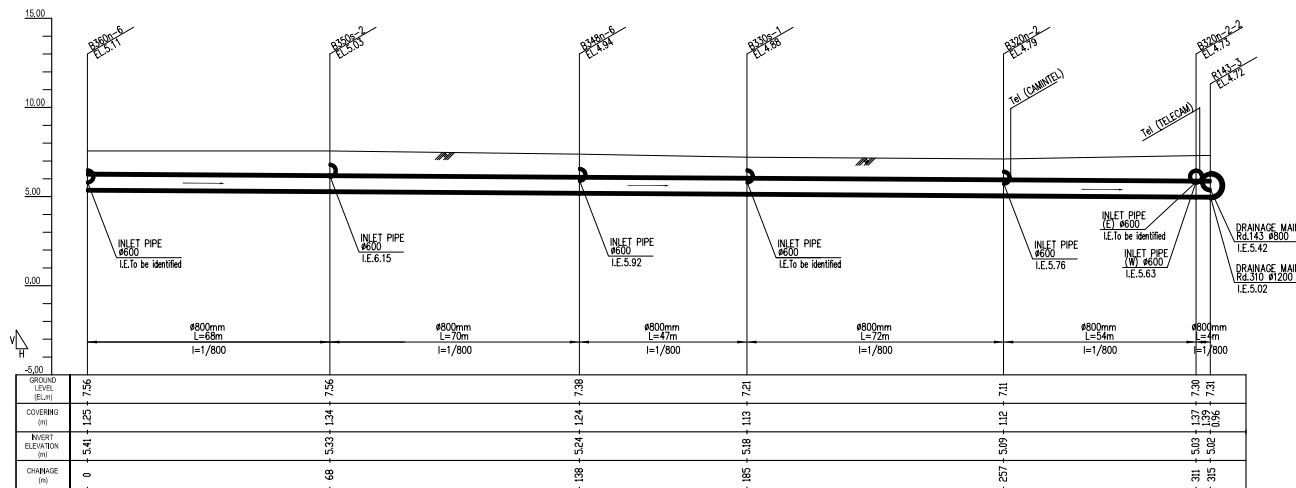

PROFILE (Manhole No. fr. B360n-6 to R143-3)


H: SCALE A V: SCALE B



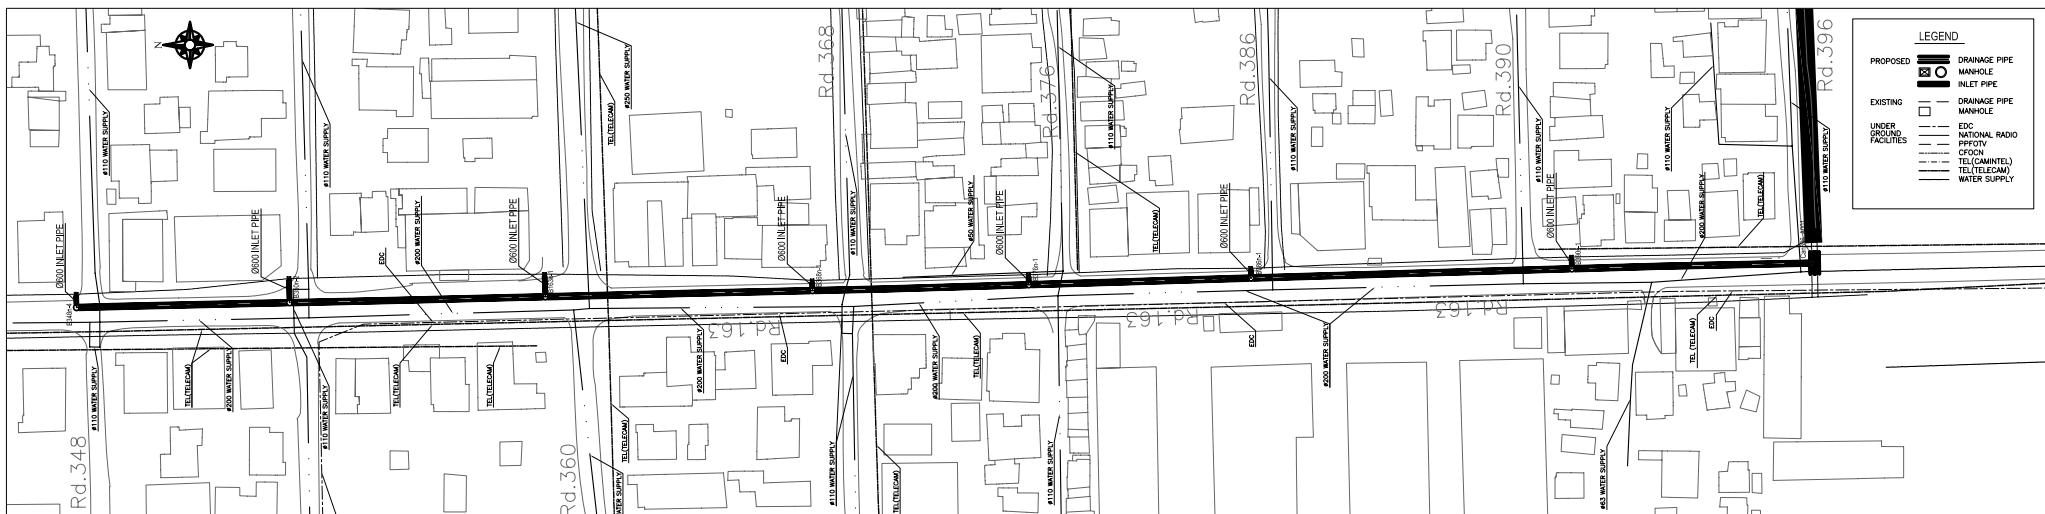

PLAN (Manhole No. fr. B348n-4 to Can396\_A001)

SCALE A

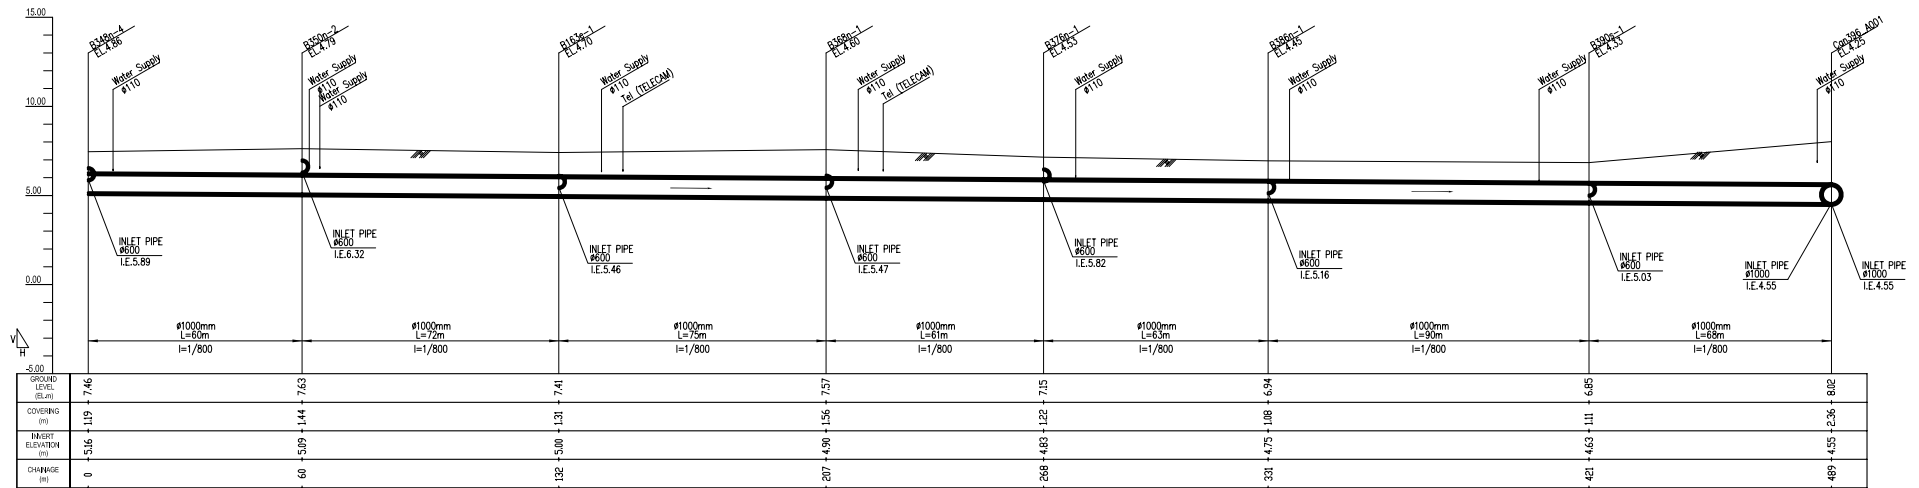


PROFILE (Manhole No. fr. B348n-4 to Can396\_A001)

H: SCALE A V: SCALE B






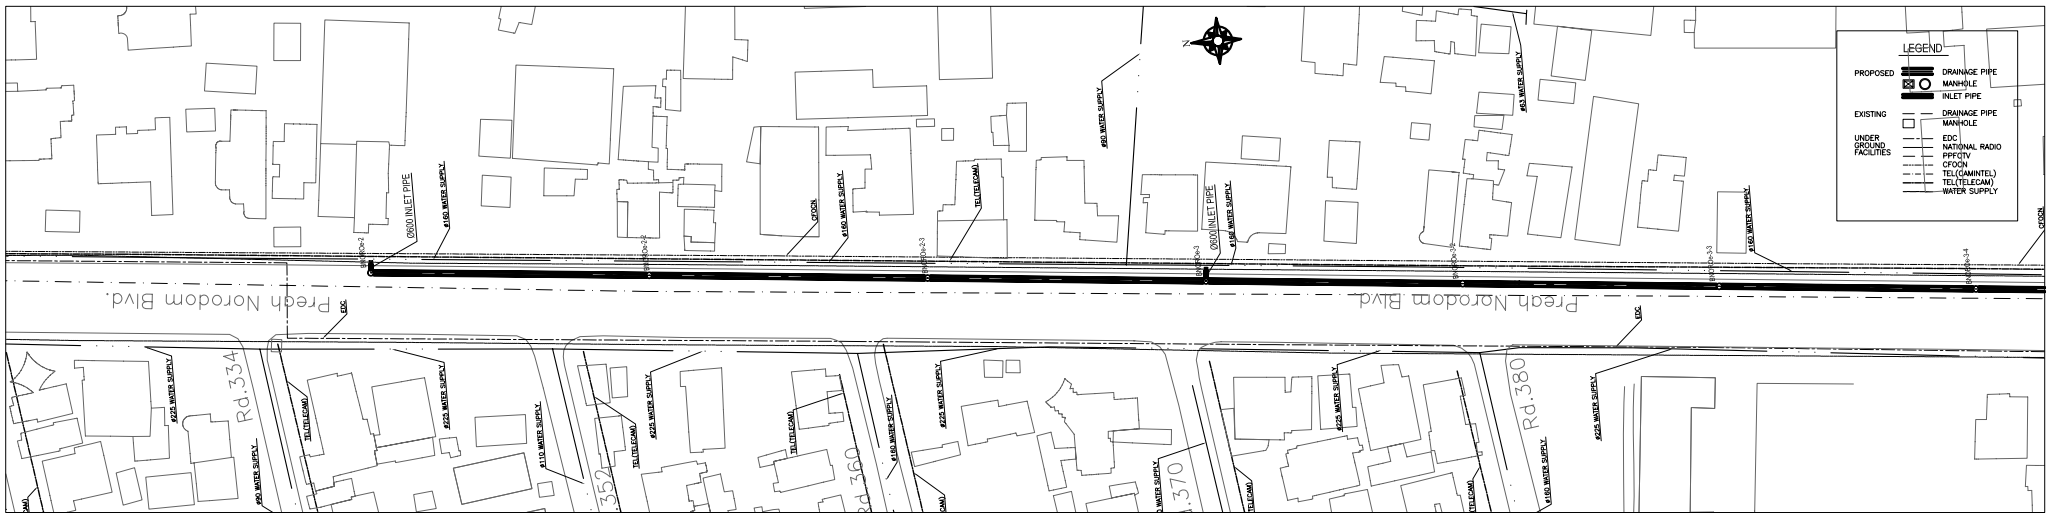



PLAN (Manhole No. fr. BNOR0e-2 to BNOR0e-3-2)


SCALE A

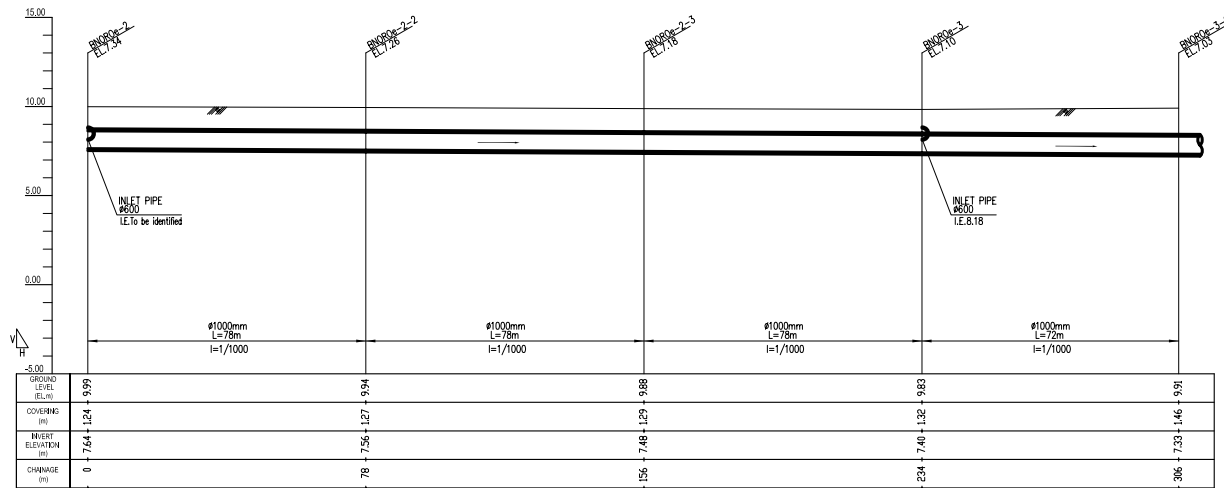

PROFILE (Manhole No. fr. BNOR0e-2 to BNOR0e-3-2)


H: SCALE A V: SCALE B

  

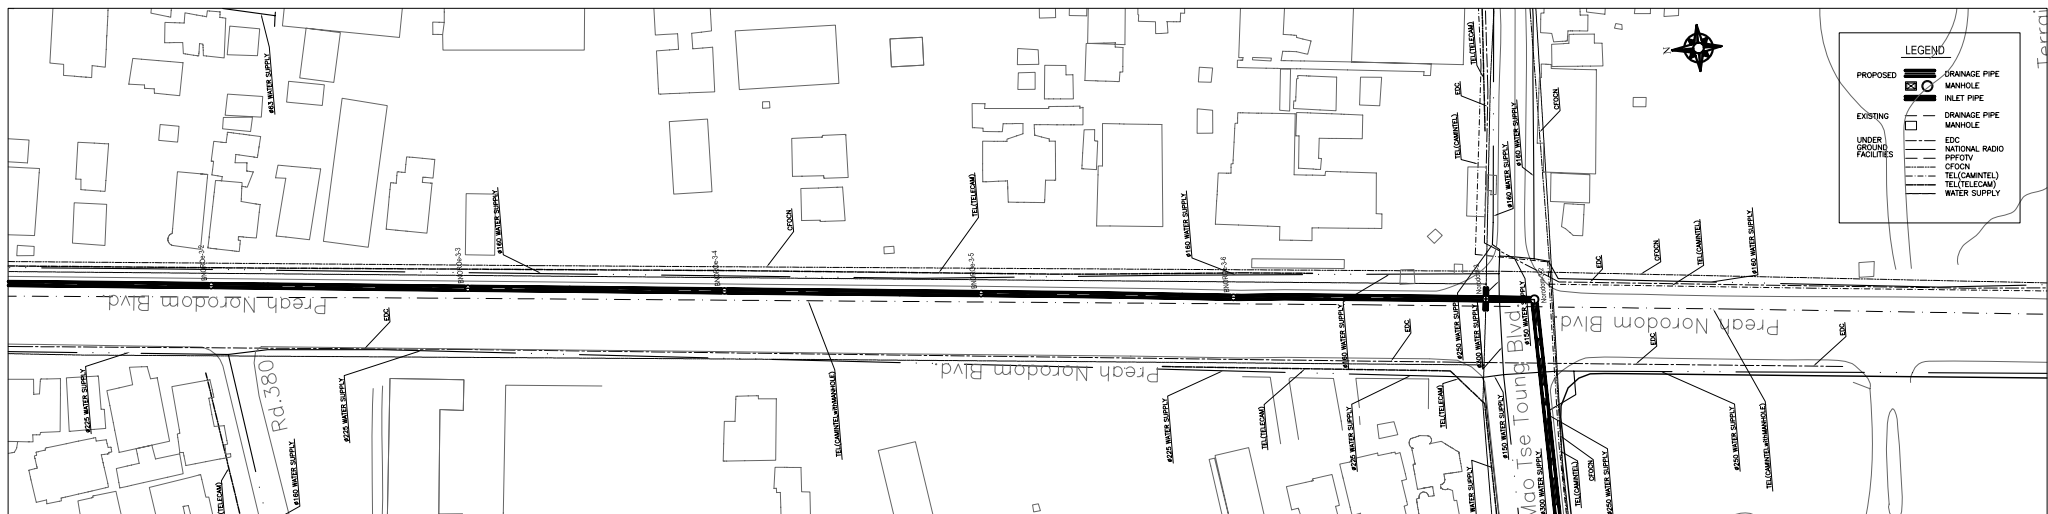


PLAN (Manhole No. fr. BNOR0e-3-2 to Norodom-3)


SCALE A

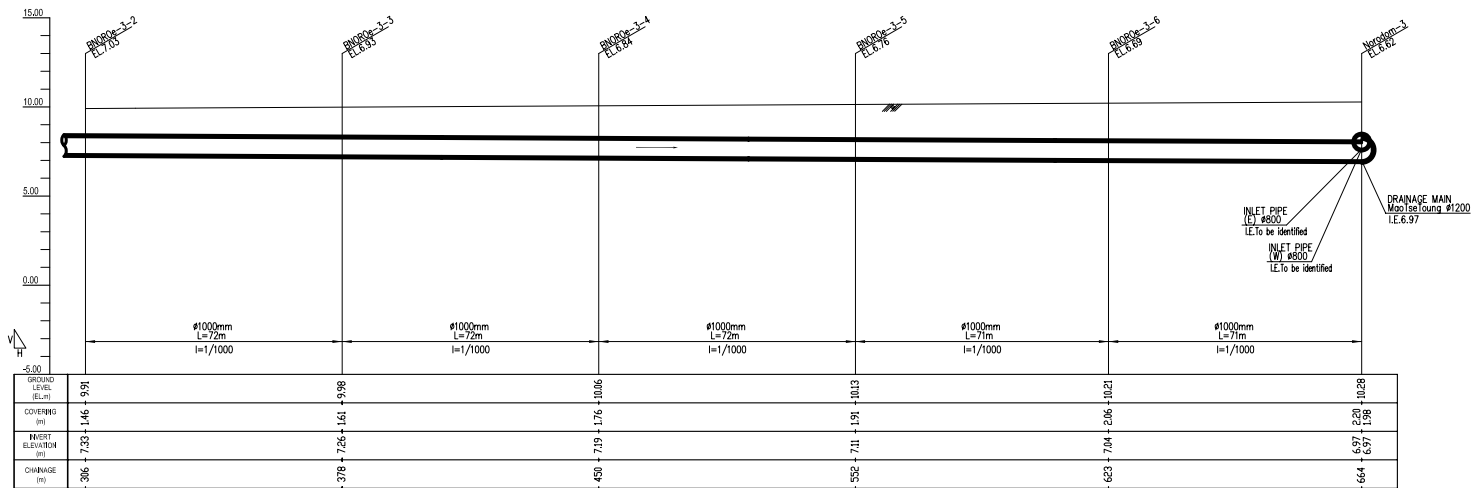

PROFILE (Manhole No. fr. BNOR0e-3-2 to Norodom-3)


H: SCALE A V: SCALE B

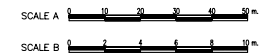

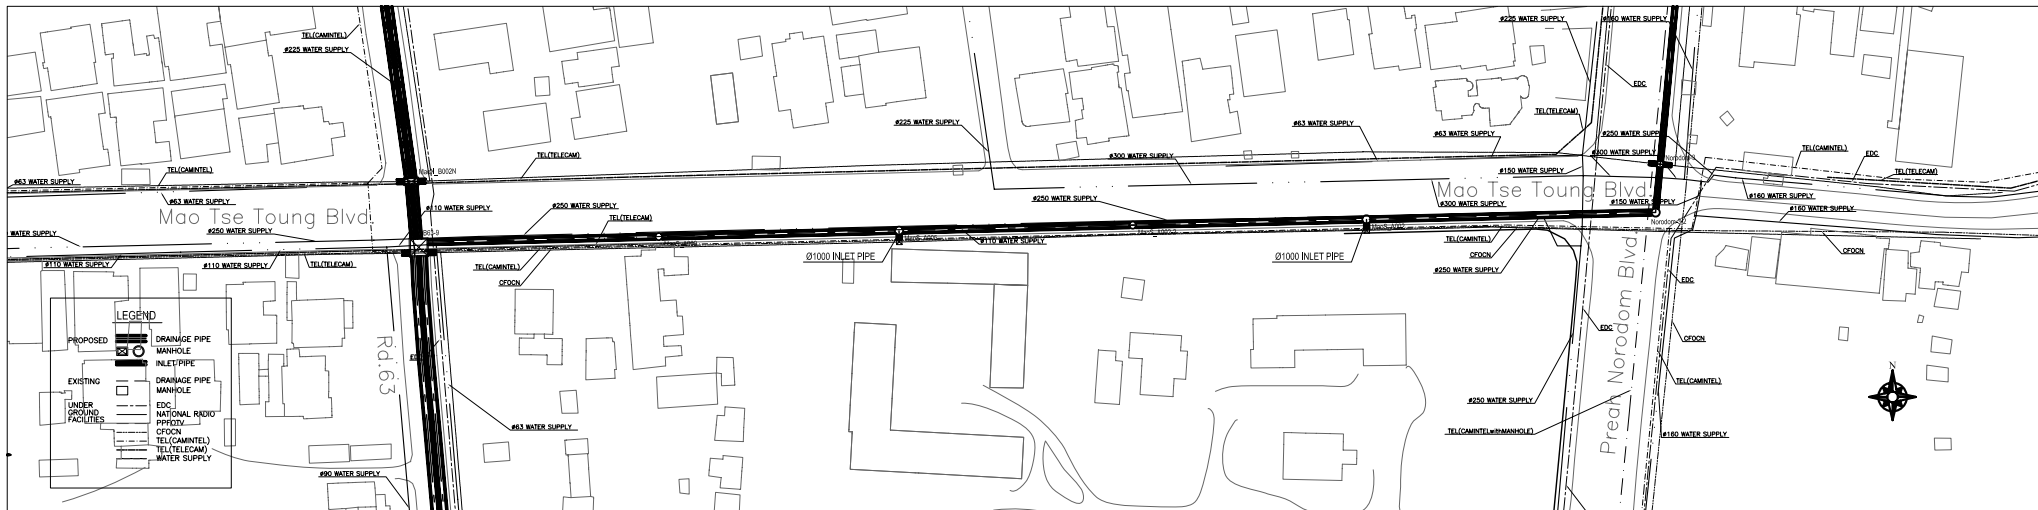


PLAN (Manhole No. fr. Norodom-3 to B63-9)


SCALE A

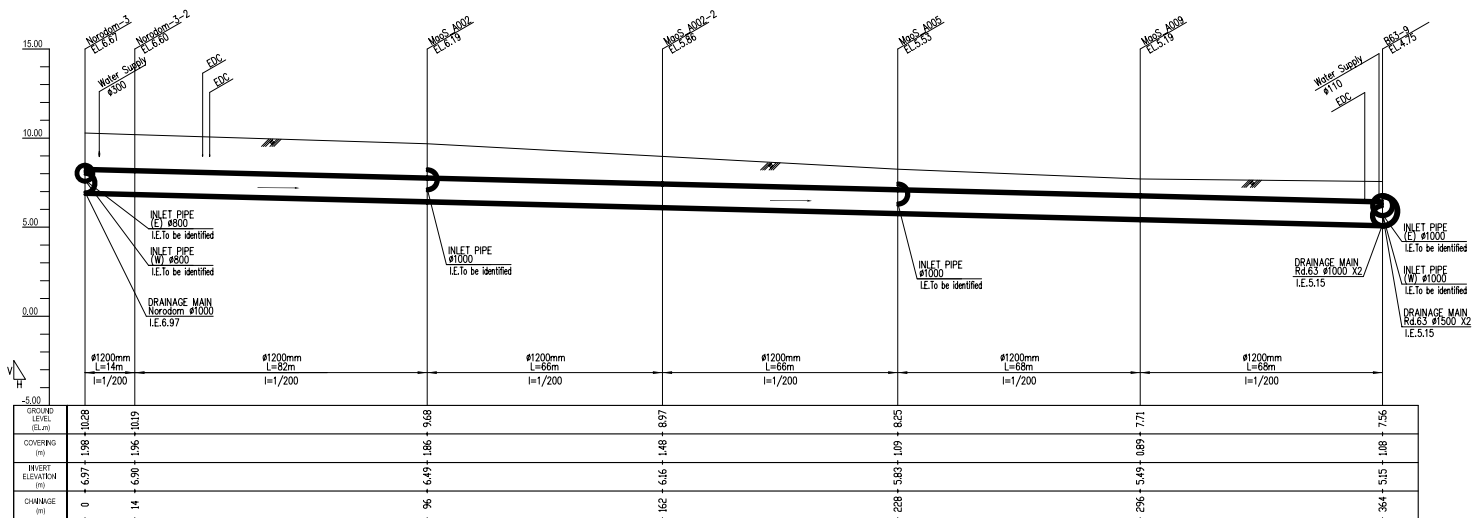

PROFILE (Manhole No. fr. Norodom-3 to B63-9)


H: SCALE A V: SCALE B

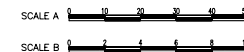

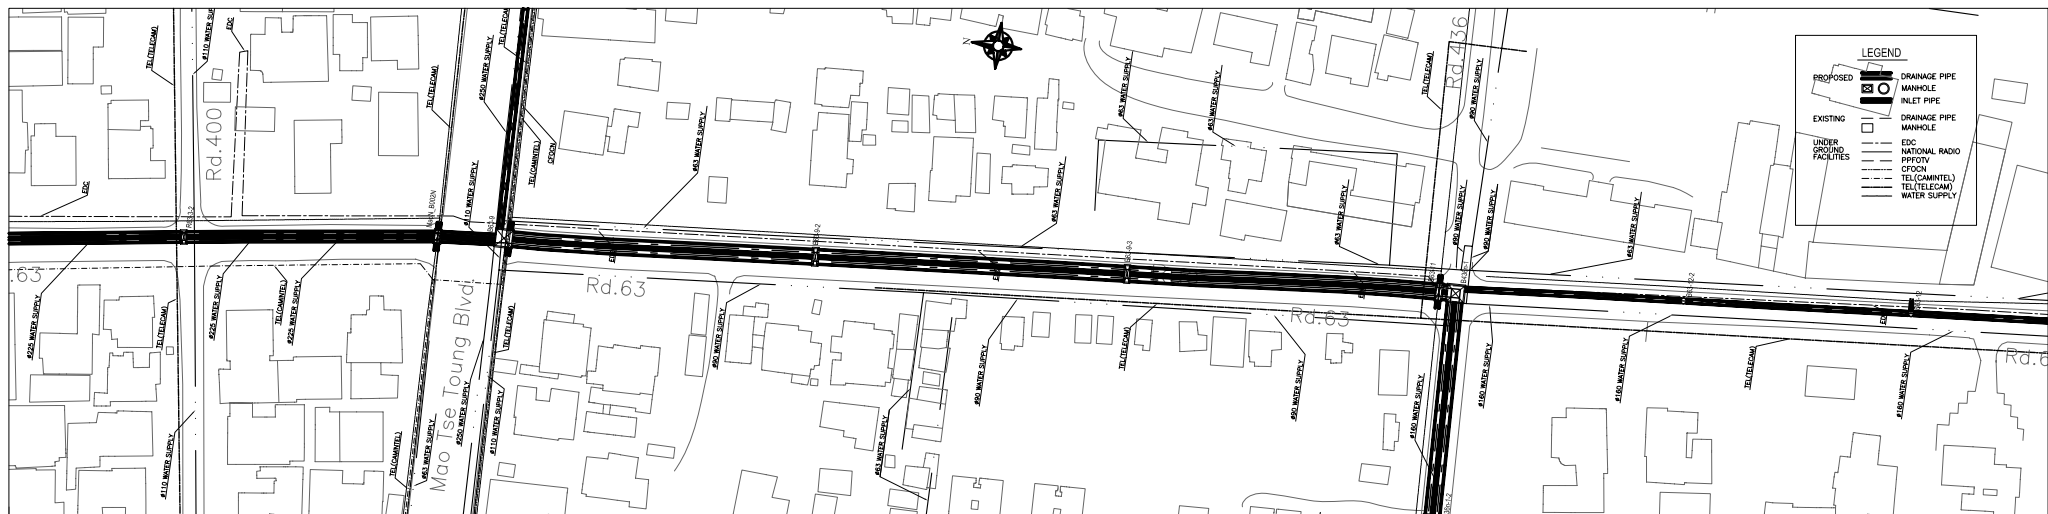


PLAN (Manhole No. fr. B63-9 to B436n-1)


SCALE A

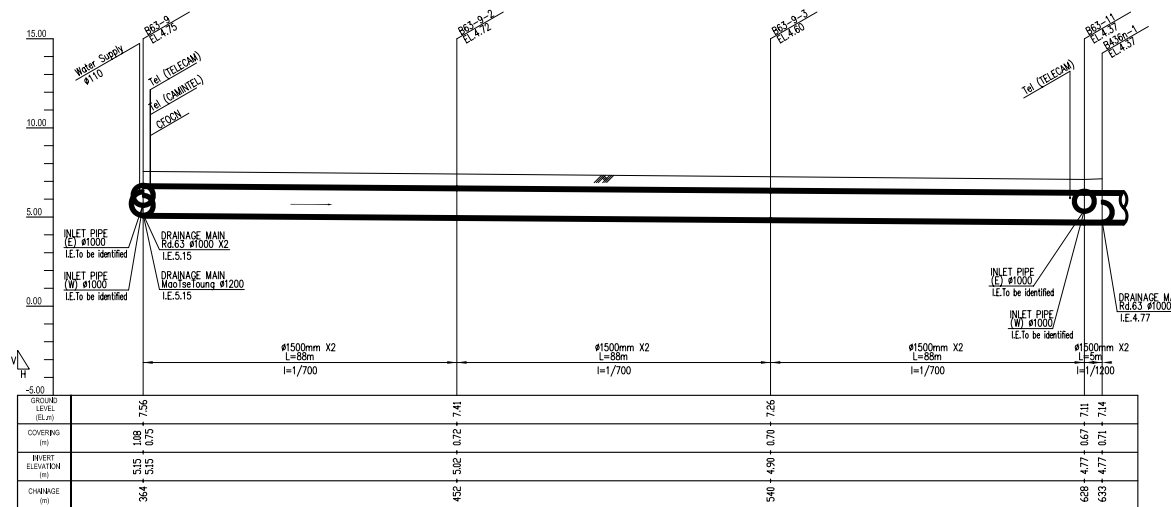

PROFILE (Manhole No. fr. B63-9 to B436n-1)


H: SCALE A V: SCALE B

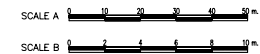

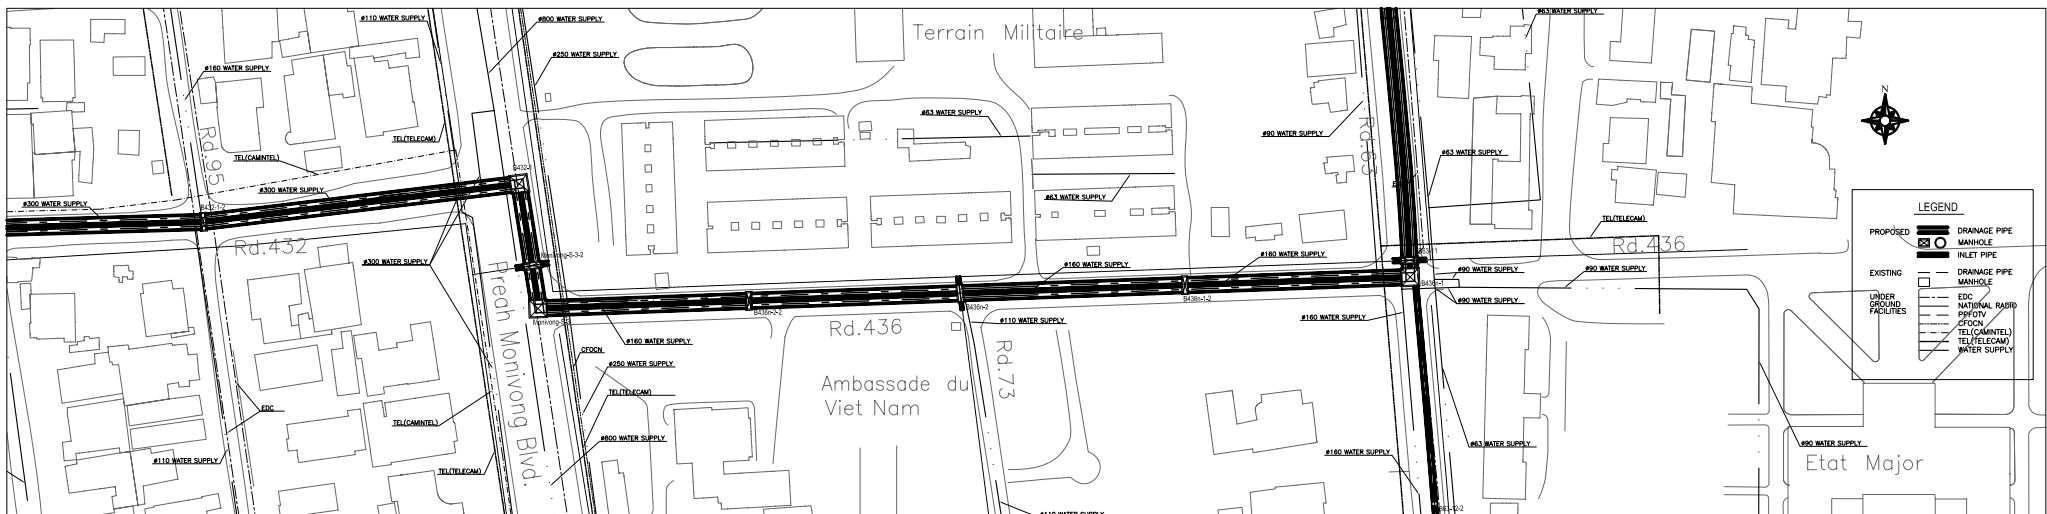


PLAN (Manhole No. fr. B436n-1 to Monivong-S-3)

SCALE A

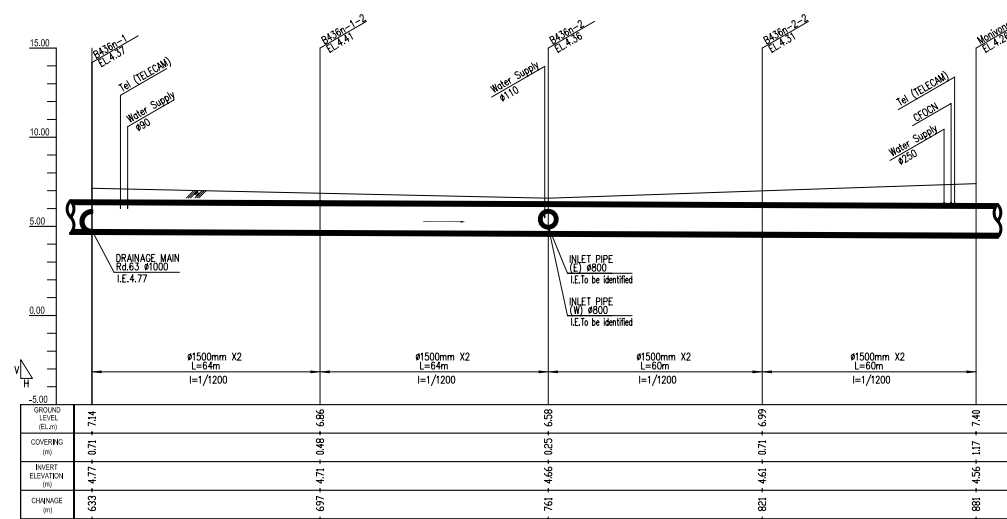

PROFILE (Manhole No. fr. B436n-1 to Monivong-S-3)


H: SCALE A V: SCALE B

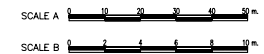



PLAN (Manhole No. fr. Mongvong-S-3 to Outlet for Trabek Main Channel)

SCALE A

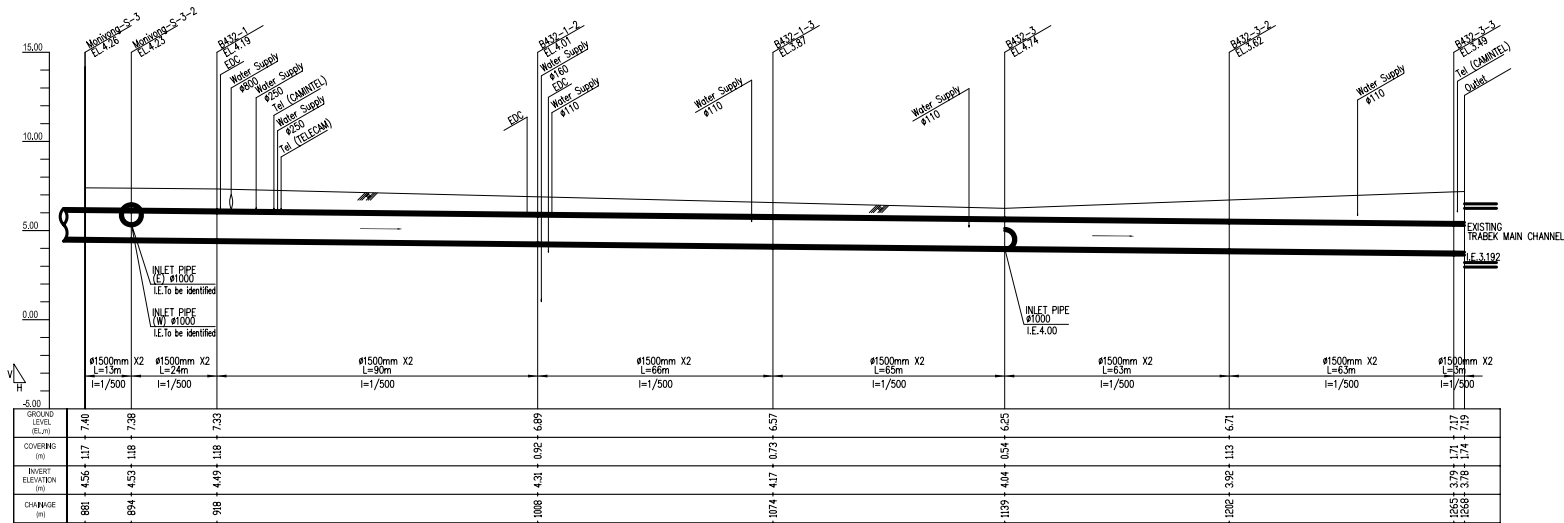

PROFILE (Manhole No. fr. Mongvong-S-3 to Outlet for Trabek Main Channel)

H: SCALE A V: SCALE B

