


4 Sewer Plan Layout

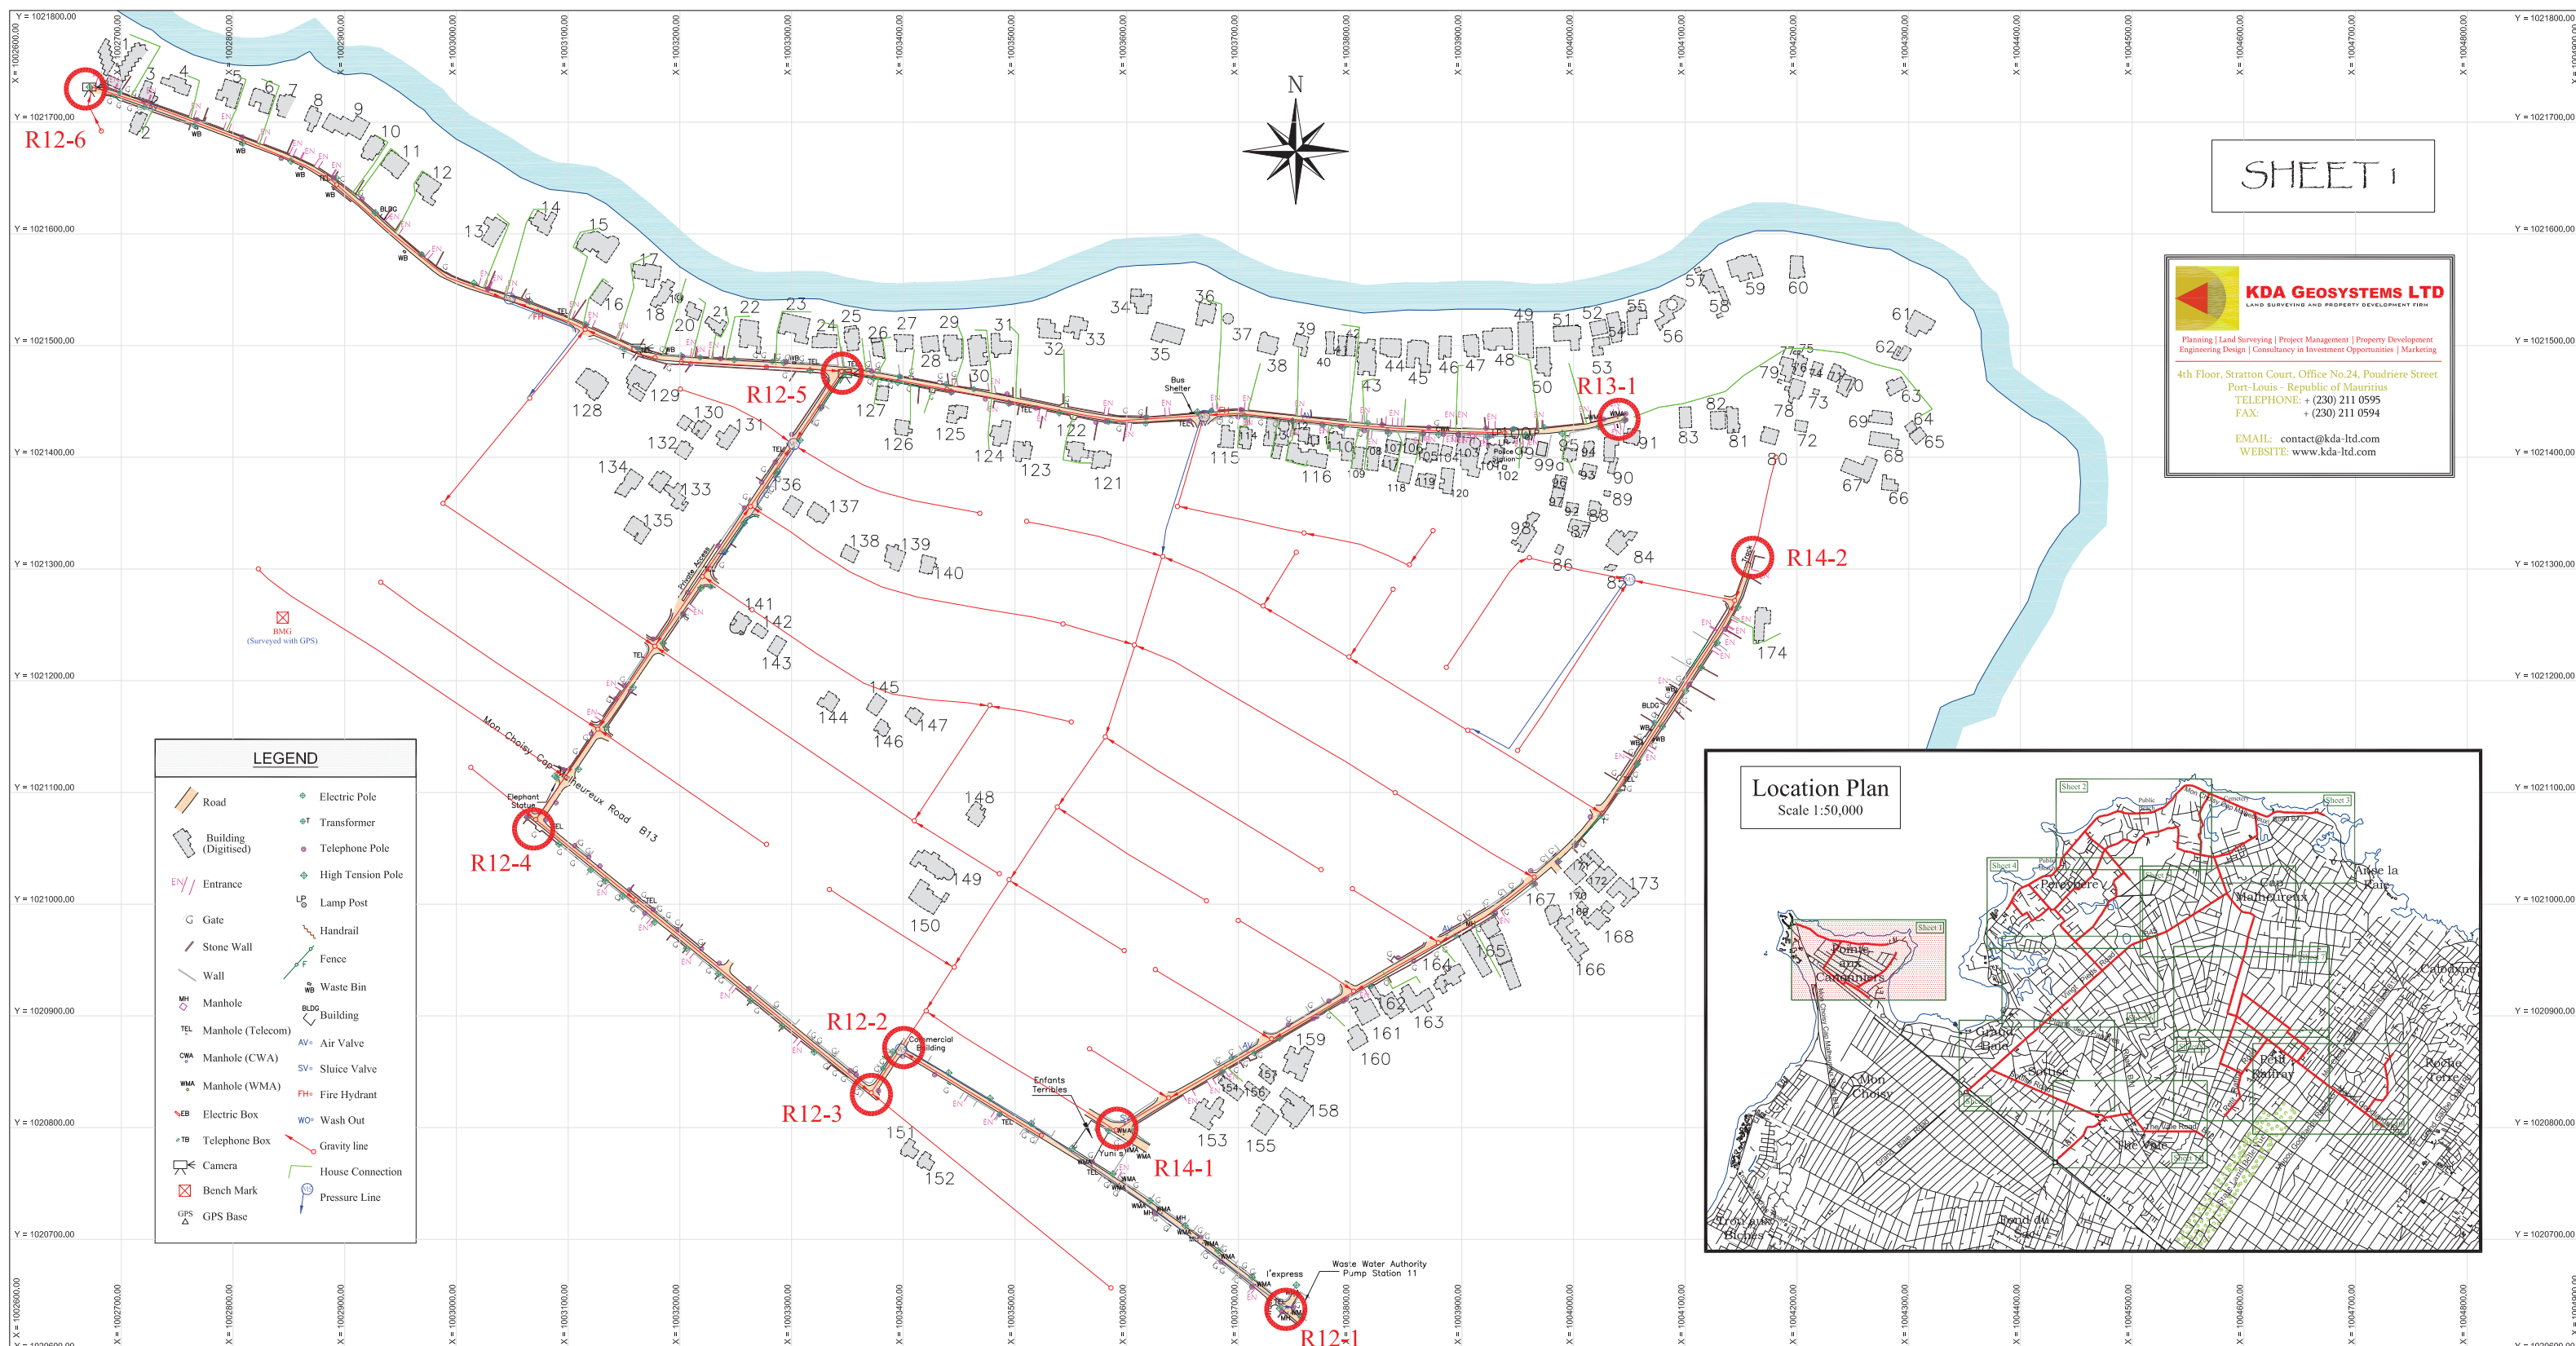

SHEET 1


KDA GEOSYSTEMS LTD
 LAND SURVEYING AND PROPERTY DEVELOPMENT FIRM

Planning | Land Surveying | Project Management | Property Development
 Engineering Design | Consultancy in Investment Opportunities | Marketing

4th Floor, Stratton Court, Office No.24, Poudreire Street
 Port-Louis - Republic of Mauritius
 TELEPHONE: + (230) 211 0595
 FAX: + (230) 211 0594

EMAIL: contact@kda-ltd.com
 WEBSITE: www.kda-ltd.com

LEGEND	
	Road
	Building (Digitised)
	Entrance
	Gate
	Stone Wall
	Wall
	Manhole
	Manhole (Telecom)
	Manhole (CWA)
	Manhole (WMA)
	Electric Box
	Telephone Box
	Camera
	Bench Mark
	GPS Base
	Electric Pole
	Transformer
	Telephone Pole
	High Tension Pole
	Lamp Post
	Handrail
	Fence
	Waste Bin
	Building
	Air Valve
	Sluice Valve
	Fire Hydrant
	Wash Out
	Gravity line
	House Connection
	Pressure Line

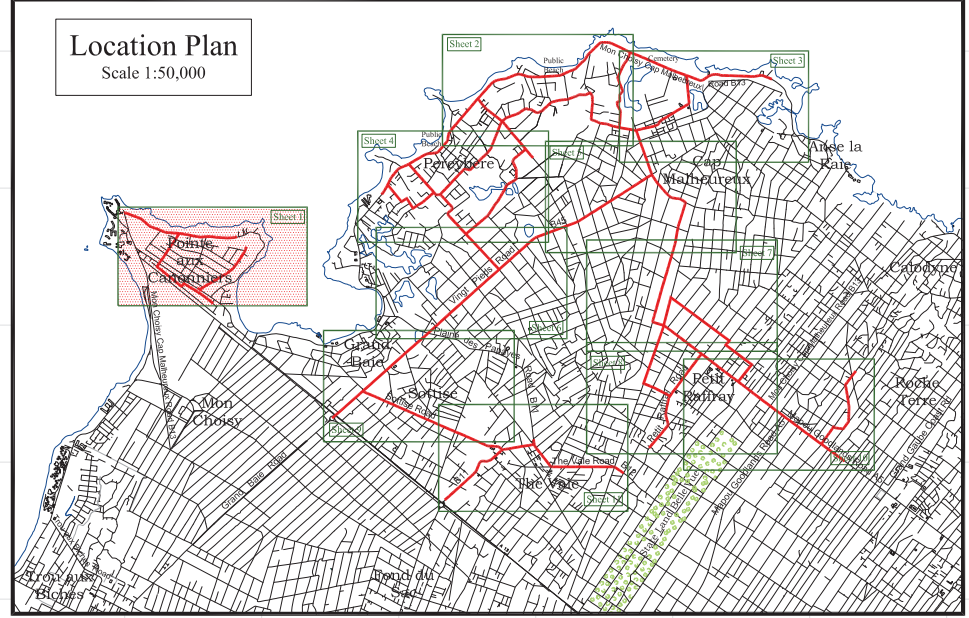

TECHNICAL ASSISTANCE FOR
 GRAND BAIE SEWERAGE PROJECT
 PHASE 1- B

JAPAN INTERNATIONAL
 COOPERATION AGENCY



DRAWING TITLE		
STREET SURVEY		
SCALE	DATE	DRAWING NO.
NTS	MARCH 2010	1


Location Plan
Scale 1:50,000

SHEET 2

KDA GEOSYSTEMS LTD
LAND SURVEYING AND PROPERTY DEVELOPMENT FIRM

Planning | Land Surveying | Project Management | Property Development
Engineering Design | Consultancy in Investment Opportunities | Marketing

4th Floor, Stratton Court, Office No.24, Poudriere Street
Port-Louis - Republic of Mauritius
TELEPHONE: + (230) 211 0595
FAX: + (230) 211 0594
EMAIL: contact@kda-ld.com
WEBSITE: www.kda-ld.com

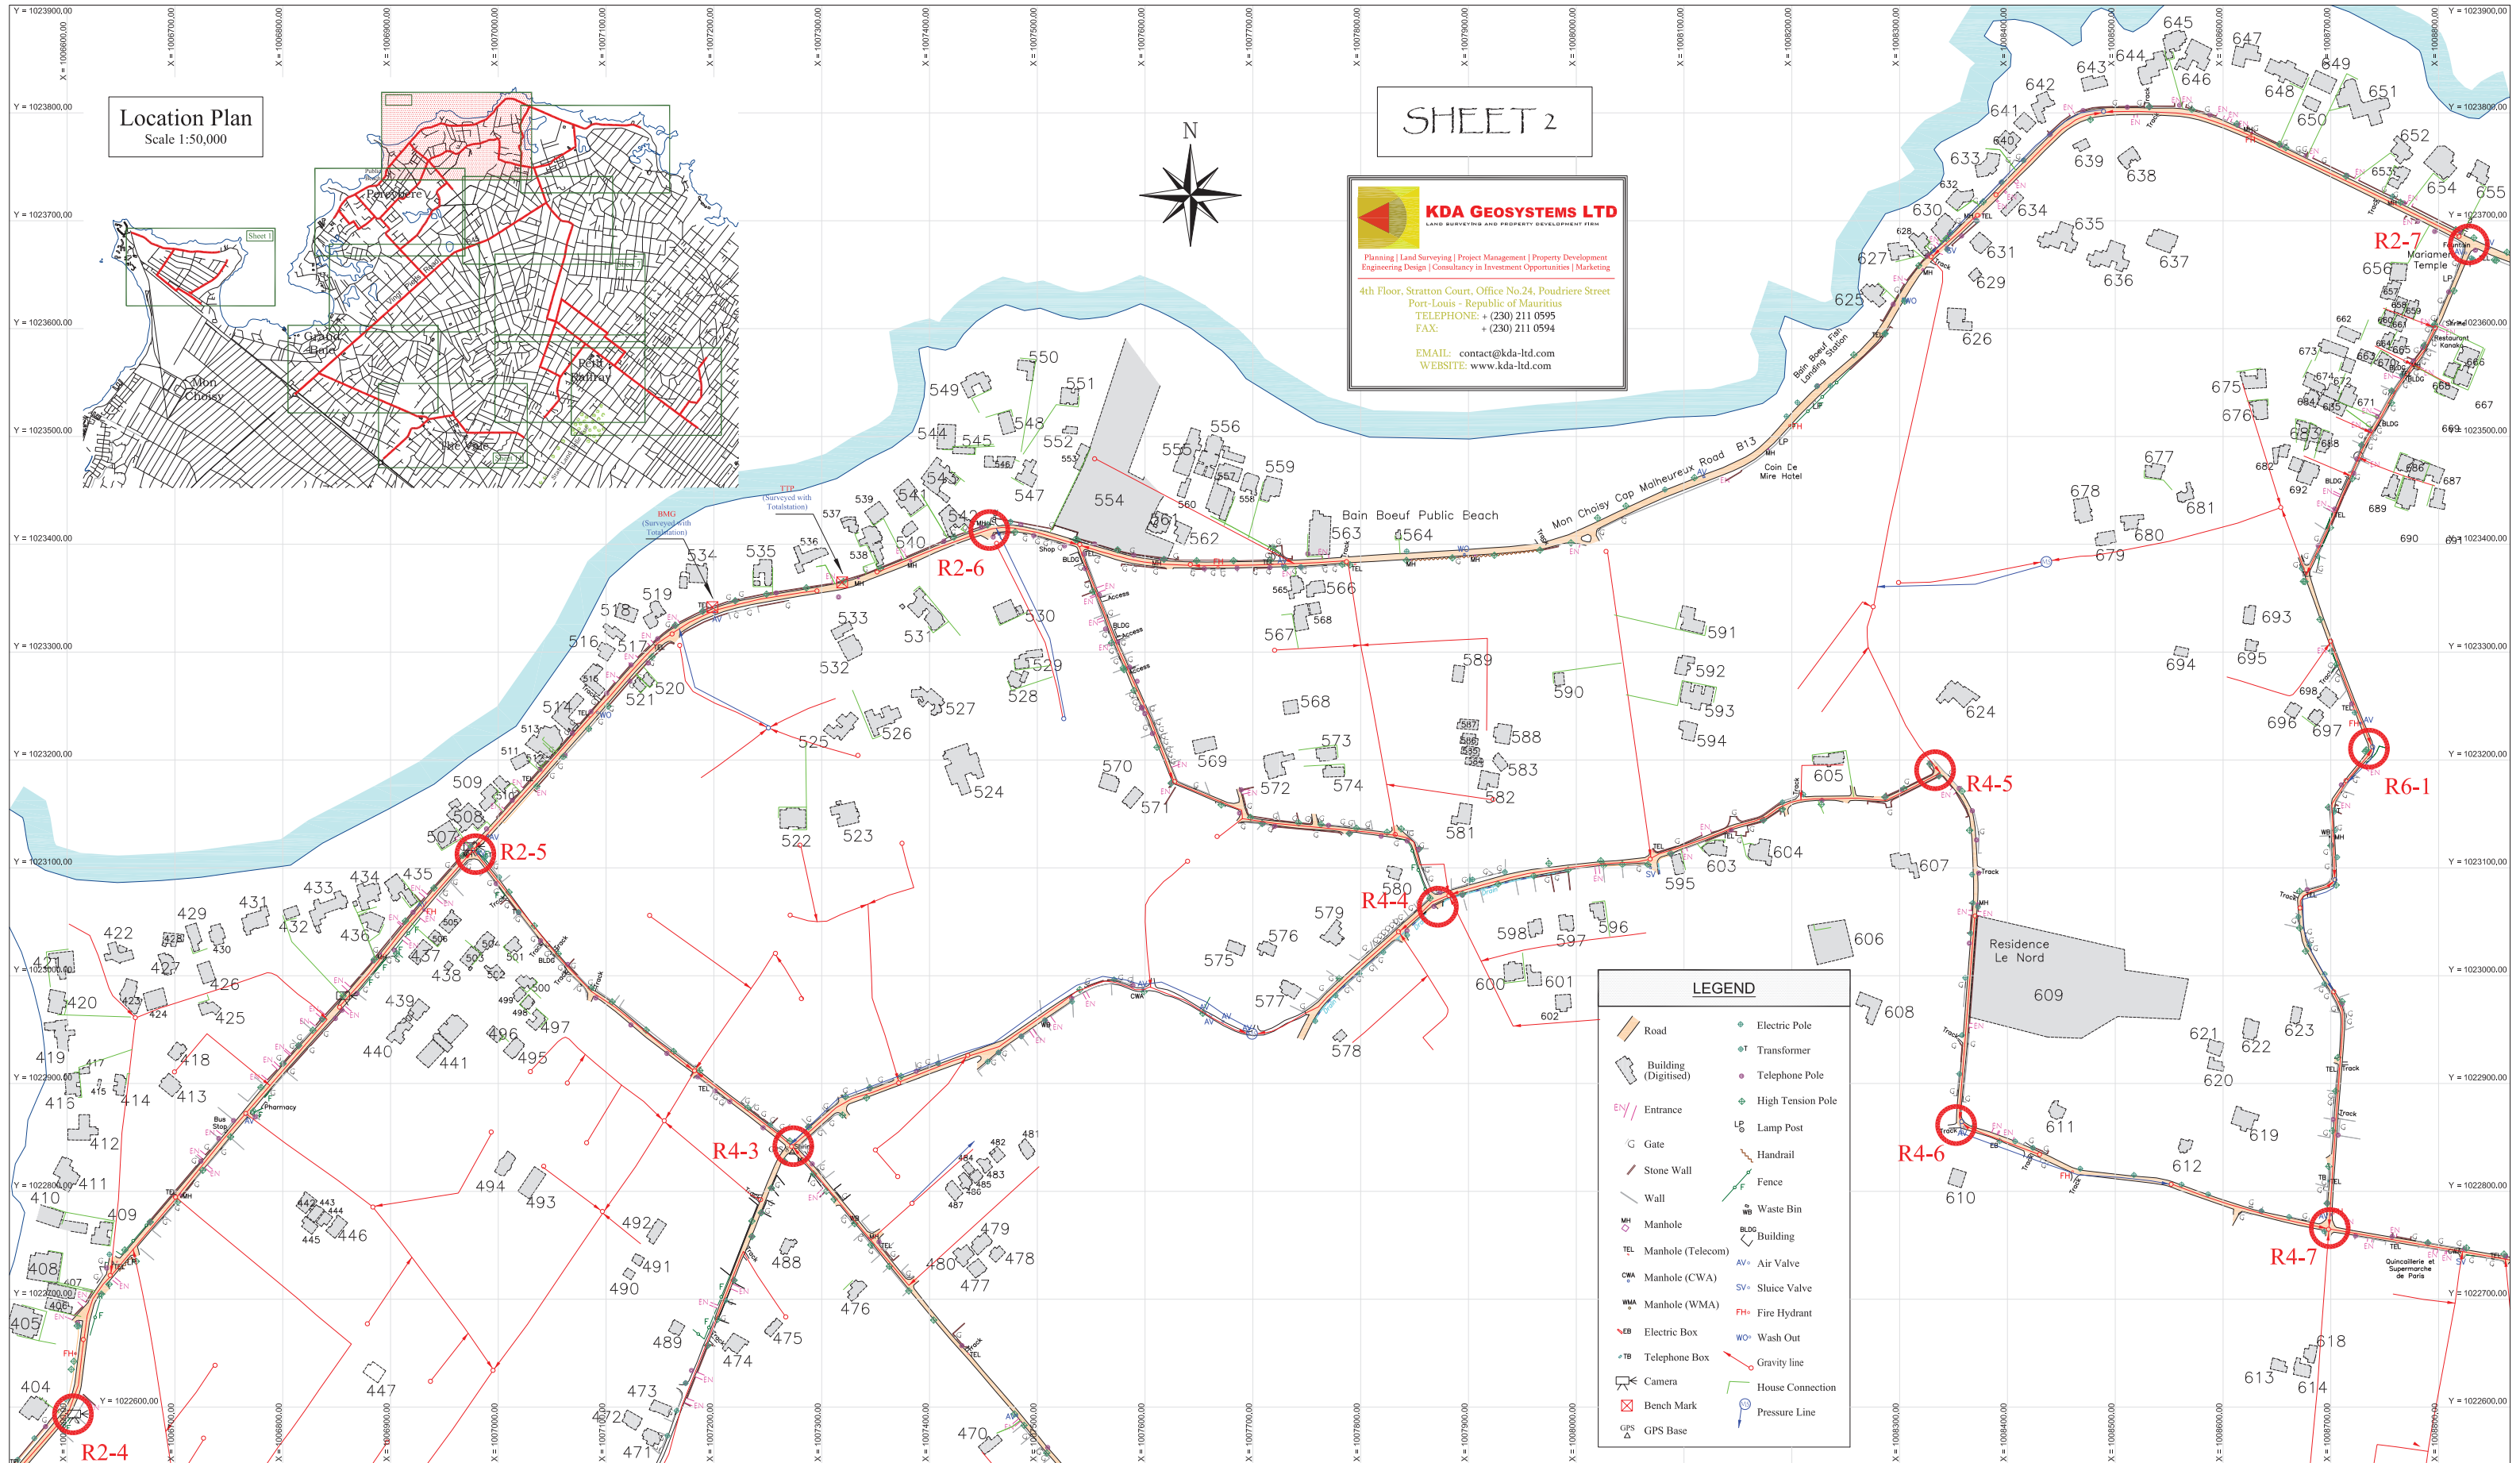

LEGEND


	Road		Electric Pole
	Building (Digitised)		Transformer
	Entrance		Telephone Pole
	Gate		High Tension Pole
	Stone Wall		Lamp Post
	Wall		Handrail
	Manhole		Fence
	Manhole (Telecom)		Waste Bin
	Manhole (CWA)		Building
	Manhole (WMA)		Air Valve
	Electric Box		Sluice Valve
	Telephone Box		Fire Hydrant
	Camera		Wash Out
	Bench Mark		Gravity line
	GPS Base		House Connection
			Pressure Line

TECHNICAL ASSISTANCE FOR
GRAND BAIE SEWERAGE PROJECT
PHASE 1- B

JAPAN INTERNATIONAL
COOPERATION AGENCY



DRAWING TITLE		
STREET SURVEY		
SCALE	DATE	DRAWING NO.
NTS	MARCH 2010	2

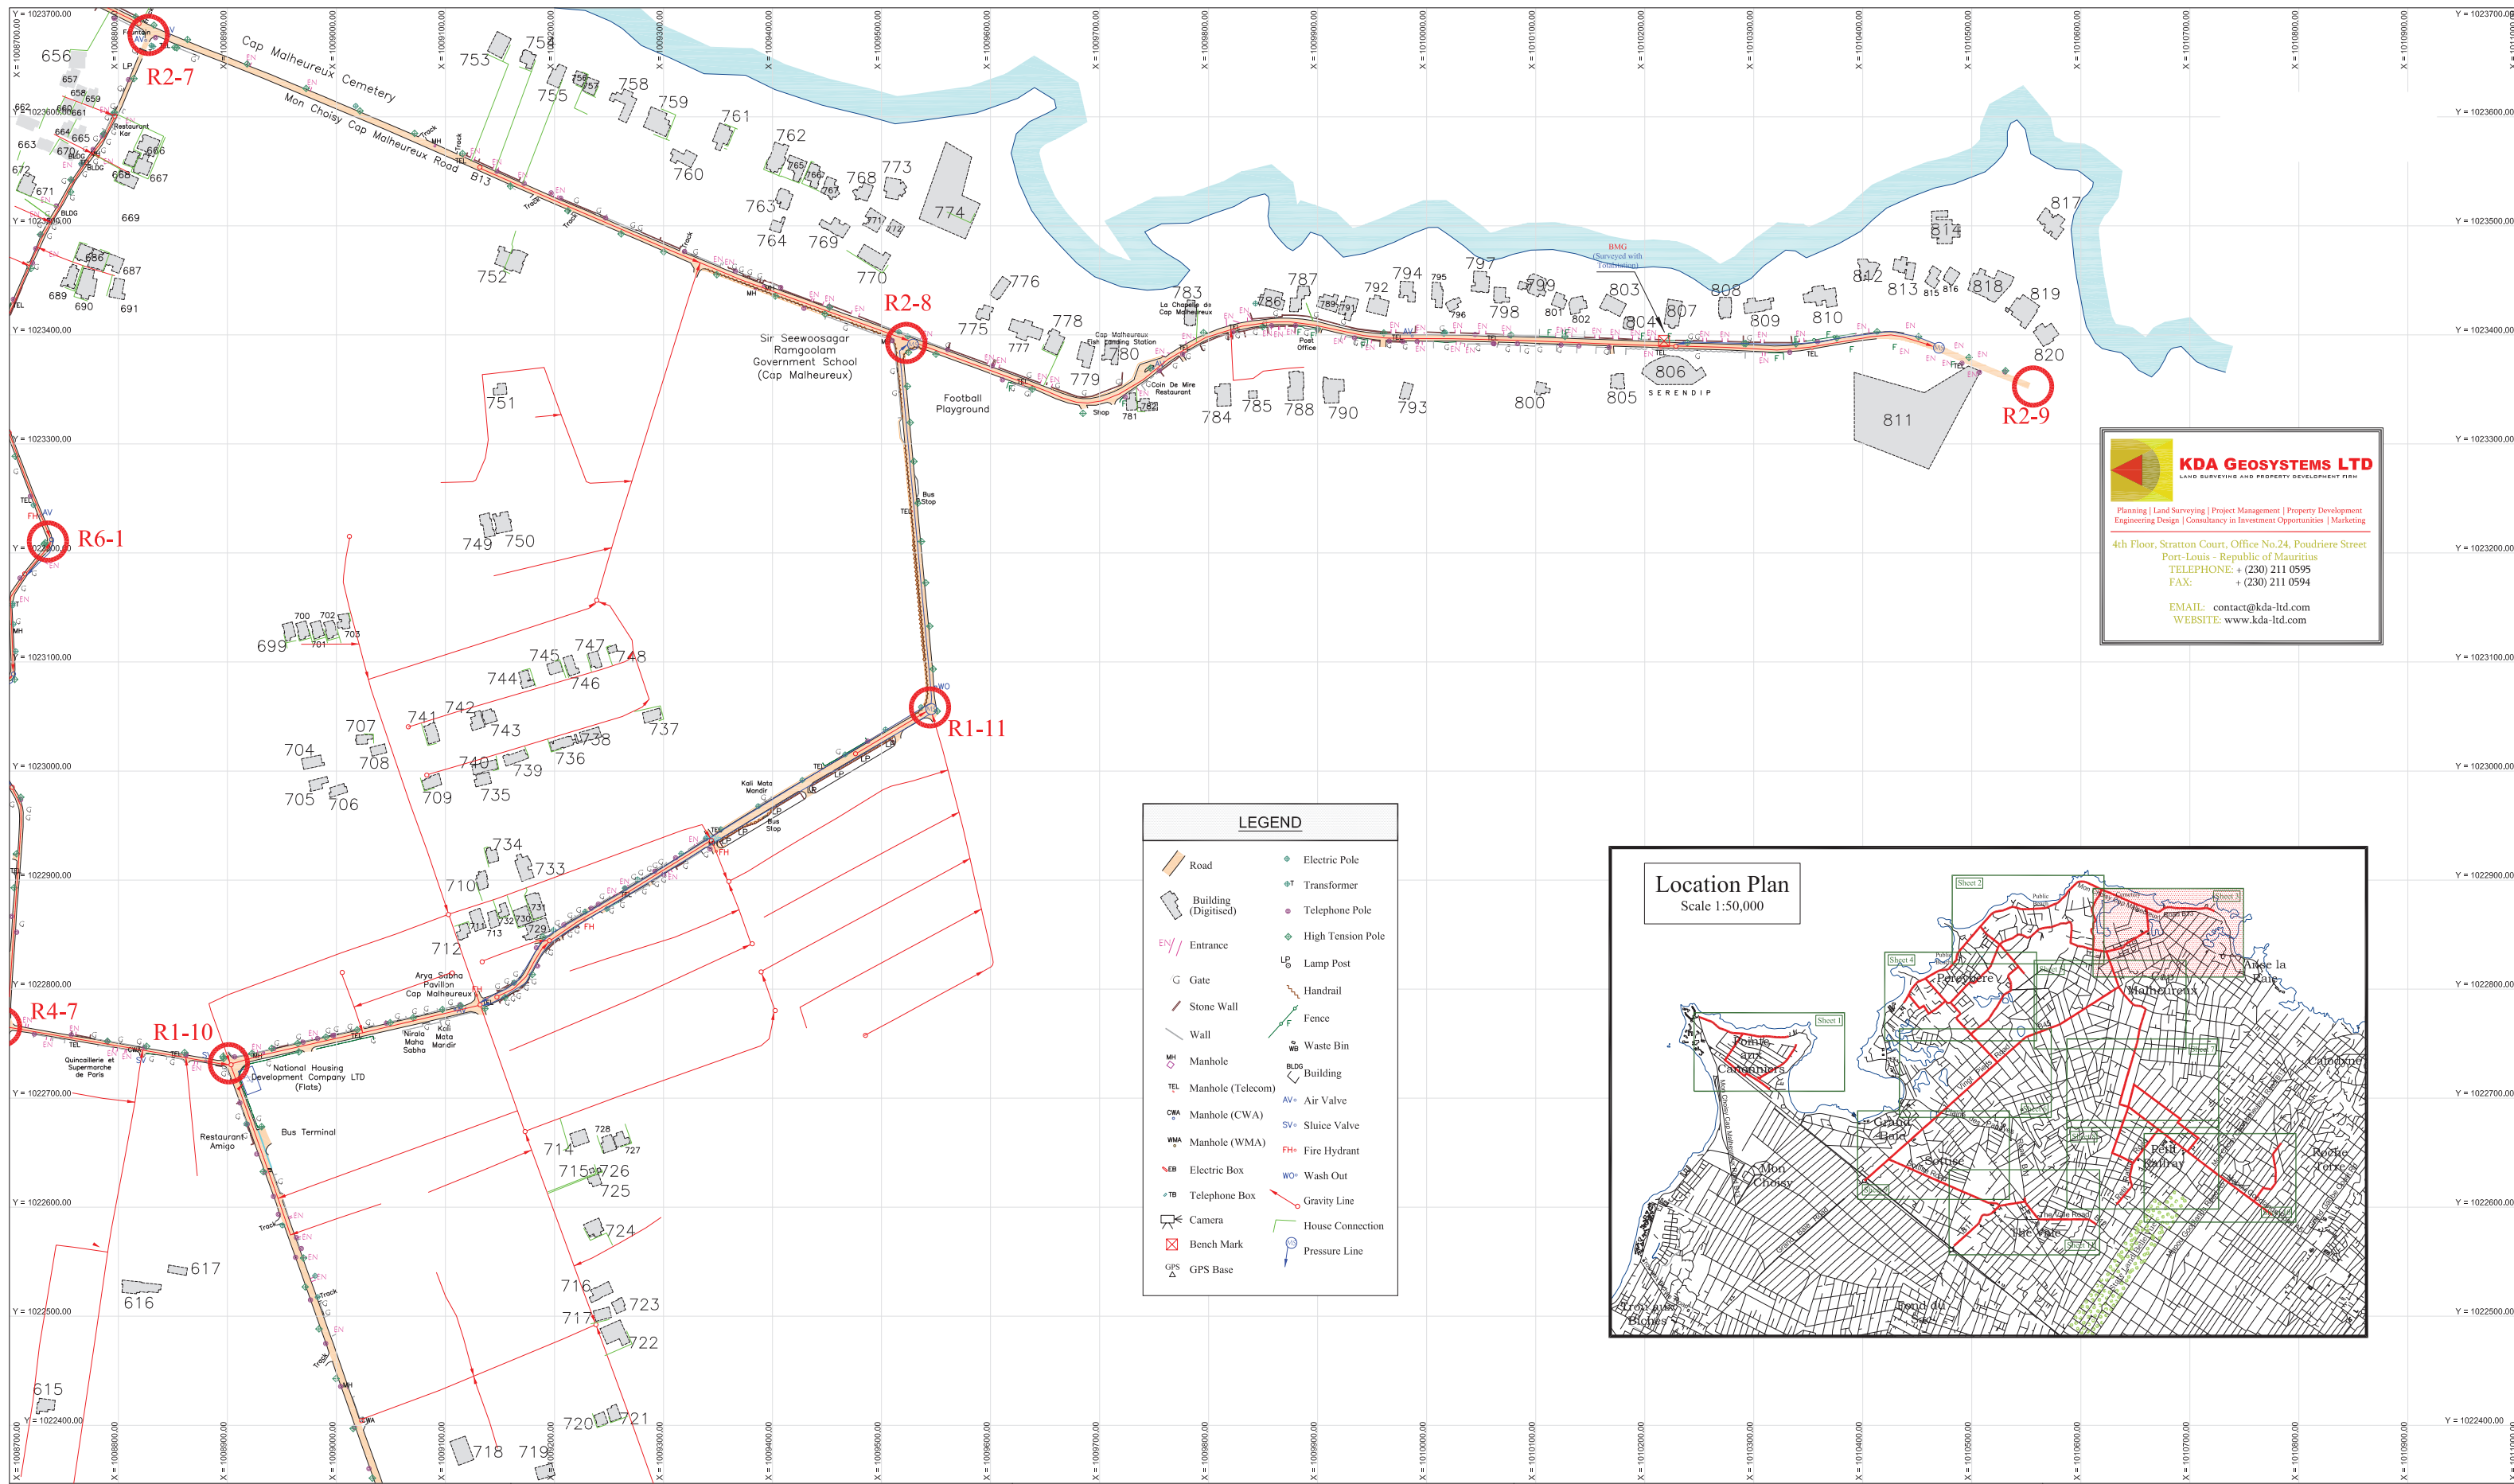


KDA GEOSYSTEMS LTD
 LAND SURVEYING AND PROPERTY DEVELOPMENT FIRM

Planning | Land Surveying | Project Management | Property Development
 Engineering Design | Consultancy in Investment Opportunities | Marketing

4th Floor, Stratton Court, Office No 24, Poudriere Street
 Port-Louis - Republic of Mauritius
 TELEPHONE: + (230) 211 0595
 FAX: + (230) 211 0594

EMAIL: contact@kda-ltd.com
 WEBSITE: www.kda-ltd.com

LEGEND

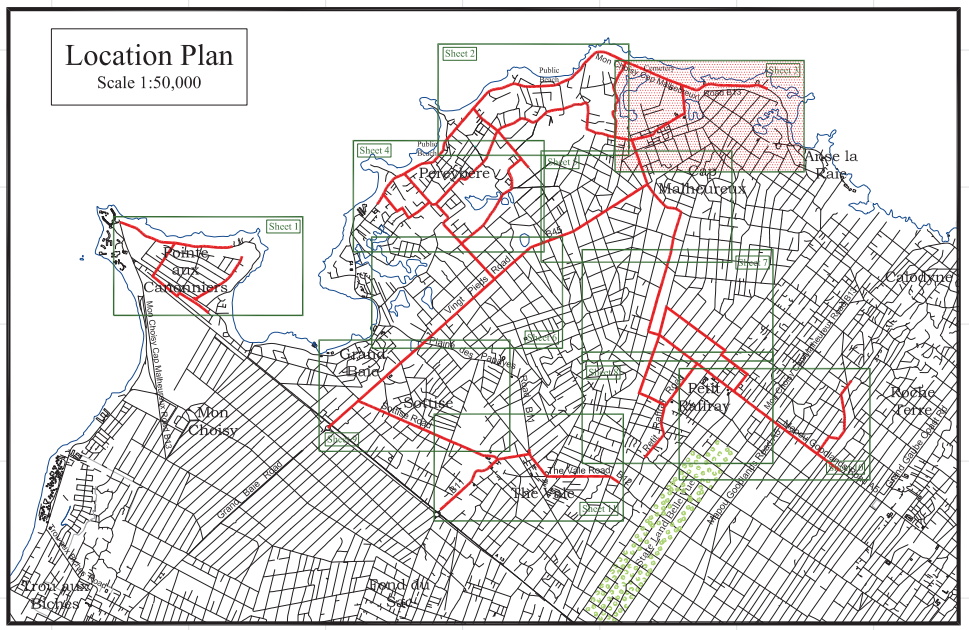

TECHNICAL ASSISTANCE FOR
 GRAND BAIE SEWERAGE PROJECT
 PHASE 1- B

JAPAN INTERNATIONAL
 COOPERATION AGENCY



DRAWING TITLE		
STREET SURVEY		
SCALE	DATE	DRAWING NO.
NTS	MARCH 2010	3




LEGEND

KDA GEOSYSTEMS LTD
 LAND SURVEYING AND PROPERTY DEVELOPMENT FIRM

Planning | Land Surveying | Project Management | Property Development
 Engineering Design | Consultancy in Investment Opportunities | Marketing

4th Floor, Stratton Court, Office No.24, Poudriere Street
 Port-Louis - Republic of Mauritius
 TELEPHONE: + (230) 211 0595
 FAX: + (230) 211 0594
 EMAIL: contact@kda-ld.com
 WEBSITE: www.kda-ld.com

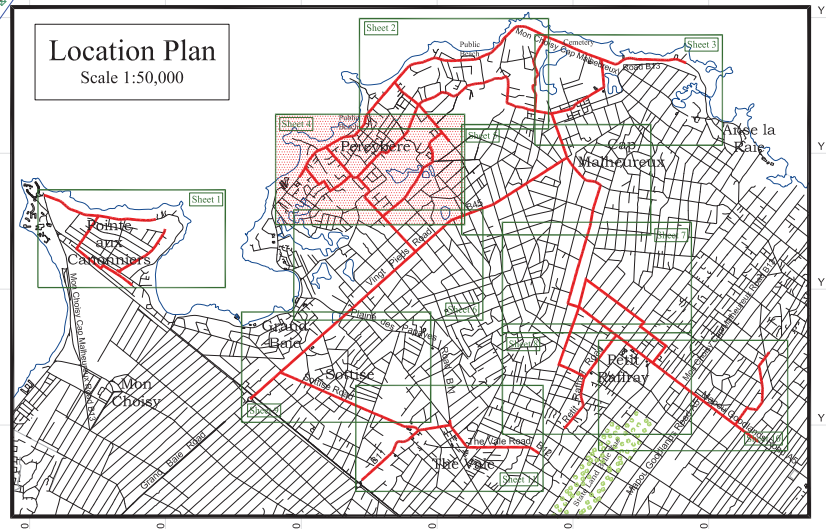

TECHNICAL ASSISTANCE FOR
 GRAND BAIE SEWERAGE PROJECT
 PHASE 1- B

JAPAN INTERNATIONAL
 COOPERATION AGENCY



NIPPON KOEI CO.,LTD.

DRAWING TITLE

STREET SURVEY

SCALE


NTS

DATE

MARCH 2010

DRAWING NO.

4

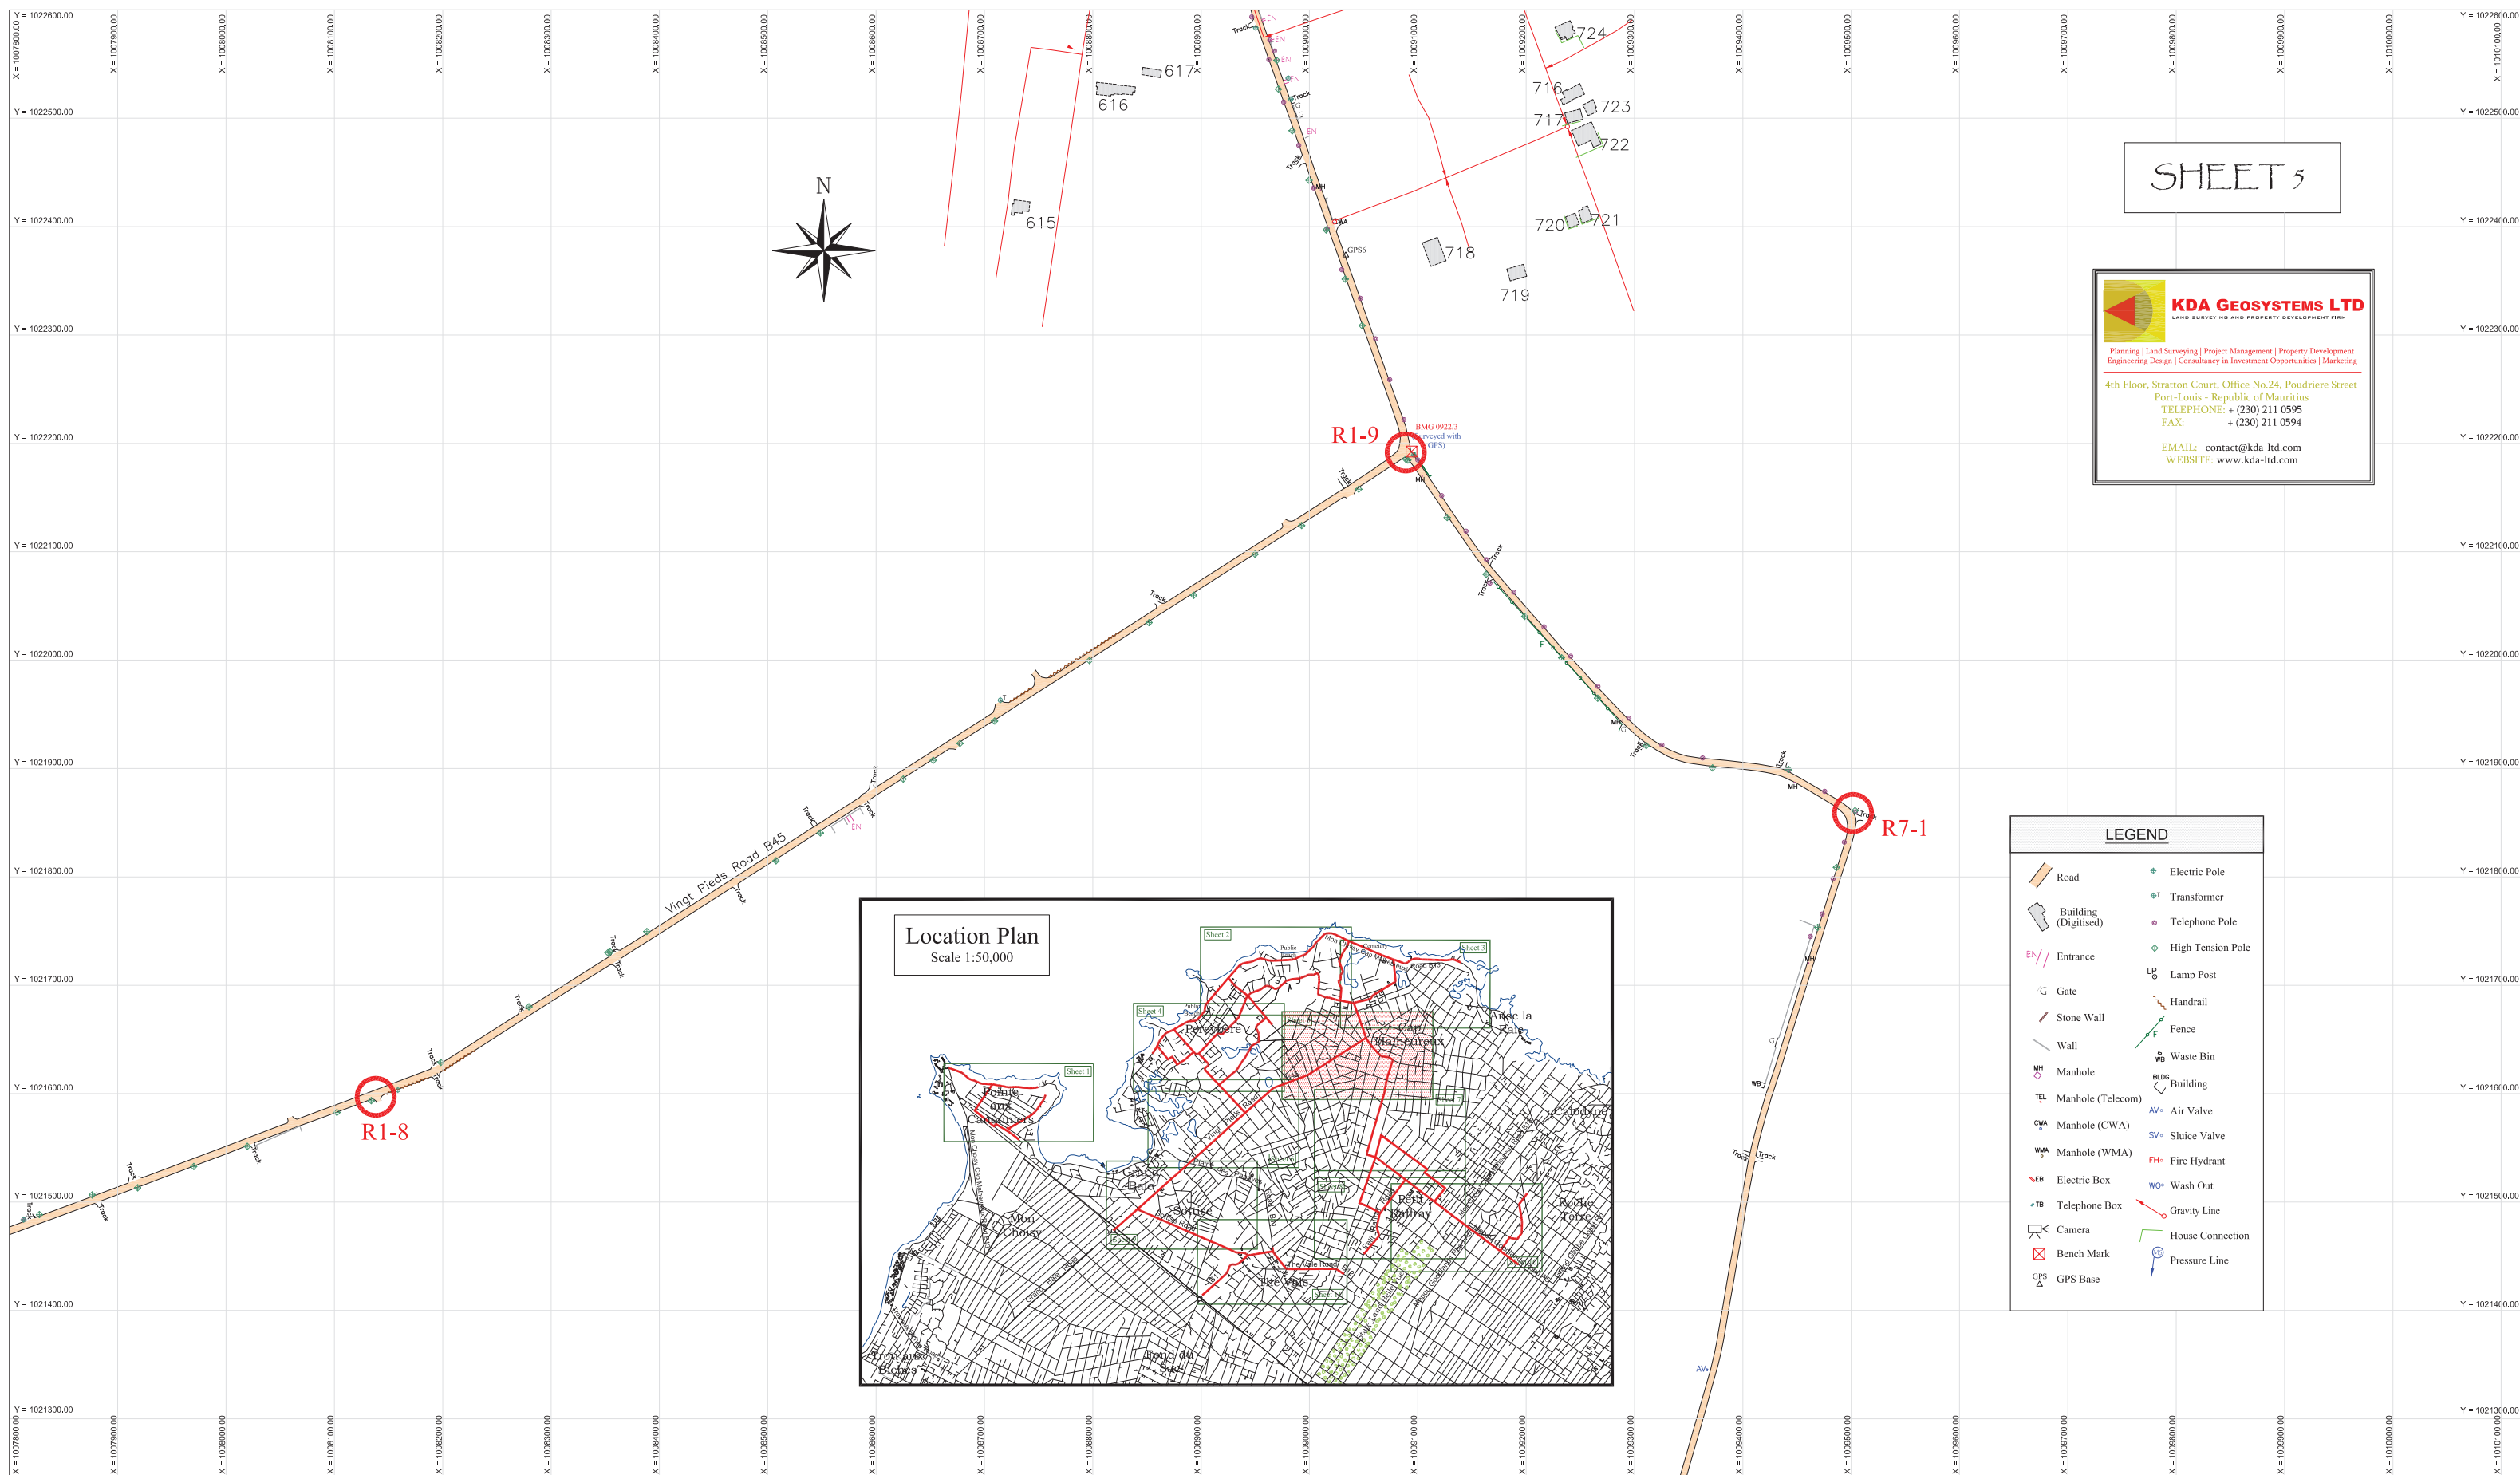

SHEET 5


KDA GEOSYSTEMS LTD
 LAND SURVEYING AND PROPERTY DEVELOPMENT FIRM

Planning | Land Surveying | Project Management | Property Development
 Engineering Design | Consultancy in Investment Opportunities | Marketing

4th Floor, Stratton Court, Office No.24, Poudriere Street
 Port-Louis - Republic of Mauritius
 TELEPHONE: + (230) 211 0595
 FAX: + (230) 211 0594

EMAIL: contact@kda-ltd.com
 WEBSITE: www.kda-ltd.com

LEGEND	
	Road
	Electric Pole
	Transformer
	Building (Digitised)
	Telephone Pole
	Entrance
	High Tension Pole
	Lamp Post
	Gate
	Handrail
	Stone Wall
	Fence
	Wall
	Waste Bin
	Manhole
	Building
	Manhole (Telecom)
	Air Valve
	Manhole (CWA)
	Sluice Valve
	Manhole (WMA)
	Fire Hydrant
	Electric Box
	Wash Out
	Telephone Box
	Gravity Line
	Camera
	House Connection
	Bench Mark
	Pressure Line
	GPS Base

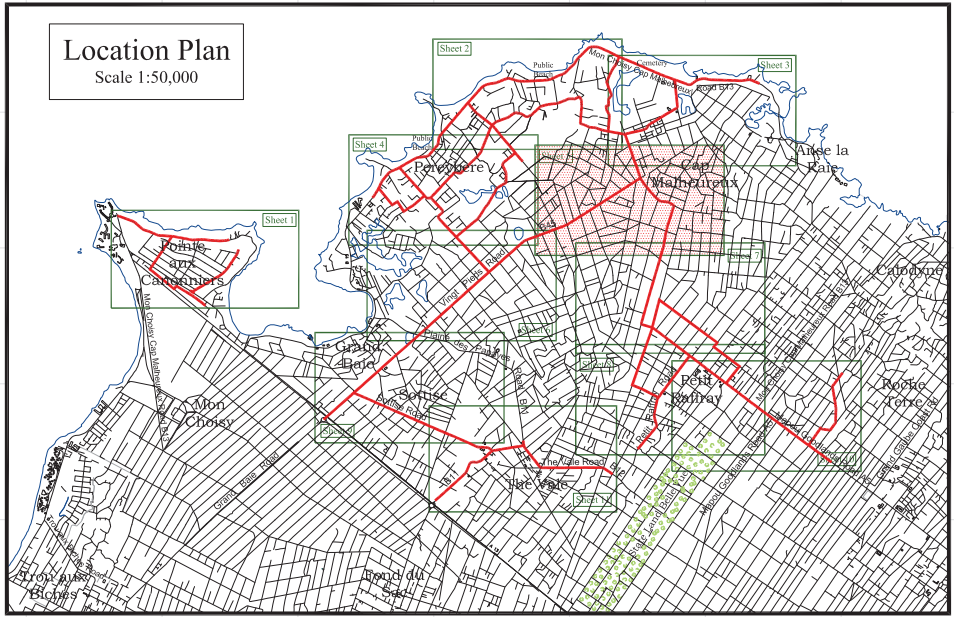

TECHNICAL ASSISTANCE FOR
 GRAND BAIE SEWERAGE PROJECT
 PHASE 1- B

JAPAN INTERNATIONAL
 COOPERATION AGENCY



DRAWING TITLE

STREET SURVEY

SCALE

NTS

DATE

MARCH 2010

DRAWING NO.

5