


SHEET 6

KDA GEOSYSTEMS LTD
 LAND SURVEYING AND PROPERTY DEVELOPMENT FIRM

Planning | Land Surveying | Project Management | Property Development
 Engineering Design | Consultancy in Investment Opportunities | Marketing

4th Floor, Stratton Court, Office No.24, Poudriere Street
 Port-Louis - Republic of Mauritius
 TELEPHONE: + (230) 211 0595
 FAX: + (230) 211 0594
 EMAIL: contact@kda-ld.com
 WEBSITE: www.kda-ld.com


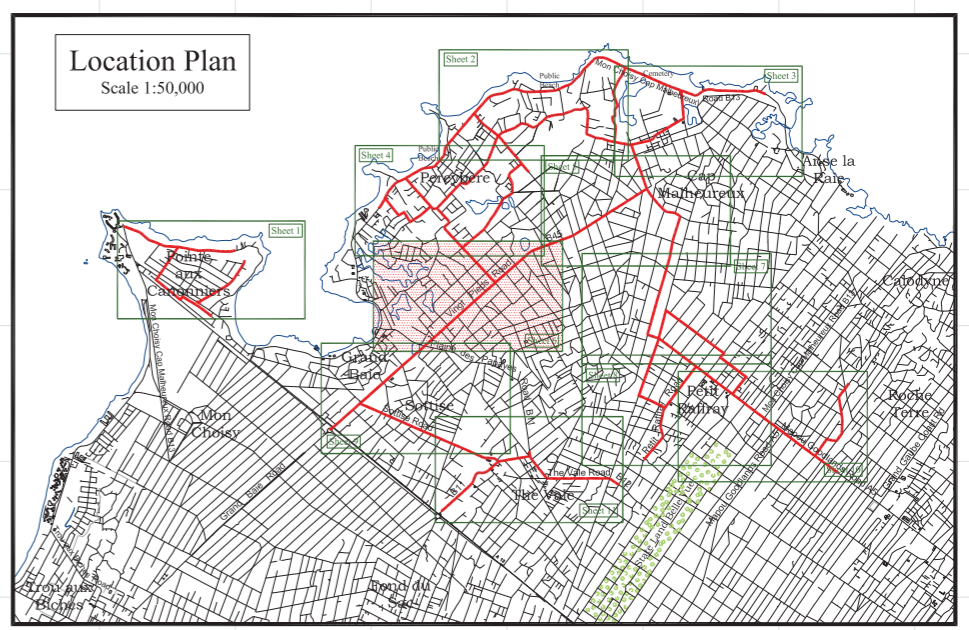


TECHNICAL ASSISTANCE FOR
 GRAND BAIE SEWERAGE PROJECT
 PHASE 1- B

JAPAN INTERNATIONAL
 COOPERATION AGENCY



DRAWING TITLE		
STREET SURVEY		
SCALE	DATE	DRAWING NO.
NTS	MARCH 2010	6

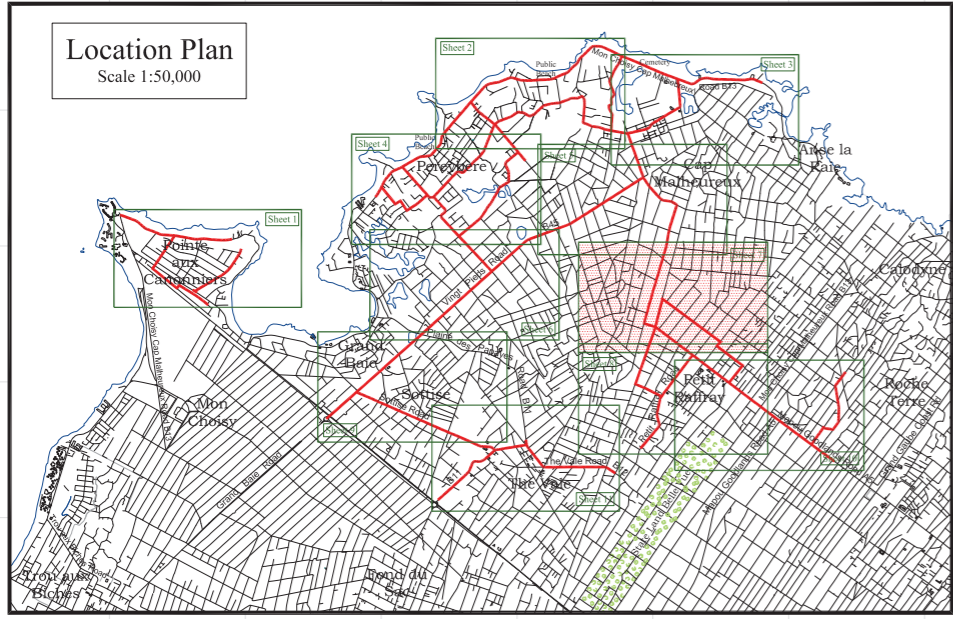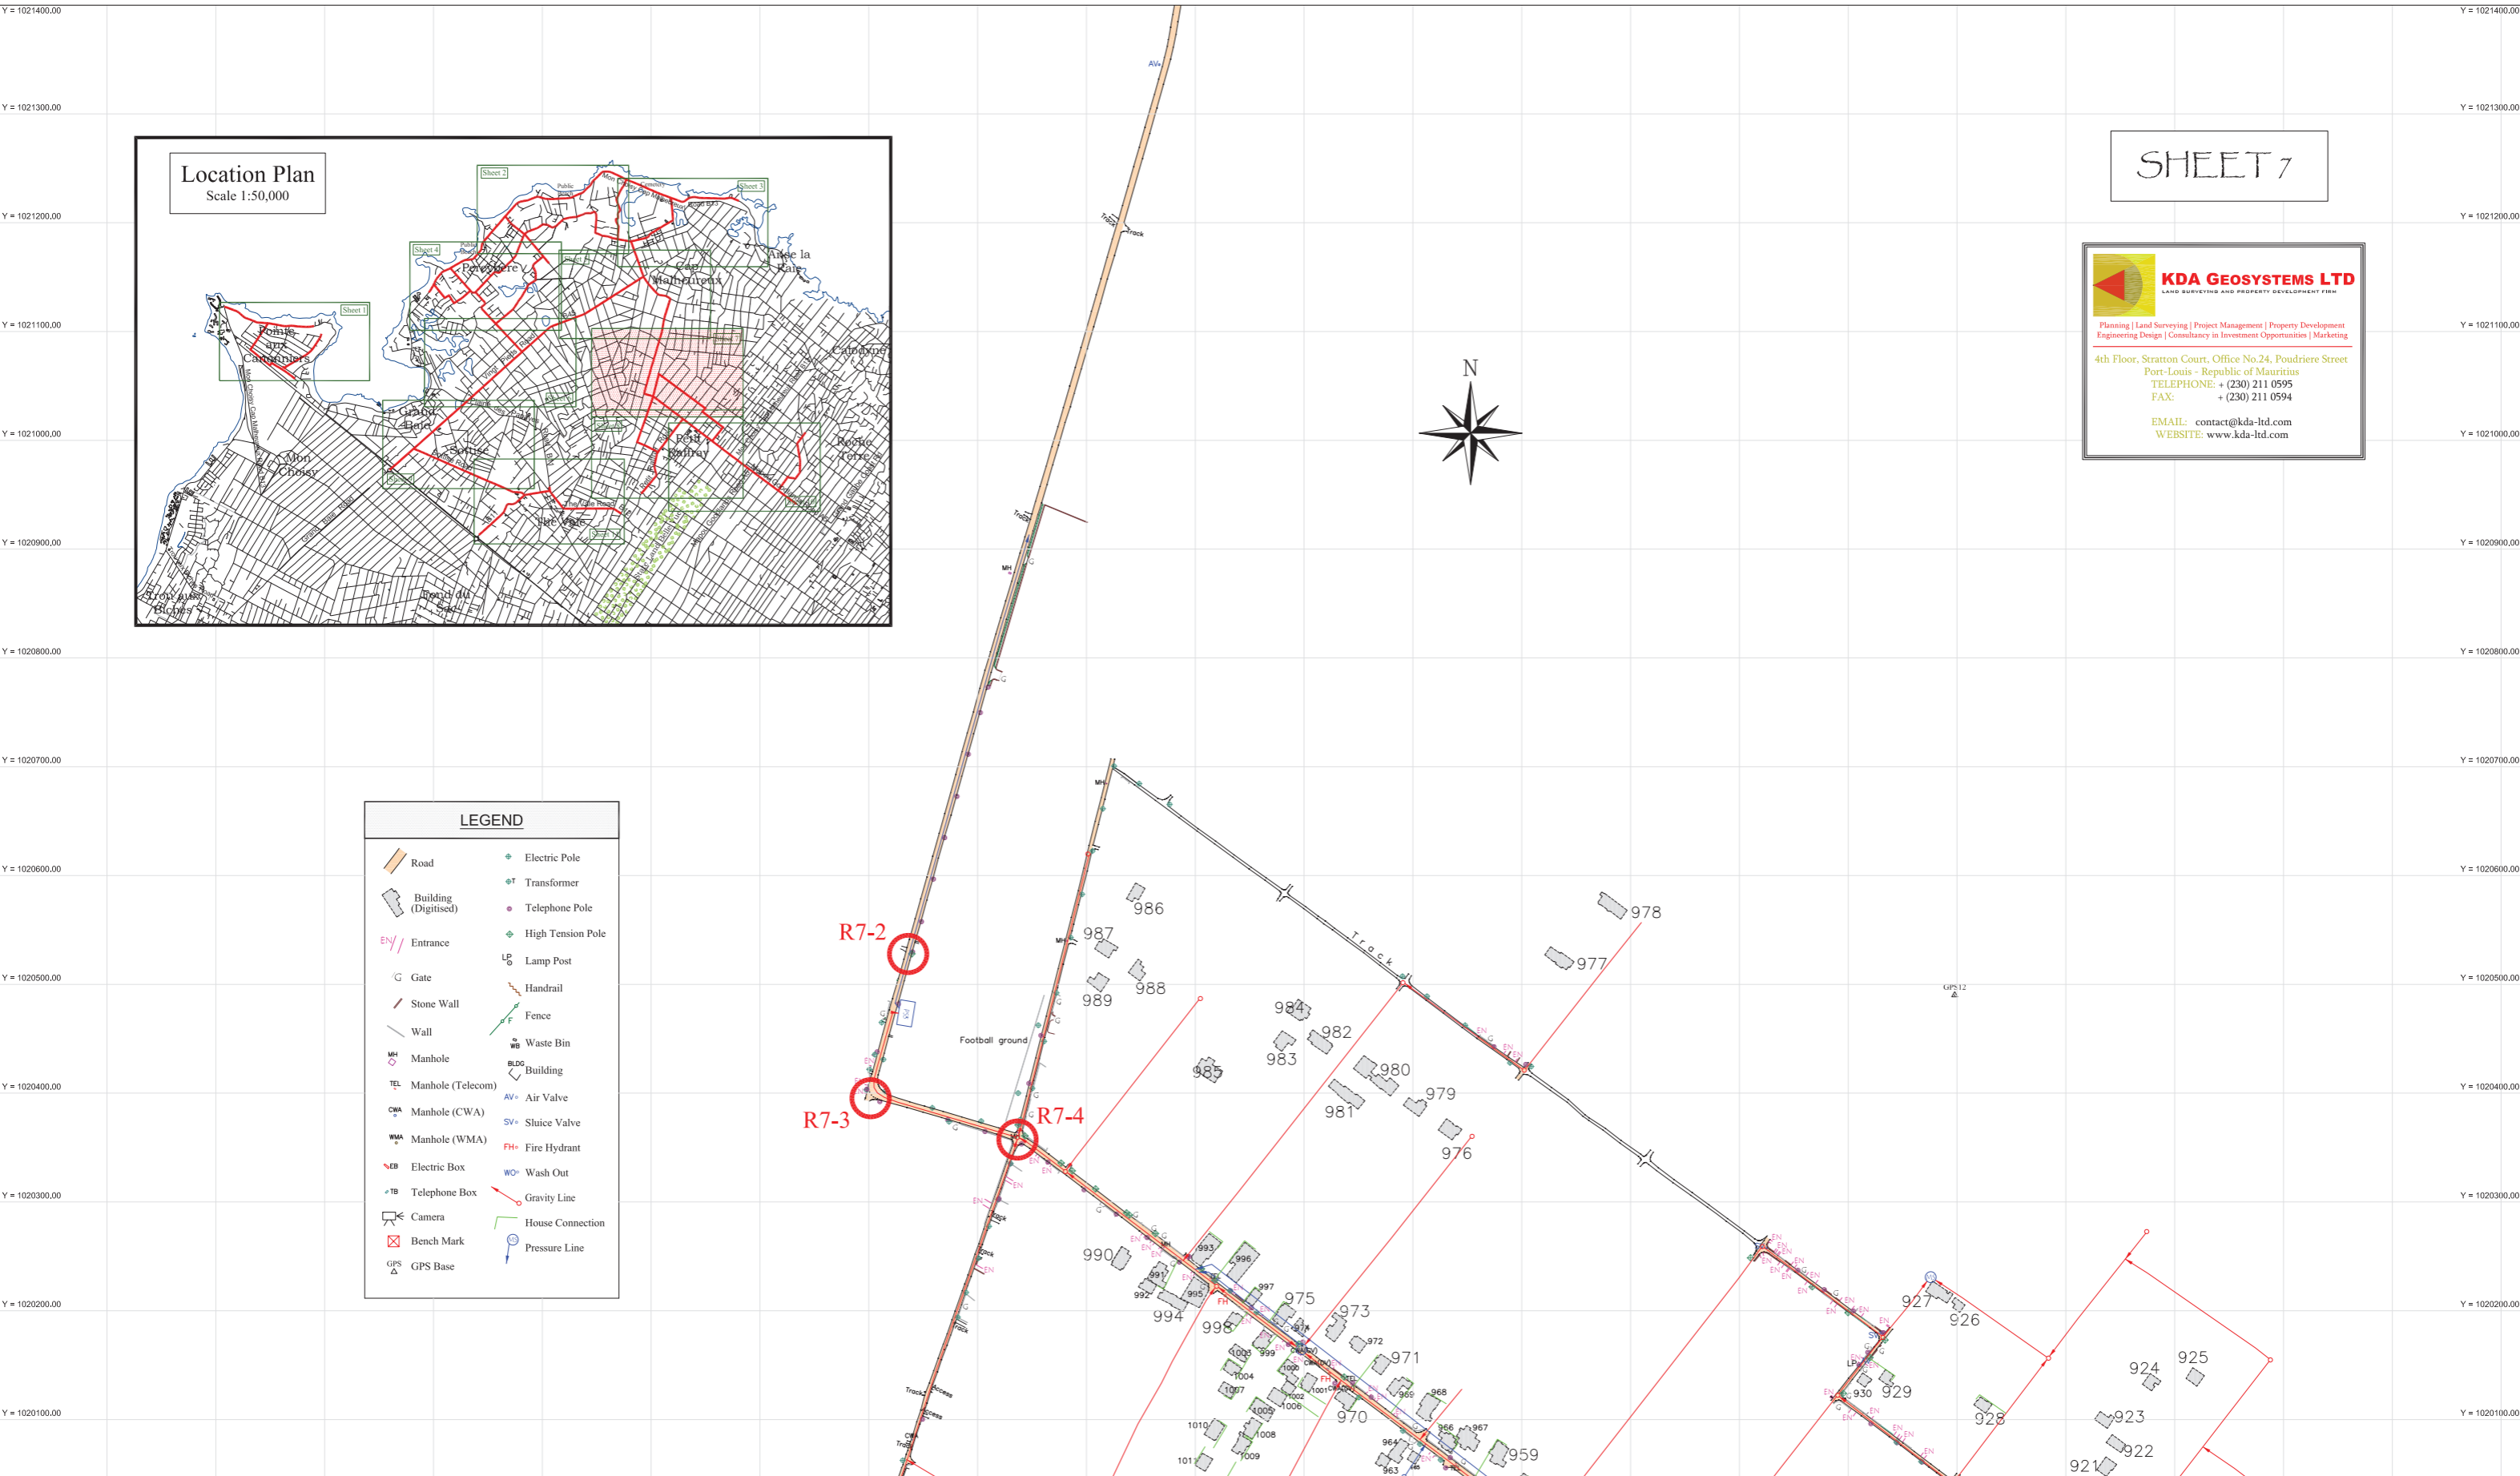

SHEET 7

KDA GEOSYSTEMS LTD
 LAND SURVEYING AND PROPERTY DEVELOPMENT FIRM

Planning | Land Surveying | Project Management | Property Development
 Engineering Design | Consultancy in Investment Opportunities | Marketing

4th Floor, Stratton Court, Office No.24, Poudriere Street
 Port-Louis - Republic of Mauritius
 TELEPHONE: + (230) 211 0595
 FAX: + (230) 211 0594
 EMAIL: contact@kda-ltd.com
 WEBSITE: www.kda-ltd.com


LEGEND	
	Electric Pole
	Transformer
	Telephone Pole
	High Tension Pole
	Lamp Post
	Handrail
	Fence
	Waste Bin
	BLDG Building
	AV Air Valve
	SV Sluice Valve
	FH Fire Hydrant
	WO Wash Out
	Gravity Line
	House Connection
	Pressure Line

TECHNICAL ASSISTANCE FOR
 GRAND BAIE SEWERAGE PROJECT
 PHASE 1- B

JAPAN INTERNATIONAL
 COOPERATION AGENCY



DRAWING TITLE		
STREET SURVEY		
SCALE	DATE	DRAWING NO.
NTS	MARCH 2010	7

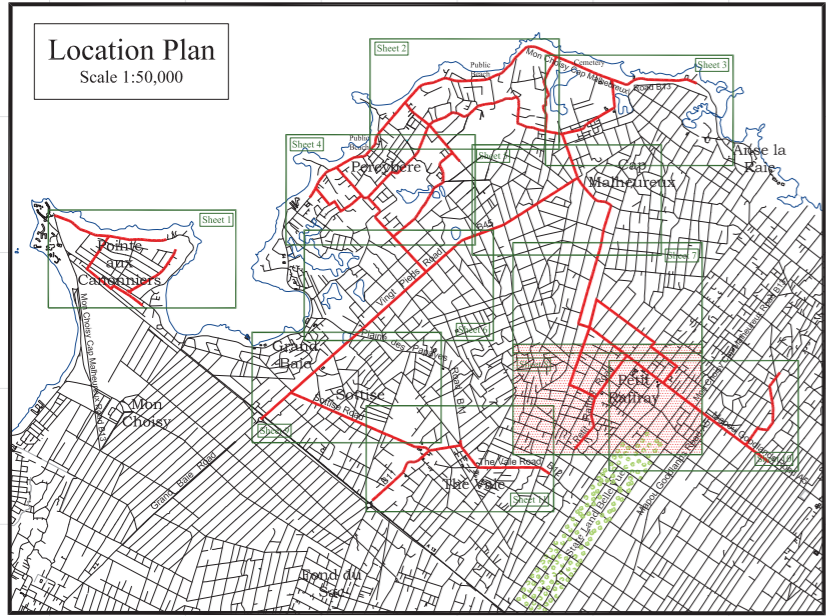

SHEET 8



KDA GEOSYSTEMS LTD
LAND SURVEYING AND PROPERTY DEVELOPMENT FIRM

Planning | Land Surveying | Project Management | Property Development
Engineering Design | Consultancy in Investment Opportunities | Marketing

4th Floor, Stratton Court, Office No.24, Poudriere Street
Port-Louis - Republic of Mauritius
TELEPHONE: + (230) 211 0595
FAX: + (230) 211 0594

EMAIL: contact@kda-ld.com
WEBSITE: www.kda-ld.com


LEGEND	
	Road
	Building (Digitised)
	Entrance
	Gate
	Stone Wall
	Wall
	Manhole
	Manhole (Telecom)
	Manhole (CWA)
	Manhole (WMA)
	Electric Box
	Telephone Box
	Camera
	Bench Mark
	GPS Base
	Electric Pole
	Transformer
	Telephone Pole
	High Tension Pole
	Lamp Post
	Handrail
	Fence
	Waste Bin
	Building
	Air Valve
	Sluice Valve
	Fire Hydrant
	Wash Out
	Gravity Line
	House Connection
	Pressure Line

TECHNICAL ASSISTANCE FOR
GRAND BAIE SEWERAGE PROJECT
PHASE 1- B

JAPAN INTERNATIONAL
COOPERATION AGENCY




DRAWING TITLE		
STREET SURVEY		
SCALE	DATE	DRAWING NO.
NTS	MARCH 2010	8

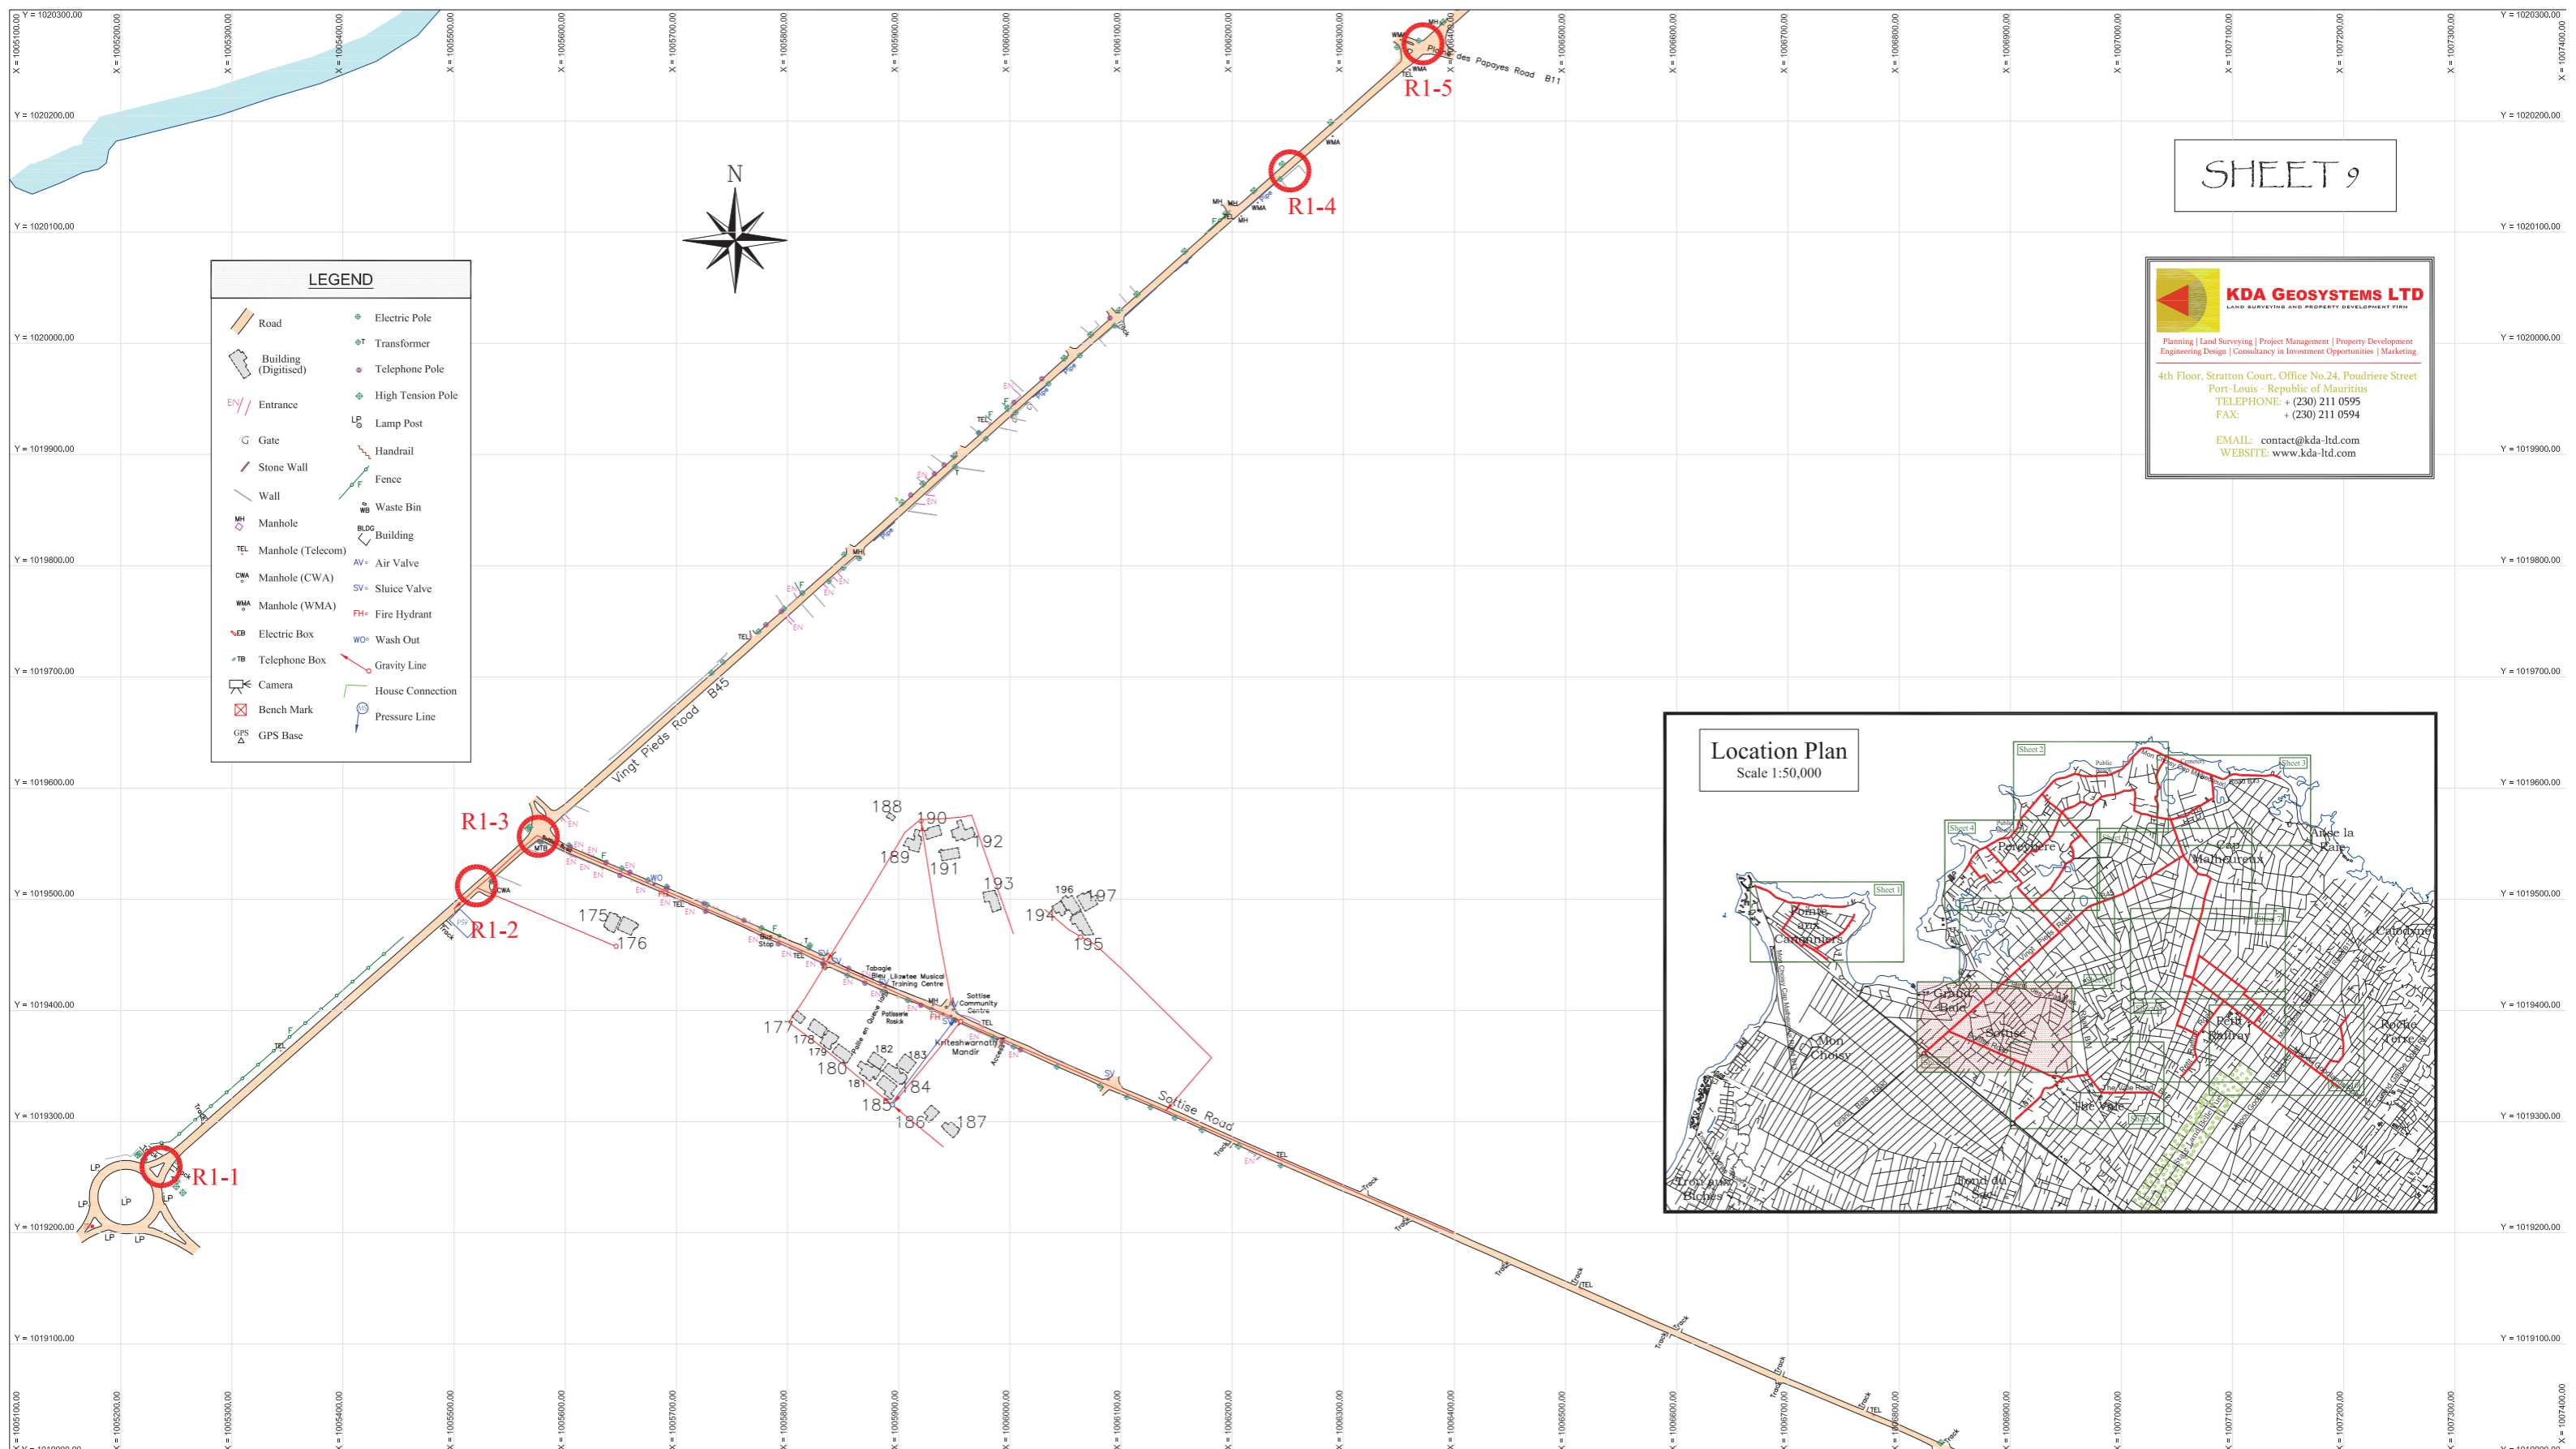

SHEET 9

KDA GEOSYSTEMS LTD
 LAND SURVEYING AND PROPERTY DEVELOPMENT FIRM
 Planning | Land Surveying | Project Management | Property Development
 Engineering Design | Consultancy in Investment Opportunities | Marketing
 4th Floor, Stratton Court, Office No.24, Poudriere Street
 Port-Louis - Republic of Mauritius
 TELEPHONE: + (230) 211 0595
 FAX: + (230) 211 0594
 EMAIL: contact@kda-ltd.com
 WEBSITE: www.kda-ltd.com

LEGEND

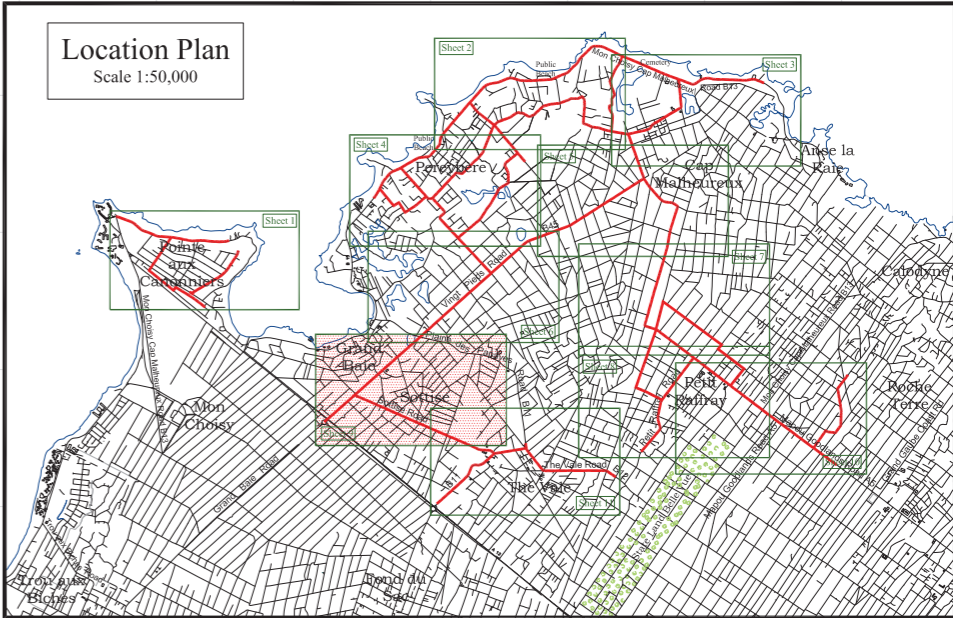

TECHNICAL ASSISTANCE FOR
 GRAND BAIE SEWERAGE PROJECT
 PHASE 1- B

JAPAN INTERNATIONAL
 COOPERATION AGENCY



DRAWING TITLE		
STREET SURVEY		
SCALE	DATE	DRAWING NO.
NTS	MARCH 2010	9

SHEET 10



KDA GEOSYSTEMS LTD
 LAND SURVEYING AND PROPERTY DEVELOPMENT

Planning | Land Surveying | Project Management | Property Development
 Engineering Design | Consultancy in Investment Opportunities | Marketing

4th Floor, Stratton Court, Office No.24, Poudriere Street
 Port-Louis - Republic of Mauritius
 TELEPHONE: + (230) 211 0595
 FAX: + (230) 211 0594
 EMAIL: contact@kda-ltd.com
 WEBSITE: www.kda-ltd.com



LEGEND

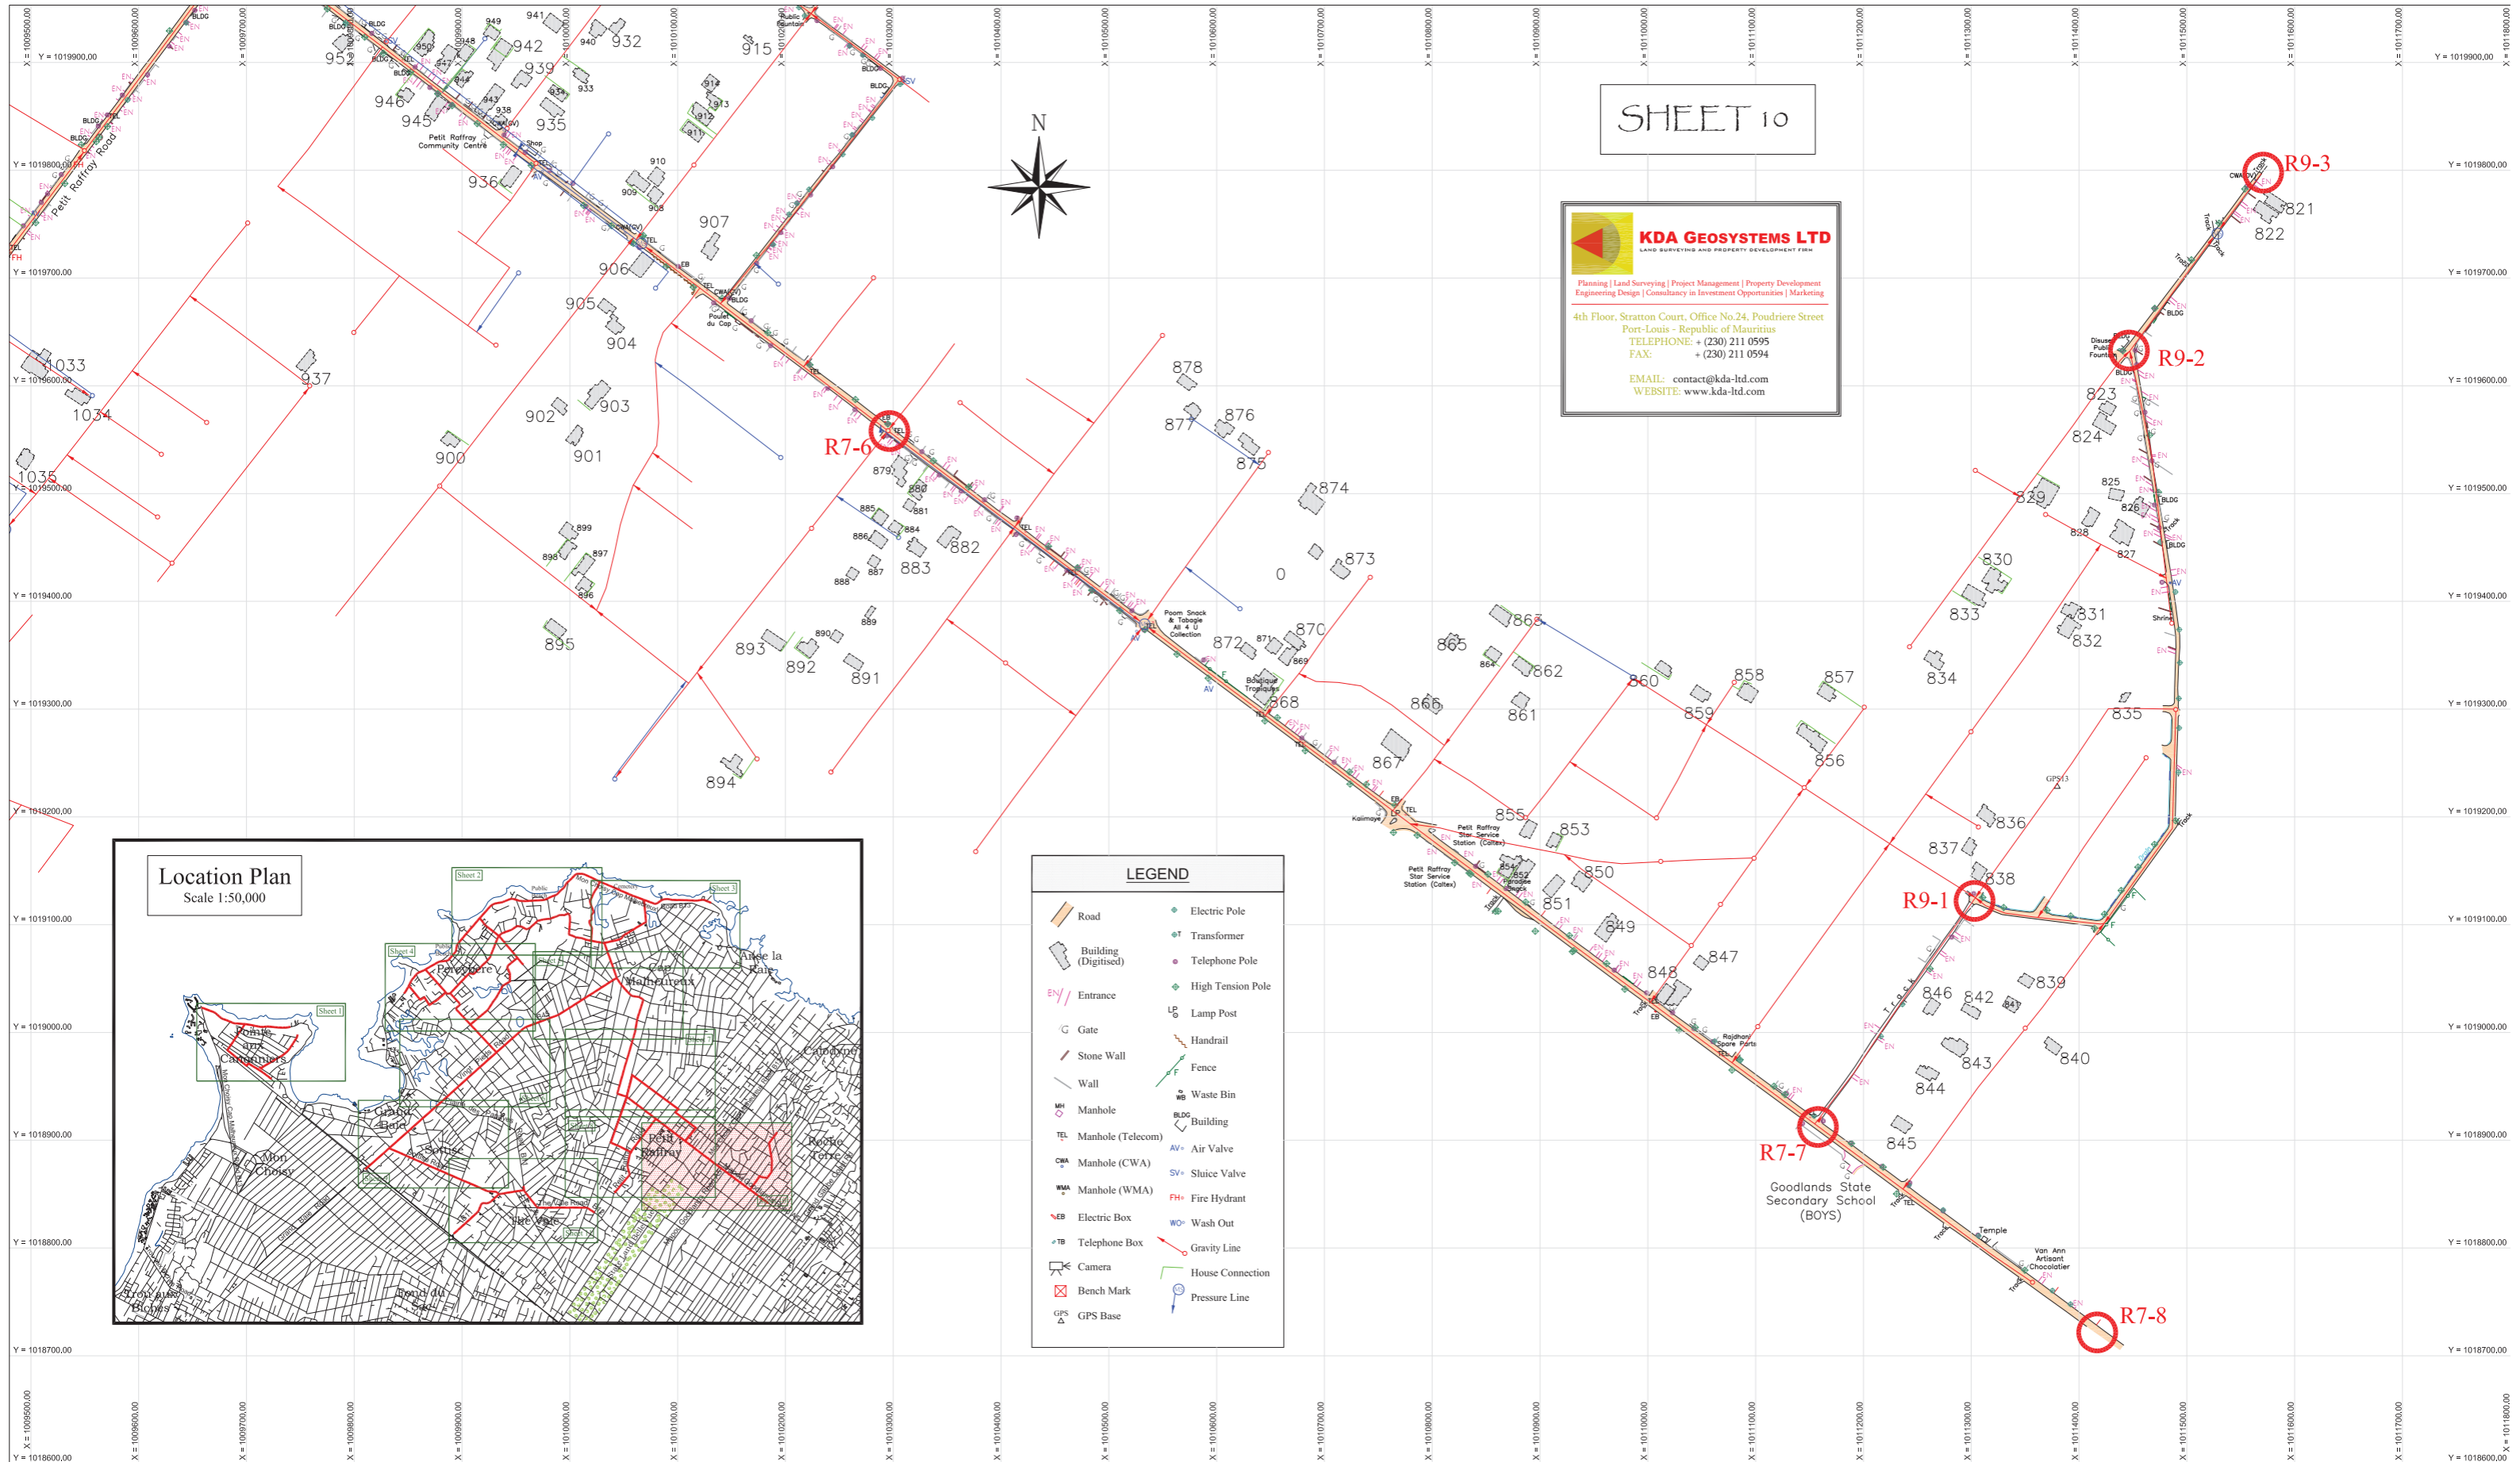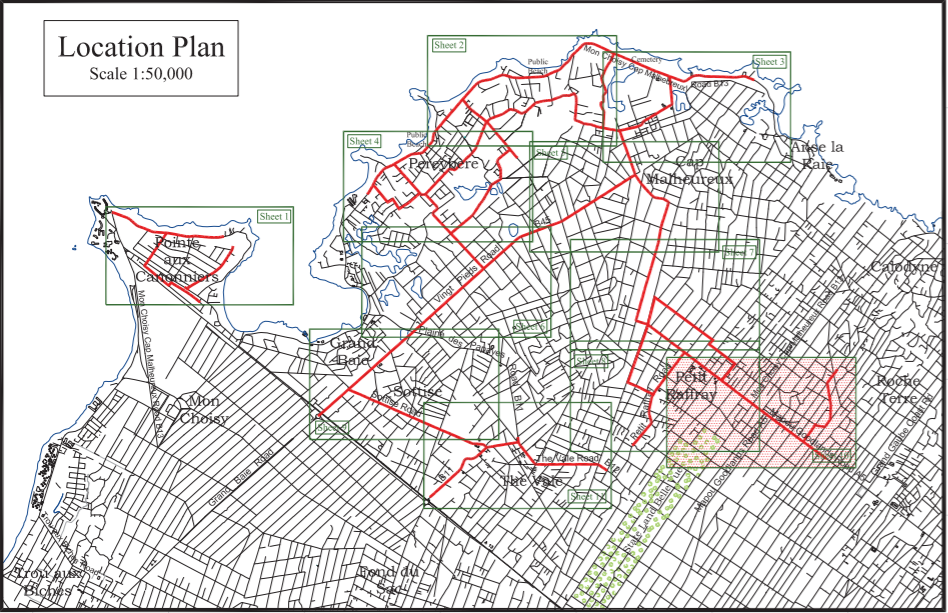

TECHNICAL ASSISTANCE FOR
 GRAND BAIE SEWERAGE PROJECT
 PHASE 1- B

JAPAN INTERNATIONAL
 COOPERATION AGENCY



NIPPON KOEI CO.,LTD.

DRAWING TITLE

STREET SURVEY

SCALE	DATE	DRAWING NO.
NTS	MARCH 2010	10


SHEET 11

KDA GEOSYSTEMS LTD
 LAND SURVEYING AND PROPERTY DEVELOPMENT FIRM


Planning | Land Surveying | Project Management | Property Development
 Engineering Design | Consultancy in Investment Opportunities | Marketing

4th Floor, Stratton Court, Office No.24, Poudriere Street
 Port-Louis - Republic of Mauritius
 TELEPHONE: + (230) 211 0595
 FAX: + (230) 211 0594

EMAIL: contact@kda-ltd.com
 WEBSITE: www.kda-ltd.com

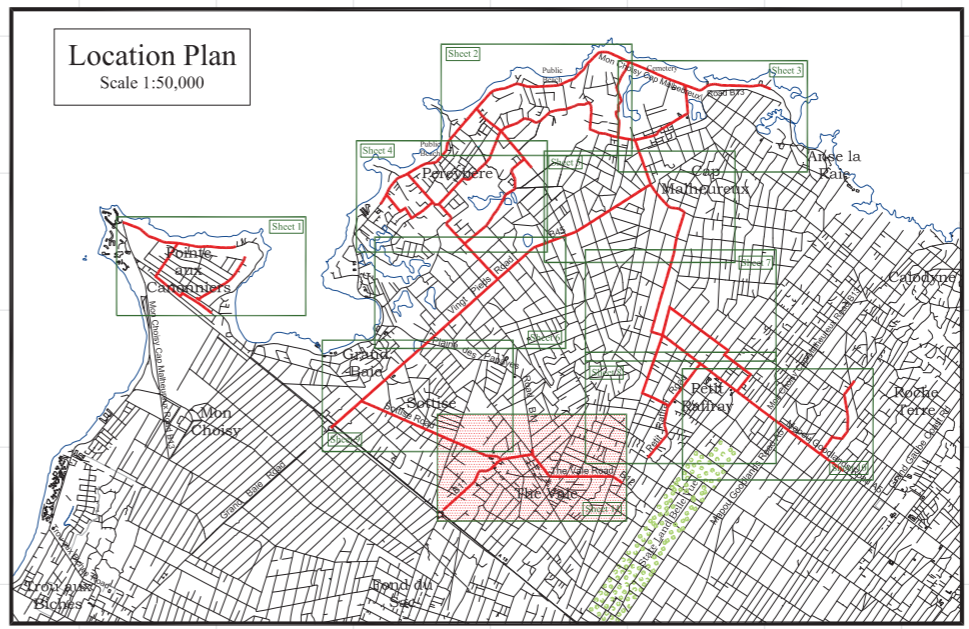

LEGEND	
	Electric Pole
	Transformer
	Telephone Pole
	High Tension Pole
	Lamp Post
	Handrail
	Fence
	Waste Bin
	Building
	Air Valve
	Sluice Valve
	Fire Hydrant
	Wash Out
	Gravity Line
	House Connection
	Pressure Line

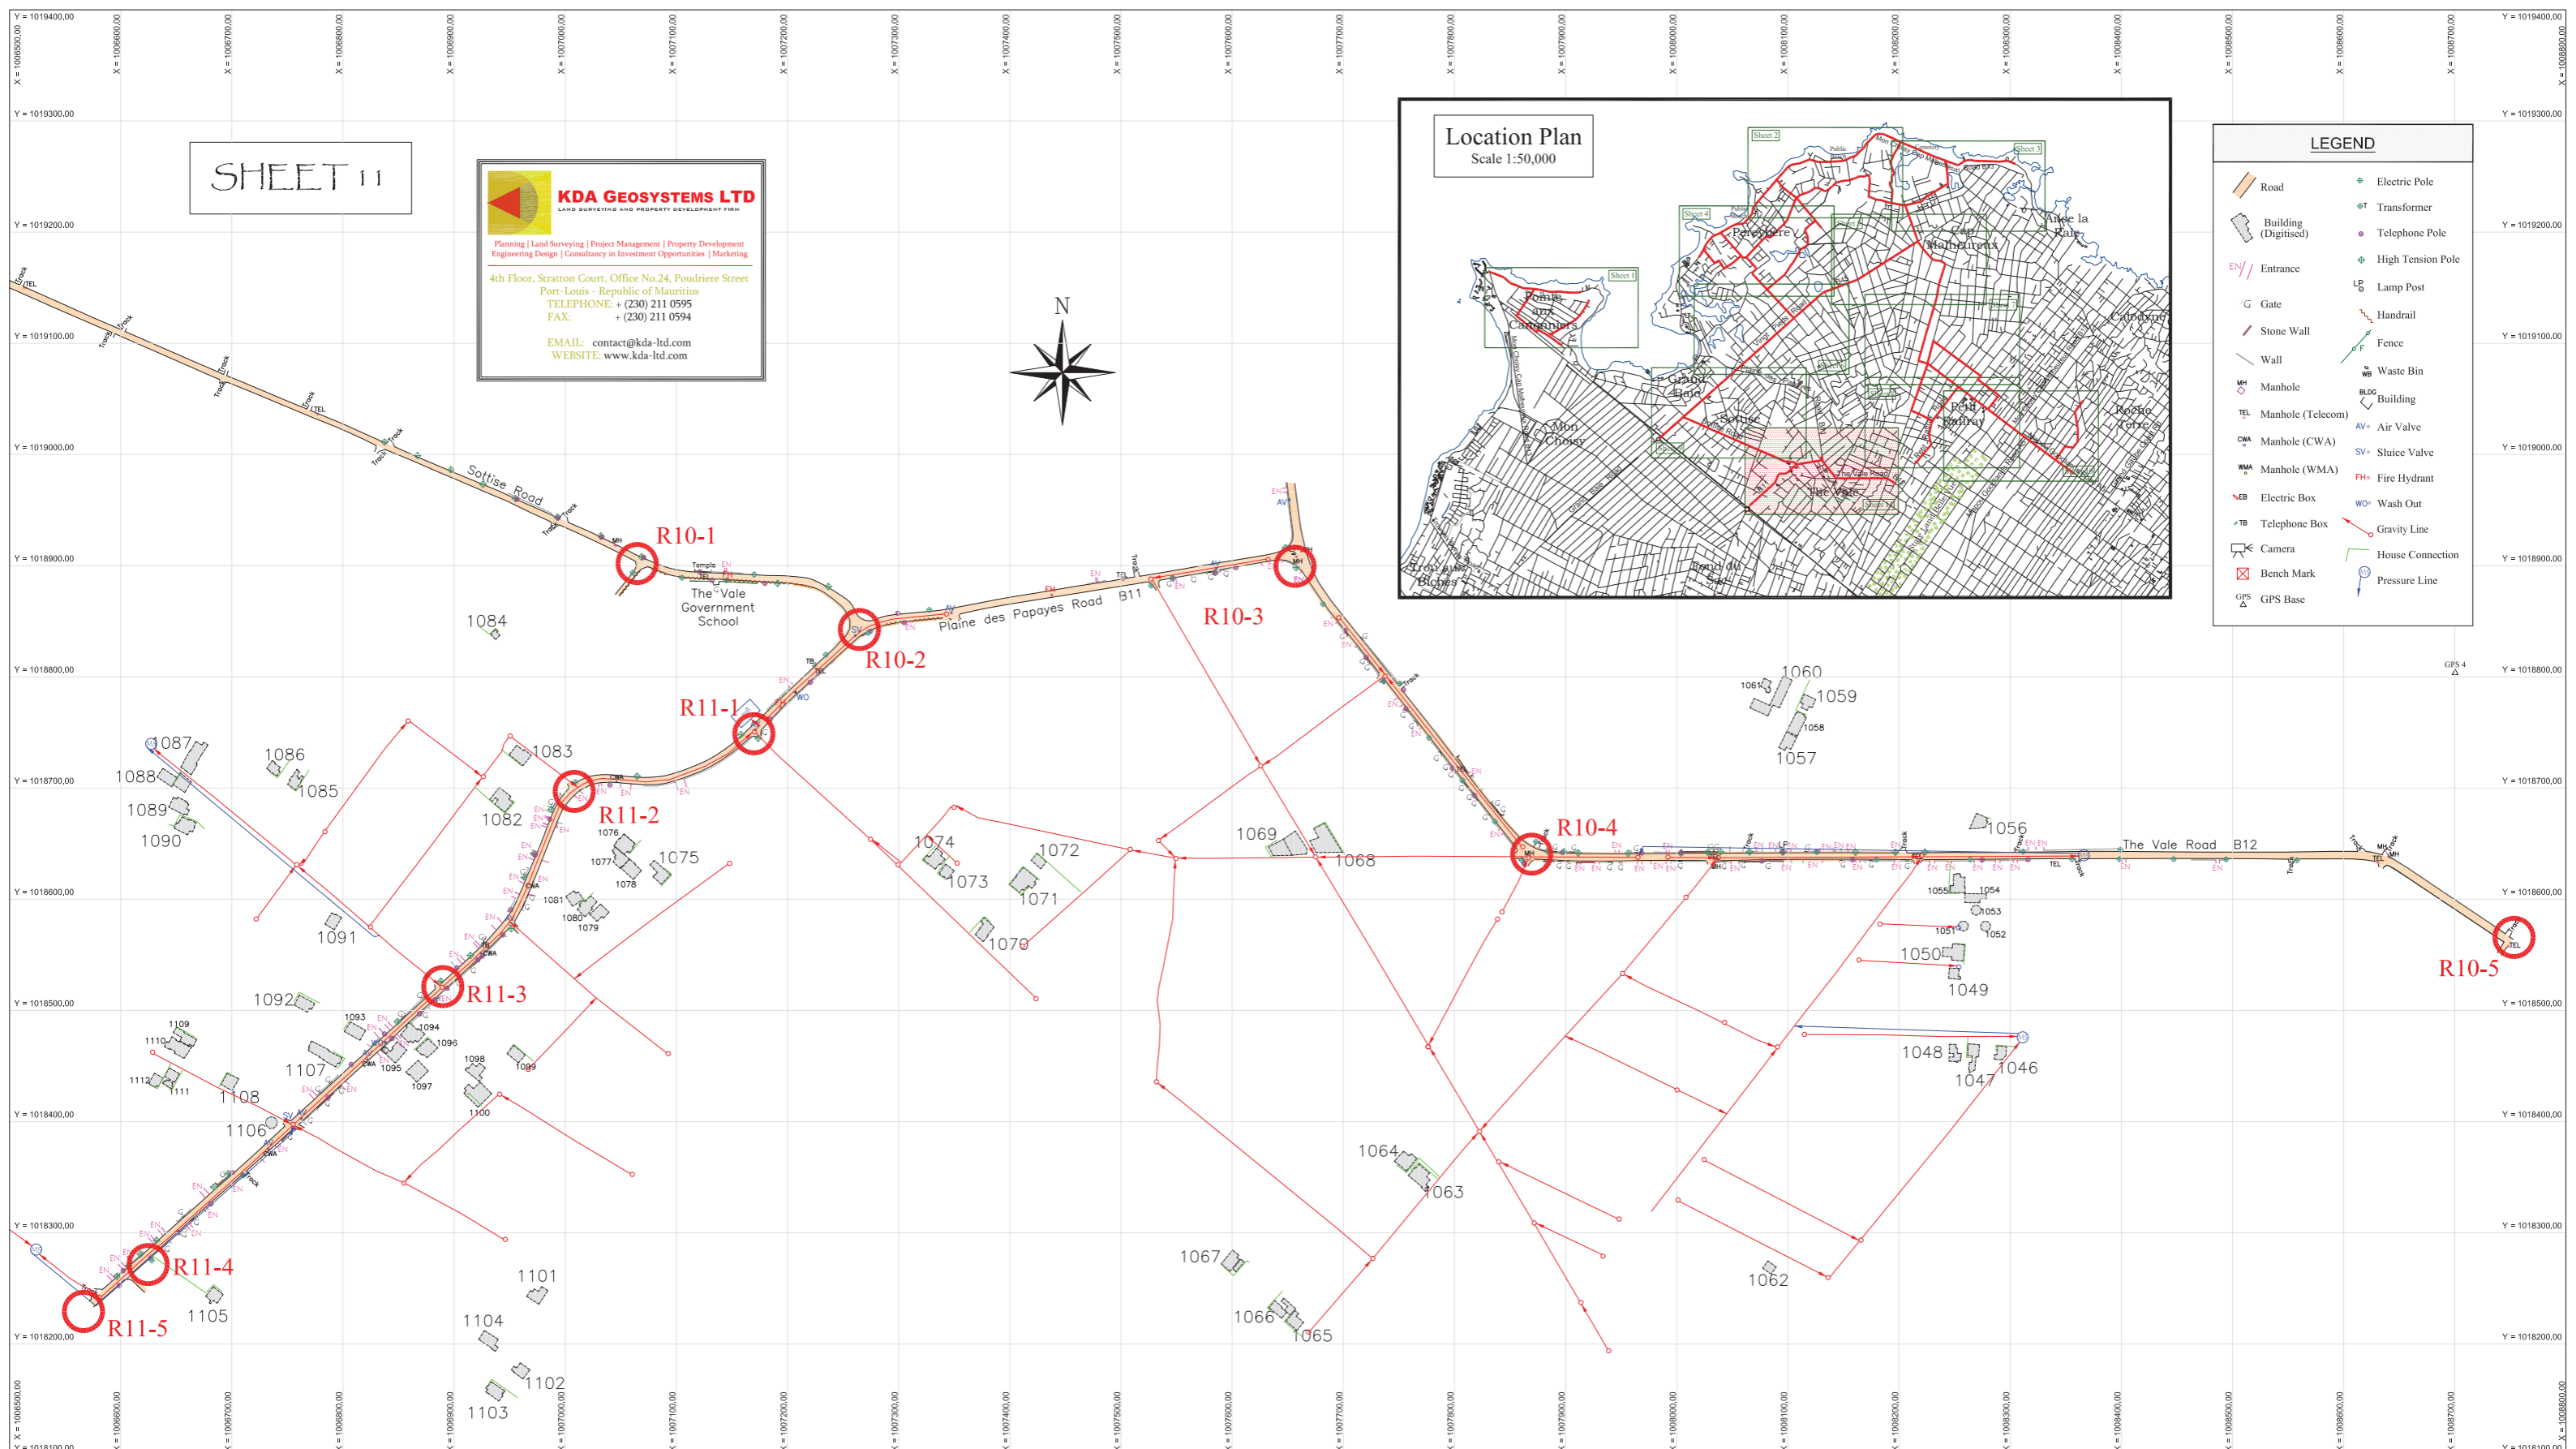

TECHNICAL ASSISTANCE FOR
 GRAND BAIE SEWERAGE PROJECT
 PHASE 1- B

JAPAN INTERNATIONAL
 COOPERATION AGENCY



DRAWING TITLE		
STREET SURVEY		
SCALE	DATE	DRAWING NO.
NTS	MARCH 2010	11