



PROJECT NAME	THE PROJECT FOR UPGRADING OF MECHANICAL SYSTEM OF WASA FAISALABAD		
DRAWING TITLE	PS-3 MOTOR ROOM PLAN		
DRAWN DATE	-	NO	DRAWING NO.
SCALE	-	-	-
CONSULTANT	<b>JAPAN TECHNO</b>		
OWNER	JICA / JAPAN TECHNO CO., LTD.		

**MOTOR ROOM PLAN**




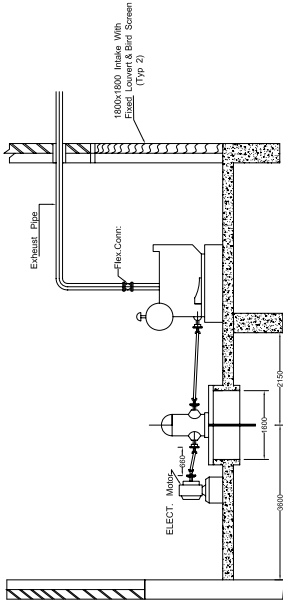


**SECTION B**  
Scale - N.T.S.  
SM-6.4

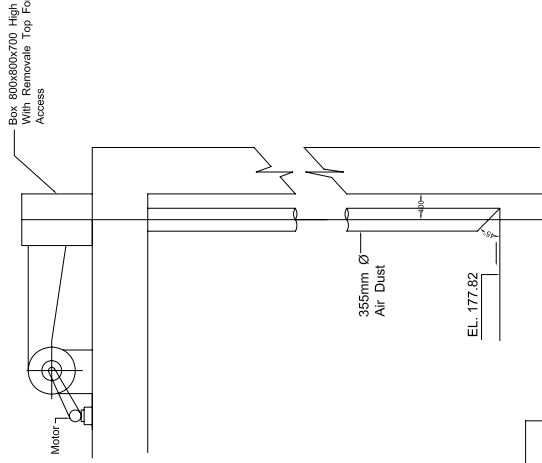


**SECTION C**  
Scale - N.T.S.  
SM-6.4

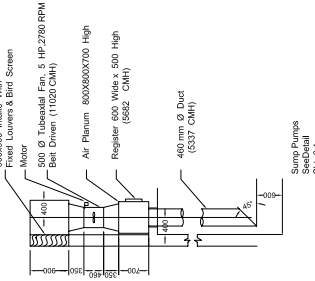

**SECTION D**  
Scale - N.T.S.  
SM-6.4

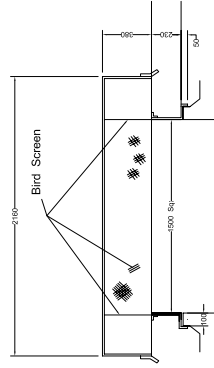


**GRAVITY ROOF VENTILATOR TYPICAL SECTION**

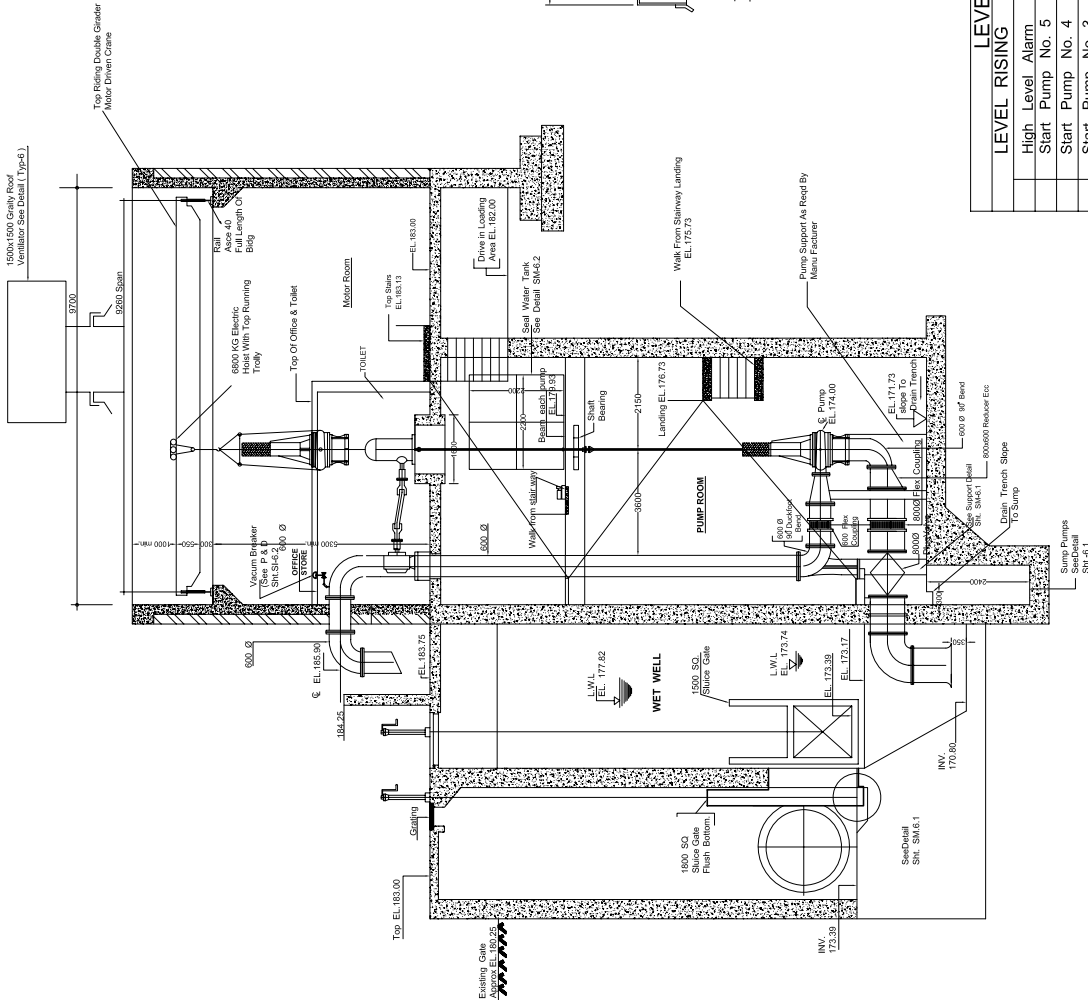


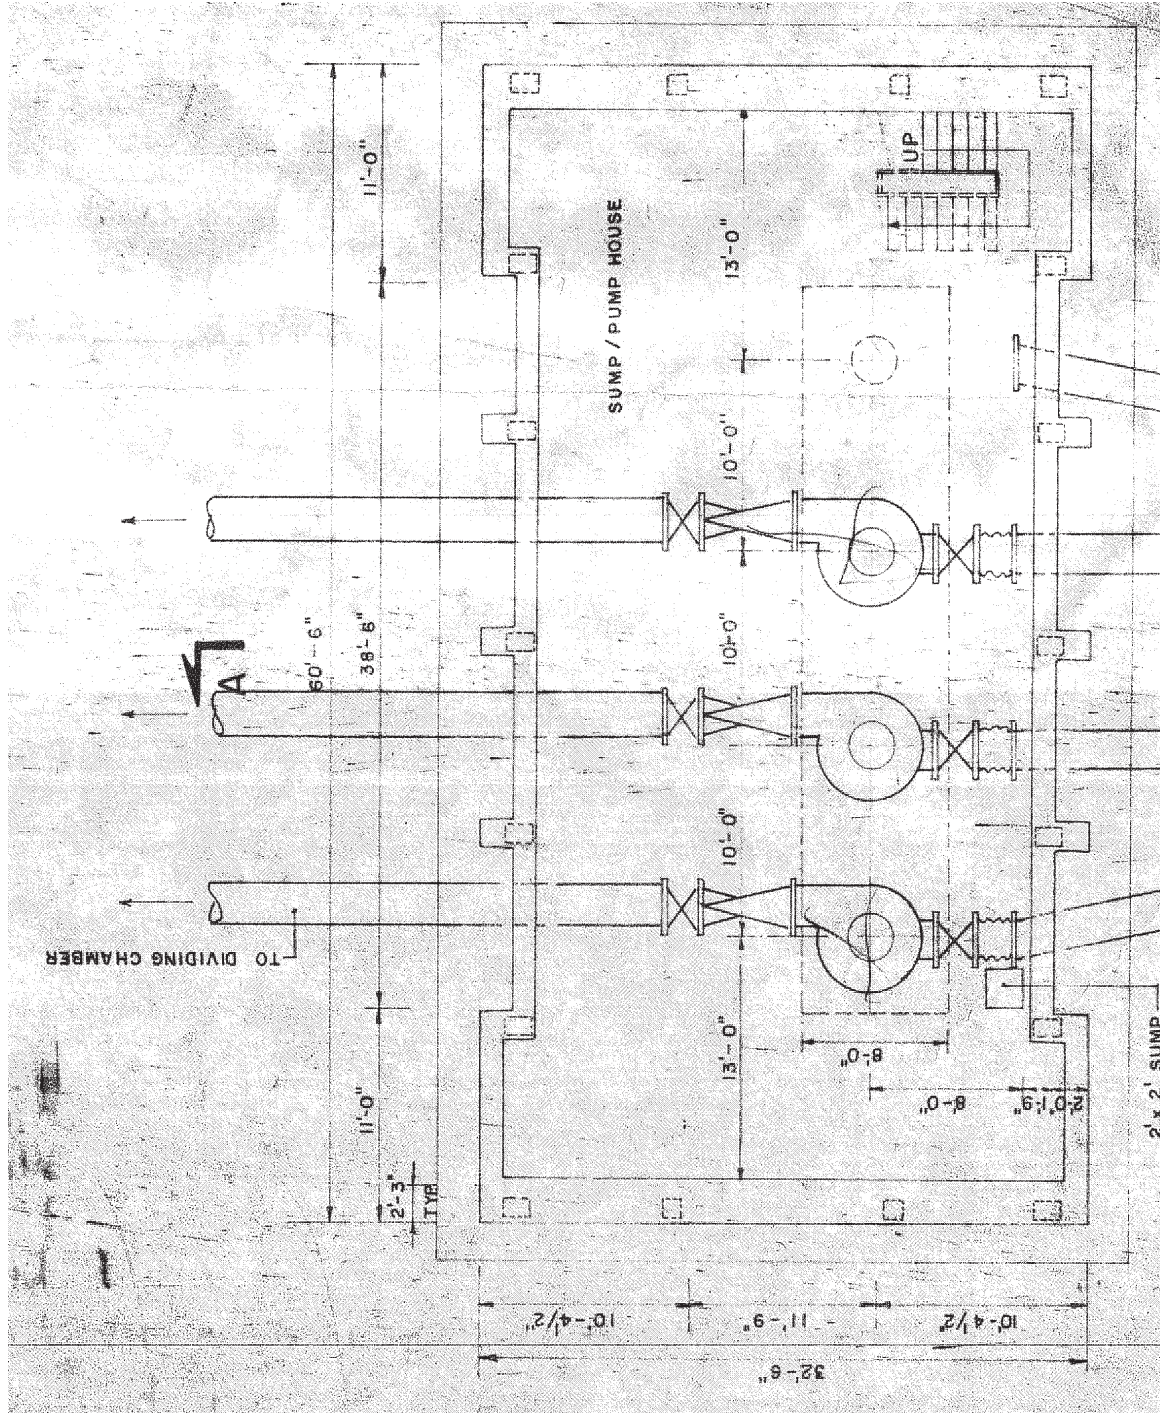
**SECTION A**  
Scale - N.T.S.  
SM-6.4


LEVEL RISING	CONTROL ELEVATION	BUBBLER LEVEL	FAILING
High Level Alarm	177.97		
Start Pump No. 5	177.82		
Start Pump No. 4	177.38		
Start Pump No. 3	176.93		
Start Pump No. 2	176.48		
Start Pump No. 1	176.03		
	175.68		Stop Pump No. 5
	175.33		Stop Pump No. 4
	174.98		Stop Pump No. 3
	174.36		Stop Pump No. 2
	173.74		Stop Pump No. 1
	173.59		Low Level Alarm


PROJECT NAME	THE PROJECT FOR UPGRADING OF MECHANICAL SYSTEM OF WASA FASALABAD		
DRAWING TITLE	PS-3 SECTION AND DETAILS		
DRAWN DATE	-		
SCALE	NO	DRAWING NO.	-
CONSULTANT	<b>JAPAN TECHNO</b>		
OWNER	JICA / JAPAN TECHNO CO., LTD.		

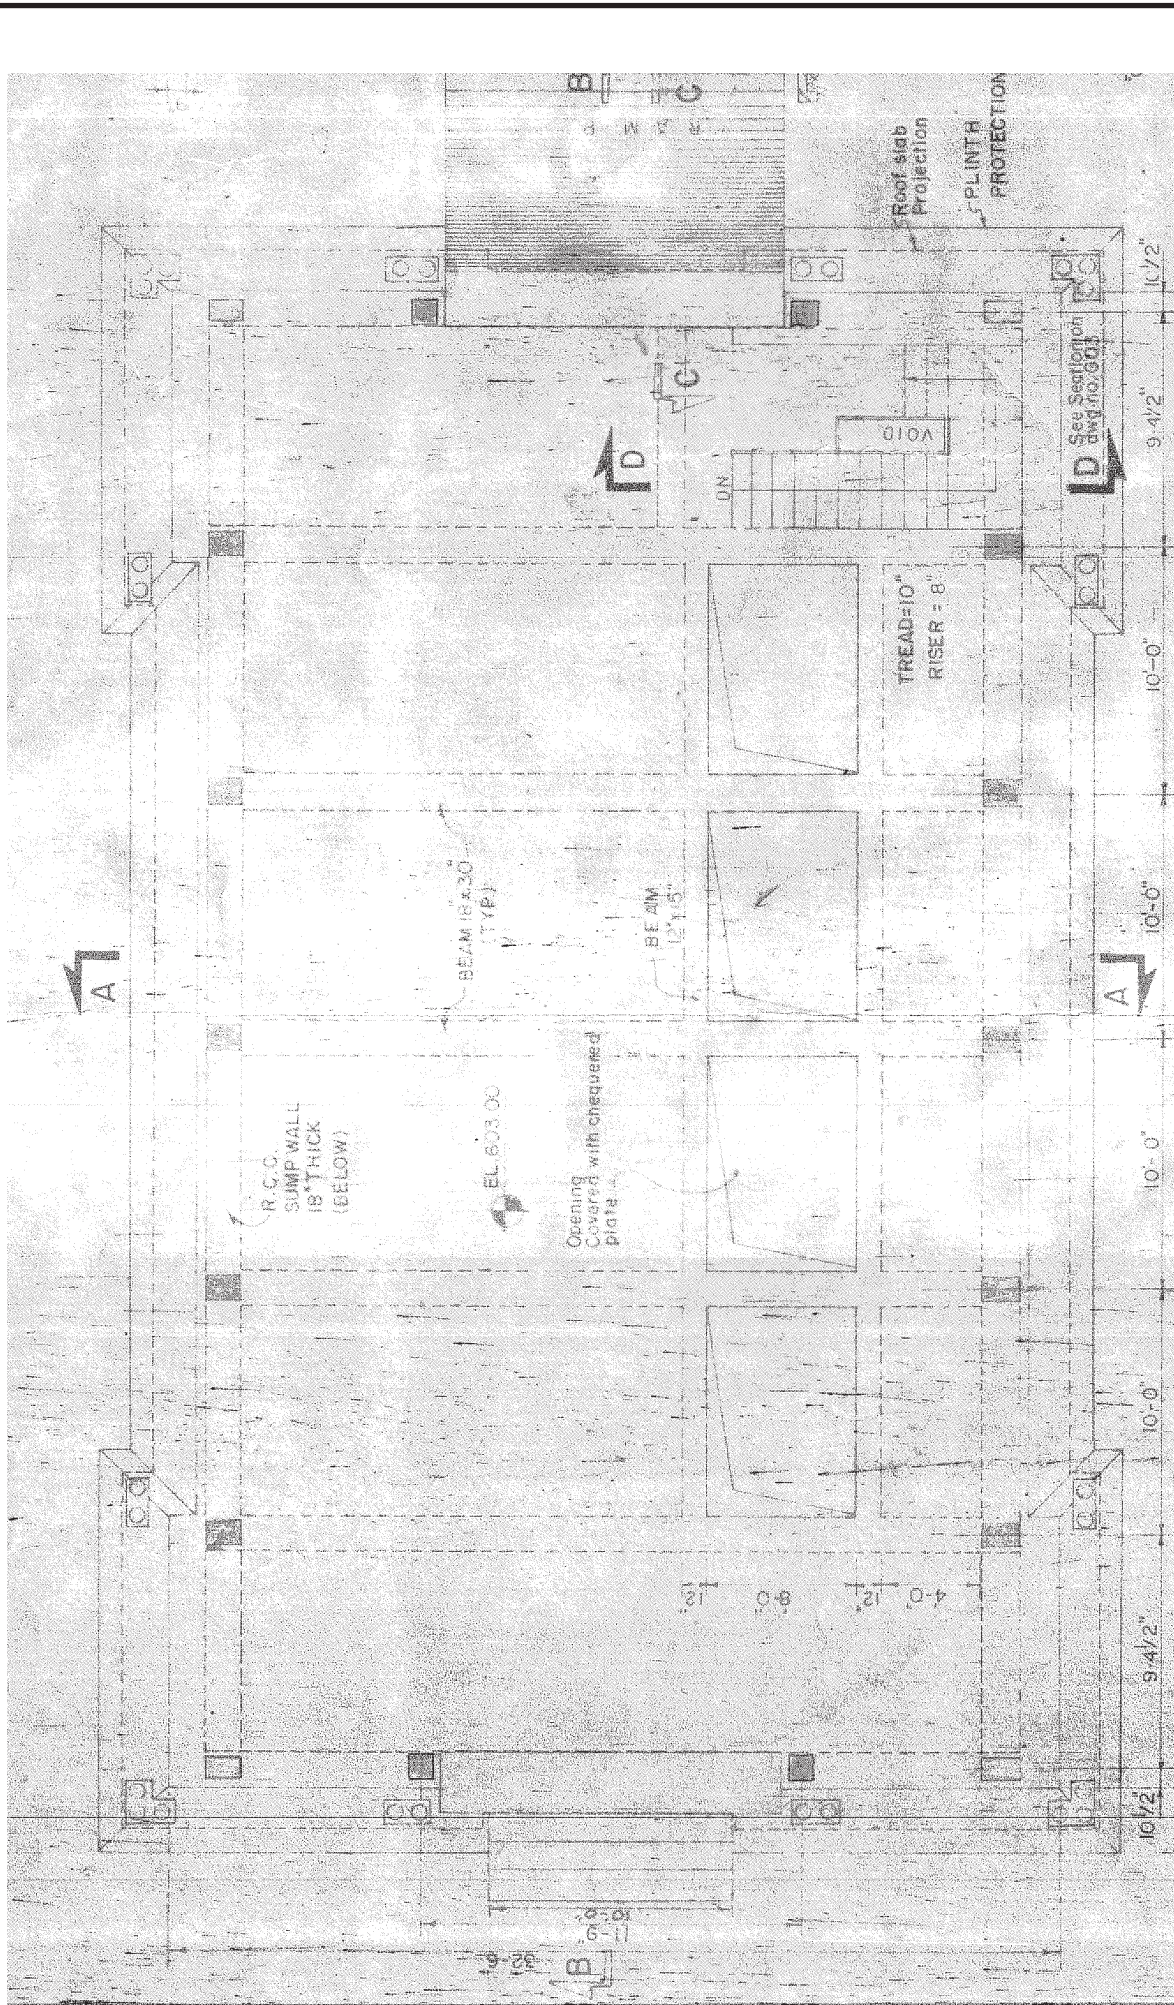

PROJECT NAME	THE PROJECT FOR UPGRADING OF MECHANICAL SYSTEM OF WASA FAISALABAD		
DRAWING TITLE	PS-31/36 MOTOR ROOM PLAN		
DRAWN DATE	-	NO	DRAWING NO.
SCALE	-	-	-
CONSULTANT	 <b>JAPAN TECHNO</b>		
OWNER	JICA / JAPAN TECHNO CO., LTD.		




PROJECT NAME	THE PROJECT FOR UPGRADING OF MECHANICAL SYSTEM OF WASA FAISALABAD		
DRAWING TITLE	PS-31 / 36 PUMP ROOM PLAN		
DRAWN DATE	-		
SCALE	NO	DRAWING NO.	-
CONSULTANT	 <b>JAPAN TECHNO</b>		
OWNER	JICA / JAPAN TECHNO CO., LTD.		

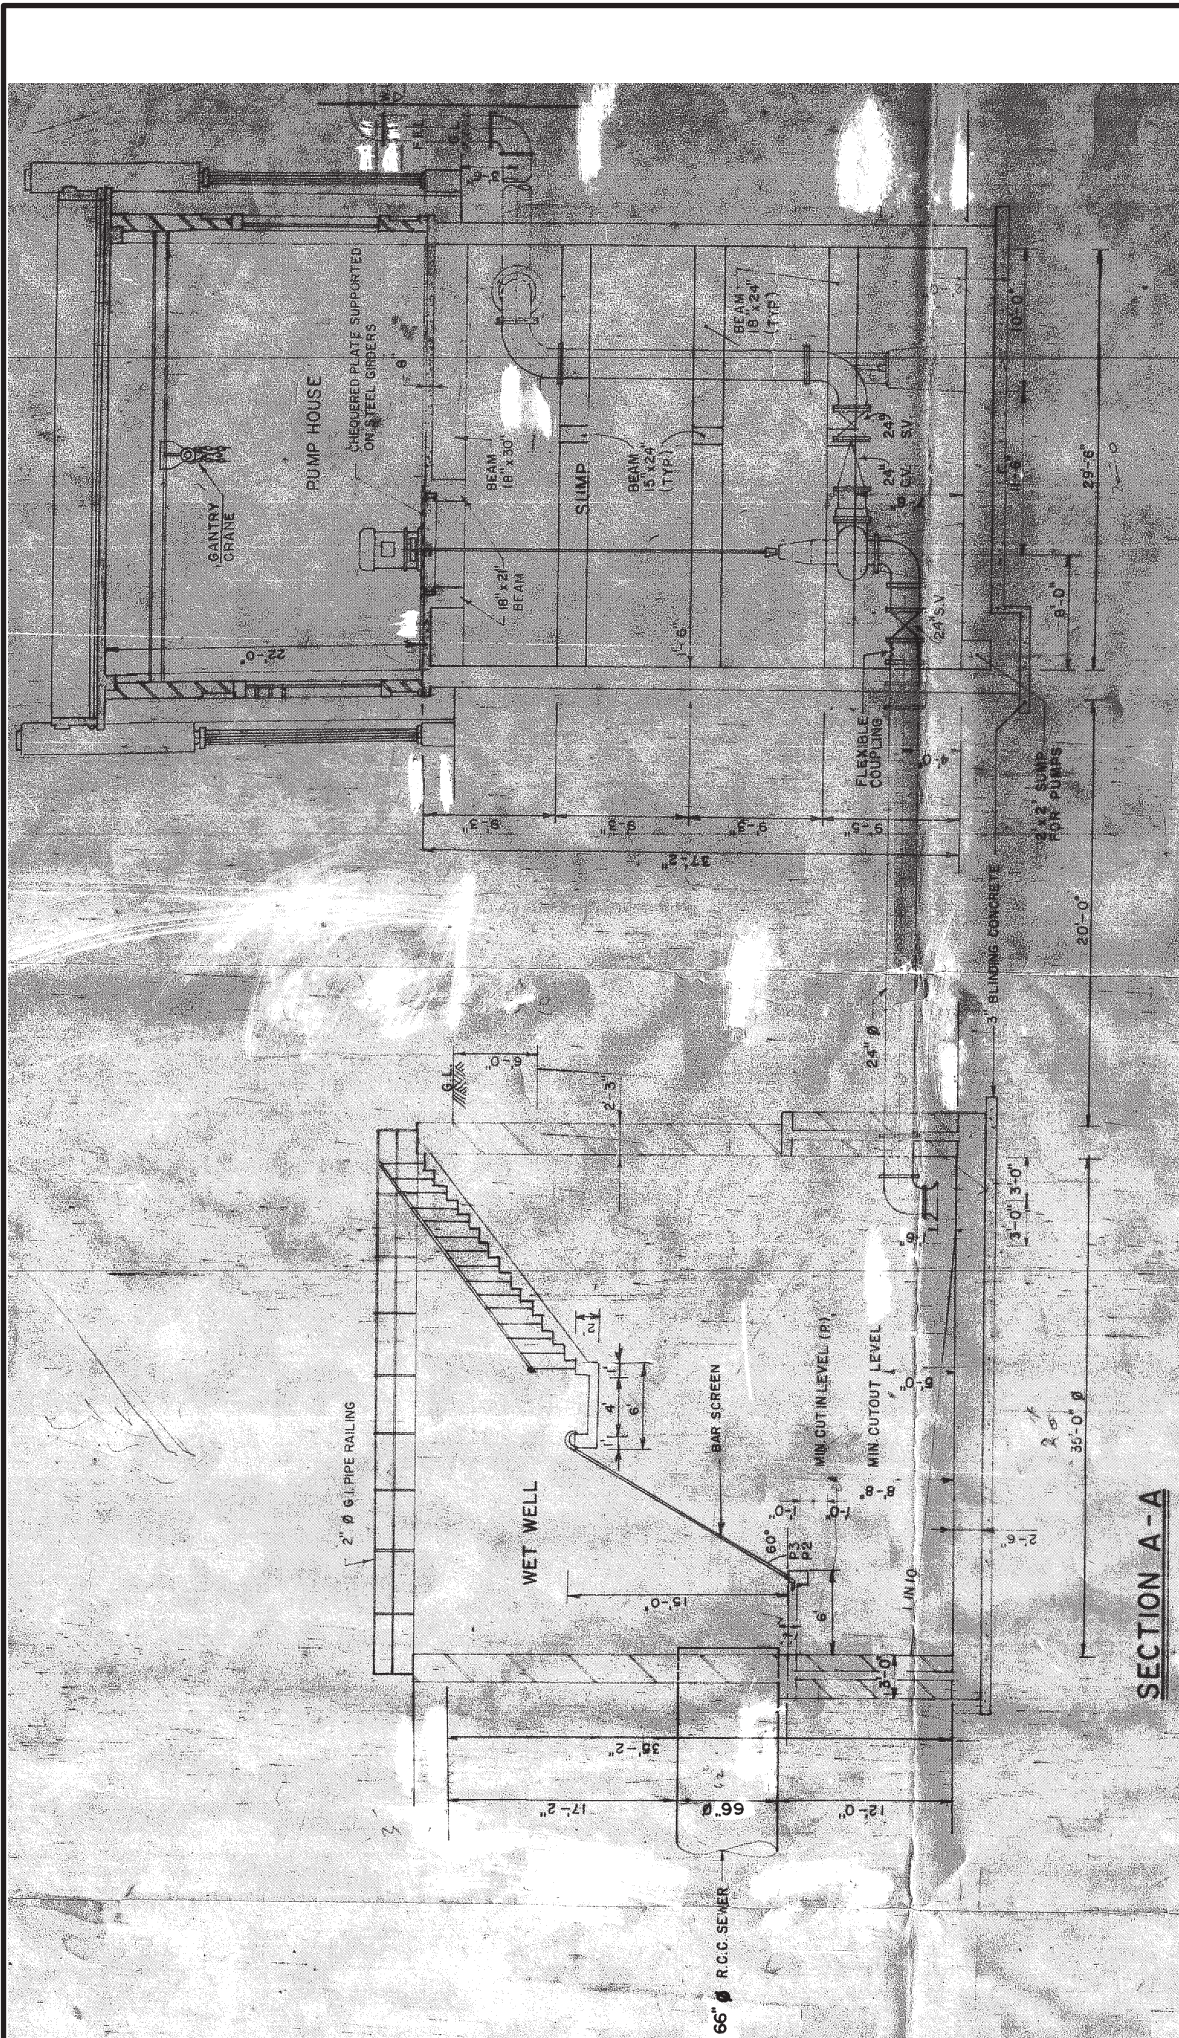

SECTION A-A

PROJECT NAME	THE PROJECT FOR UPGRADING OF MECHANICAL SYSTEM OF WASA FAISALABAD		
DRAWING TITLE	PS-31 / 36 SECTION AND DETAILS		
DRAWN DATE	-		
SCALE	NO	DRAWING NO.	-
CONSULTANT			
OWNER	JICA / JAPAN TECHNO CO., LTD.		

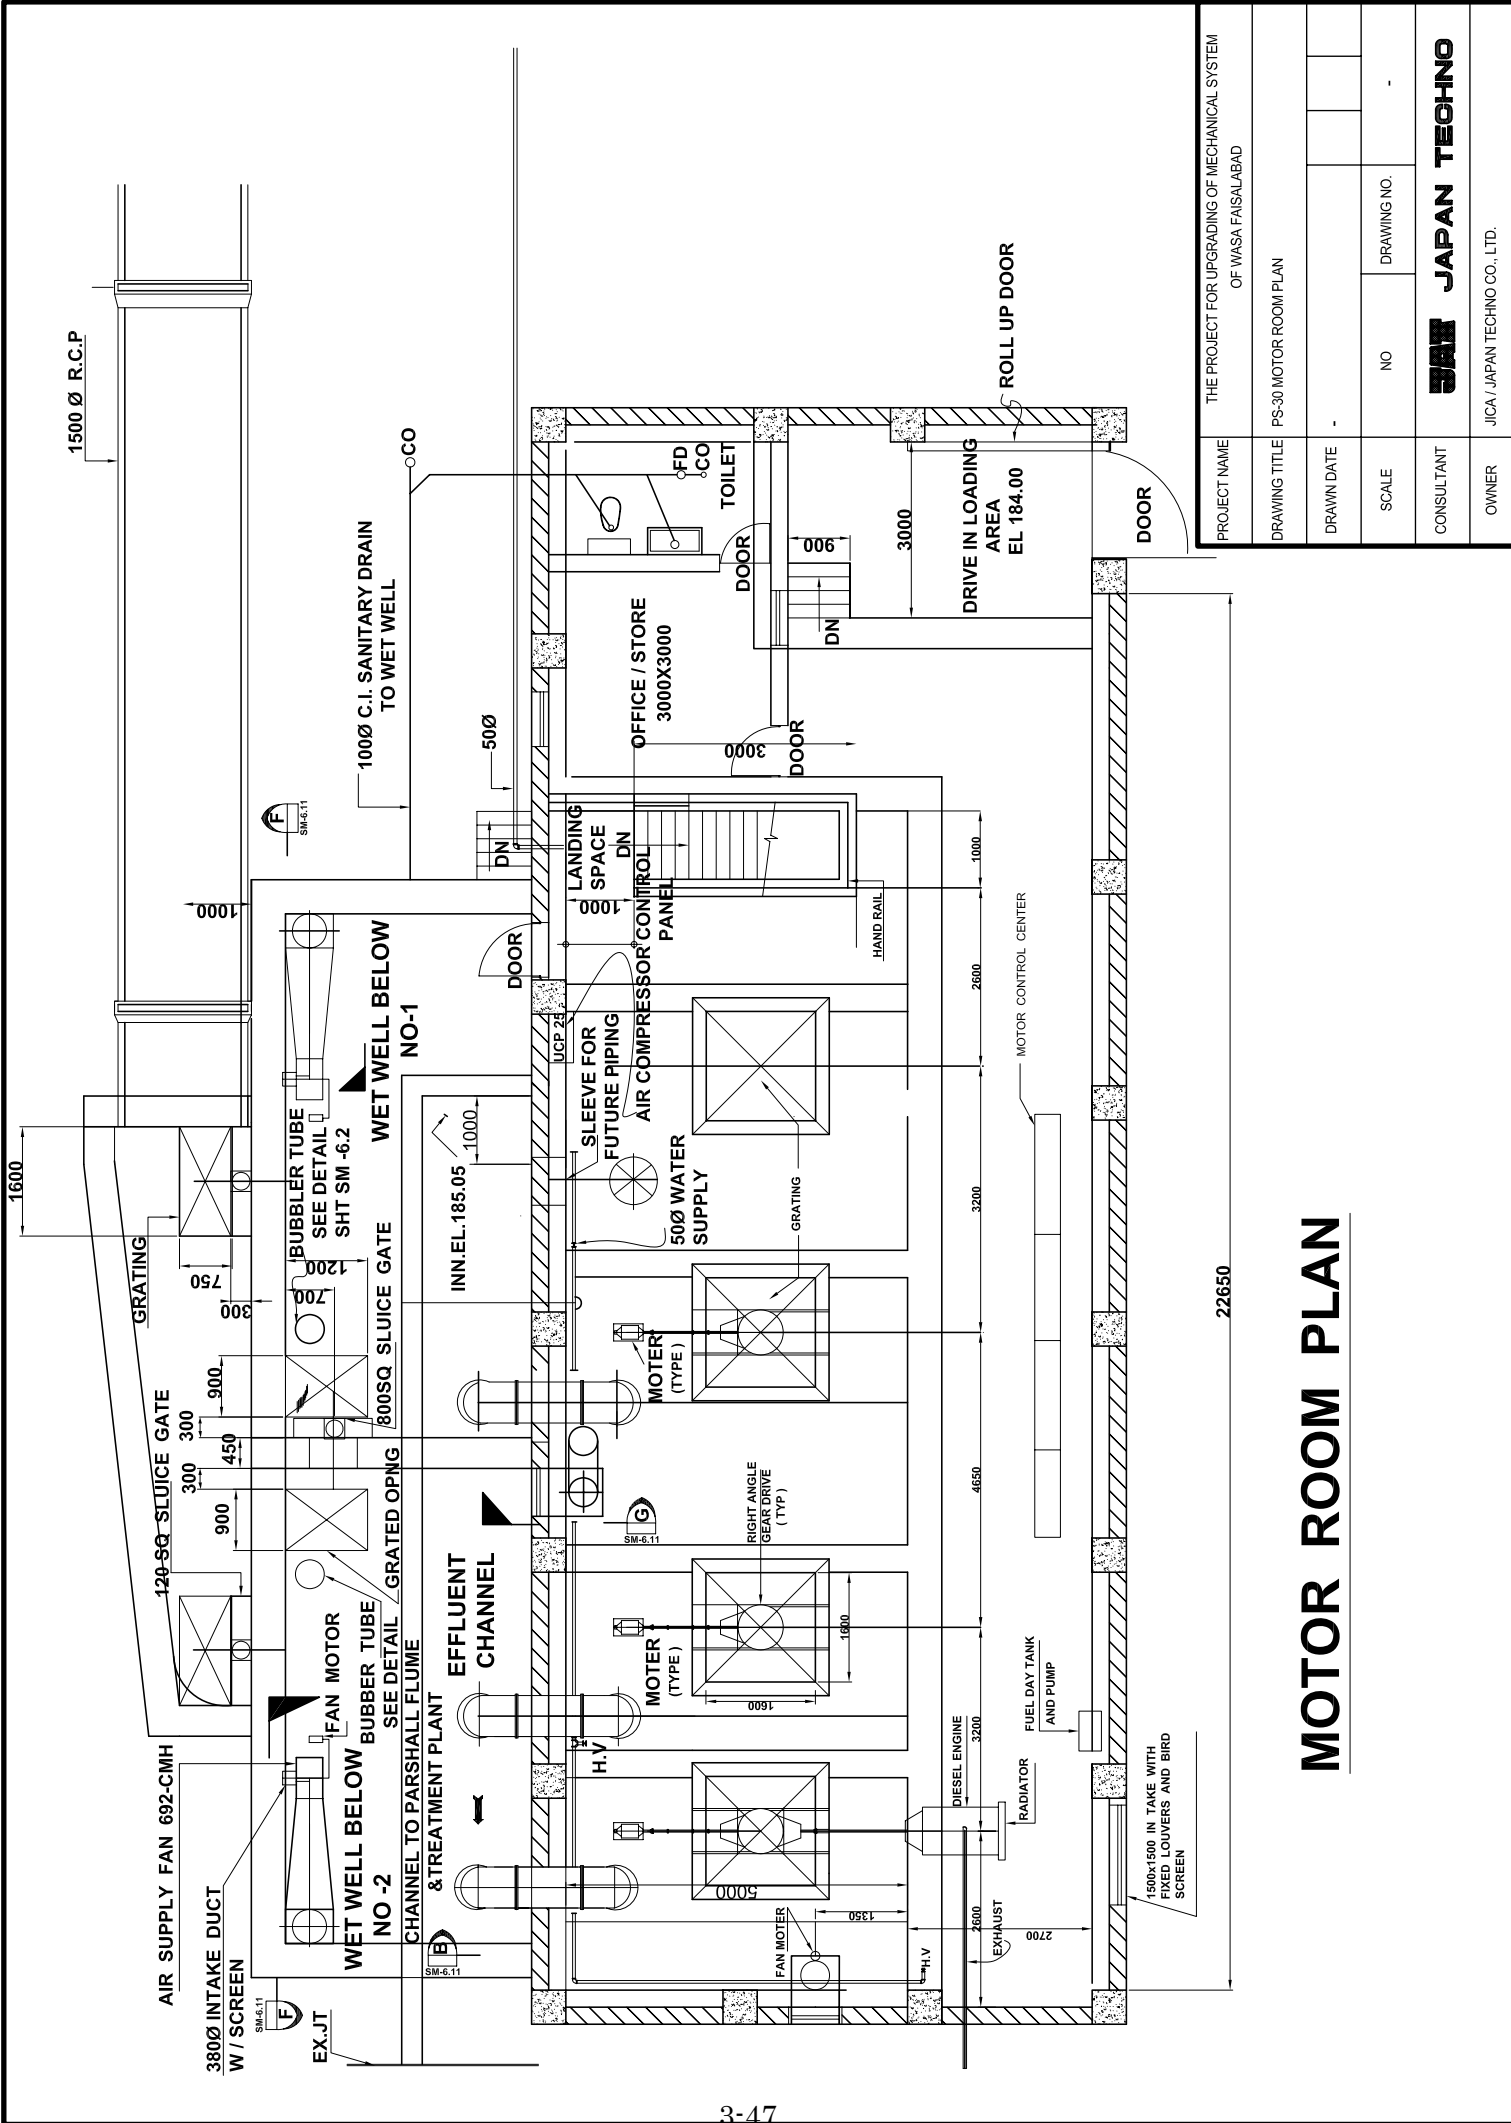

PROJECT NAME	THE PROJECT FOR UPGRADING OF MECHANICAL SYSTEM OF WASA FAISALABAD		
DRAWING TITLE	PS-30 MOTOR ROOM PLAN		
DRAWN DATE	-	NO	DRAWING NO.
SCALE	-	-	-
CONSULTANT	<b>JAPAN TECHNO</b>		
OWNER	JICA / JAPAN TECHNO CO., LTD.		

# MOTOR ROOM PLAN