
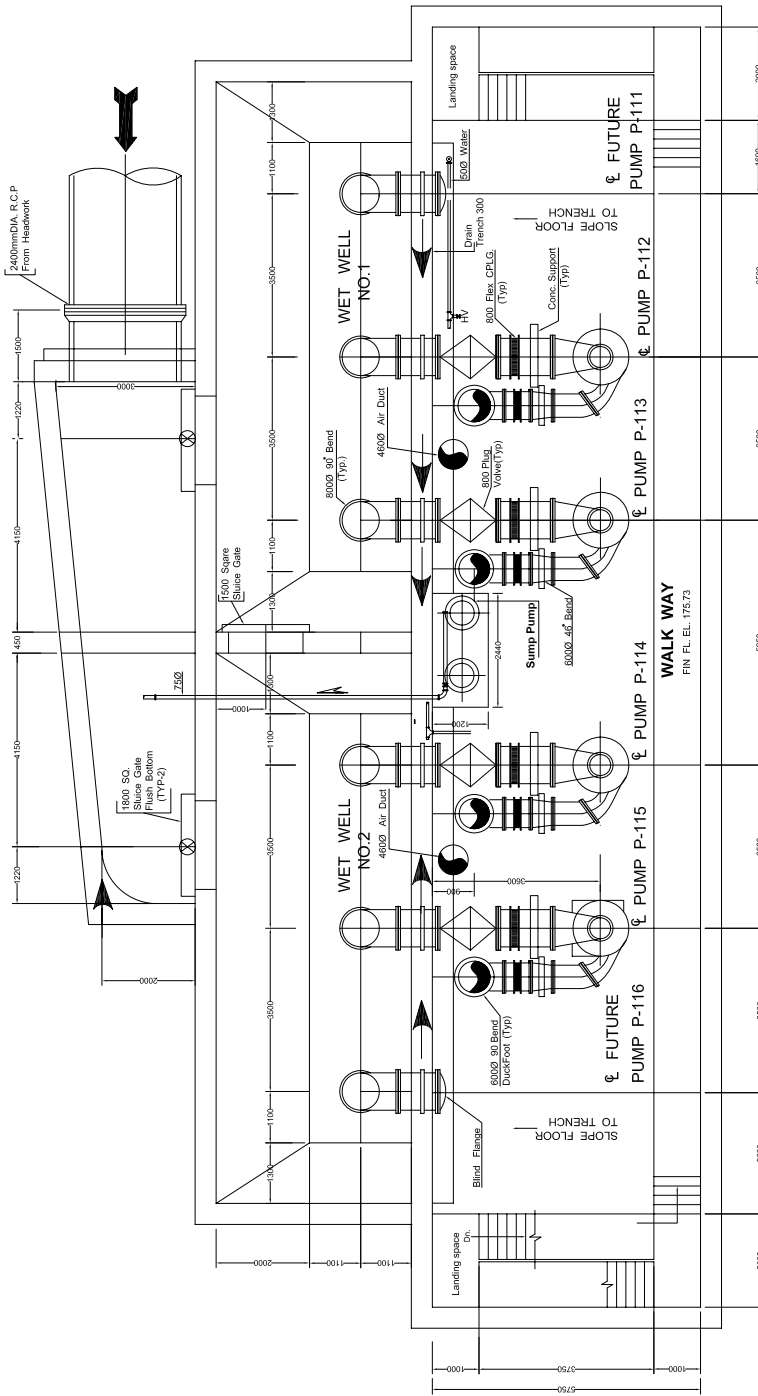



PROJECT NAME	THE PROJECT FOR UPGRADING OF MECHANICAL SYSTEM OF WASA FAISALABAD		
DRAWING TITLE	PS-3 MOTOR ROOM PLAN		
DRAWN DATE	-	NO	DRAWING NO.
SCALE	-	-	-
CONSULTANT	 <b>JAPAN TECHNO</b>		
OWNER	JICA / JAPAN TECHNO CO., LTD.		

**MOTOR ROOM PLAN**



### PUMP ROOM PLAN






TEL: 174-00  
SCALE: 1:50

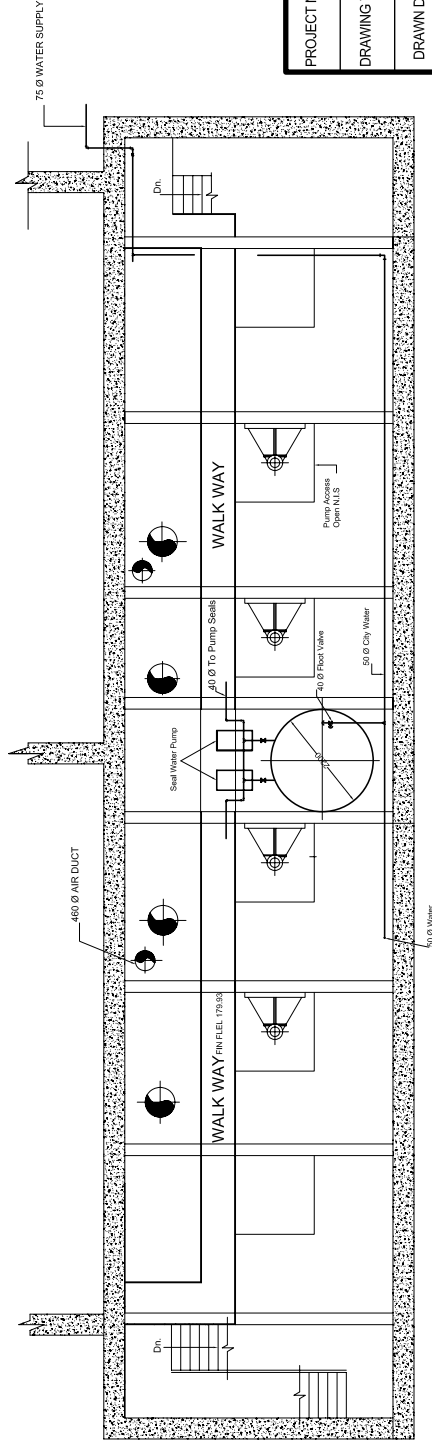

### PUMP ROOM PLAN


TEL: 180-00  
SCALE: 1:50  
SEAL WATER


PROJECT NAME	THE PROJECT FOR UPGRADING OF MECHANICAL SYSTEM OF WASA FASALABAD		
DRAWING TITLE	PS-3 PUMP ROOM PLAN		
DRAWN DATE	-	NO	DRAWING NO. -
SCALE	-	NO	DRAWING NO. -
CONSULTANT	<b>JAPAN TECHNO</b>		
OWNER	JICA / JAPAN TECHNO CO., LTD.		

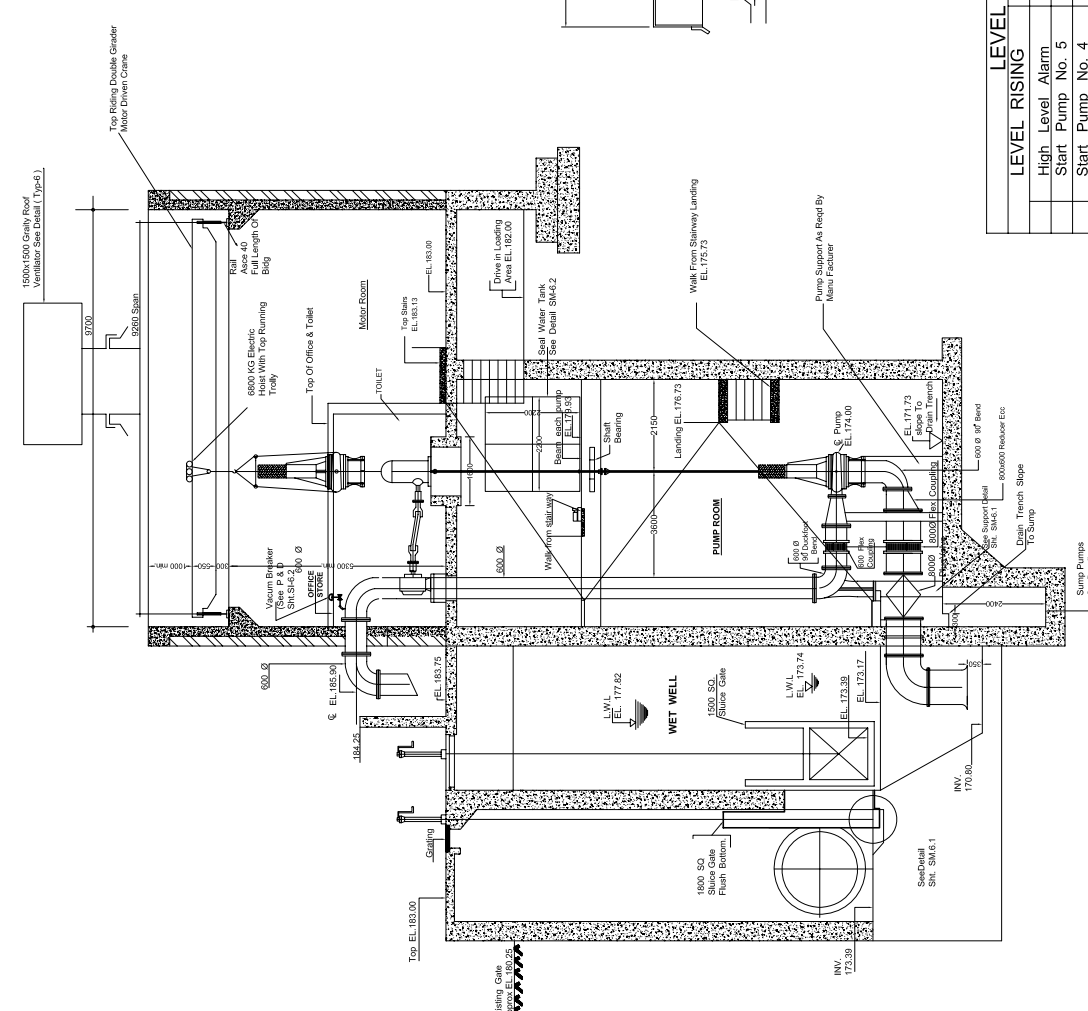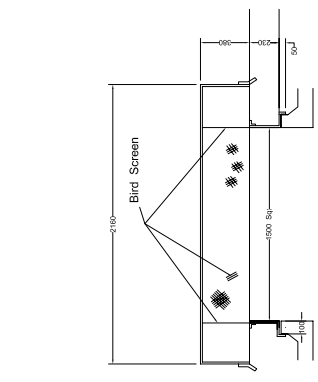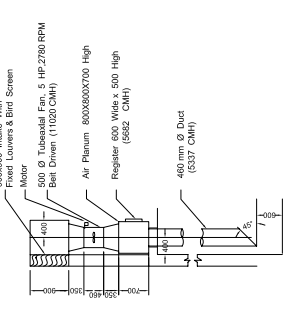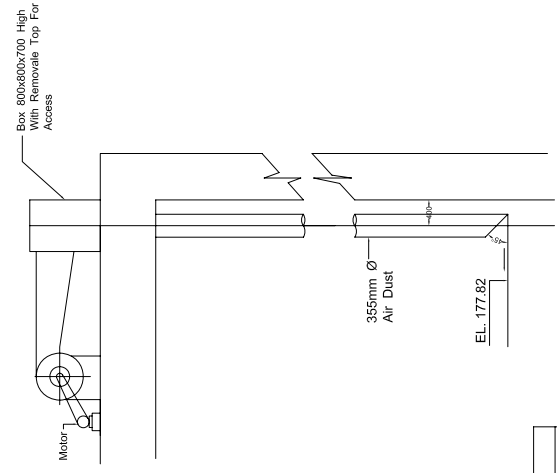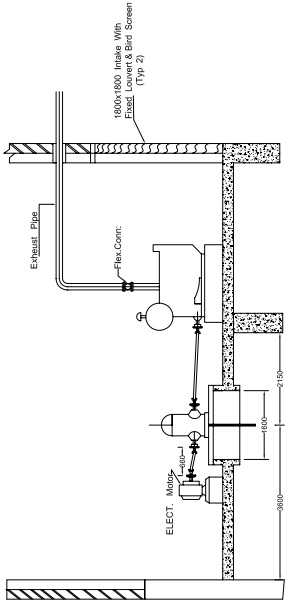


LEVEL RISING	CONTROL ELEVATION	LEVEL FAILING
High Level Alarm	177.97	
Start Pump No. 5	177.82	
Start Pump No. 4	177.38	
Start Pump No. 3	176.93	
Start Pump No. 2	176.48	
Start Pump No. 1	176.03	
	175.68	Stop Pump No. 5
	175.33	Stop Pump No. 4
	174.98	Stop Pump No. 3
	174.36	Stop Pump No. 2
	173.74	Stop Pump No. 1
	173.59	Low Level Alarm


PROJECT NAME	THE PROJECT FOR UPGRADING OF MECHANICAL SYSTEM OF WASA FASALABAD		
DRAWING TITLE	PS-3 SECTION AND DETAILS		
DRAWN DATE	-		
SCALE	NO	DRAWING NO.	
CONSULTANT	<b>JAPAN TECHNO</b>		
OWNER	JICA / JAPAN TECHNO CO., LTD.		

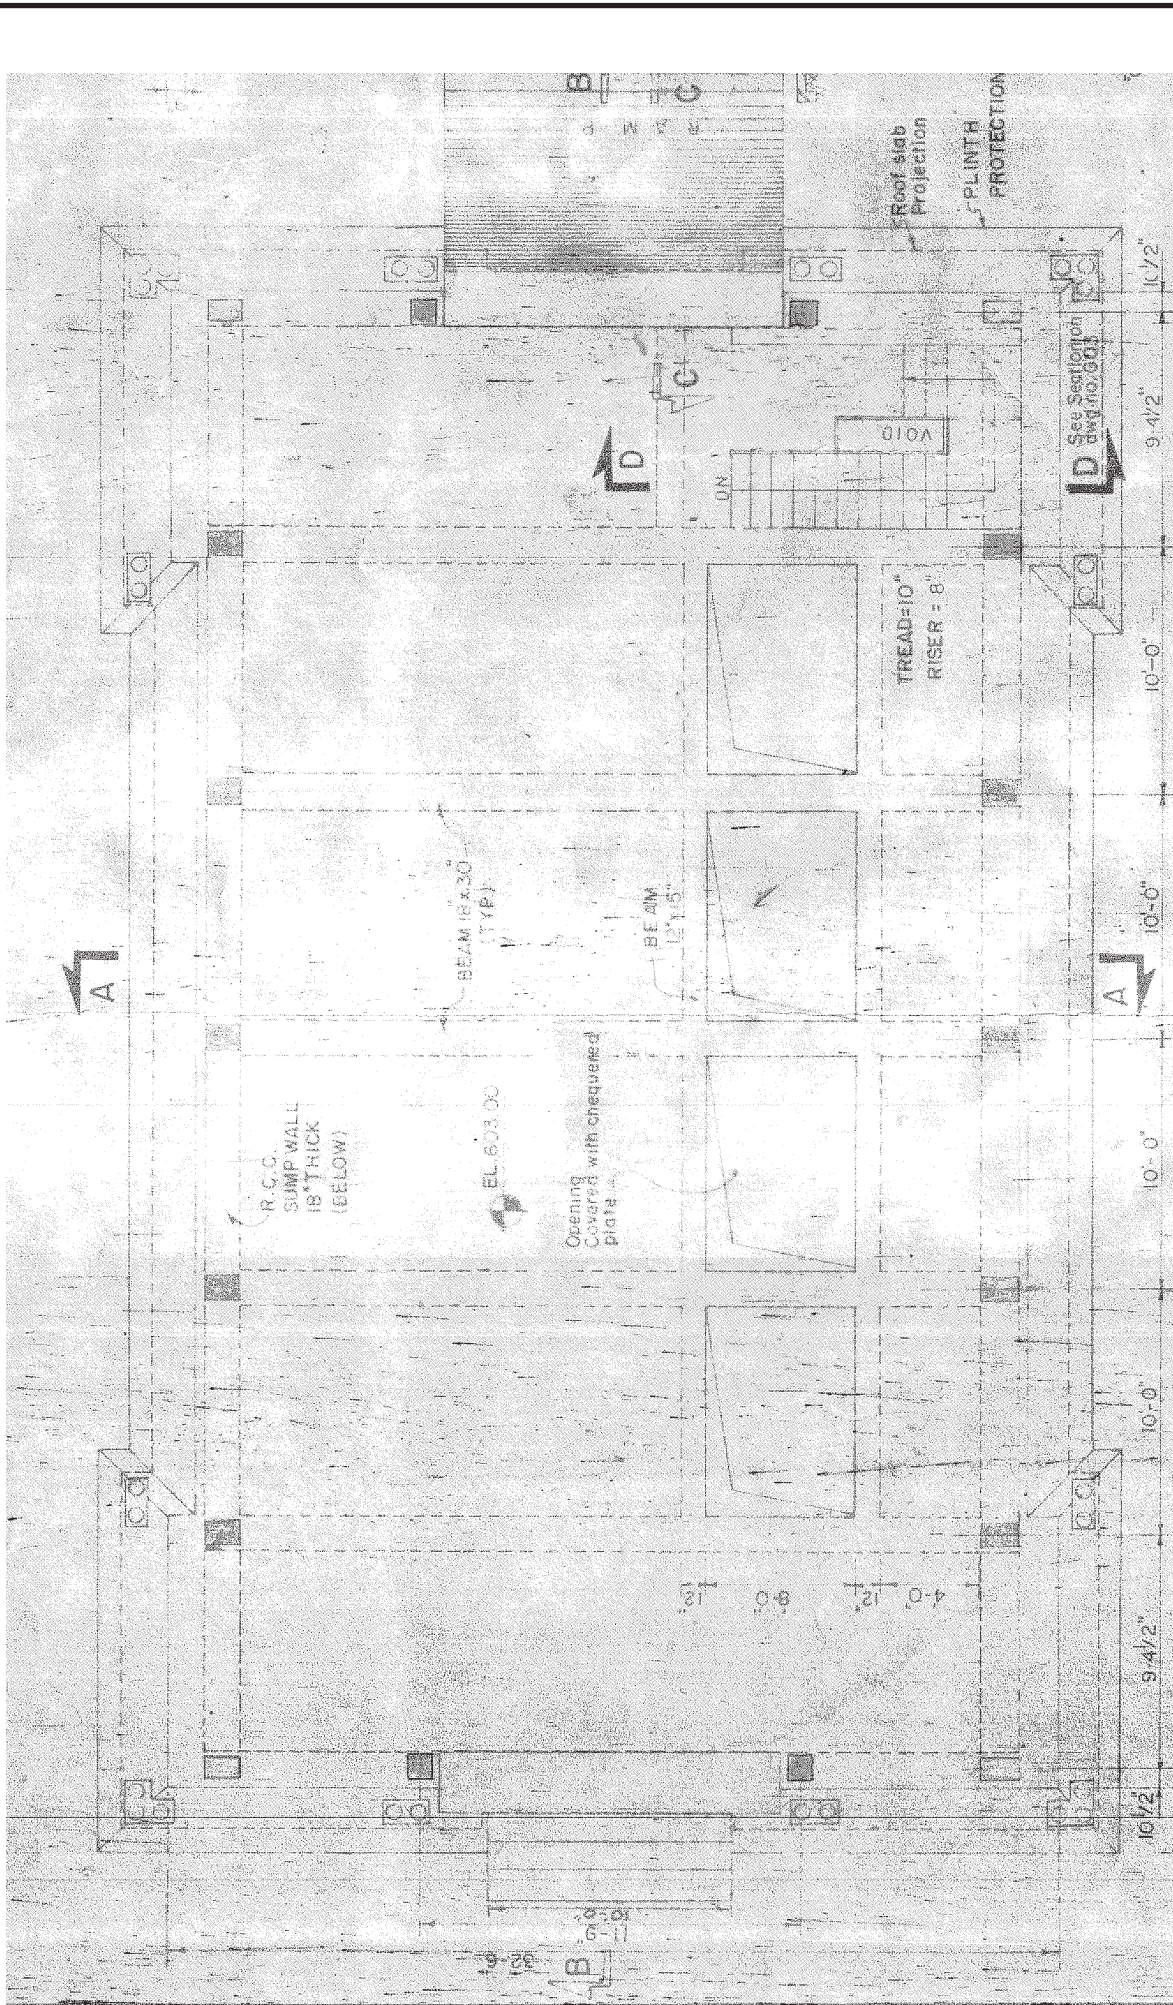

PROJECT NAME	THE PROJECT FOR UPGRADING OF MECHANICAL SYSTEM OF WASA FAISALABAD		
DRAWING TITLE	PS-31/36 MOTOR ROOM PLAN		
DRAWN DATE	-	NO	DRAWING NO.
SCALE	-		
CONSULTANT	 <b>JAPAN TECHNO</b>		
OWNER	JICA / JAPAN TECHNO CO., LTD.		

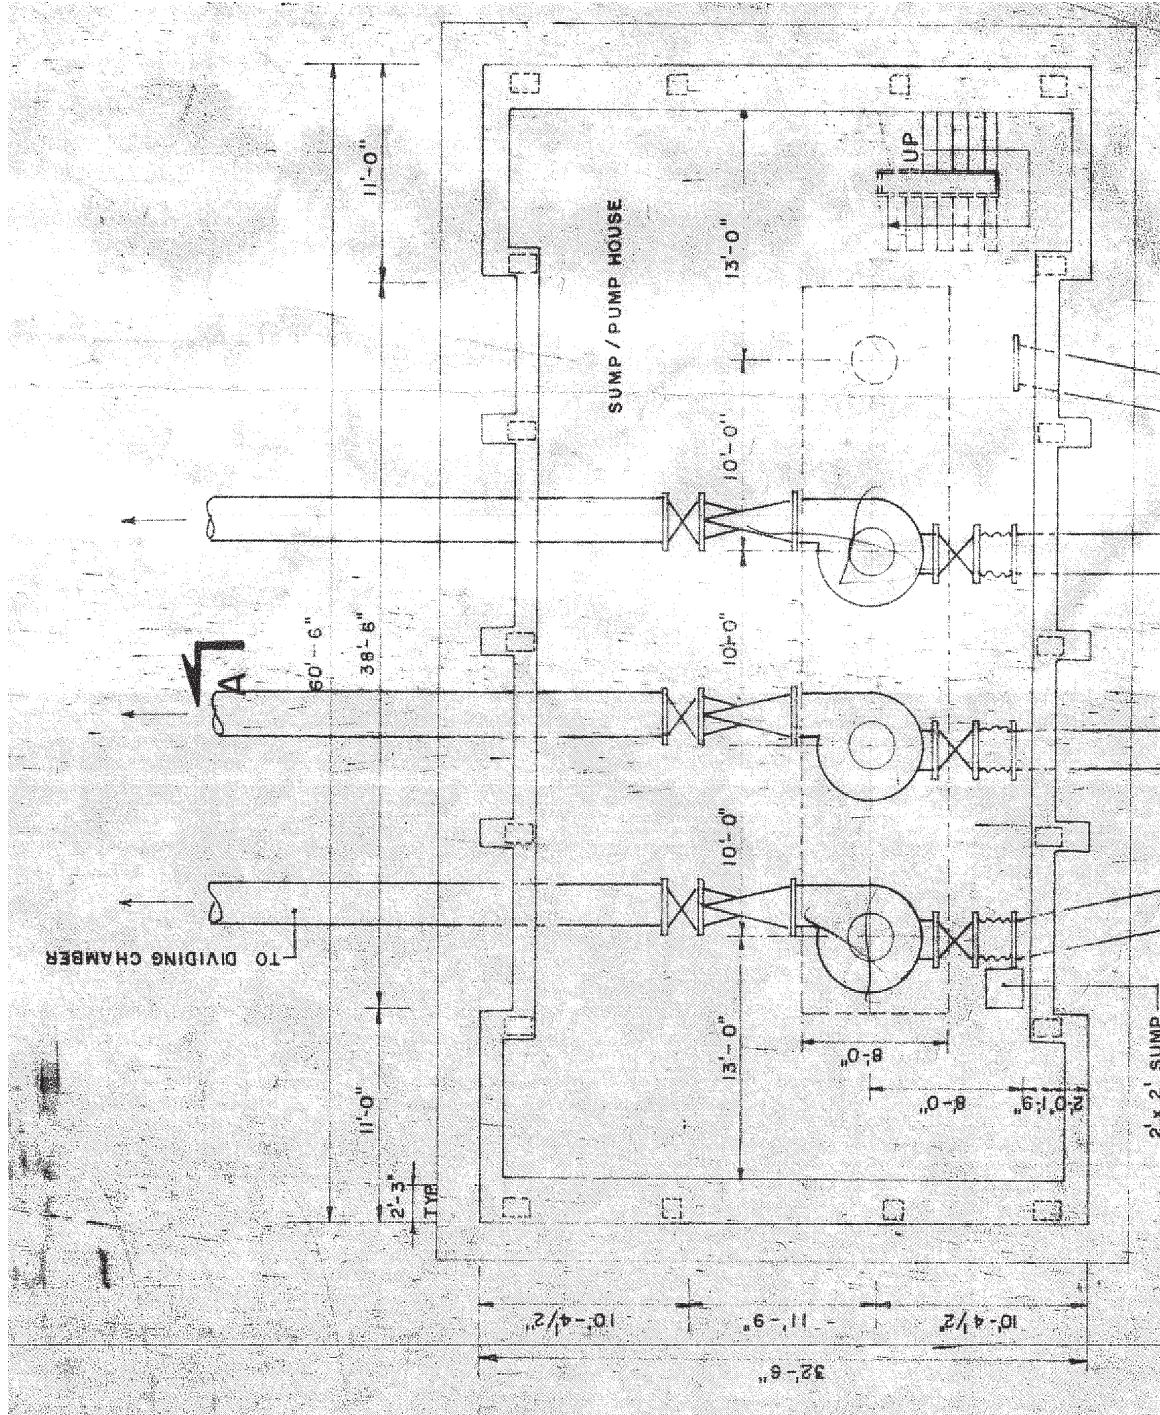

PROJECT NAME	THE PROJECT FOR UPGRADING OF MECHANICAL SYSTEM OF WASA FAISALABAD		
DRAWING TITLE	PS-31 / 36 PUMP ROOM PLAN		
DRAWN DATE	-		
SCALE	NO	DRAWING NO.	-
CONSULTANT	<b>JAPAN TECHNO</b>		
OWNER	JICA / JAPAN TECHNO CO., LTD.		

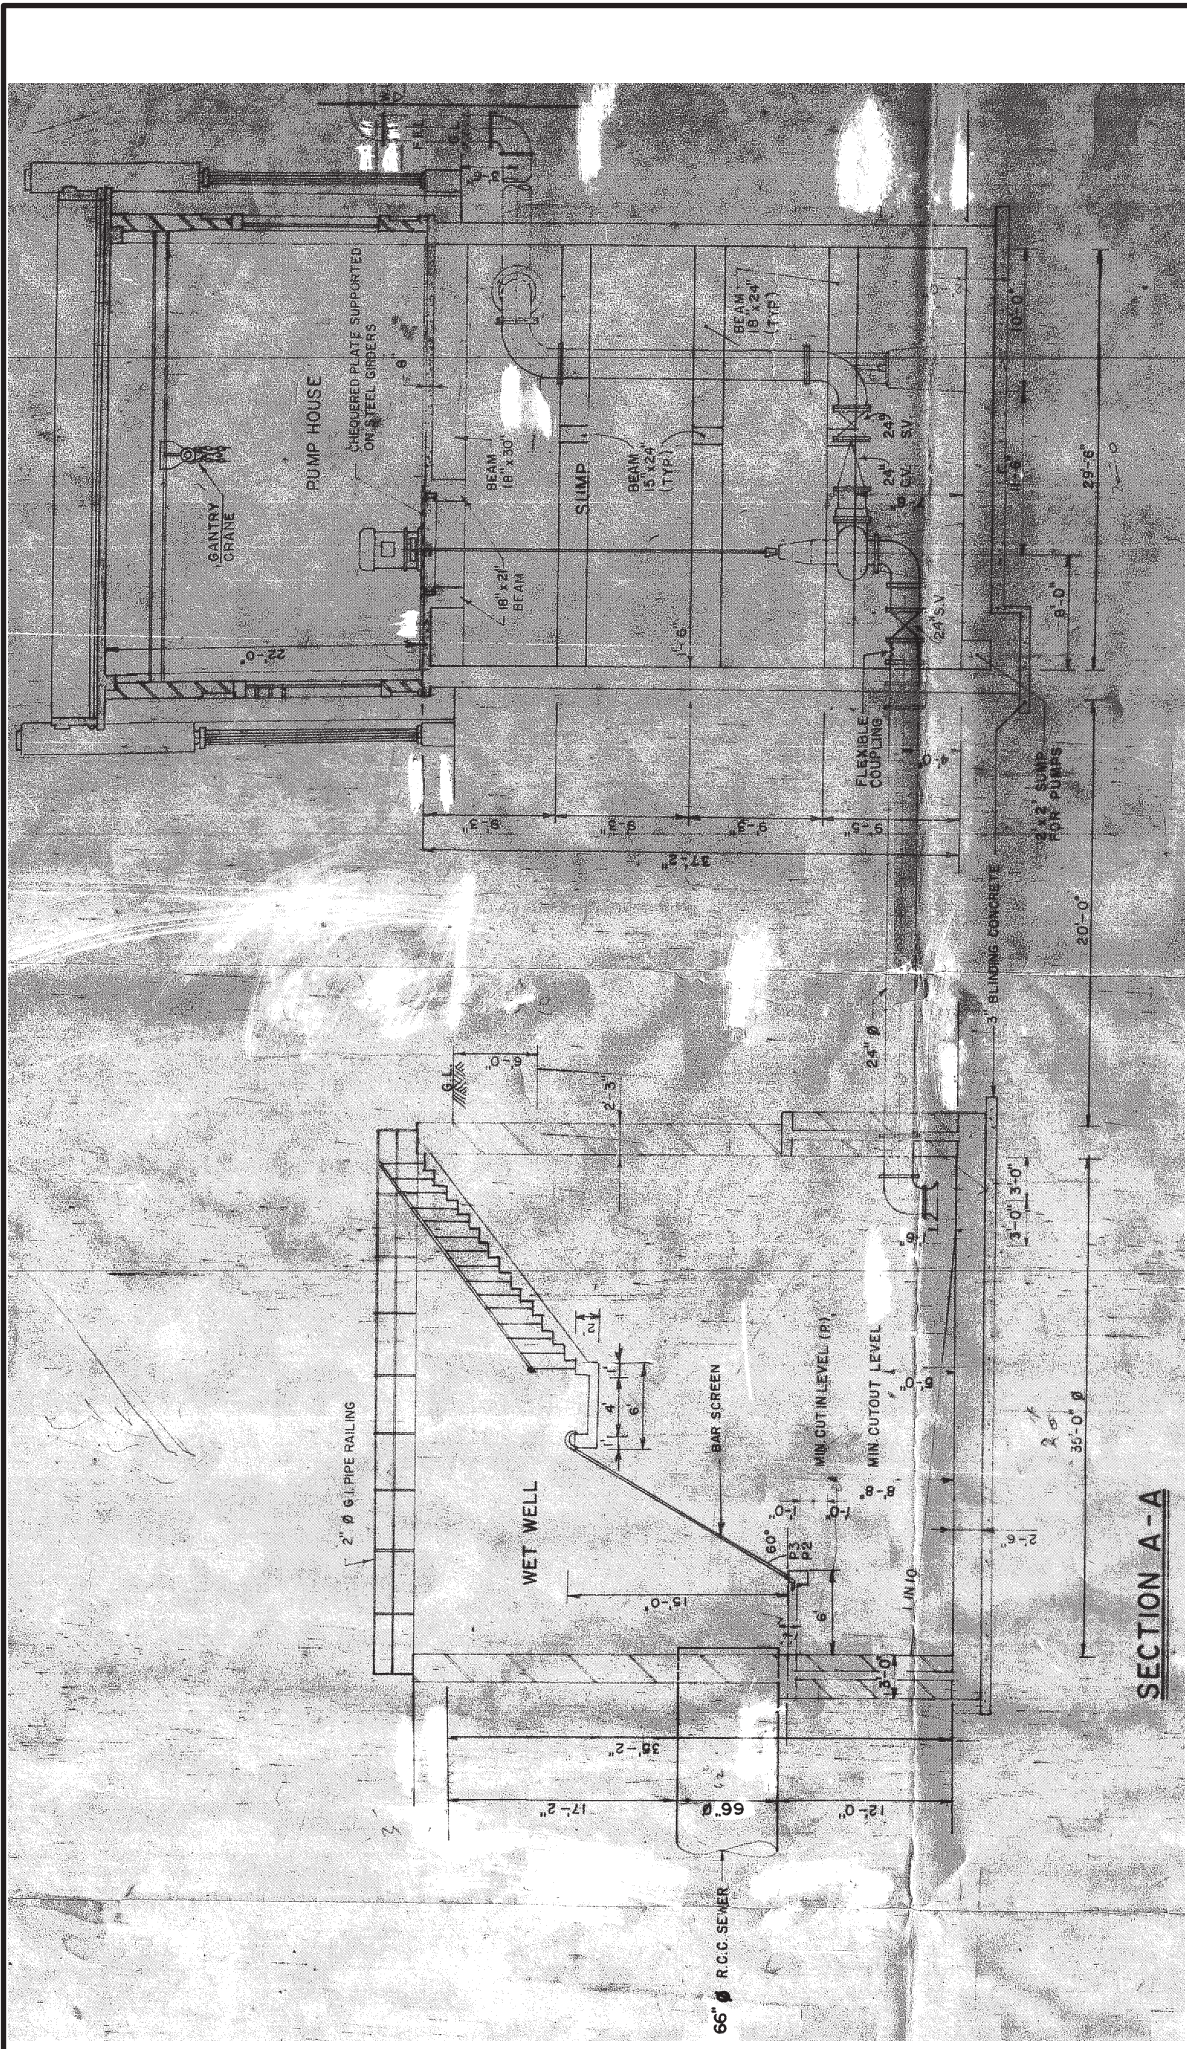

SECTION A-A

PROJECT NAME	THE PROJECT FOR UPGRADING OF MECHANICAL SYSTEM OF WASA FAISALABAD		
DRAWING TITLE	PS-31 / 36 SECTION AND DETAILS		
DRAWN DATE	-		
SCALE	NO	DRAWING NO.	-
CONSULTANT			
OWNER	JICA / JAPAN TECHNO CO., LTD.		