





MINISTRY OF PUBLIC WORKS JAPAN INTERNATIONAL COOPERATION AGENCY KATAHIRA & ENGINEERS INTERNATIONAL YACHIYO ENGINEERING CO.,LTD.	THE PREPARATORY SURVEY ON THE PROJECT FOR RECONSTRUCTION OF SOMALIA DRIVE IN MONROVIA	TITLE : PLAN & PROFILE (Sta.1+300-Sta.1+950)	Drawing No.	PP-3
			SCALE	PLAN S=1/1000 PROFILE V=1/100 L=1/1000
			DATE	SEP. 2012

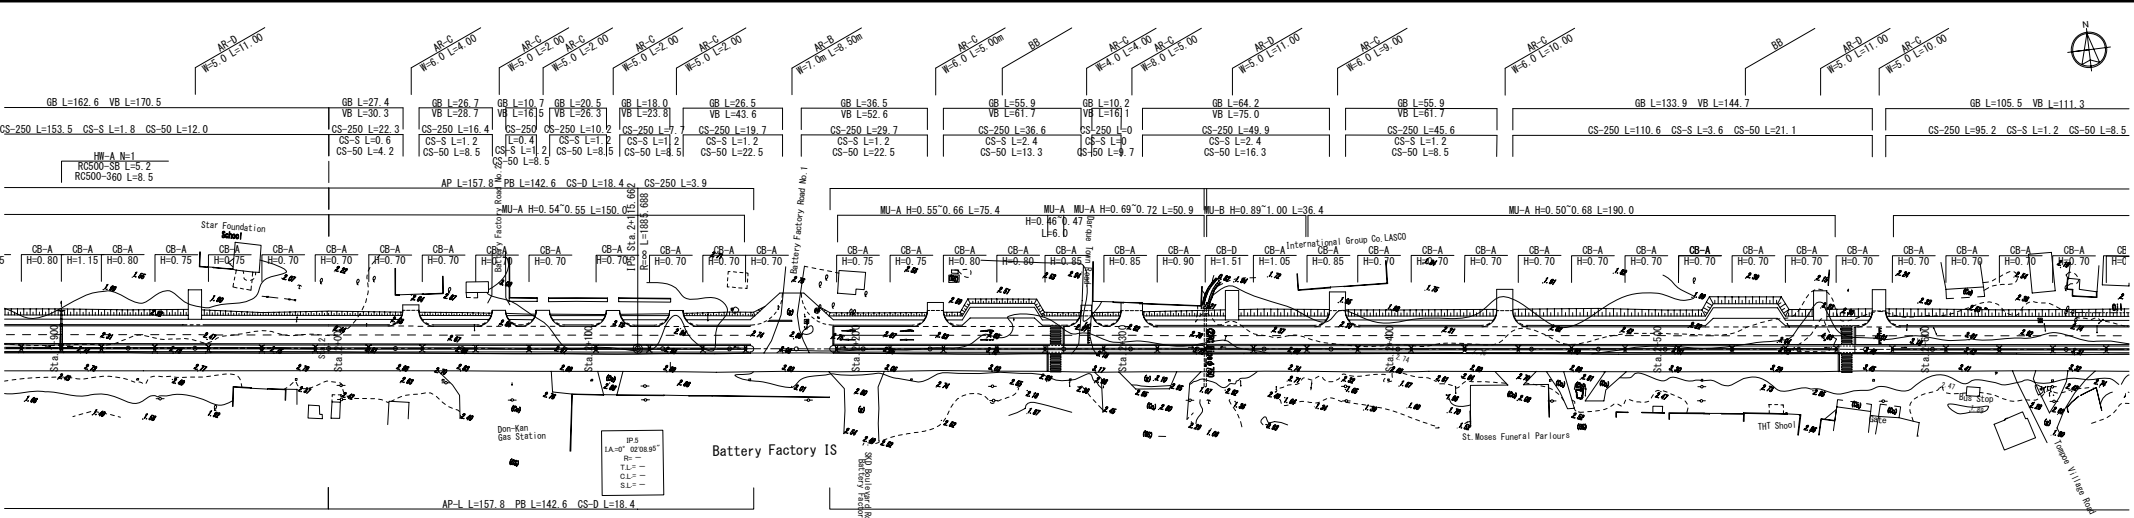

3-30

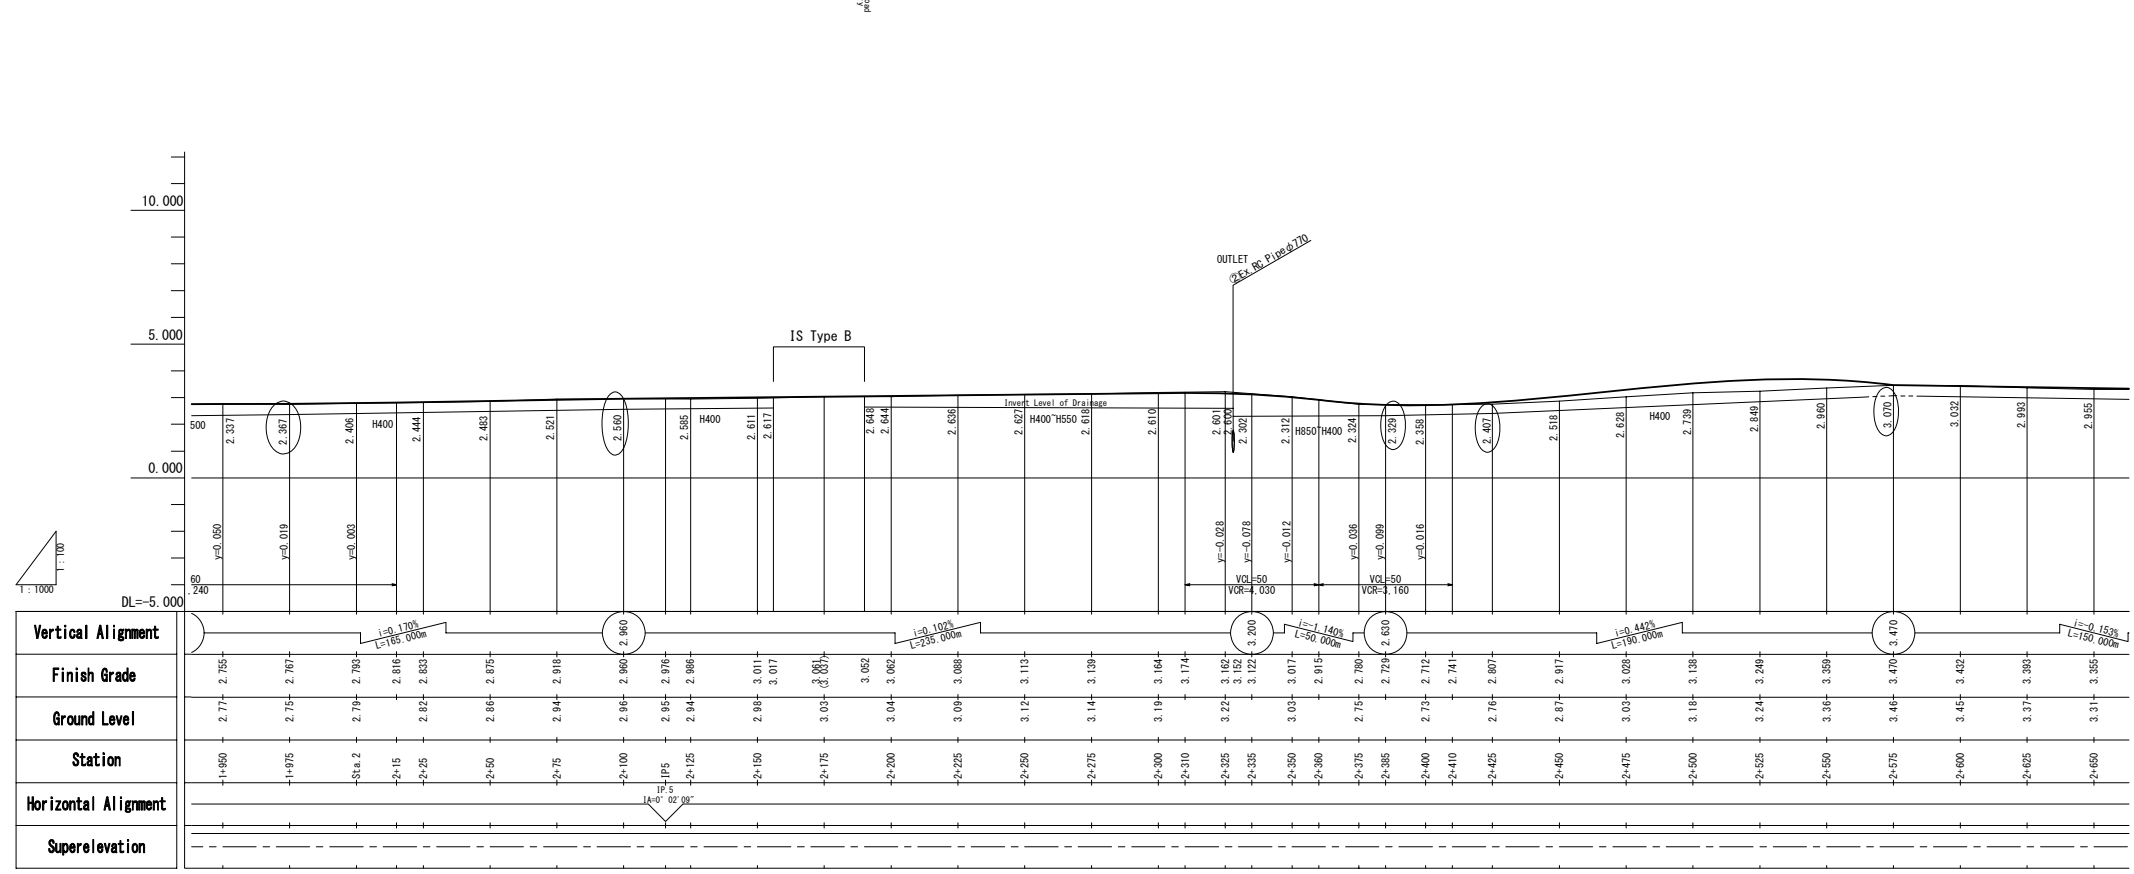

MINISTRY OF PUBLIC WORKS	JAPAN INTERNATIONAL COOPERATION AGENCY KATAHIRA & ENGINEERS INTERNATIONAL YACHIYO ENGINEERING CO.,LTD.	THE PREPARATORY SURVEY ON THE PROJECT FOR RECONSTRUCTION OF SOMALIA DRIVE IN MONROVIA	TITLE :	PLAN & PROFILE (Sta.1+950-Sta.2+600)
			Drawing No.	PP-4
			SCALE	PLAN S=1/1000 PROFILE V=1/100 H=1/1000
DATE				SEP. 2012

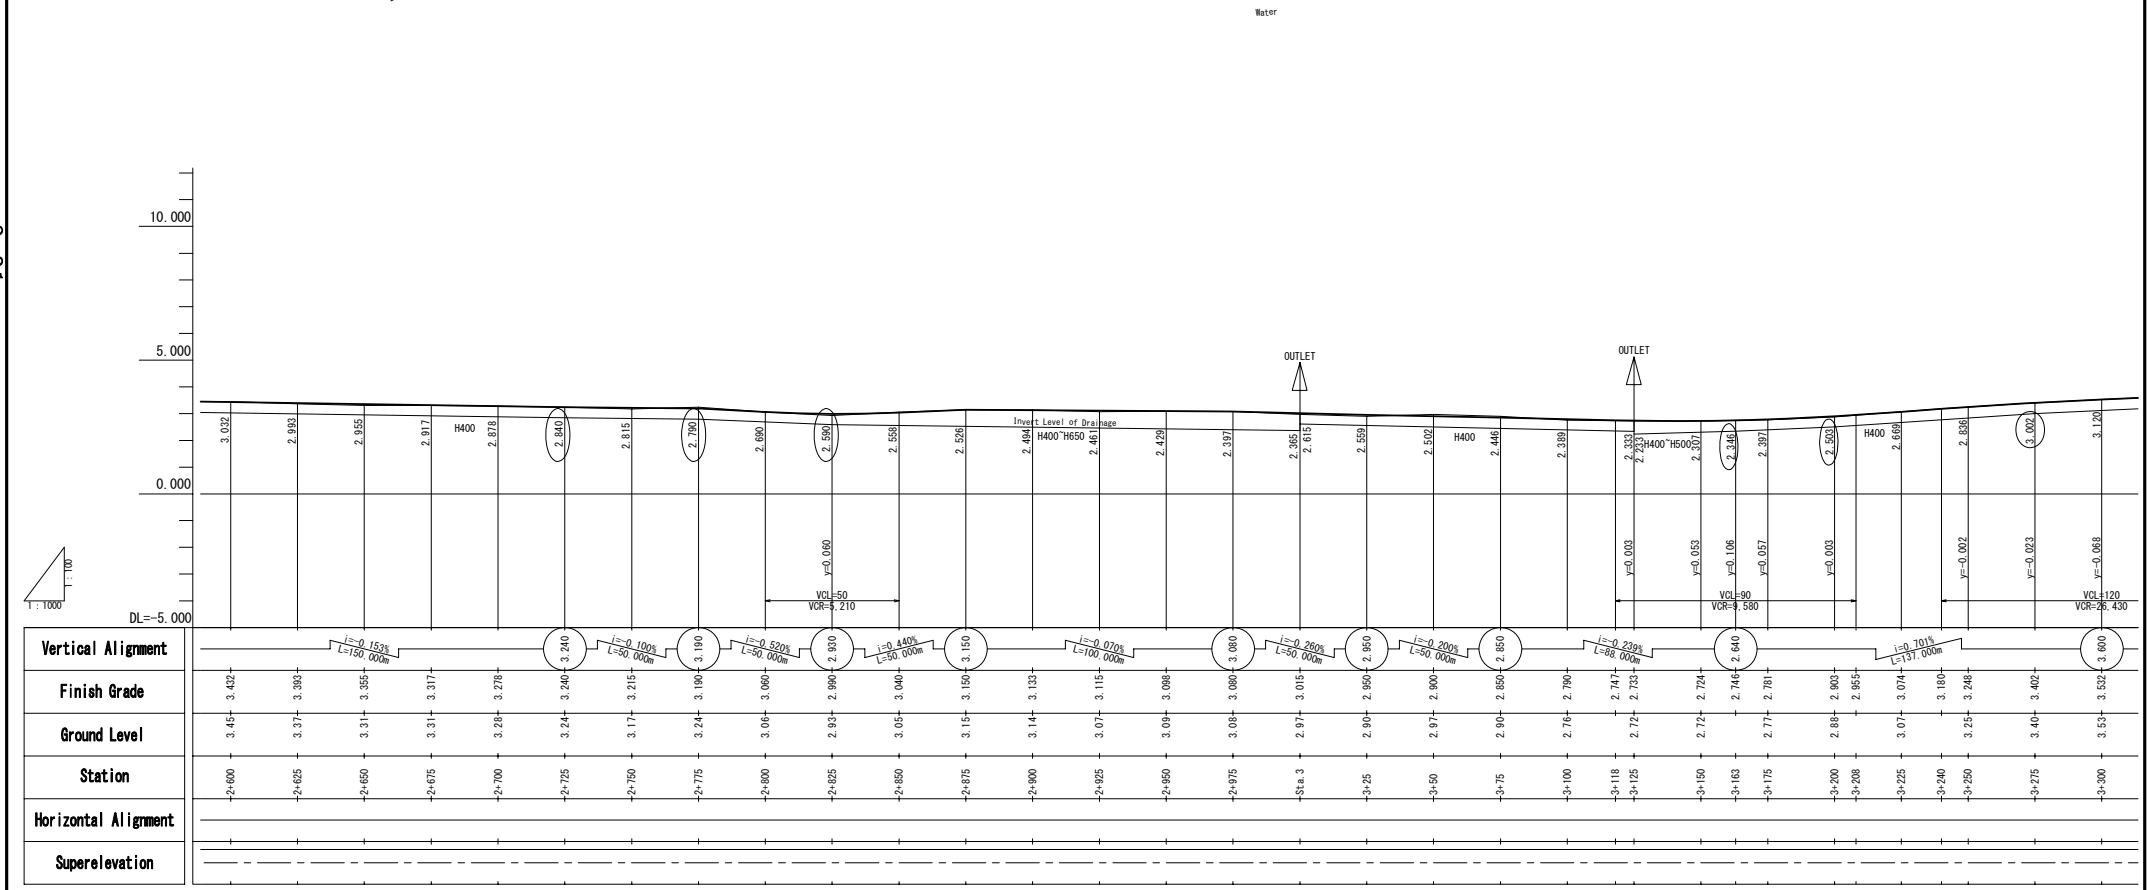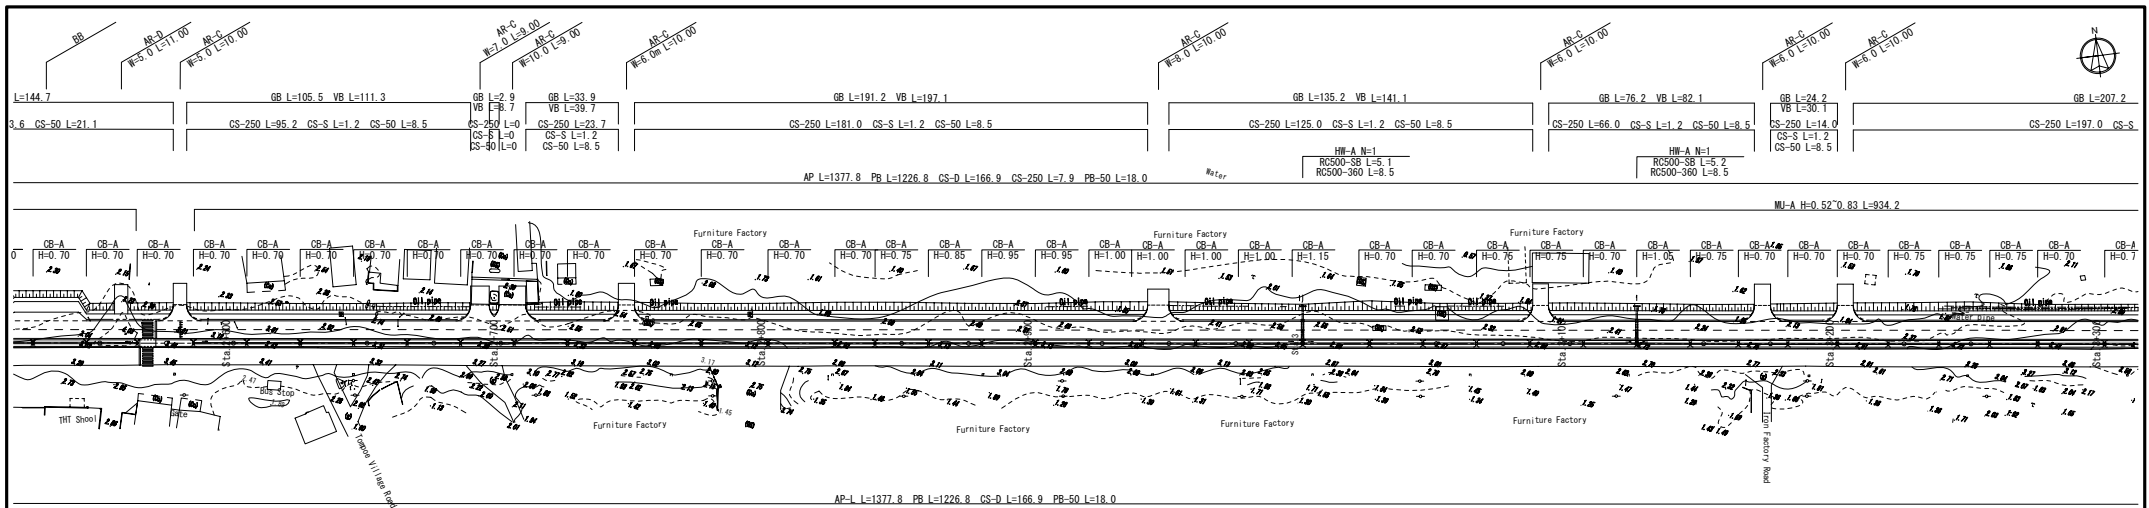

MINISTRY OF PUBLIC WORKS



JAPAN INTERNATIONAL COOPERATION AGENCY
KATAHIRA & ENGINEERS INTERNATIONAL
YACHIYO ENGINEERING CO.,LTD.

THE PREPARATORY SURVEY ON THE PROJECT FOR RECONSTRUCTION OF SOMALIA DRIVE IN MONROVIA



TITLE :

PLAN & PROFILE
(Sta.2+600-Sta.3+250)



Drawing No.	PP-5
SCALE	PLAN S=1/1000 PROFILE V=1/100 H=1/1000
DATE	SEP. 2012

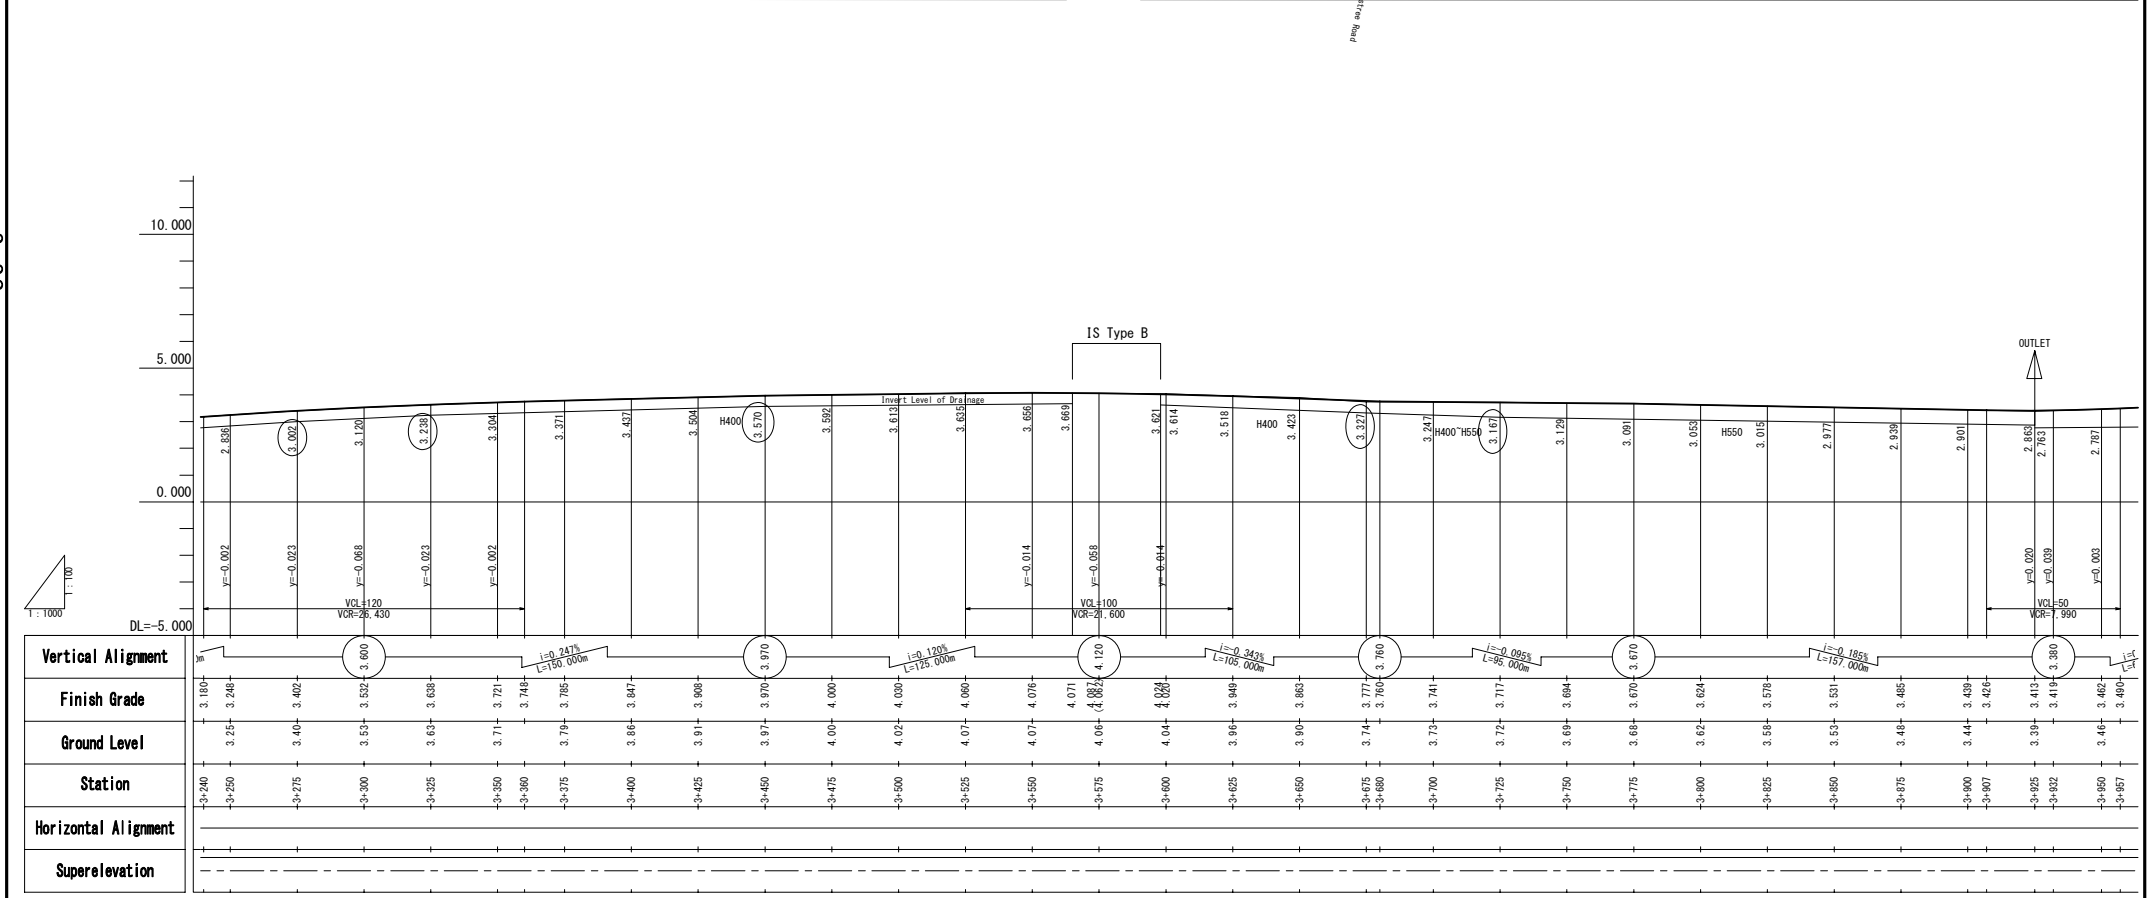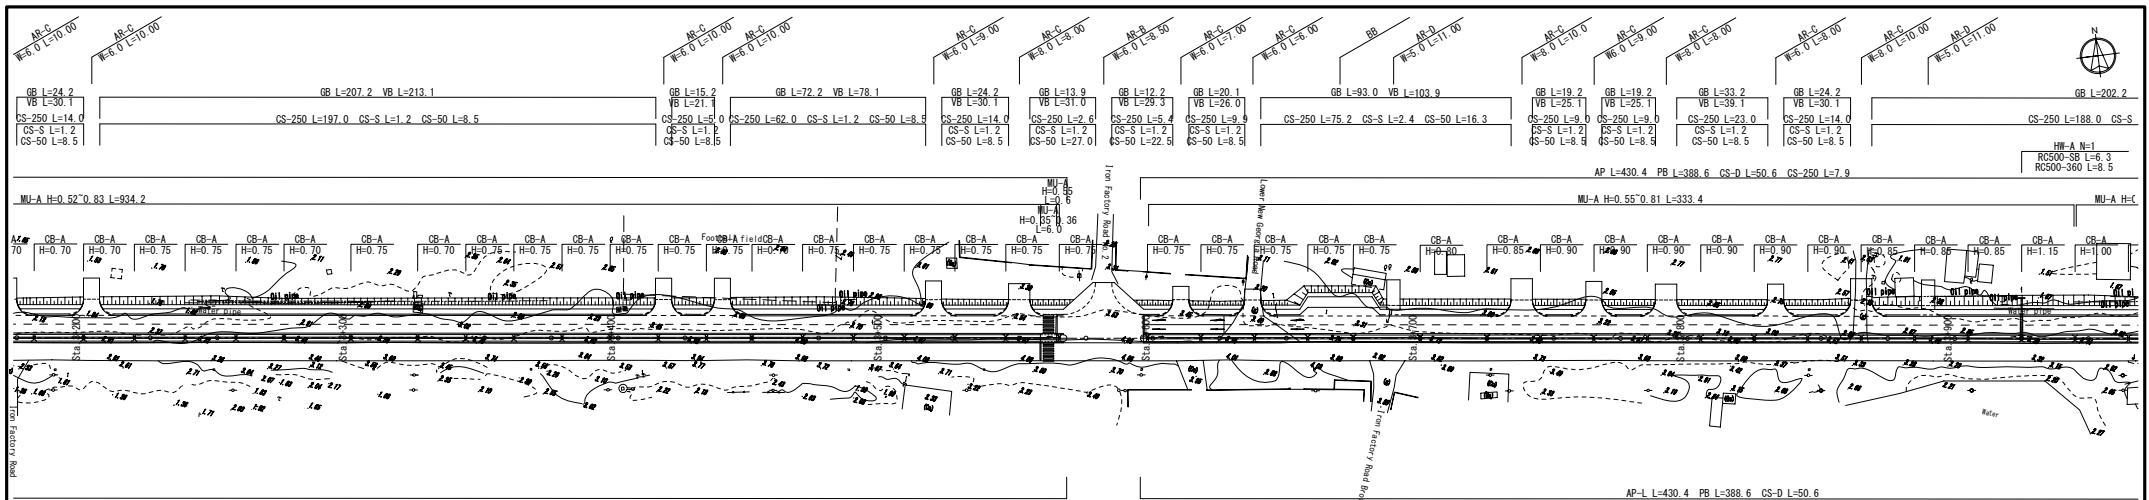



3-33

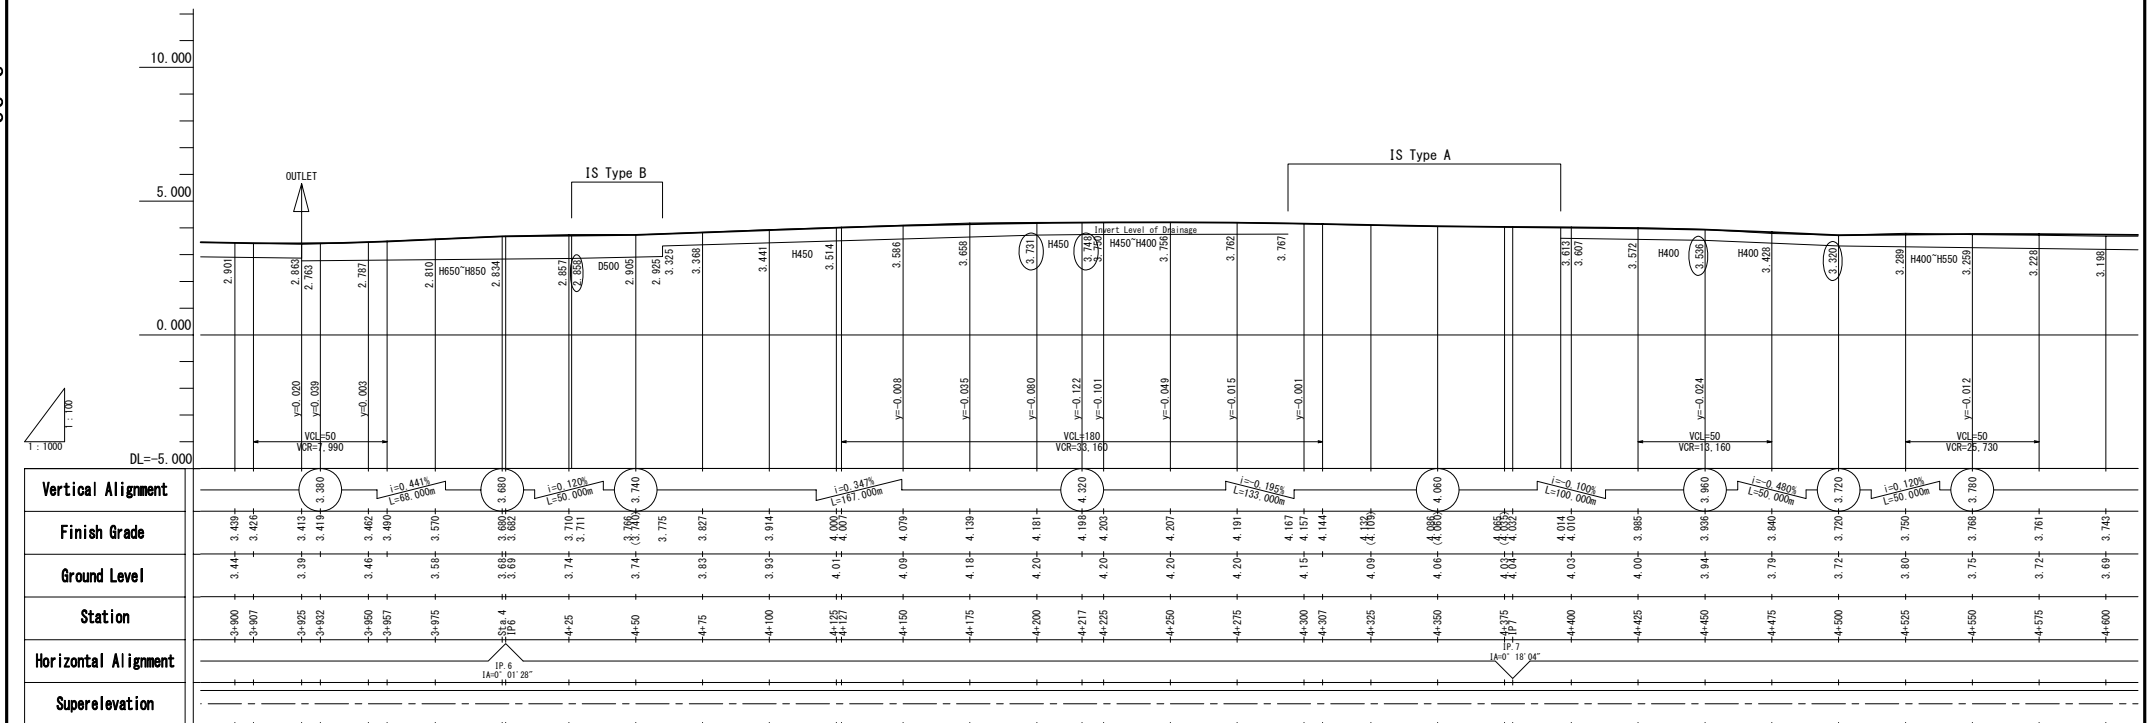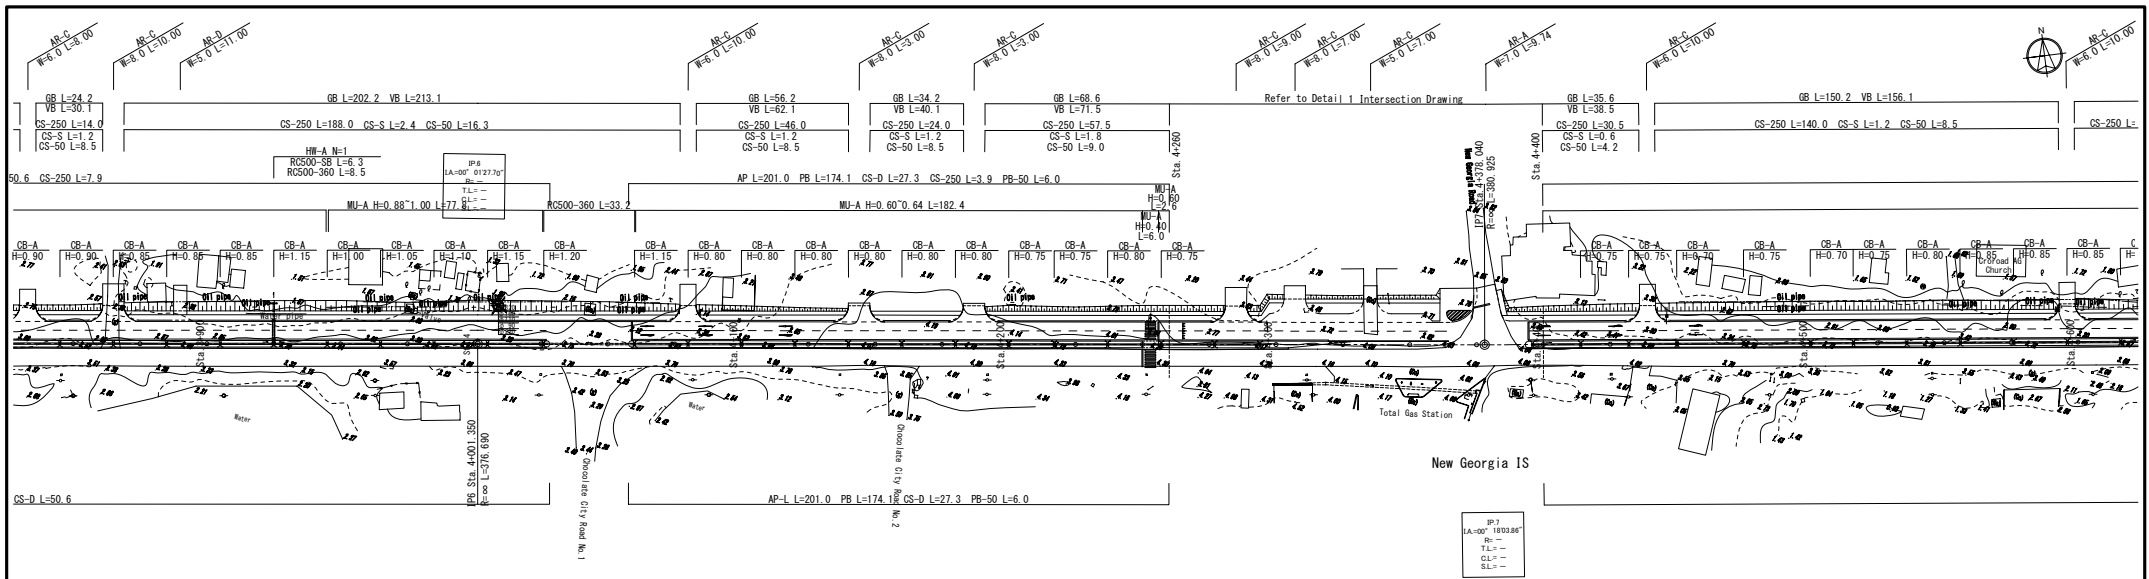


MINISTRY OF PUBLIC WORKS	JAPAN INTERNATIONAL COOPERATION AGENCY KATAHIRA & ENGINEERS INTERNATIONAL YACHIYO ENGINEERING CO.,LTD.	THE PREPARATORY SURVEY ON THE PROJECT FOR RECONSTRUCTION OF SOMALIA DRIVE IN MONROVIA	TITLE : PLAN & PROFILE (Sta.3+900-Sta.4+550)	Drawing No.	PP-7
				SCALE	PLAN S=1/1000 PROFILE V=1/100 H=1/1000
				DATE	SEP. 2012

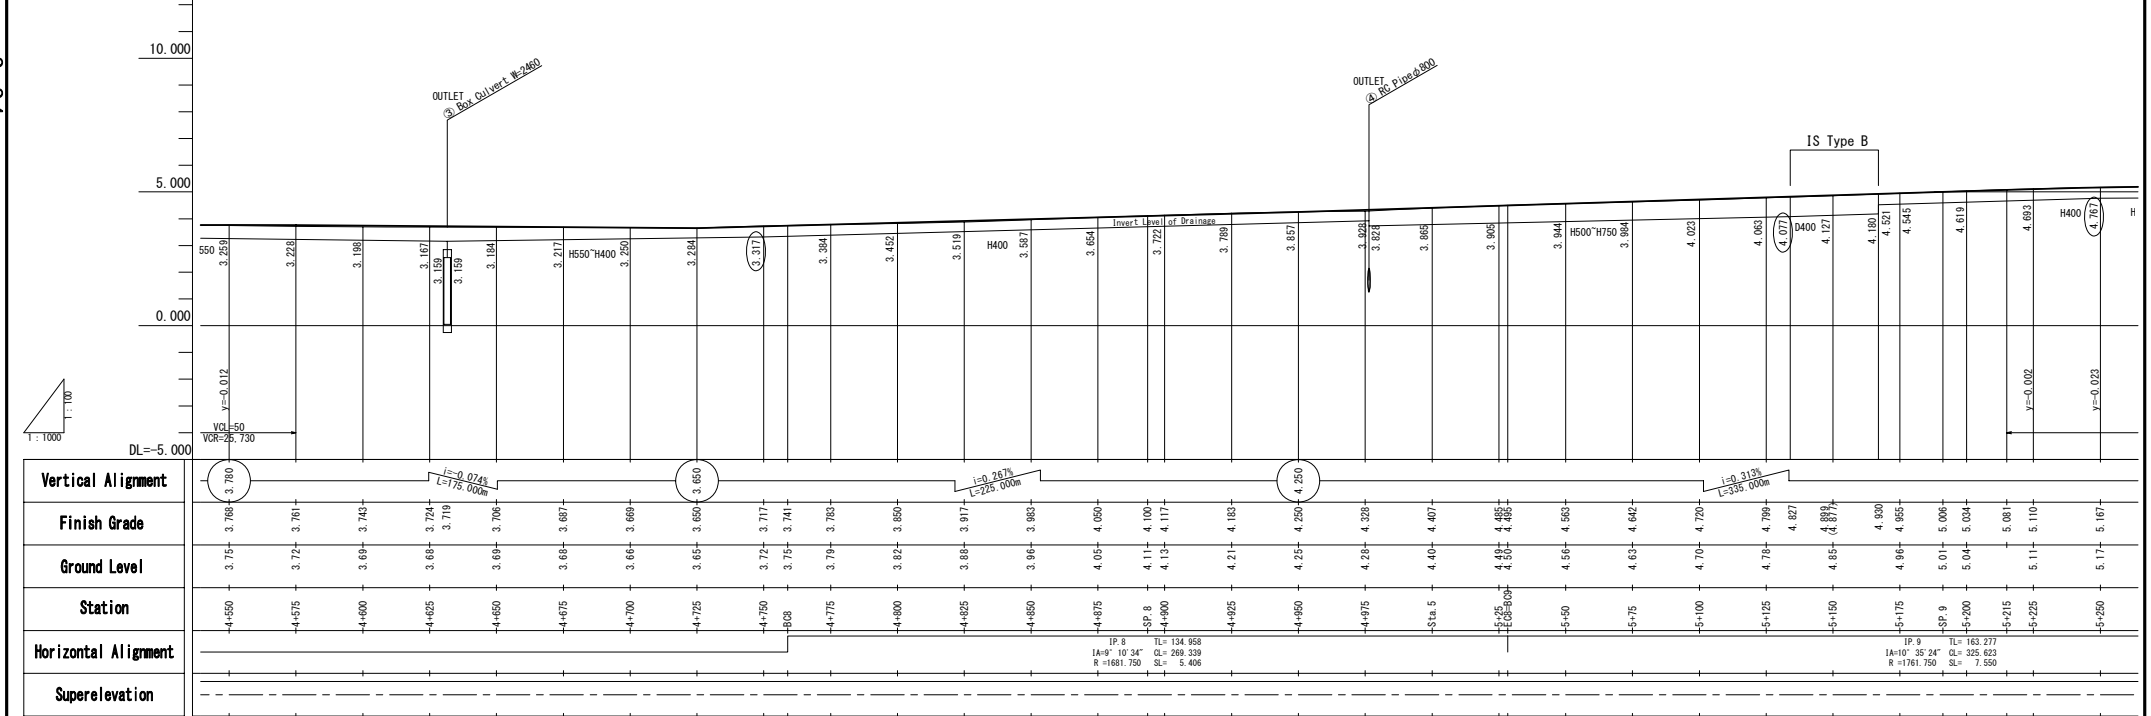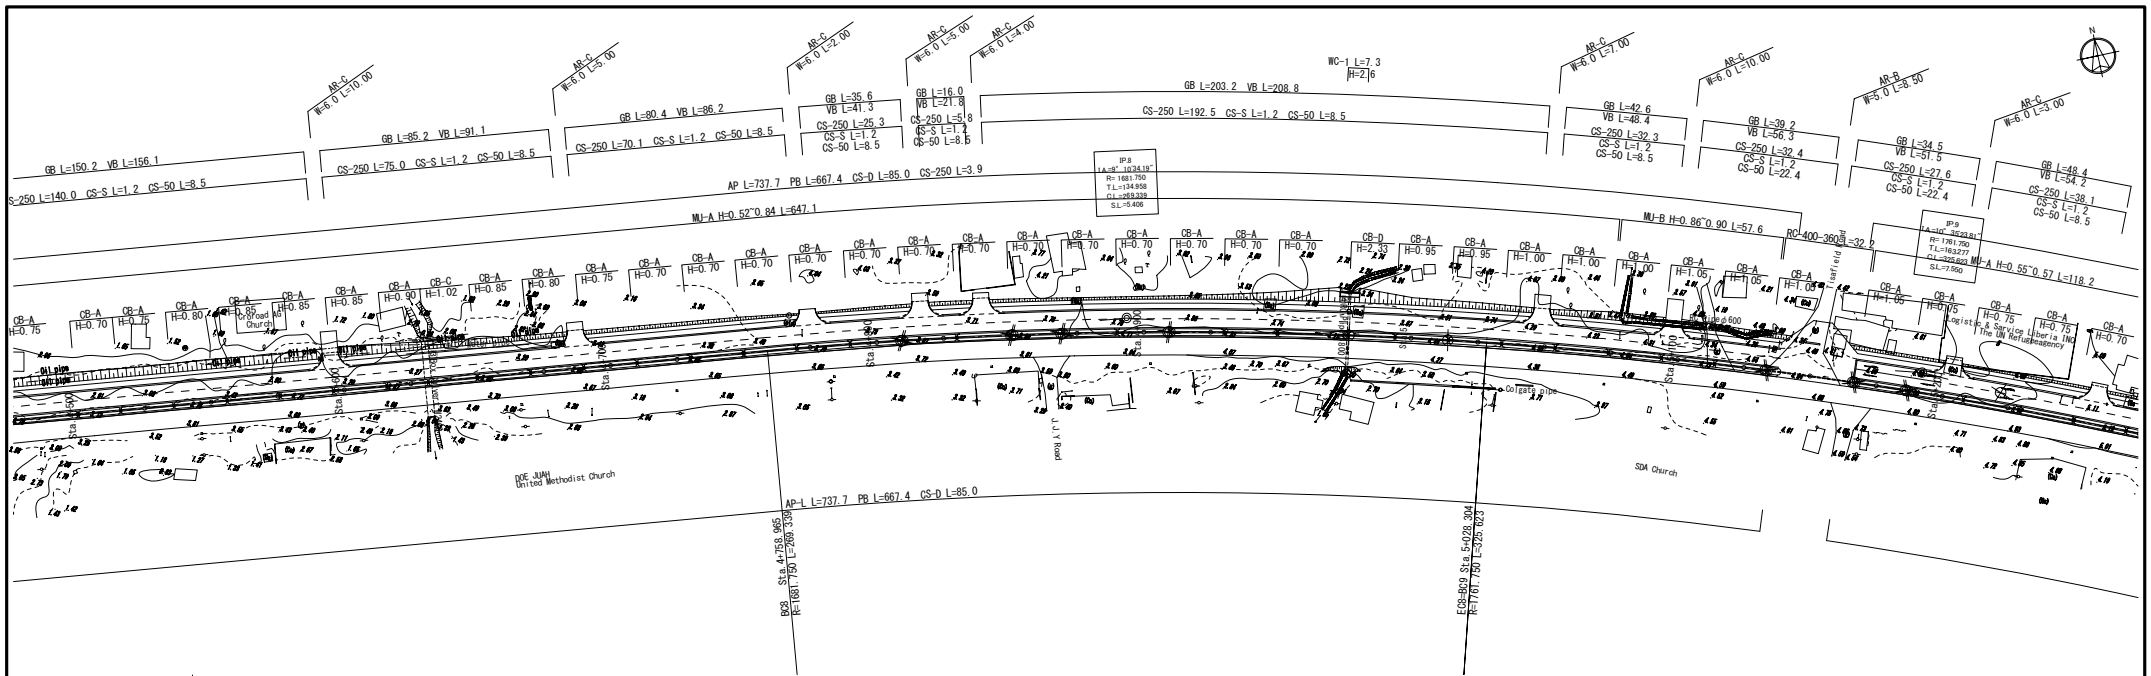



MINISTRY OF PUBLIC WORKS	JAPAN INTERNATIONAL COOPERATION AGENCY KATAHIRA & ENGINEERS INTERNATIONAL YACHIYO ENGINEERING CO.,LTD.	THE PREPARATORY SURVEY ON THE PROJECT FOR RECONSTRUCTION OF SOMALIA DRIVE IN MONROVIA	TITLE : PLAN & PROFILE (Sta.4+550-Sta.5+200)	Drawing No.	PP-8
				SCALE	PLAN S=1/1000 PROFILE V=1/100 H=1/1000
				DATE	SEP. 2012

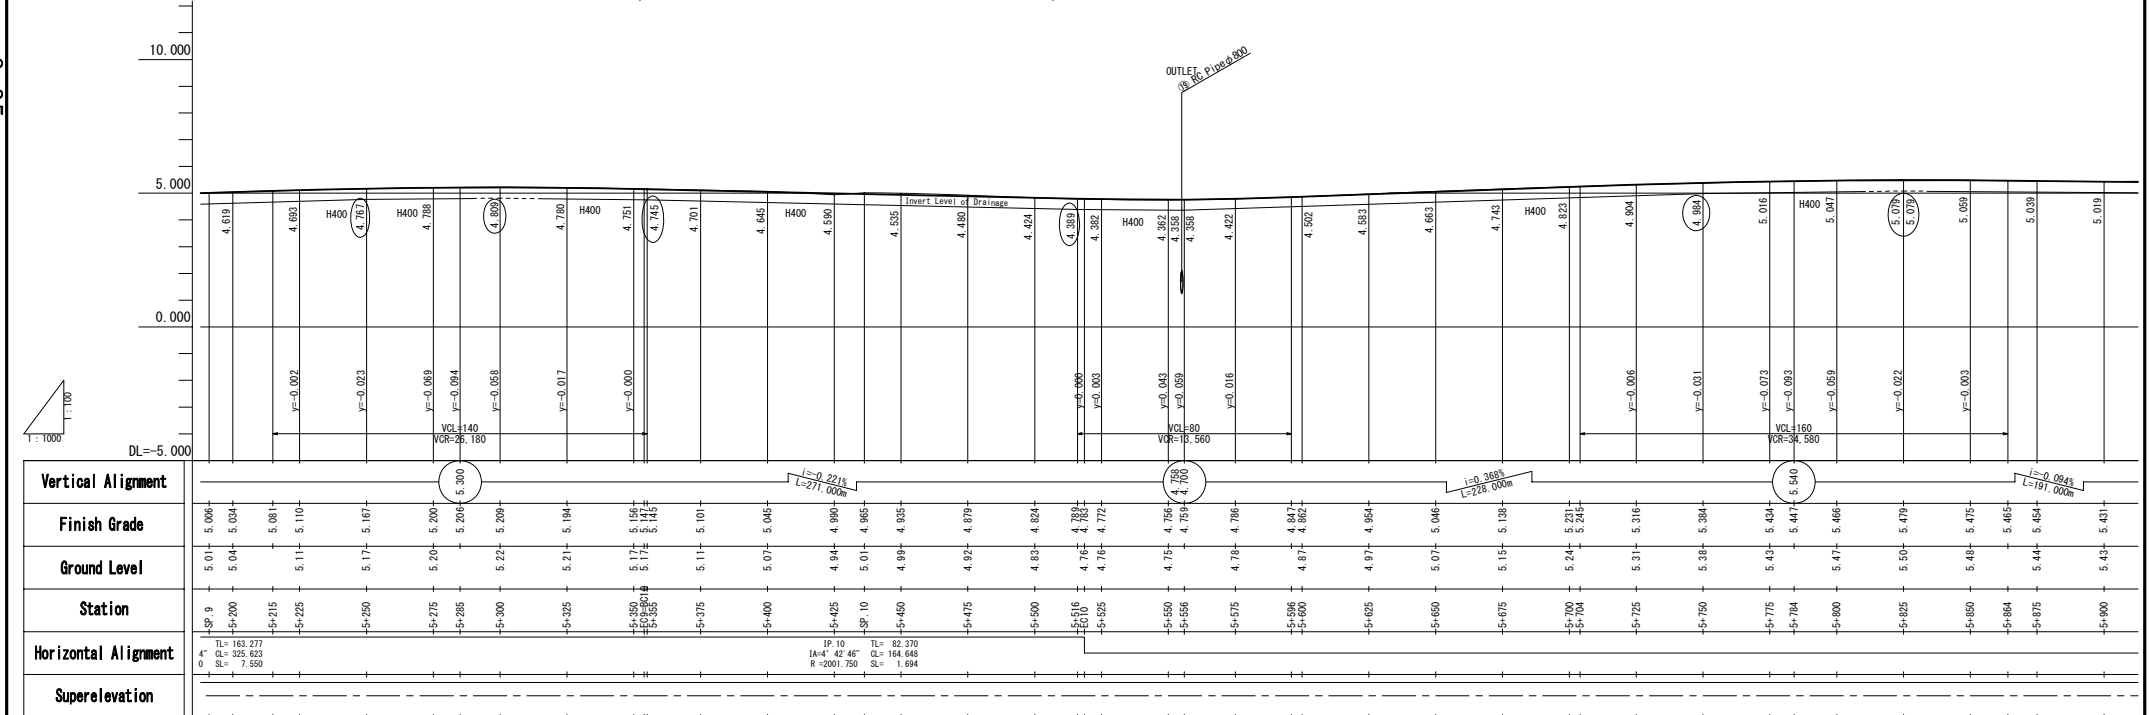
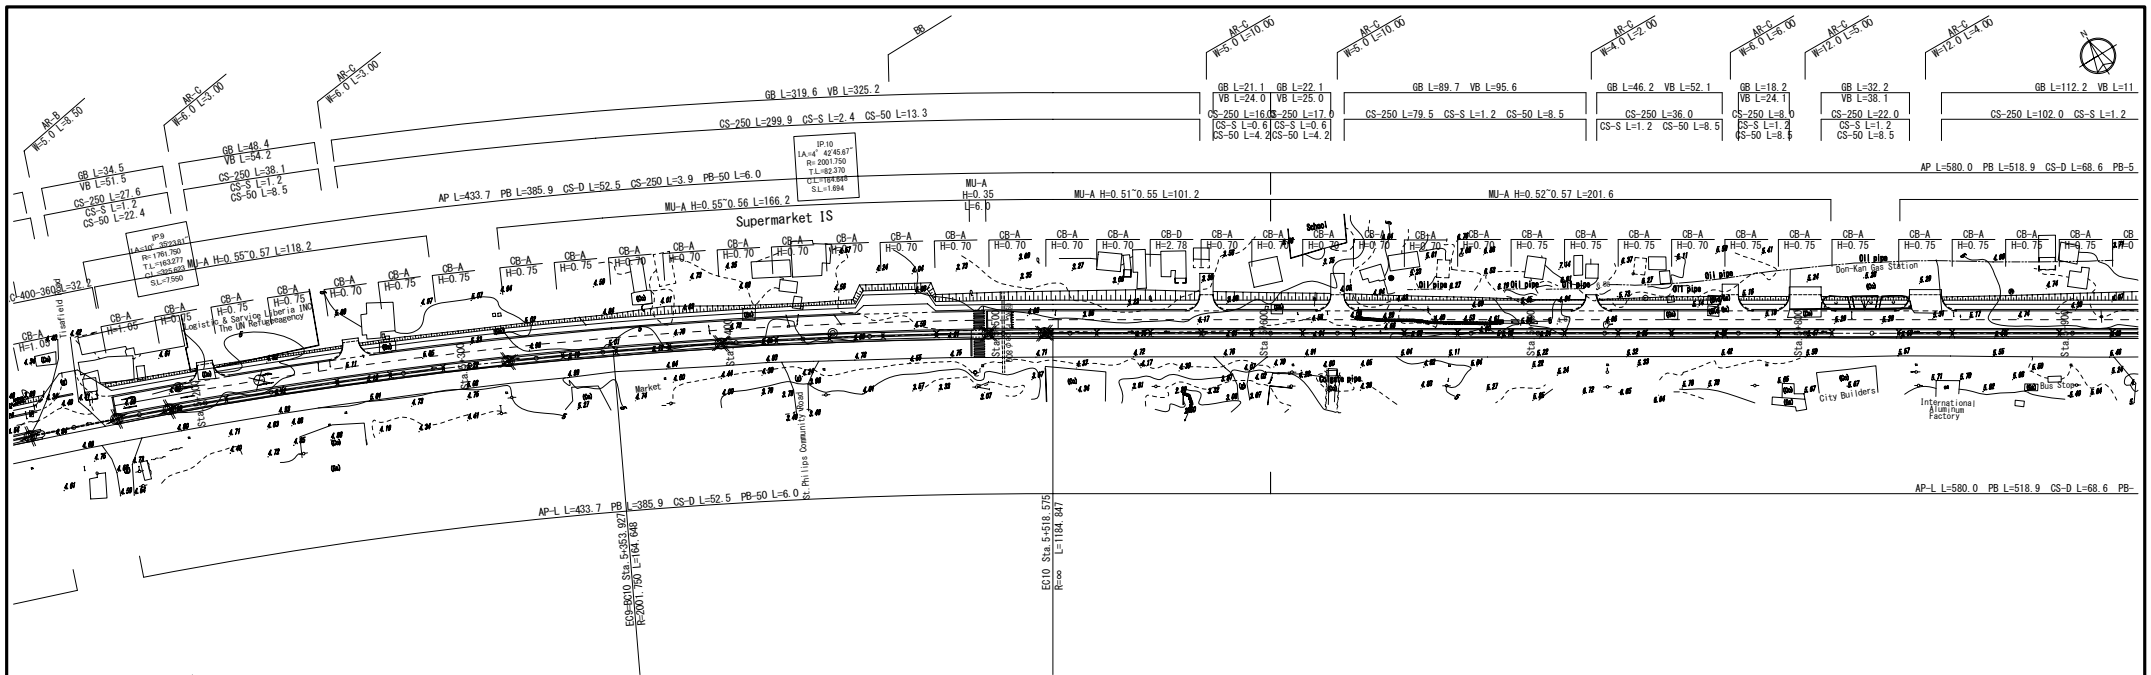



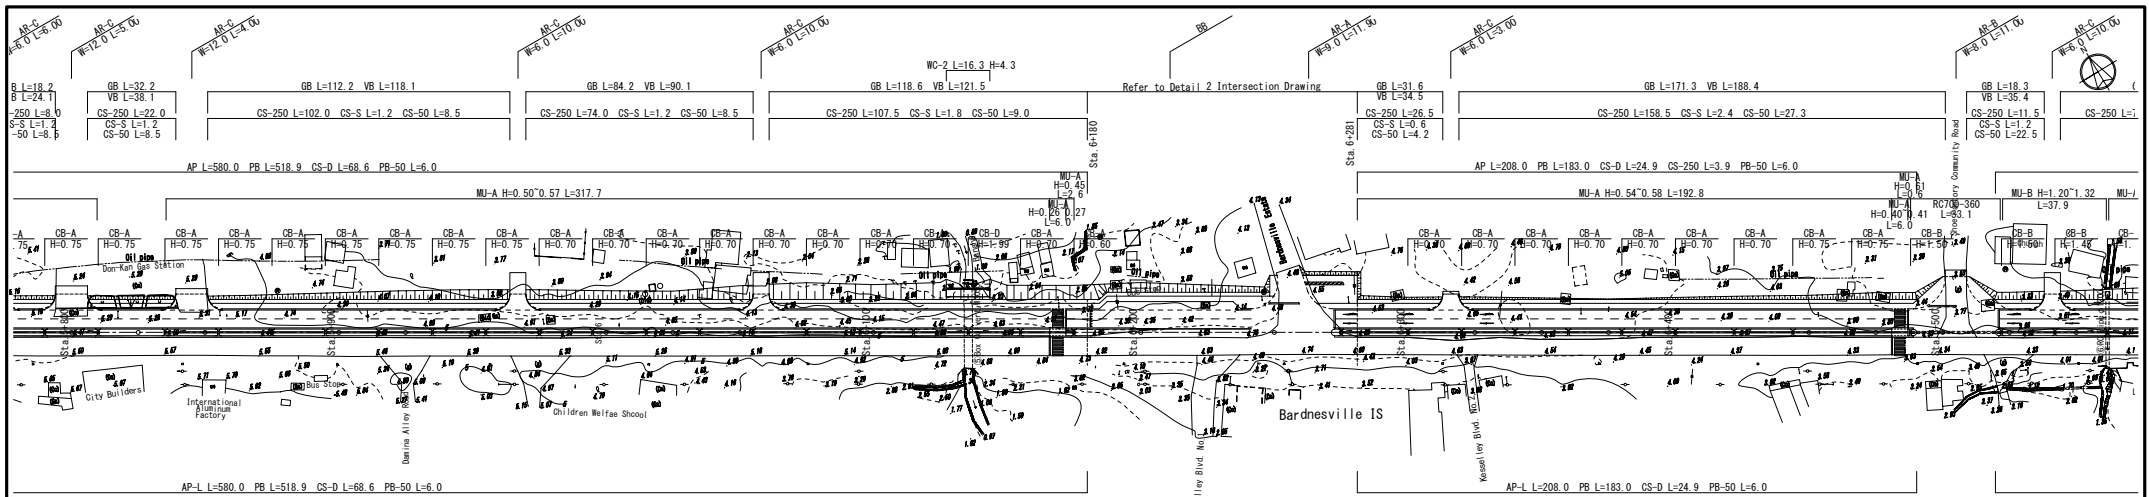


Vertical Alignment	Station	Finish Grade	Ground Level	Station	Horizontal Alignment	Superelevation
	5+850	5.475	5.48	5+850		
	5+864	5.465	5.44	5+864		
	5+875	5.454	5.44	5+875		
	5+900	5.431	5.43	5+900		
	5+925	5.407	5.45	5+925		
	5+950	5.384	5.40	5+950		
	5+975	5.360	5.36	5+975		
	Sta. 6	5.305	5.30	Sta. 6		
	6+25	5.250	5.23	6+25		
	6+50	5.185	5.14	6+50		
	6+75	5.140	5.14	6+75		
	6+100	5.085	5.08	6+100		
	6+125	5.030	5.01	6+125		
	6+150	5.007	4.96	6+150		
	6+175	4.920	4.91	6+175		
	6+200	4.882	4.87	6+200		
	6+225	4.870	4.81	6+225		
	6+250	4.770	4.74	6+250		



MINISTRY OF PUBLIC WORKS JAPAN INTERNATIONAL COOPERATION AGENCY KATAHIRA & ENGINEERS INTERNATIONAL YACHIYO ENGINEERING CO.,LTD.	THE PREPARATORY SURVEY ON THE PROJECT FOR RECONSTRUCTION OF SOMALIA DRIVE IN MONROVIA	TITLE : PLAN & PROFILE (Sta.5+850-Sta.6+500)	Drawing No.	PP-10
			SCALE	PLAN S=1/1000 PROFILE V=1/100 H=1/1000
			DATE	SEP. 2012

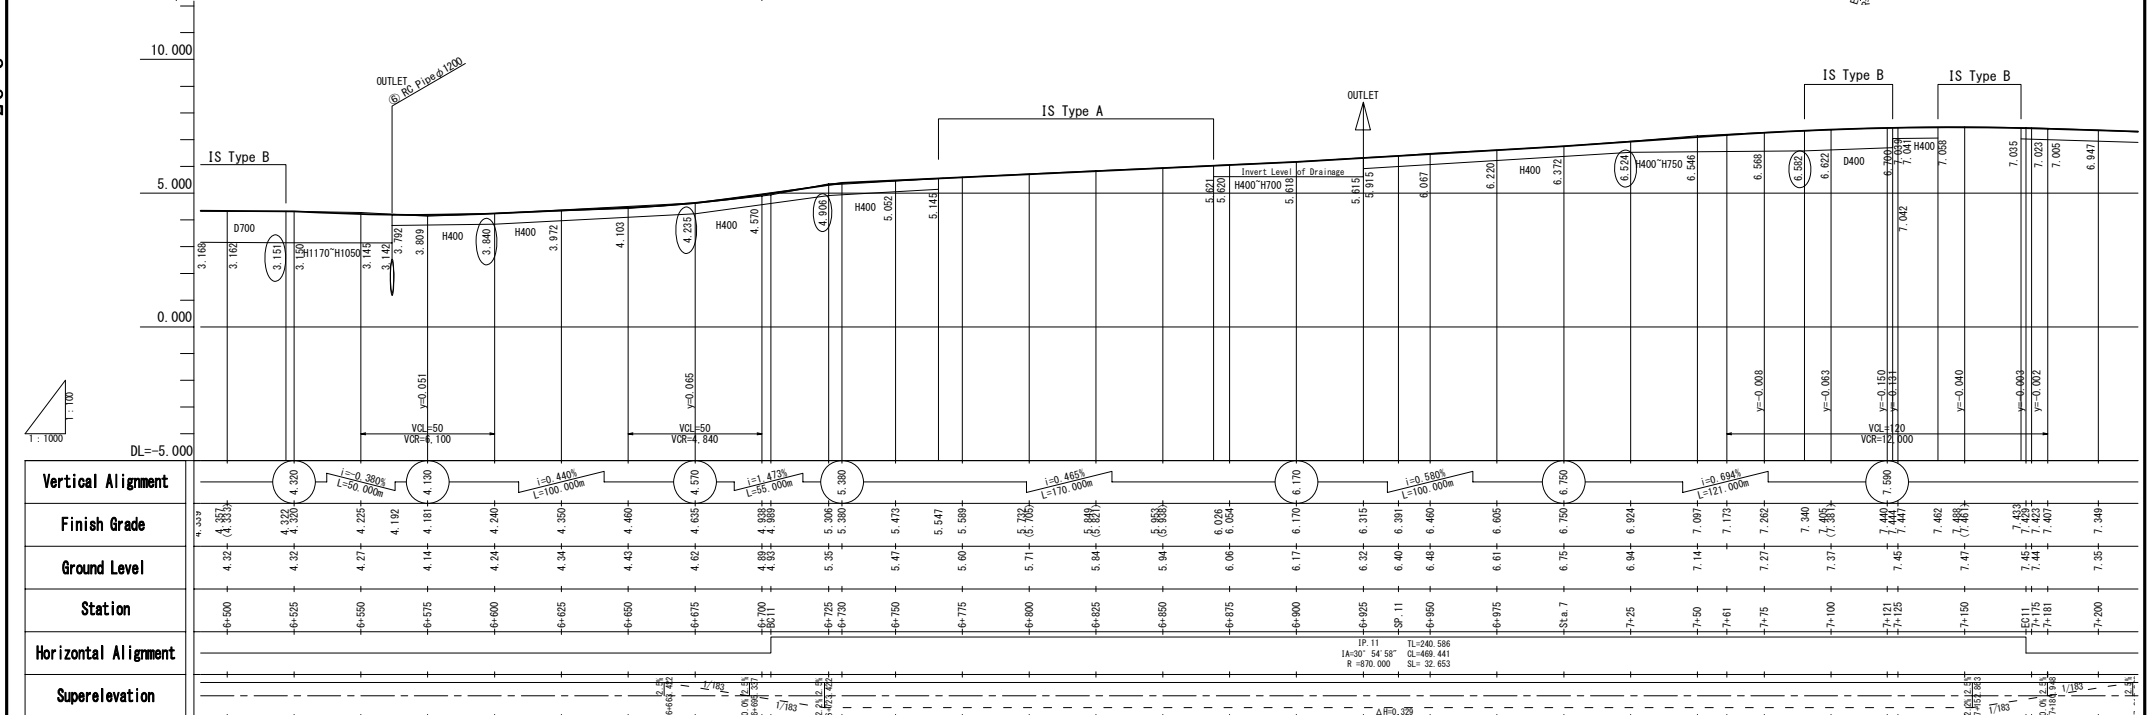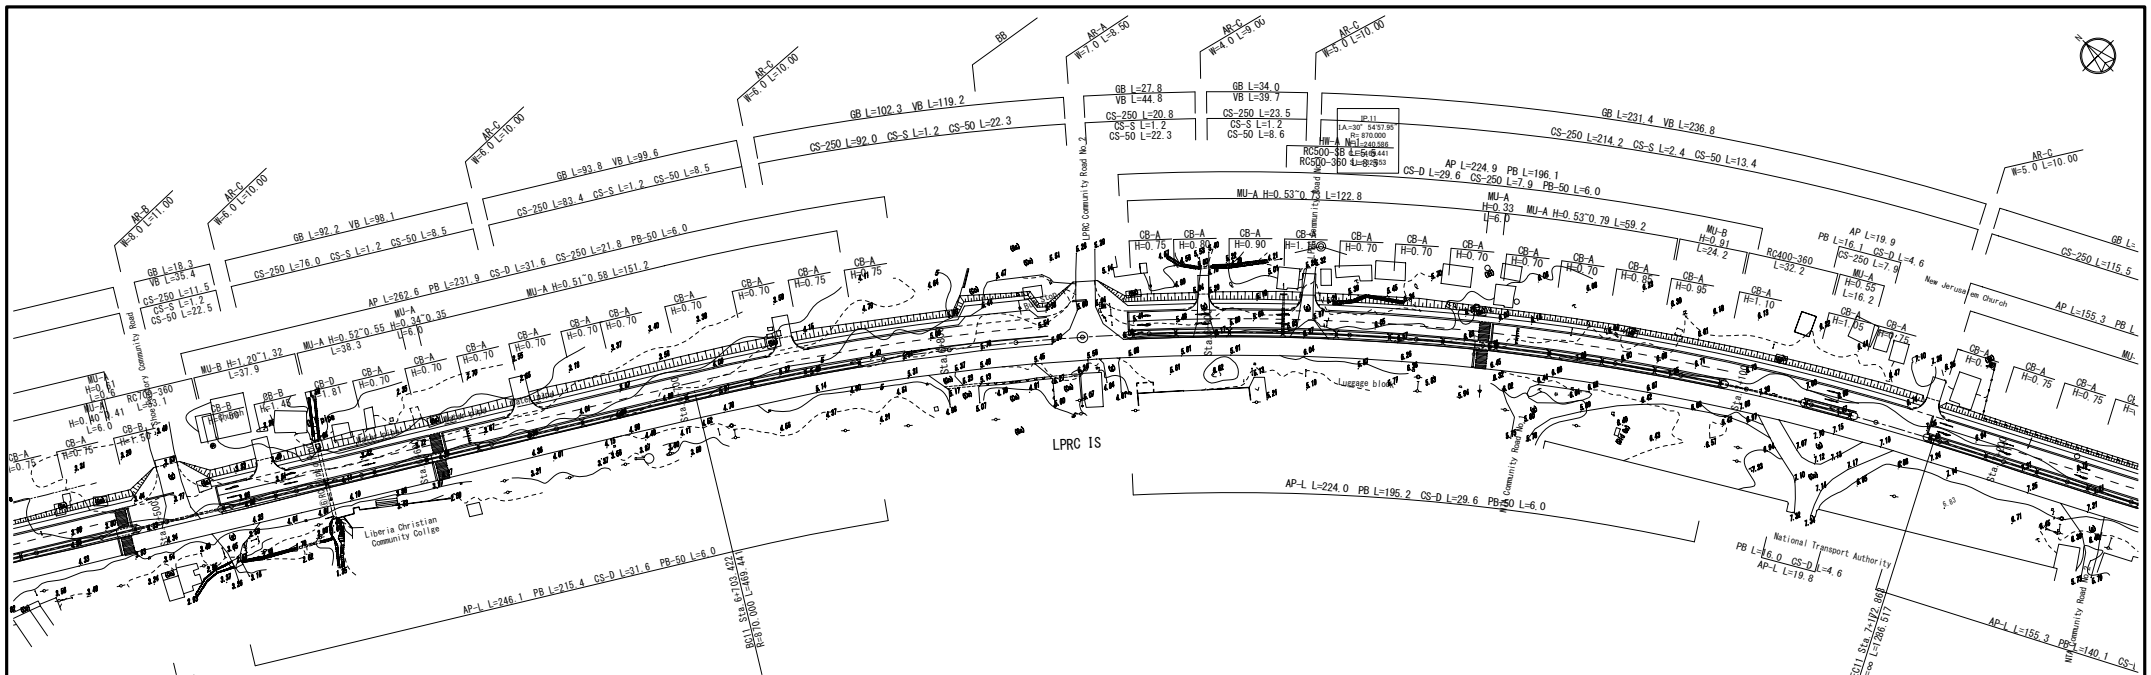

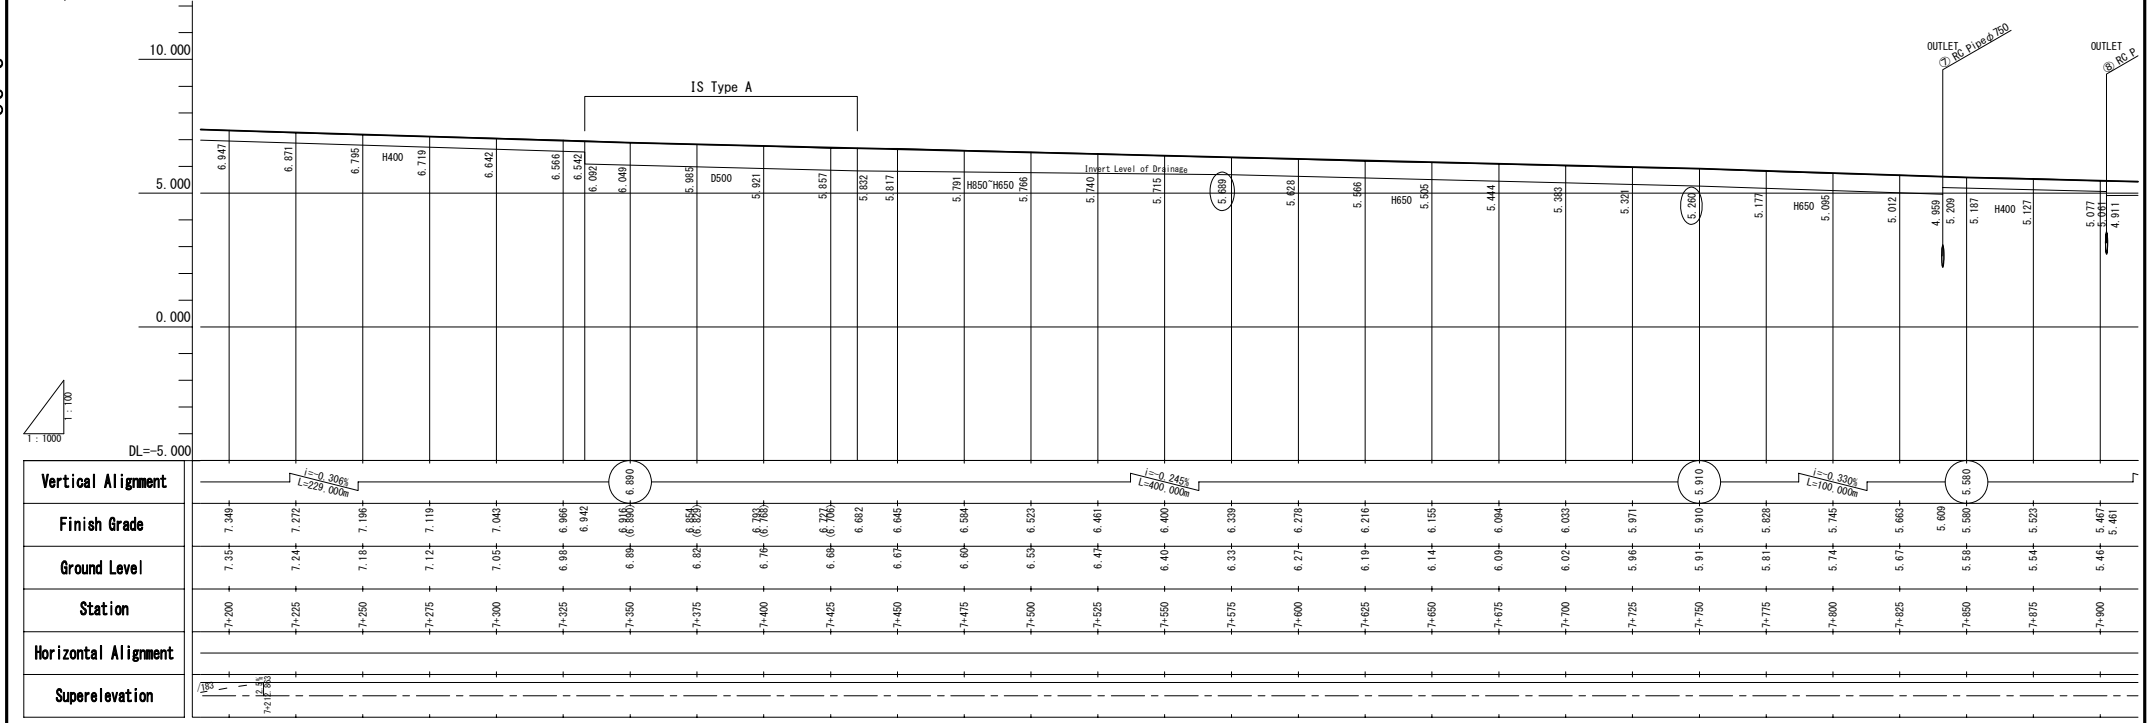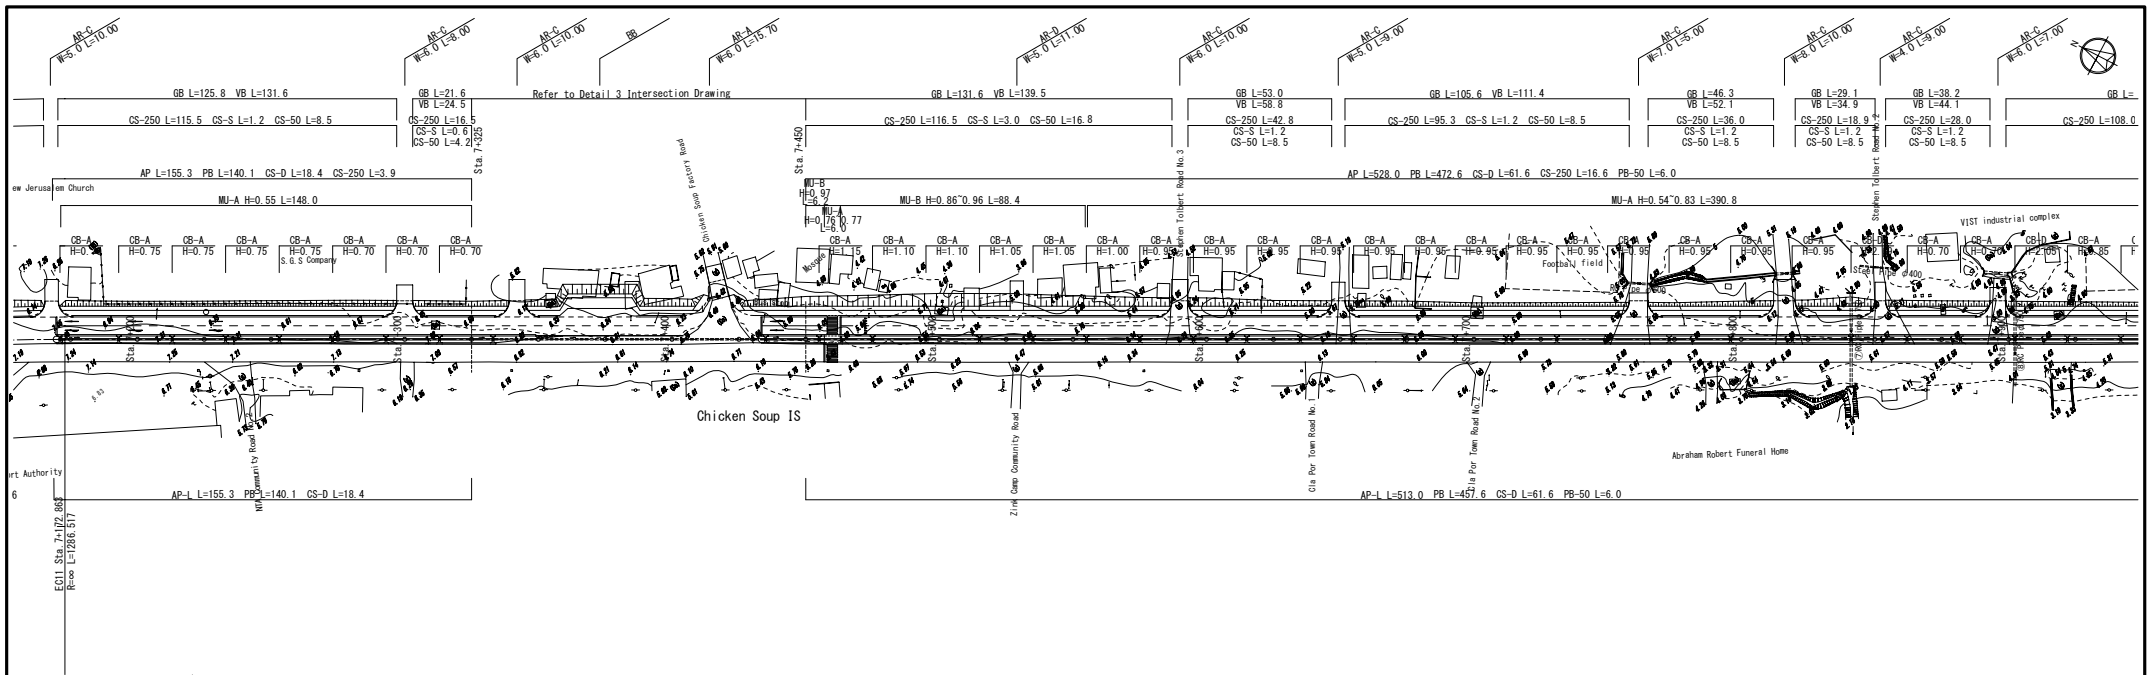

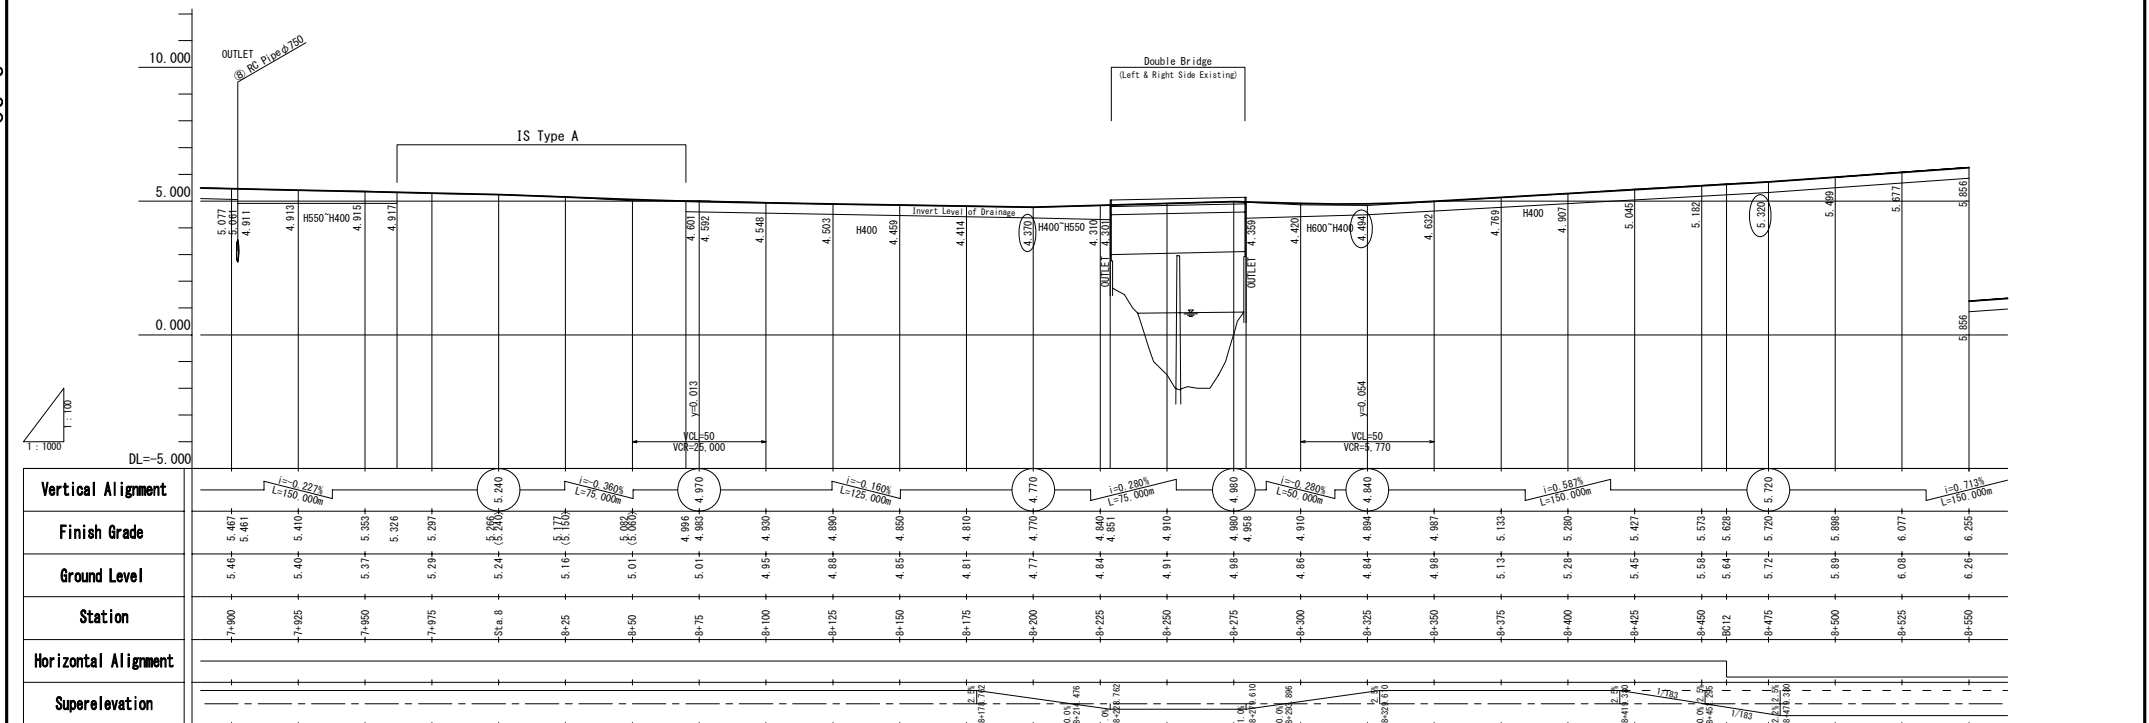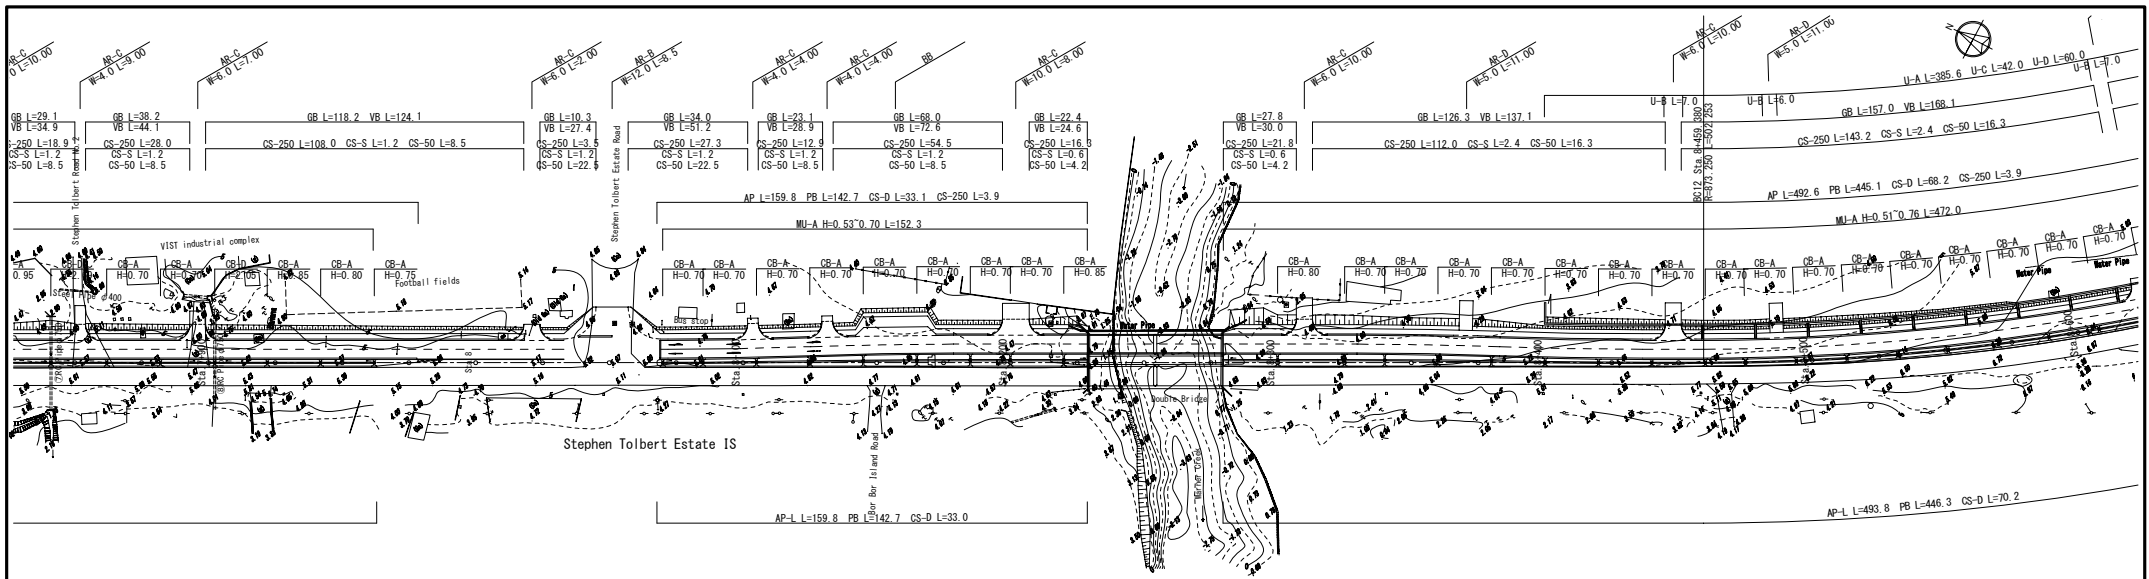

Vertical Alignment	Finish Grade	Ground Level	Station	Horizontal Alignment	Superelevation
$i=0.227\%$ L=150.000m	5.467 5.461 5.410 5.353 5.326 5.297	5.46 5.40 5.37 5.29	7+900 7+925 7+950 7+975		
$i=0.360\%$ L=75.000m	5.240 5.240 5.171 5.082	5.24 5.16 5.01	Sta. 8 8+25 8+50		
$i=0.160\%$ L=125.000m	4.996 4.983 4.970 4.920 4.880 4.850	4.99 4.98 4.95 4.88 4.85	8+75 8+100 8+125 8+150		
$i=0.280\%$ L=75.000m	4.910 4.770 4.840 4.951	4.91 4.77 4.84	8+175 8+200 8+225		
$i=0.260\%$ L=50.000m	4.910 4.910 4.958 4.910 4.884 4.987	4.91 4.91 4.95 4.86 4.84 4.98	8+250 8+275 8+300 8+325 8+350		
$i=0.587\%$ L=150.000m	5.133 5.280 5.427 5.573 5.628	5.13 5.28 5.45 5.56 5.64	8+375 8+400 8+425 8+450 8C12		
$i=0.713\%$ L=150.000m	5.720 5.888 6.077 6.255	5.72 5.89 6.08 6.26	8+475 8+500 8+525 8+550		

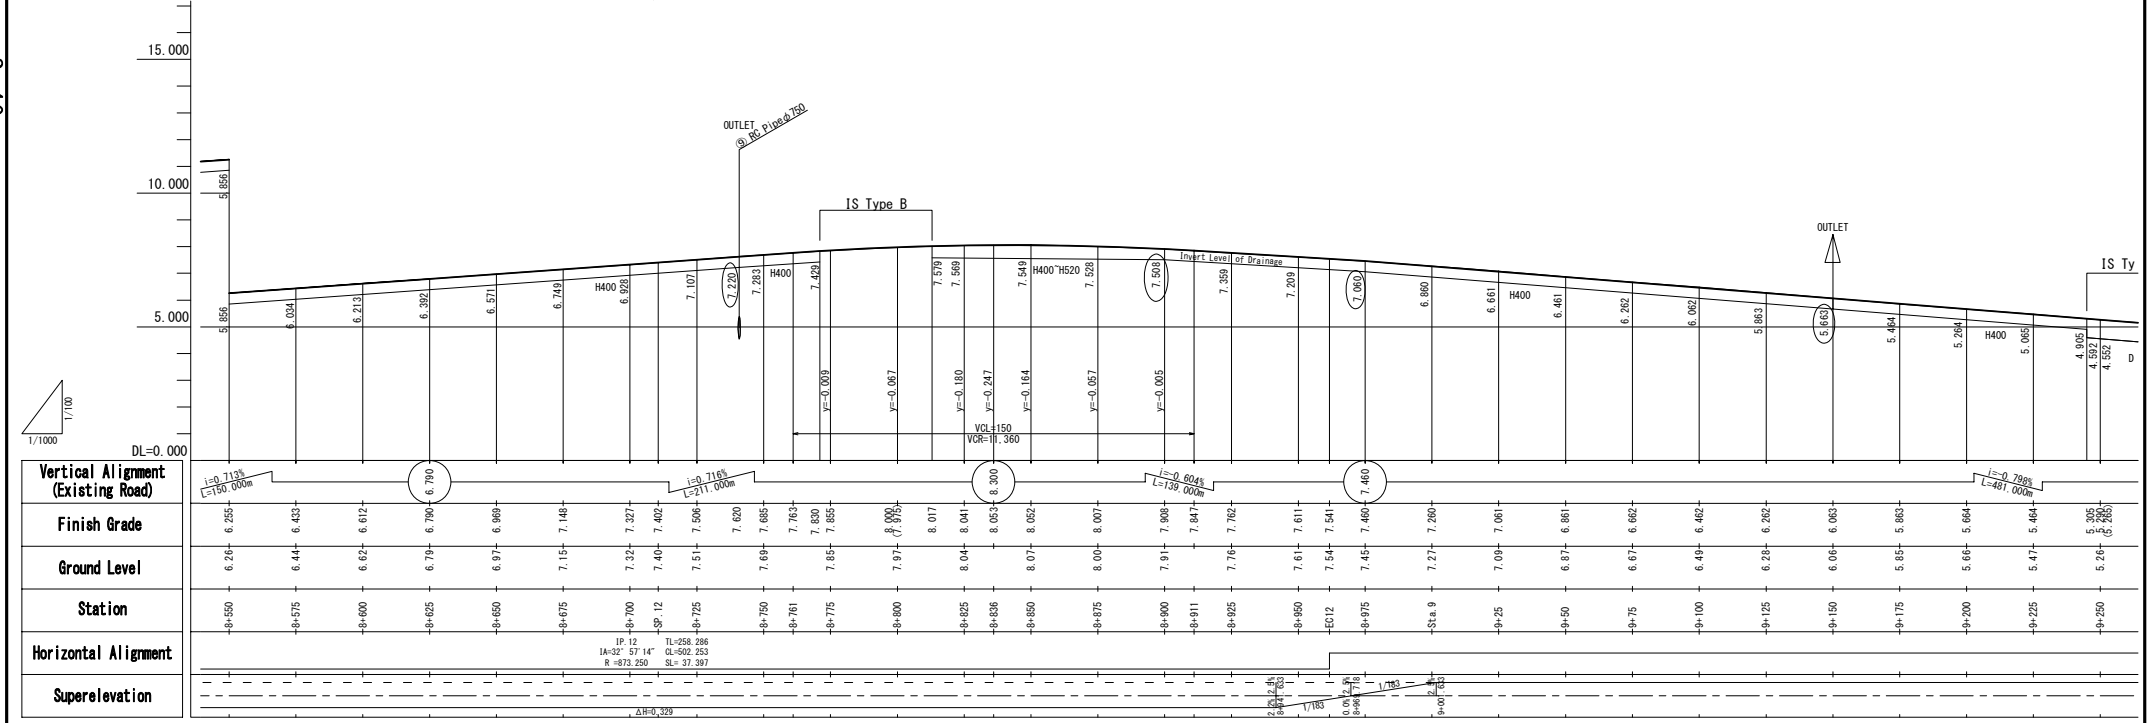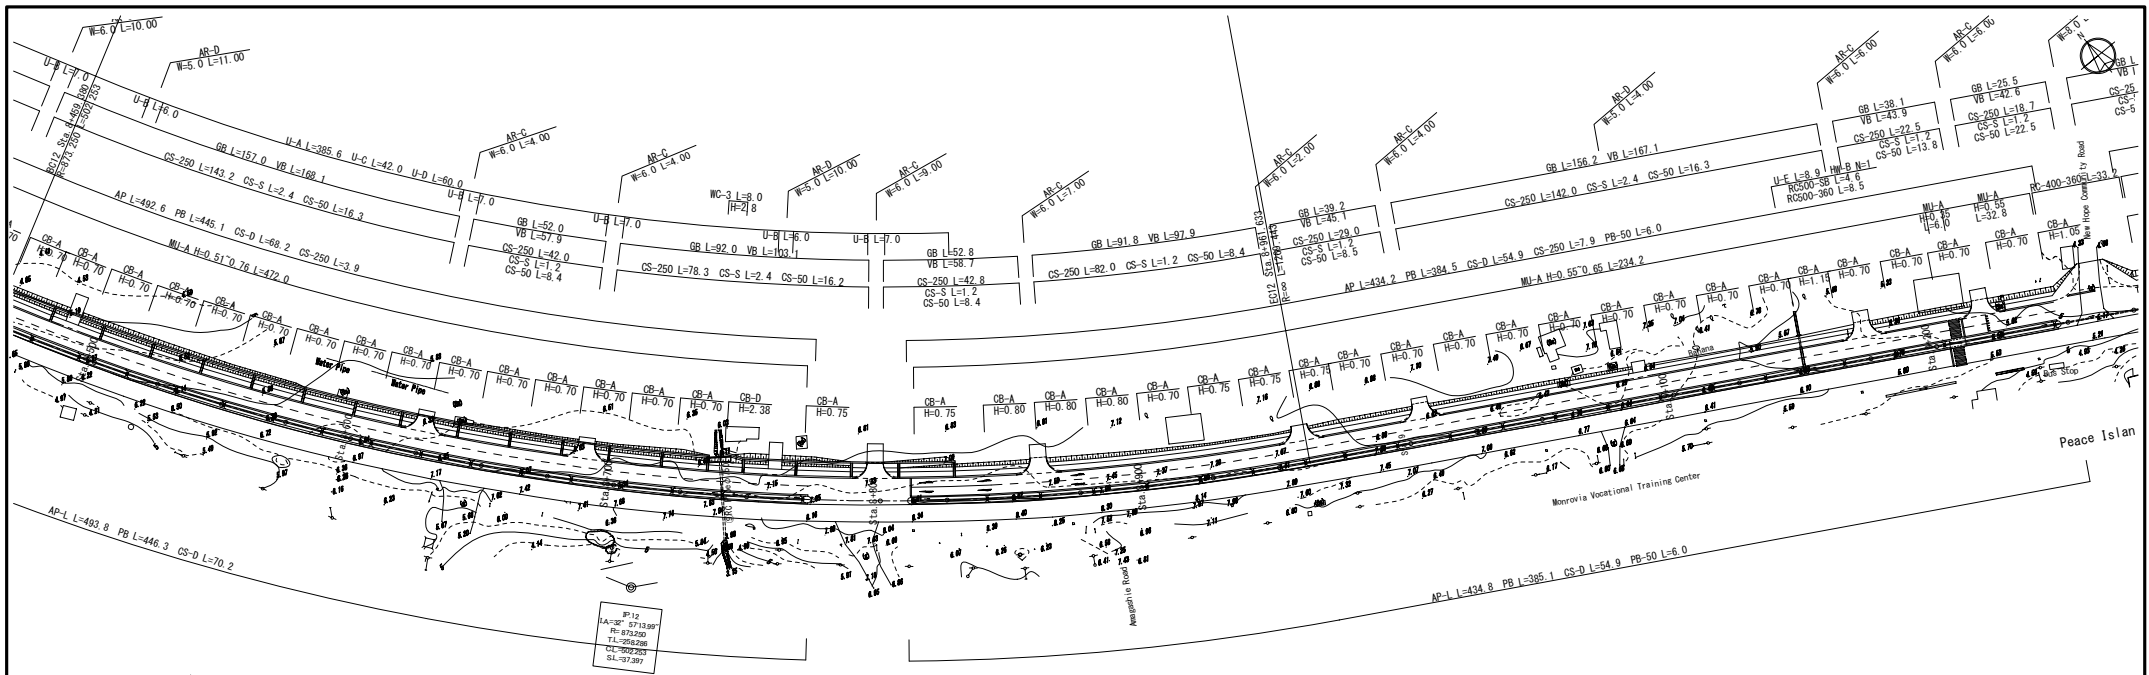

MINISTRY OF PUBLIC WORKS

JAPAN INTERNATIONAL COOPERATION AGENCY
 KATAHIRA & ENGINEERS INTERNATIONAL
 YACHIYO ENGINEERING CO.,LTD.

THE PREPARATORY SURVEY ON THE PROJECT FOR RECONSTRUCTION OF SOMALIA DRIVE IN MONROVIA


TITLE :

PLAN & PROFILE
 (Sta.8+550-Sta.9+200)

Drawing No. PP-14



SCALE PLAN S=1/1000
 PROFILE V=1/100
 H=1/1000

DATE SEP. 2012


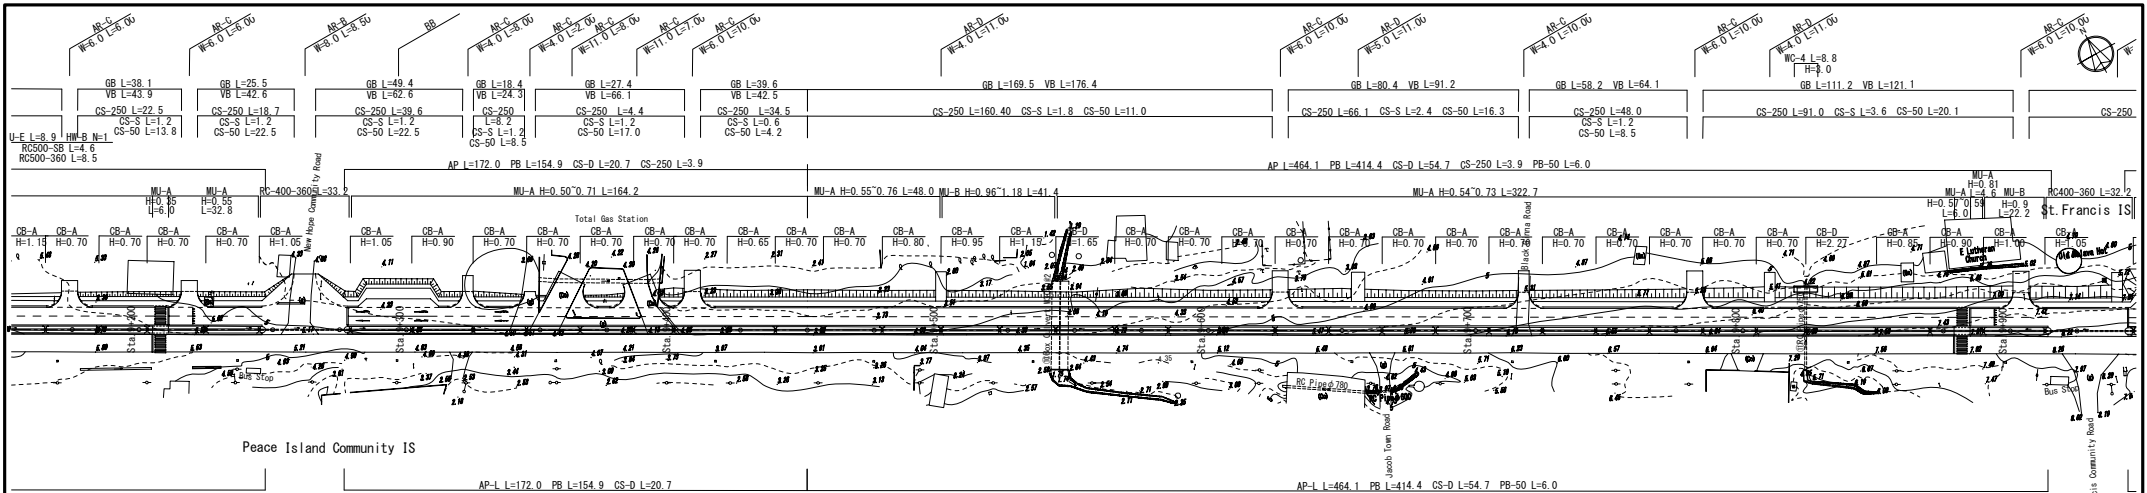




Vertical Alignment (Existing Road)	Finish Grade	Ground Level	Station	Horizontal Alignment	Superelevation

MINISTRY OF PUBLIC WORKS	JAPAN INTERNATIONAL COOPERATION AGENCY KATAHIRA & ENGINEERS INTERNATIONAL YACHIYO ENGINEERING CO.,LTD.	THE PREPARATORY SURVEY ON THE PROJECT FOR RECONSTRUCTION OF SOMALIA DRIVE IN MONROVIA	TITLE : PLAN & PROFILE (Sta.9+200-Sta.9+900)	Drawing No.	PP-15
				SCALE	PLAN S=1/1000 PROFILE V=1/100 H=1/1000
				DATE	SEP. 2012

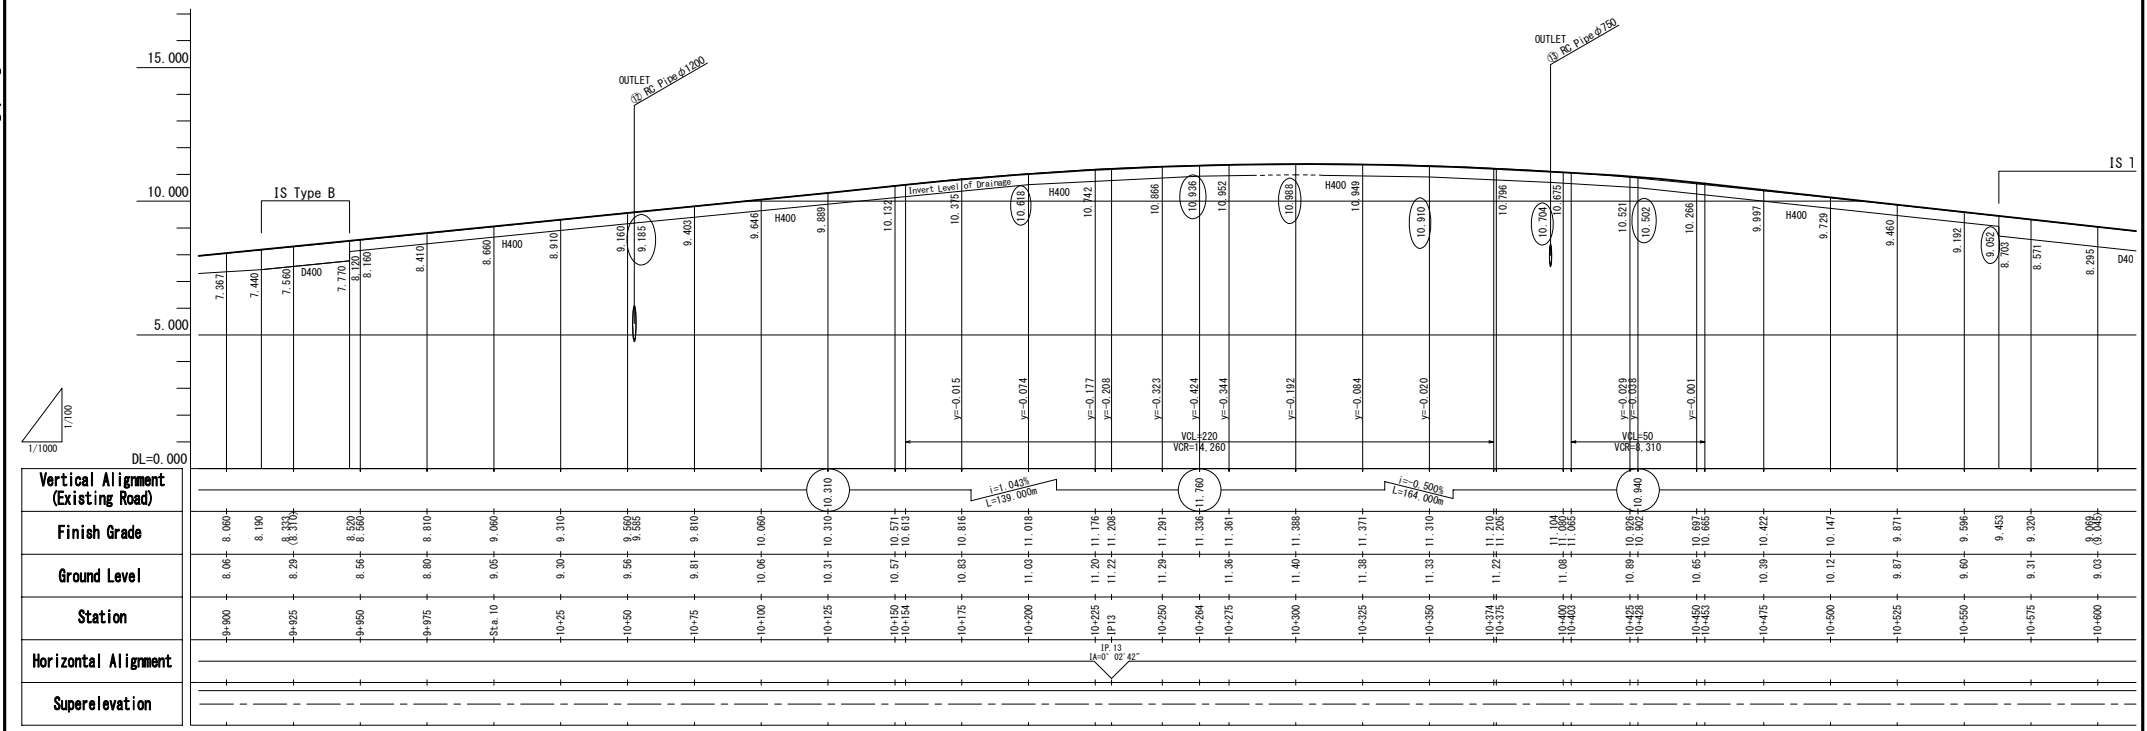
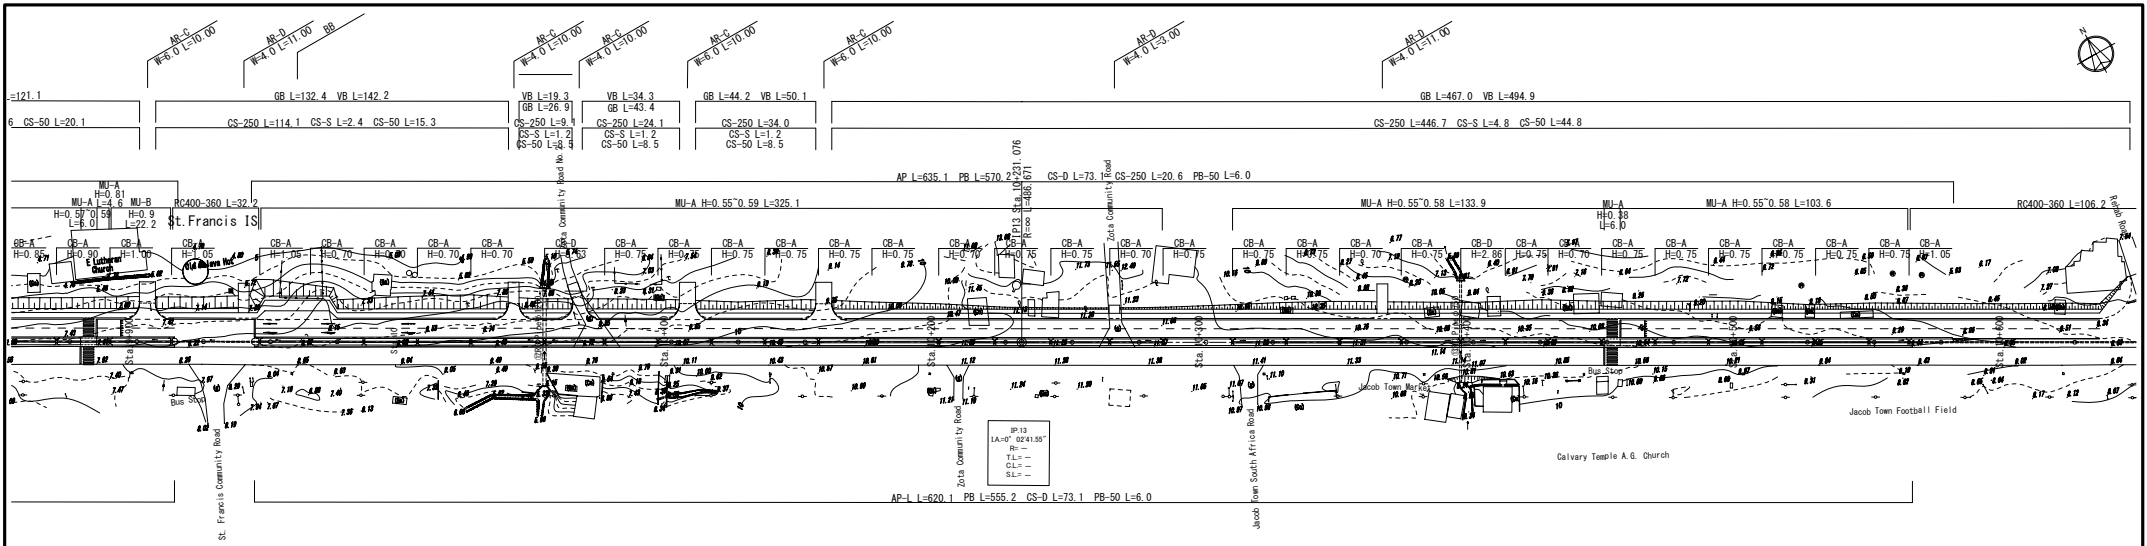


MINISTRY OF PUBLIC WORKS	JAPAN INTERNATIONAL COOPERATION AGENCY KATAHIRA & ENGINEERS INTERNATIONAL YACHIYO ENGINEERING CO.,LTD.	THE PREPARATORY SURVEY ON THE PROJECT FOR RECONSTRUCTION OF SOMALIA DRIVE IN MONROVIA	TITLE : PLAN & PROFILE (Sta.9+900-Sta.10+600)	Drawing No.	PP-16
				SCALE	PLAN S=1/1000 PROFILE V=1/100 H=1/1000
				DATE	SEP. 2012

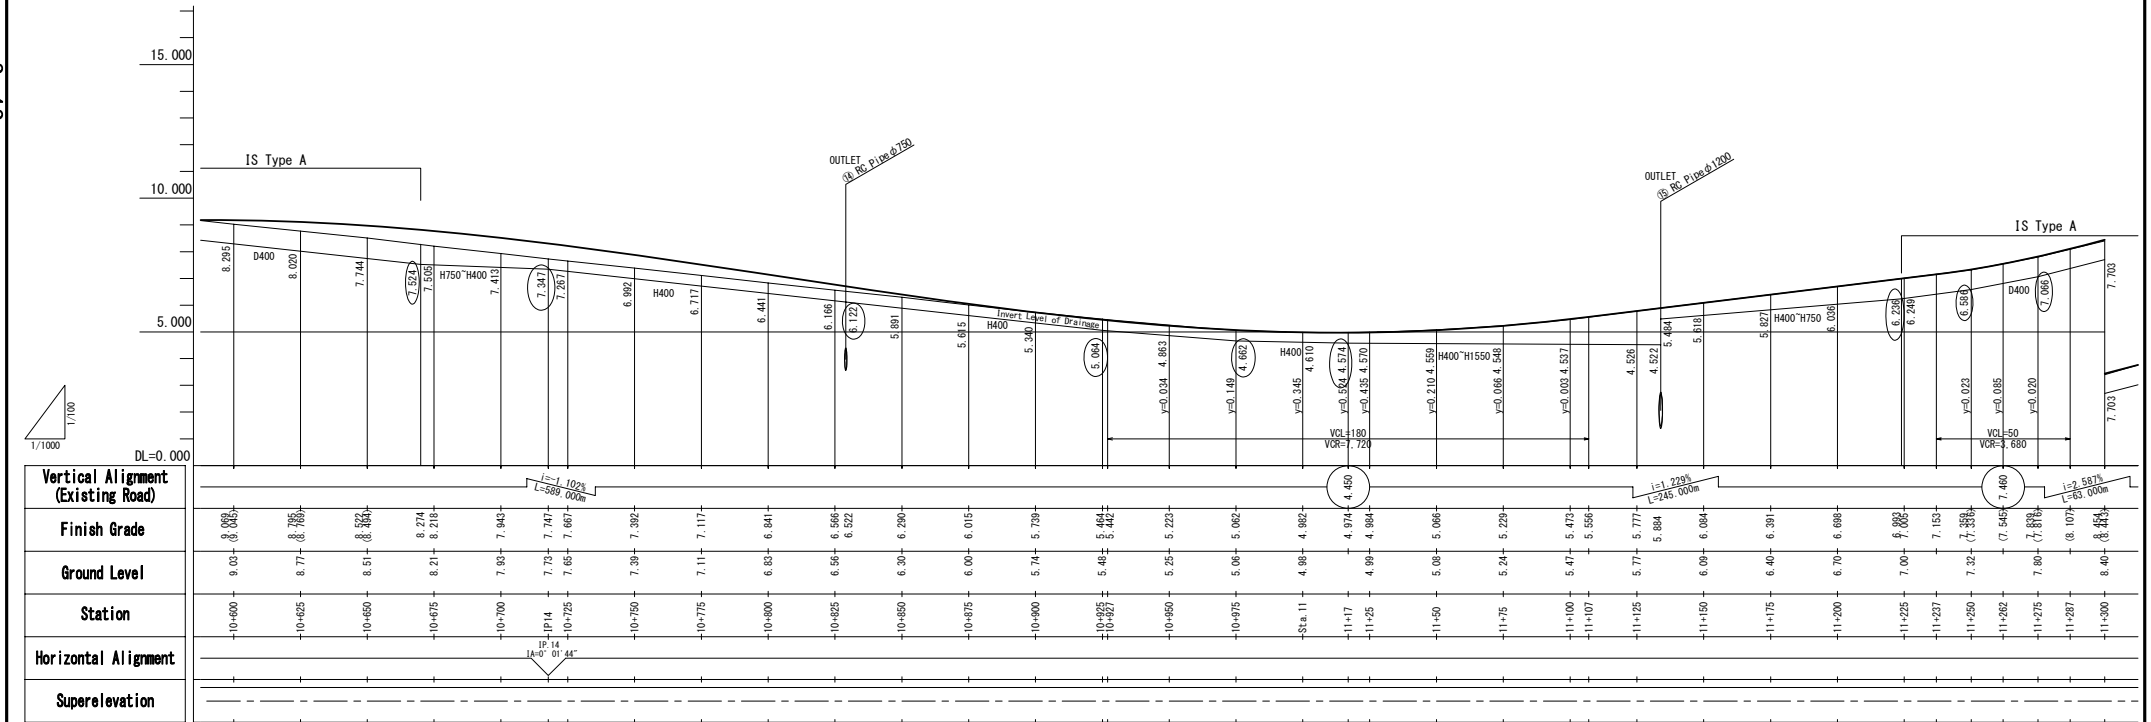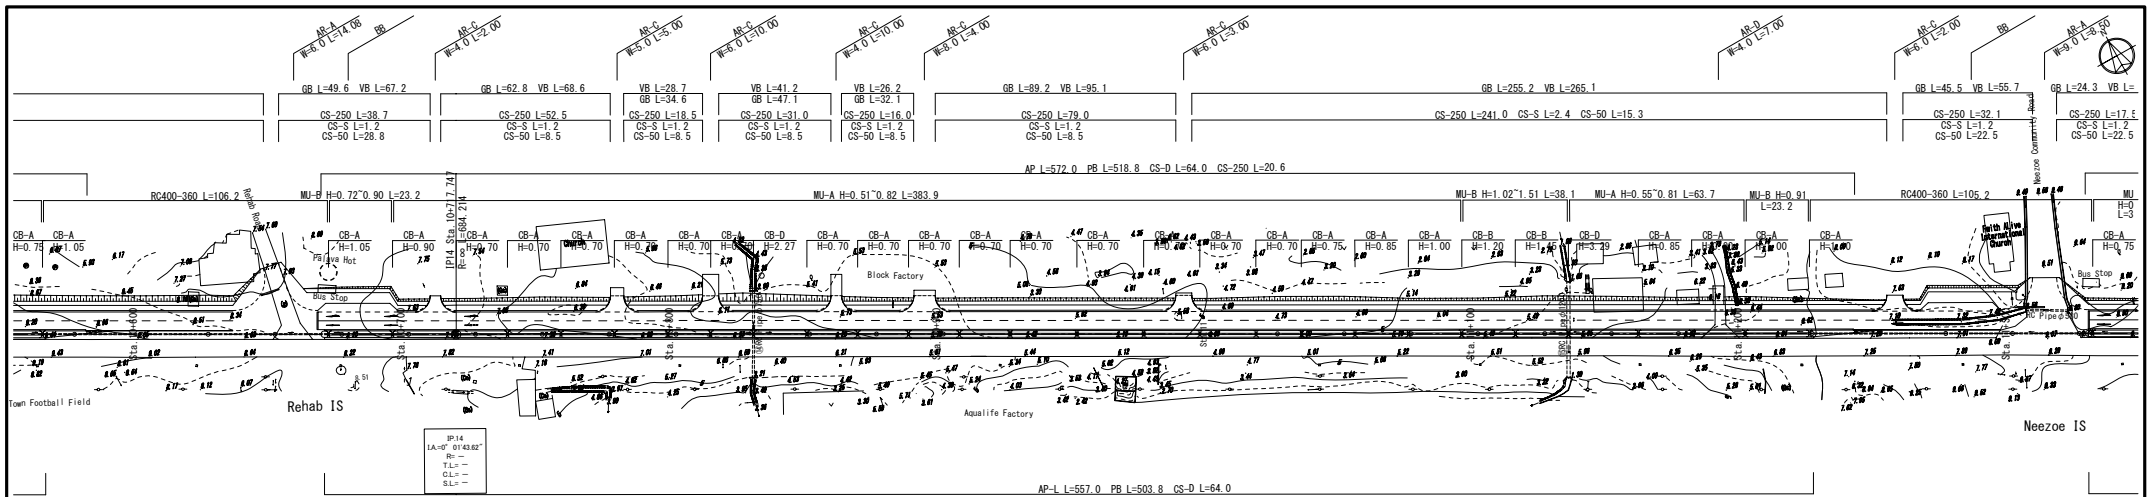

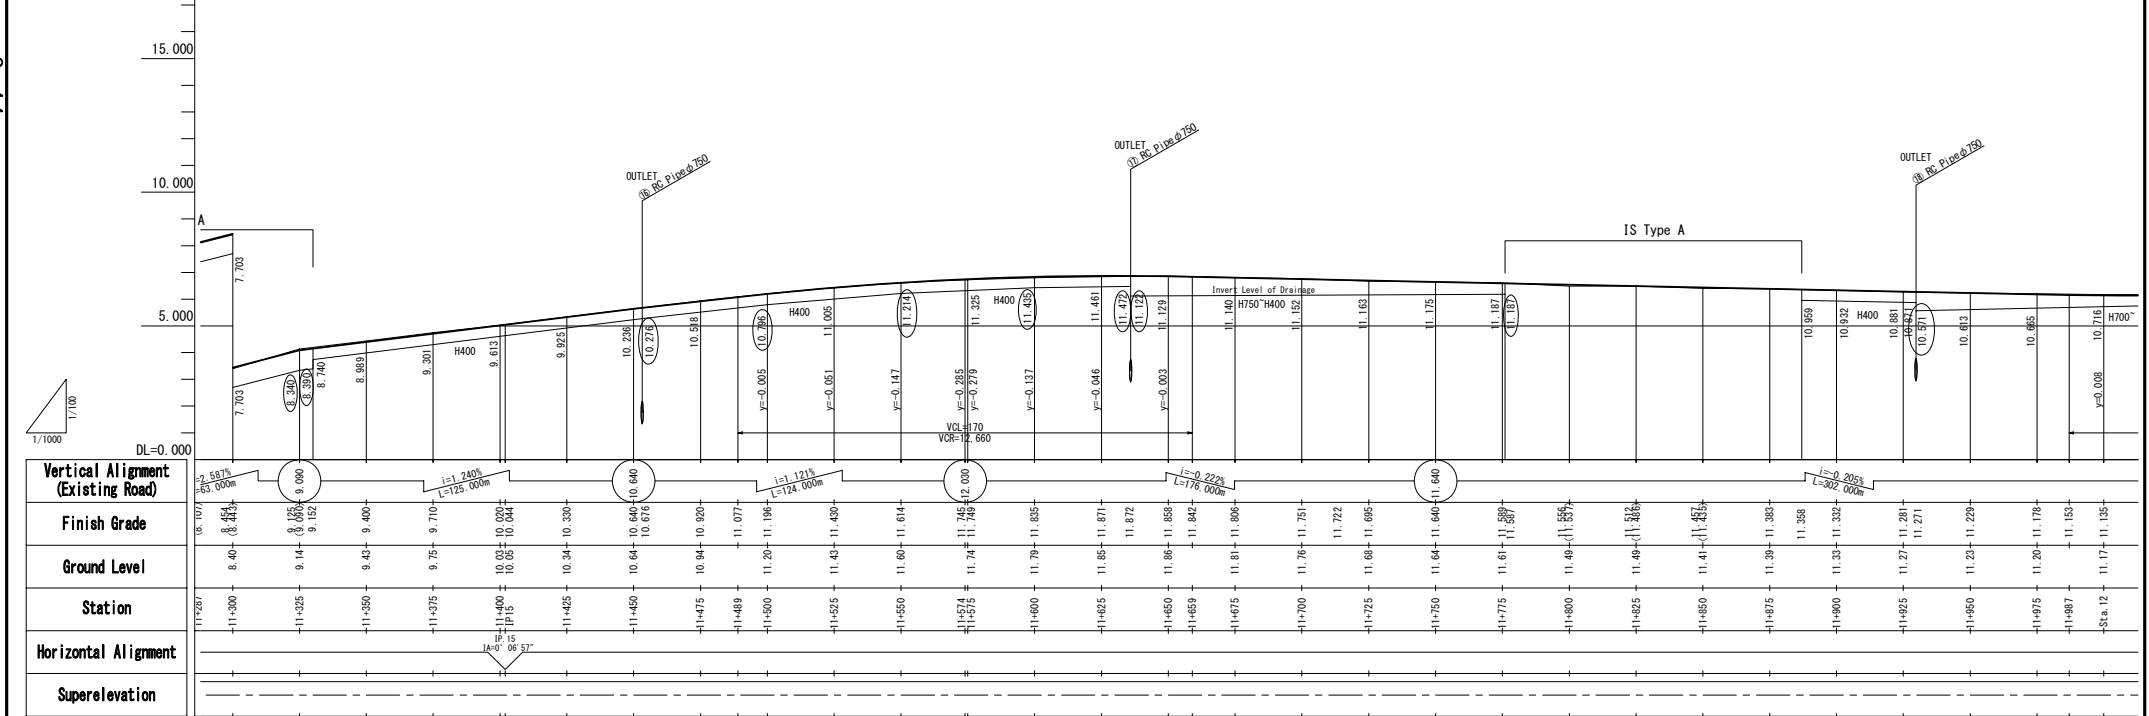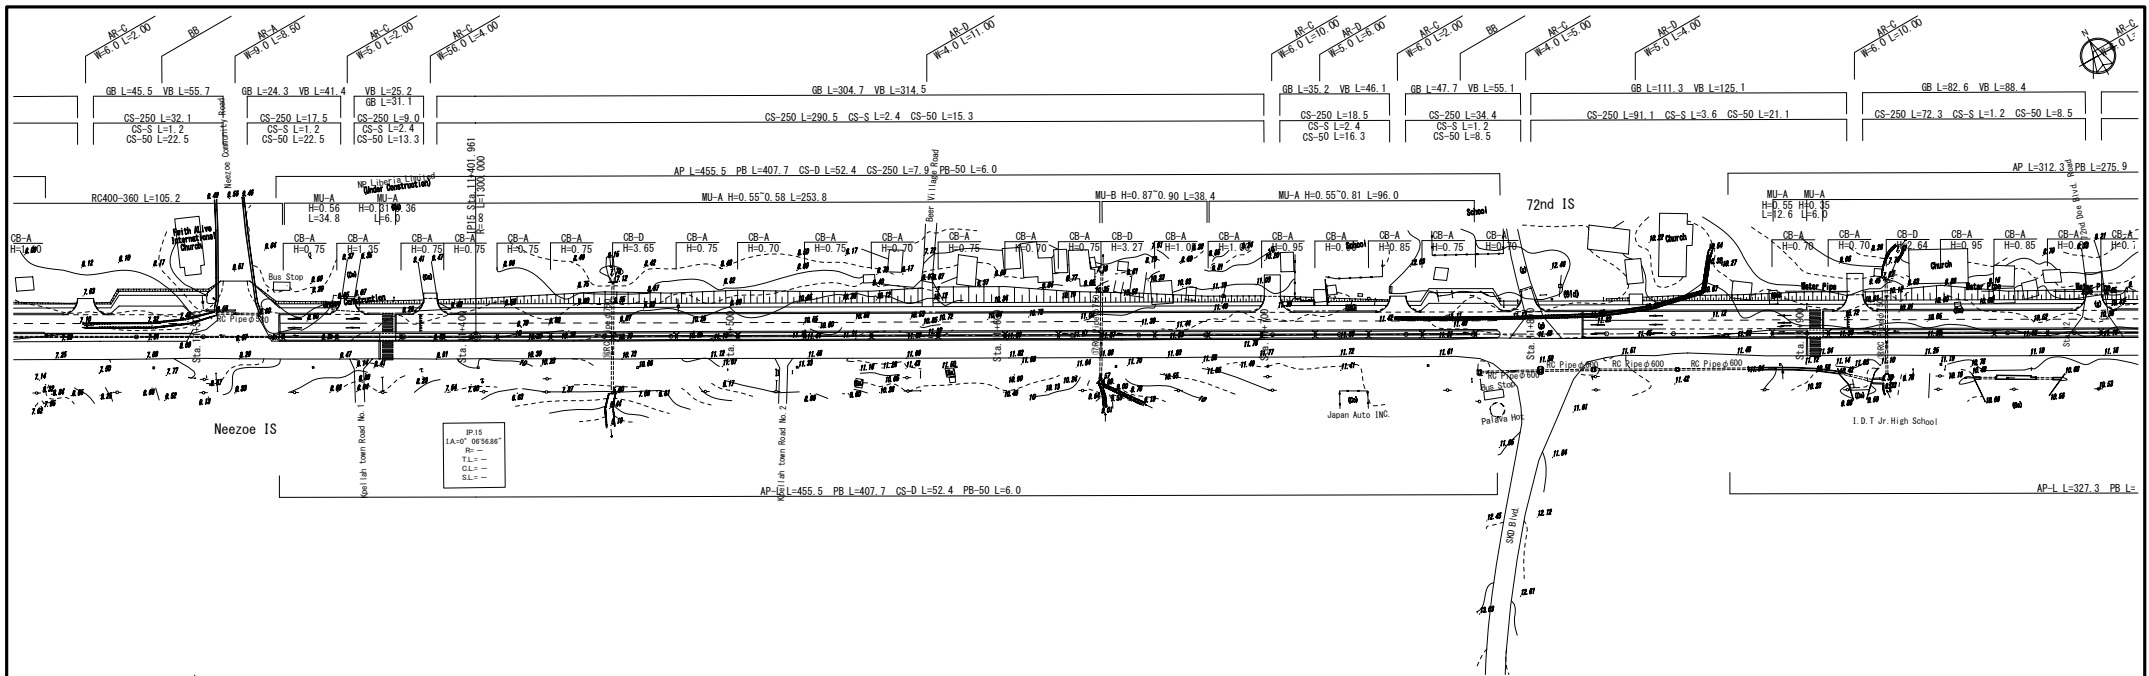

MINISTRY OF PUBLIC WORKS	JAPAN INTERNATIONAL COOPERATION AGENCY KATAHIRA & ENGINEERS INTERNATIONAL YACHIYO ENGINEERING CO.,LTD.	THE PREPARATORY SURVEY ON THE PROJECT FOR RECONSTRUCTION OF SOMALIA DRIVE IN MONROVIA	TITLE :	Drawing No.	PP-18
			PLAN & PROFILE (Sta.11+300-Sta.11+950)	SCALE	PLAN S=1/1000 PROFILE V=1/100 H=1/1000
				DATE	SEP. 2012

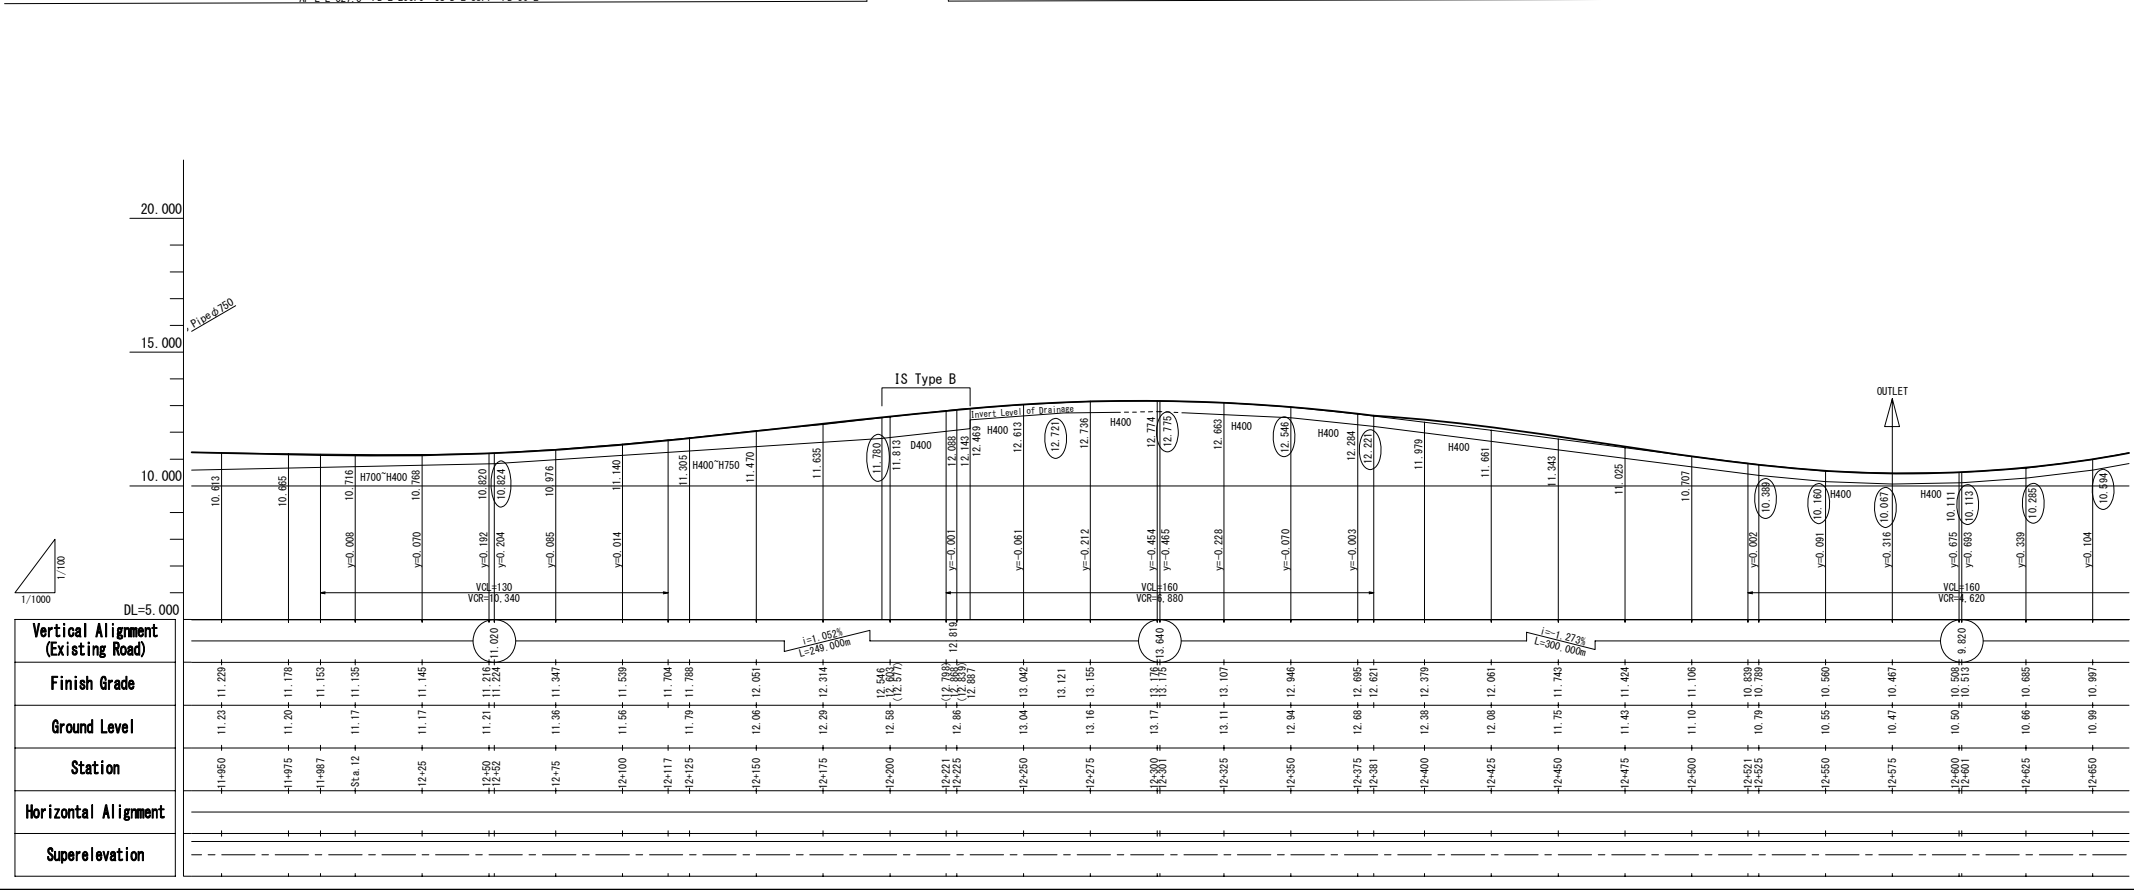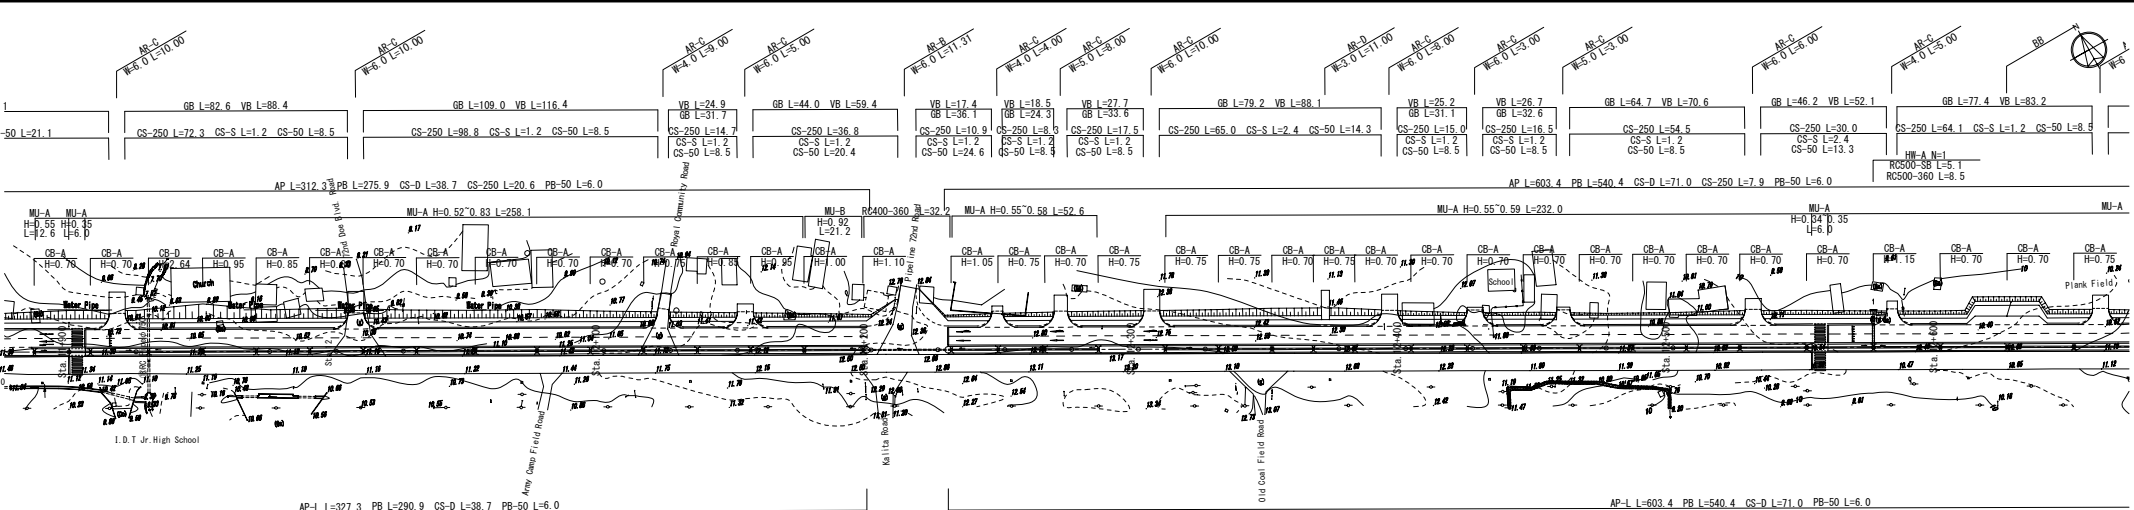

Vertical Alignment (Existing Road)	Finish Grade	Ground Level	Station	Horizontal Alignment	Superelevation

MINISTRY OF PUBLIC WORKS

JAPAN INTERNATIONAL COOPERATION AGENCY
 KATAHIRA & ENGINEERS INTERNATIONAL
 YACHIYO ENGINEERING CO.,LTD.

THE PREPARATORY SURVEY ON
 THE PROJECT FOR
 RECONSTRUCTION OF
 SOMALIA DRIVE IN MONROVIA

TITLE :
 PLAN & PROFILE
 (Sta.11+950-Sta.12+600)

Drawing No.	PP-19
SCALE	PLAN S=1/1000 PROFILE V=1/100 H=1/1000
DATE	SEP. 2012