


Note:  
 The Contractor shall confirm bearing capacity of the soil and shall have approval from the Consultant before starting the construction work. If the bearing capacity is not enough, the Contractor shall conduct necessary measures under the Contractor's responsibilities against low bearing capacity. The costs required for the confirmation of the bearing capacity and measure against the low bearing capacity, if necessary shall be borne the Contractor.

PROJECT	THE PREPARATORY SURVEY ON THE PROJECT ON ADDITIONAL NEW WATER TREATMENT PLANTS FOR KAMPONG CHAM AND BATTAMBANG WATERWORKS カンボジア国地方上水道拡張整備計画準備調査	DESCRIPTION	Plan of Receiving Well Flocculation Basin, Sedimentation Basin, Filter Basin 配水井戸、絮凝沈降池、ろ過池、ろ過用集配池	APPROVE BY	DATE	DRAWING No	B-13
				PREPARED BY	DATE	SCALE	1:500




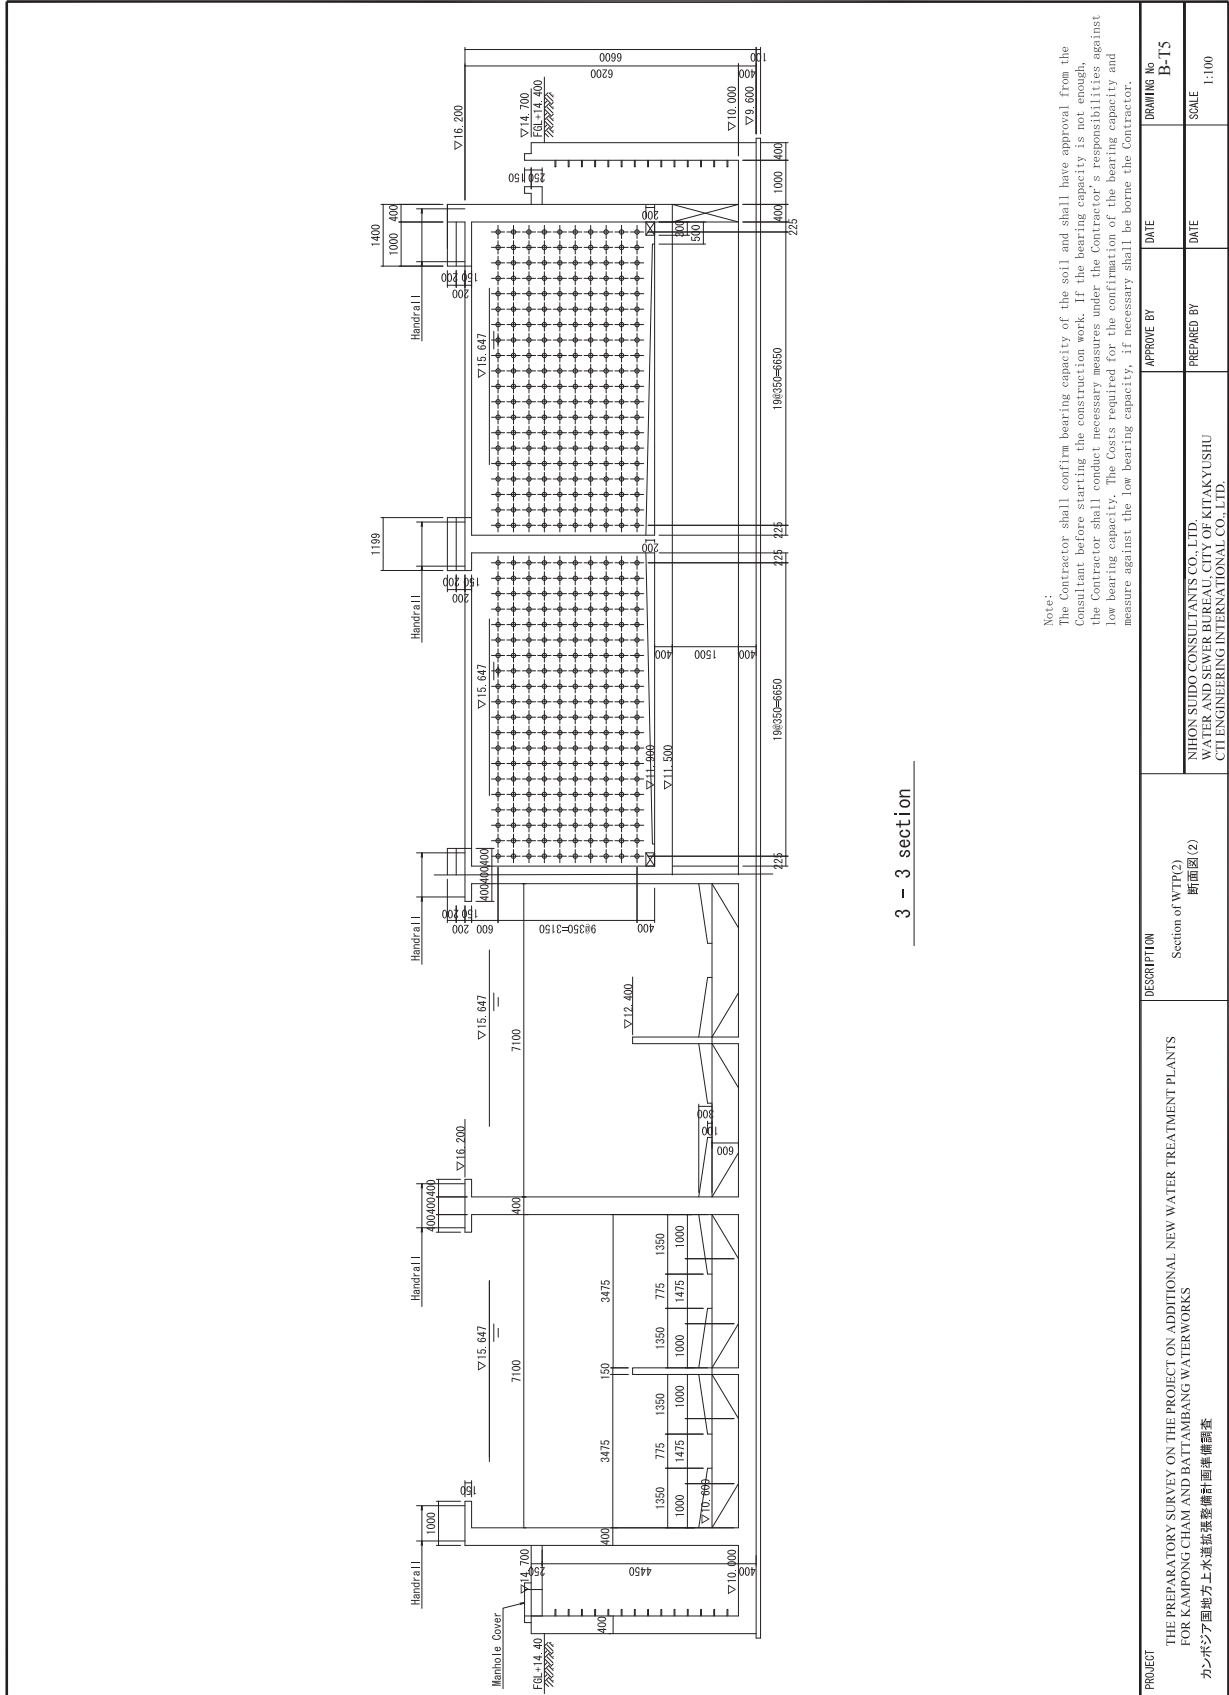


Note:  
 The Contractor shall confirm bearing capacity of the soil and shall have approval from the Consultant before starting the construction work. If the bearing capacity is not enough, the Contractor shall conduct necessary measures under the Contractor's responsibilities against low bearing capacity. The Costs required for the confirmation of the bearing capacity and measure against the low bearing capacity, if necessary shall be borne the Contractor.

3 - 3 section

PROJECT THE PREPARATORY SURVEY ON THE PROJECT ON ADDITIONAL NEW WATER TREATMENT PLANTS FOR KAMPONG CHAM AND BATTAMBANG WATERWORKS カンボジア国地方上水道拡張整備計画調査	DESCRIPTION Section of WTP(2) 断面図(2)	APPROVE BY	DATE	DRAWING No
		PREPARED BY	DATE	SCALE
				B-15
				1:100

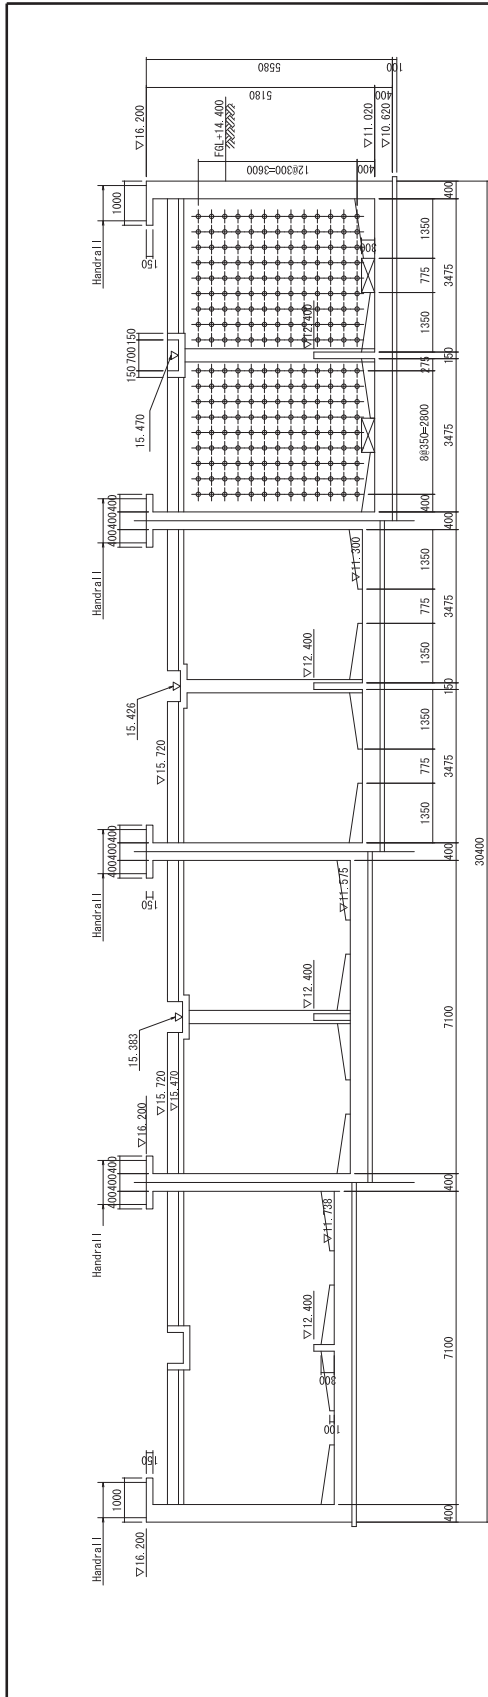

4 - 4 section

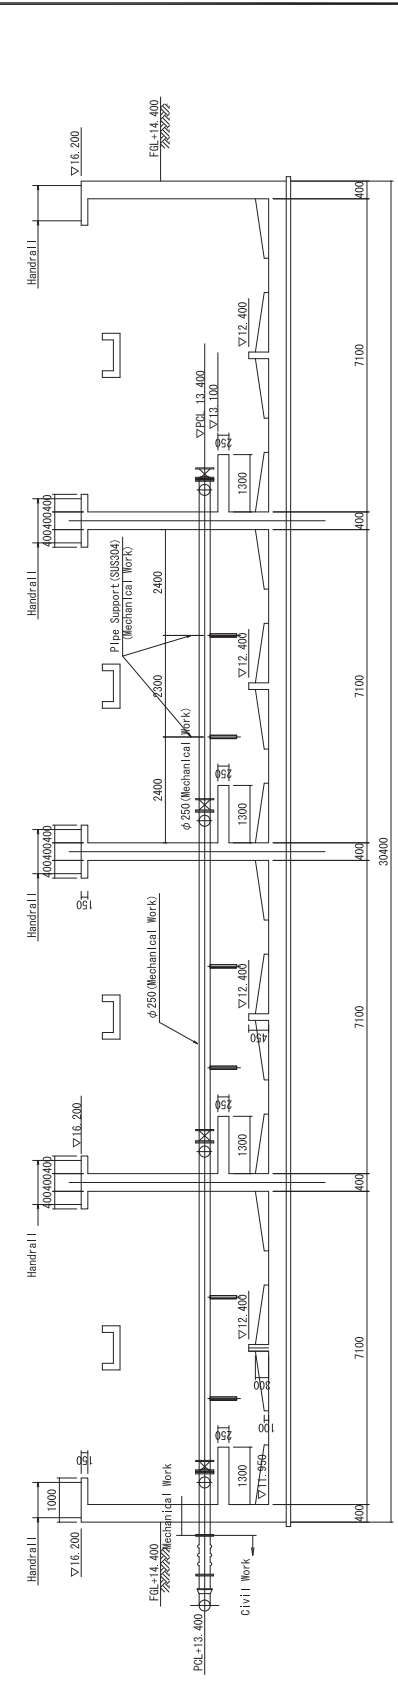

5 - 5 section

Note:  
 The Contractor shall confirm bearing capacity of the soil and shall have approval from the Consultant before starting the construction work. If the bearing capacity is not enough, the Contractor shall conduct necessary measures under the Contractor's responsibilities against low bearing capacity. The Costs required for the confirmation of the bearing capacity and measure against the low bearing capacity, if necessary shall be borne the Contractor.


PROJECT	THE PREPARATORY SURVEY ON THE PROJECT ON ADDITIONAL NEW WATER TREATMENT PLANTS FOR KAMPONG CHAM AND HATTAMBANG WATERWORKS カンボジア国地方上水道拡張整備計画調査	DESCRIPTION Section of WTP(3) 断面図(3)	APPROVE BY	DATE	DRAWING No
			PREPARED BY	DATE	SCALE
			NIIHON SUIDO CONSULTANTS CO., LTD. WATER AND SEWER BUREAU, CITY OF KITAKYUSHU CITY ENGINEERING INTERNATIONAL CO., LTD.		B-16
					1:100



PROJECT	DESCRIPTION	APPROVE BY	DATE
THE PREPARATORY SURVEY ON THE PROJECT ON ADDITIONAL NEW WATER TREATMENT PLANTS FOR KAMPONG CHAM AND BATTAMBANG WATERWORKS カンボジア国地方上水道拡張整備計画調査	Section of WTP(+) 断面図 (4)	PREPARED BY	DATE
		DRAWING No	B-17
		SCALE	1:100






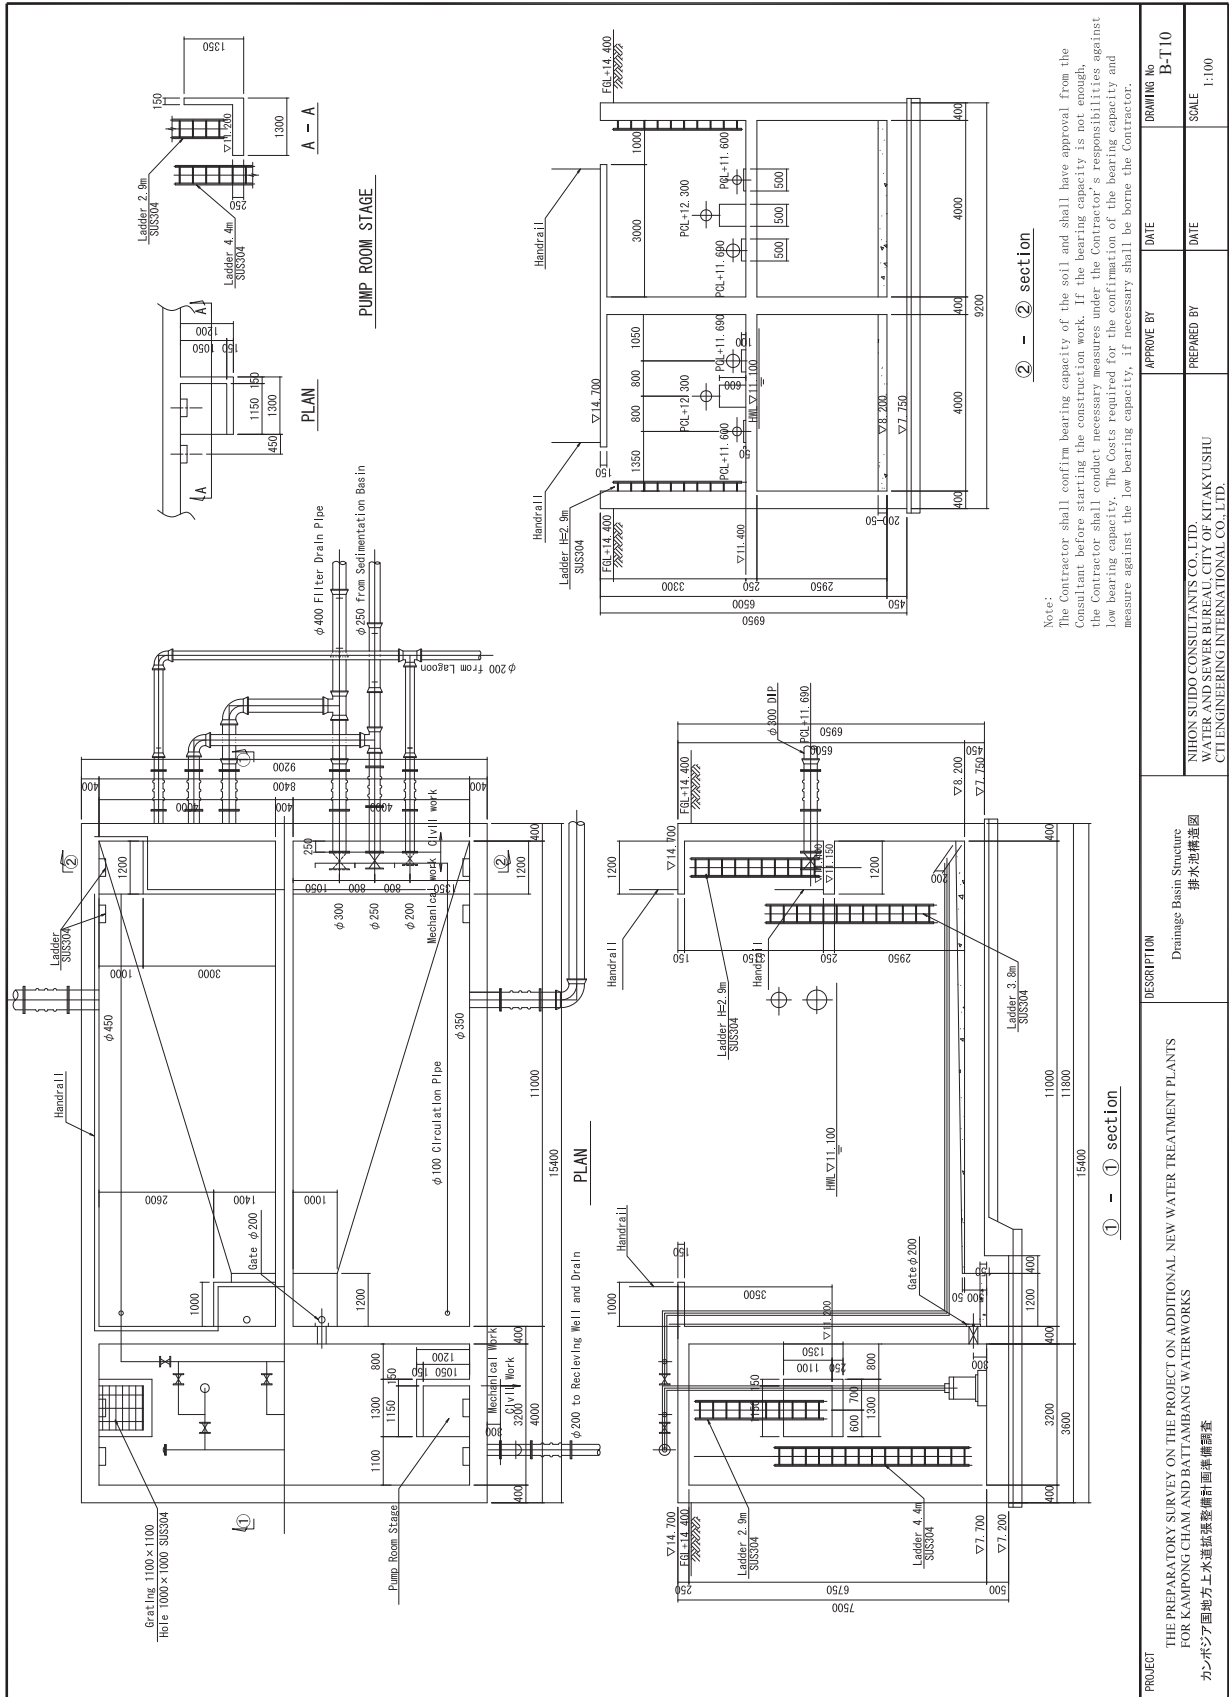

Note:  
 The Contractor shall confirm bearing capacity of the soil and shall have approval from the Consultant before starting the construction work. If the bearing capacity is not enough, the Contractor shall conduct necessary measures under the Contractor's responsibilities against low bearing capacity. The Costs required for the confirmation of the bearing capacity and measure against the low bearing capacity, if necessary shall be borne the Contractor.

PROJECT	THE PREPARATORY SURVEY ON THE PROJECT ON ADDITIONAL NEW WATER TREATMENT PLANTS FOR KAMPONG CHAM AND BATTAMBANG WATERWORKS		DESCRIPTION	Drainage Basin Structure 排水池構造図	
	カンボジア地方上水道拡張整備計画調査				
DRAWING No			B-110		
APPROVE BY			DATE		
PREPARED BY			DATE		
SCALE			1:100		



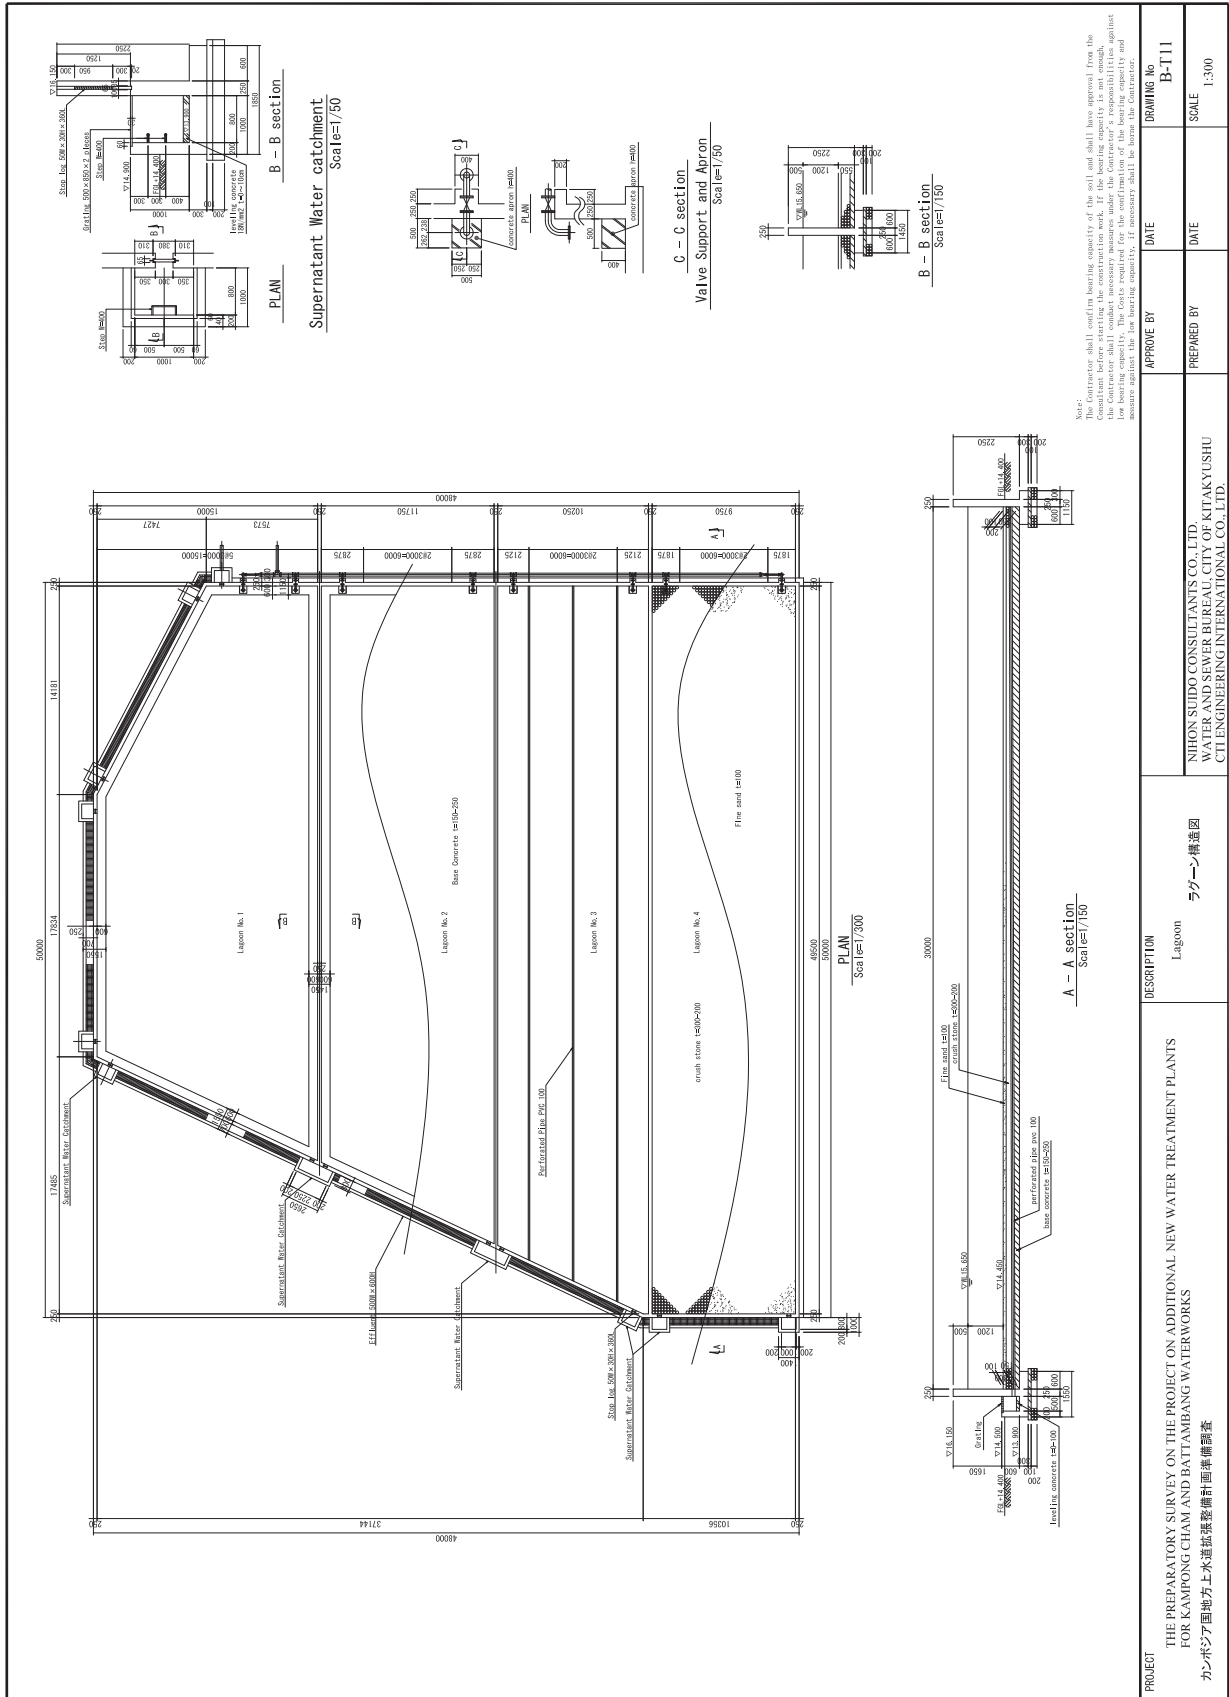

Note:-  


PROJECT	DESCRIPTION	APPROVE BY	DATE	DRAWING No
THE PREPARATORY SURVEY ON THE PROJECT ON ADDITIONAL NEW WATER TREATMENT PLANTS FOR KAMPONG CHAM AND BATTAMBANG WATERWORKS カンボジア国地方上水道拡張整備計画準備調査	Lagoon ラグーン構造図	APPROVED BY	DATE	B-111
		PREPARED BY	DATE	SCALE 1:300
NIHON SUIDO CONSULTANTS CO., LTD. WATER AND SEWER BUREAU, CITY OF KITAKYUSHU CITY ENGINEERING INTERNATIONAL CO., LTD.				