


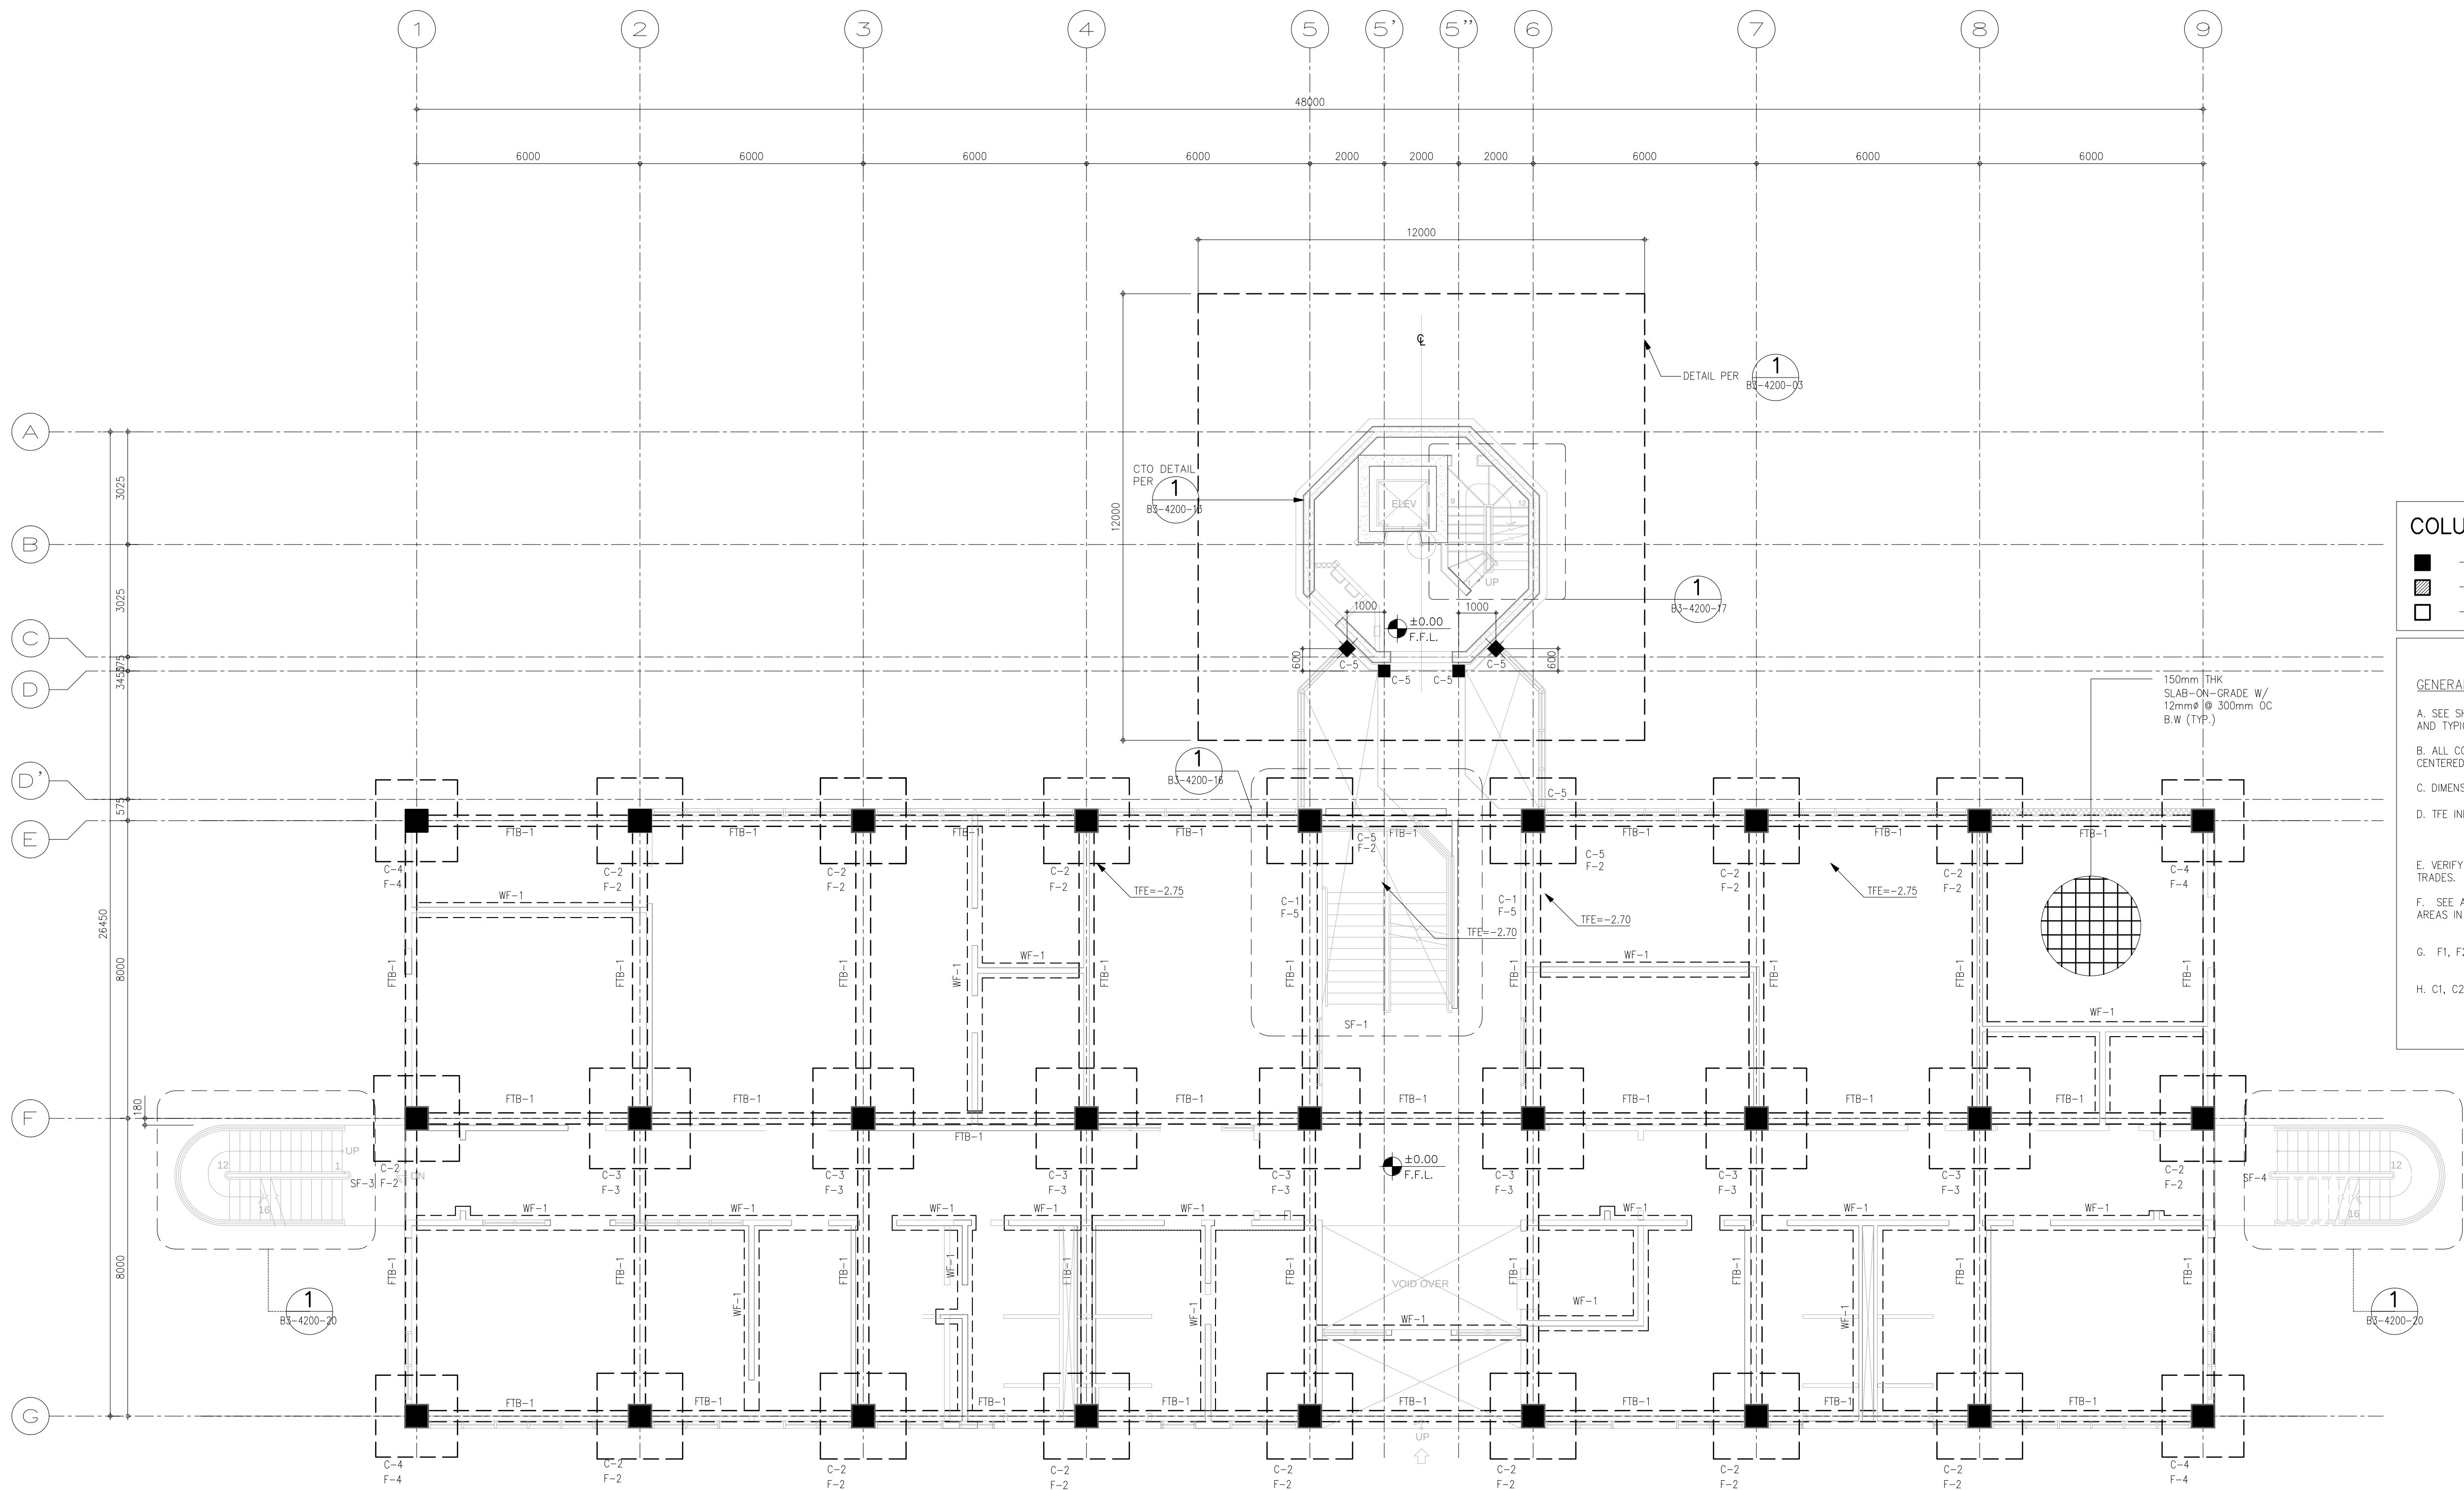

COLUMN LEGEND:

- CONTINUOUS COLUMN
- TERMINATED COLUMN
- PLANTED COLUMN

GENERAL FOUNDATION NOTES:

- A. SEE SHEET B0-4200-01 TO B0-4200-03 FOR GENERAL STRUCTURAL NOTES AND TYPICAL WALL CONSTRUCTION NOTES.
- B. ALL COLUMN FOOTINGS ARE CENTERED ON COLUMN AND COLUMNS ARE CENTERED ON GRIDS UNO.
- C. DIMENSION ON THIS PLAN ARE CENTER TO CENTER OF COLUMNS
- D. TFE INDICATED TOP OF FOOTING ELEVATION(DATUM: EXISTING GFFL = 0.00m)
TYP TFE UNO: -1.50m
TYP T/O FTB ELEV: -0.60m
- E. VERIFY SIZE, LOCATION AND DEPTH OF UTILITIES AND SLEEVES WITH OTHER TRADES.
- F. SEE ARCHITECTURAL DRAWINGS FOR LOCATION OF RECESSES SLABS, SLOPED AREAS IN SLABS ON GRADE, AND CURBS AT EXTERIOR BUILDING FACE.
- G. F1, F2 ETC ON PLAN DENOTES CONC FOOTING. SEE SHEET B3-4300-02
- H. C1, C2 ETC ON PLAN DENOTES COLUMNS. SEE SHEET B3-4300-02

1 FOUNDATION PLAN
B3-4200-01 SCALE 1 : 100 MTS



PREPARED BY:
EDGARDO C. CRUZ
PROF. CIVIL ENGINEER PTR. 75890238
REG. NO.: 23983 DATE: JANUARY 03, 2013
T.J.N. 651-157-021 PLACE: QUEZON CITY
TADASHI AOI
Team Leader

RECOMMENDING APPROVAL:
ILDEFONSO T. PATDU, JR.
Assistant Secretary
for Project Implementation, DOTC
JULIANITO G. BUCAYAN, JR.
Undersecretary
for Project Implementation, DOTC

PROJECT TITLE:
NEW BOHOL AIRPORT CONSTRUCTION AND
SUSTAINABLE ENVIRONMENT PROTECTION PROJECT
LOCATION: MUNICIPALITY OF PANGLAO, PROVINCE OF BOHOL, PHILIPPINES

DATE	INDEX	AMENDMENTS	Prepared by	Checked by	Validated by
JUNE 2013			FRS Jr.	WIM	HC

SHEET CONTENTS:
COMPONENT-4 : BUILDING WORKS (B)
SUB-COMPONENT 4-3 : CONTROL TOWER,
ATC OPERATION & ADMINISTRATION BUILDING
STRUCTURAL
FOUNDATION PLAN

SHEET NO:
B3-4200-01
DRAWING SCALE:
1:100 MTS.

