
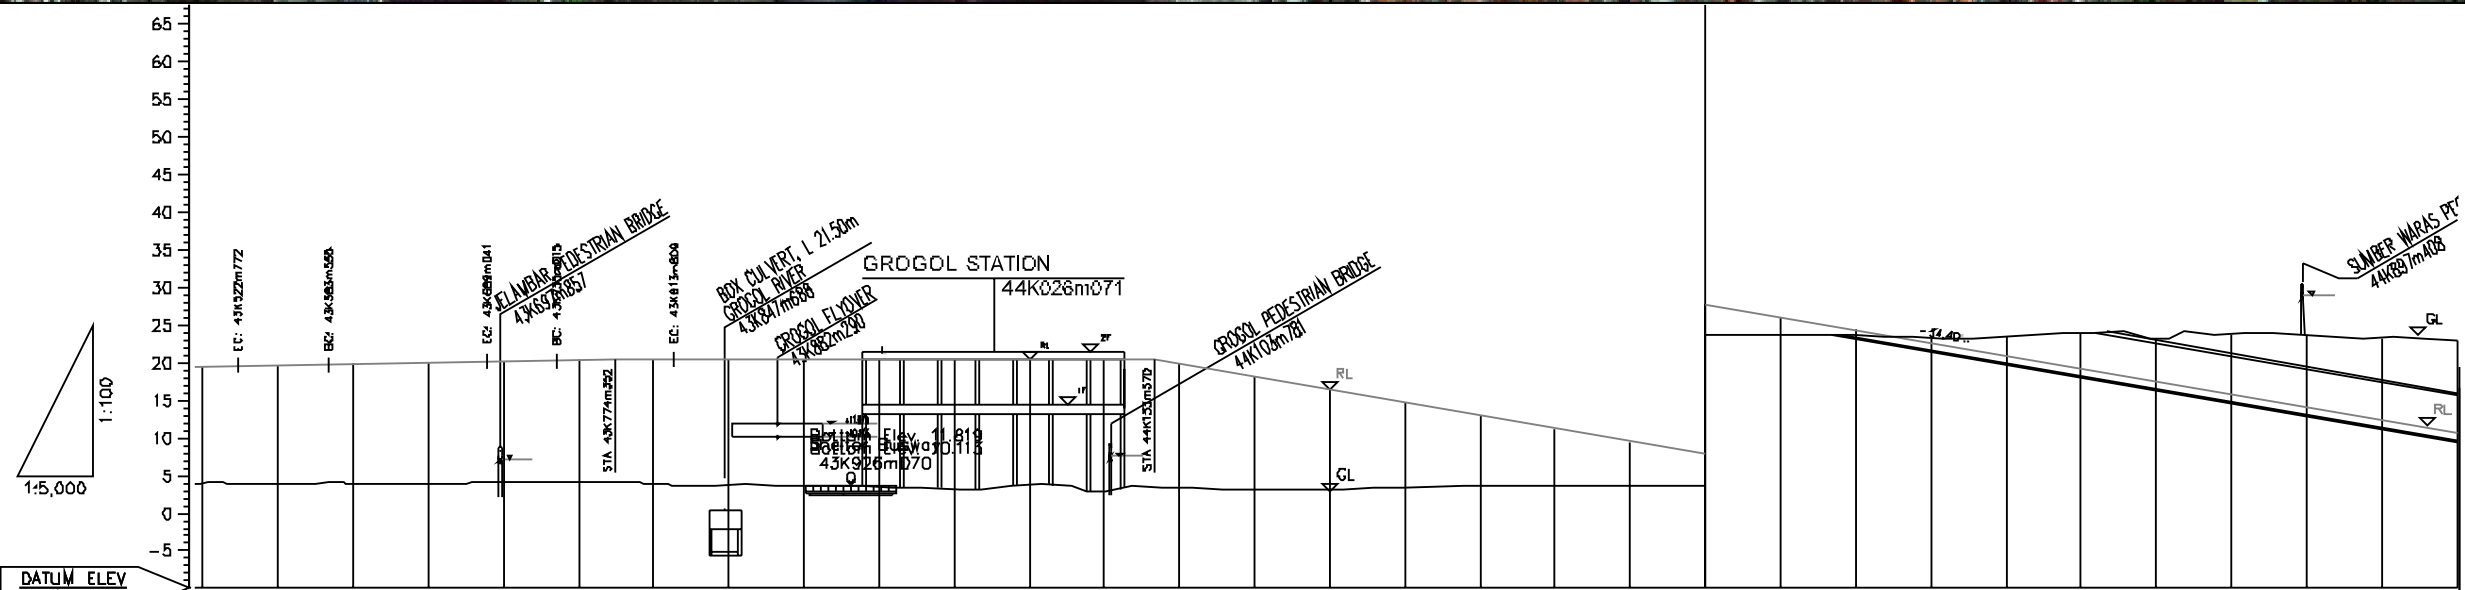


GRADIENT	16.61										3.22‰																				
RAIL LEVEL	16.73	16.85	16.61	16.61	16.61	16.61	16.61	16.61	16.61	16.61	16.61	16.63	16.79	16.96	17.12	17.28	17.44	17.60	17.76	17.92	18.08	18.25	18.41	18.57	18.73	18.89	19.05	19.21	19.37	19.53	
GROUND LEVEL	2.95	2.74	2.60	2.50	3.21	3.13	3.14	3.19	3.31	2.72	2.80	2.92	3.18	3.84	3.85	3.87	3.58	3.72	3.79	3.94	4.20	4.29	4.11	4.17	4.09	3.74	3.92	3.91	3.99	3.92	4.03
INTERVAL DISTANCE	50.00	50.00	50.00	50.00	50.00	50.00	50.00	50.00	50.00	50.00	50.00	50.00	50.00	50.00	50.00	50.00	50.00	50.00	50.00	50.00	50.00	50.00	50.00	50.00	50.00	50.00	50.00	50.00	50.00	50.00	
CUMULATIVE DISTANCE	42K000+00	42K050+00	42K100+00	42K150+00	42K200+00	42K250+00	42K300+00	42K350+00	42K400+00	42K450+00	42K500+00	42K550+00	42K600+00	42K650+00	42K700+00	42K750+00	42K800+00	42K850+00	42K900+00	42K950+00	43K000+00	43K050+00	43K100+00	43K150+00	43K200+00	43K250+00	43K300+00	43K350+00	43K400+00	43K450+00	43K500+00
CURVATURE											R: 250.00m											R: 300.00m							R: 300.00m		

PREPARATORY SURVEY FOR JAKARTA
 MASS RAPID TRANSIT (MRT)
 EAST-WEST (E-W) LINE PROJECT

TITLE : PHASE 1
 STATION : 42K000+000-43K500+000
 PAGE : 7

REV. No	DATE	DESCRIPTION	BY	APPROVAL

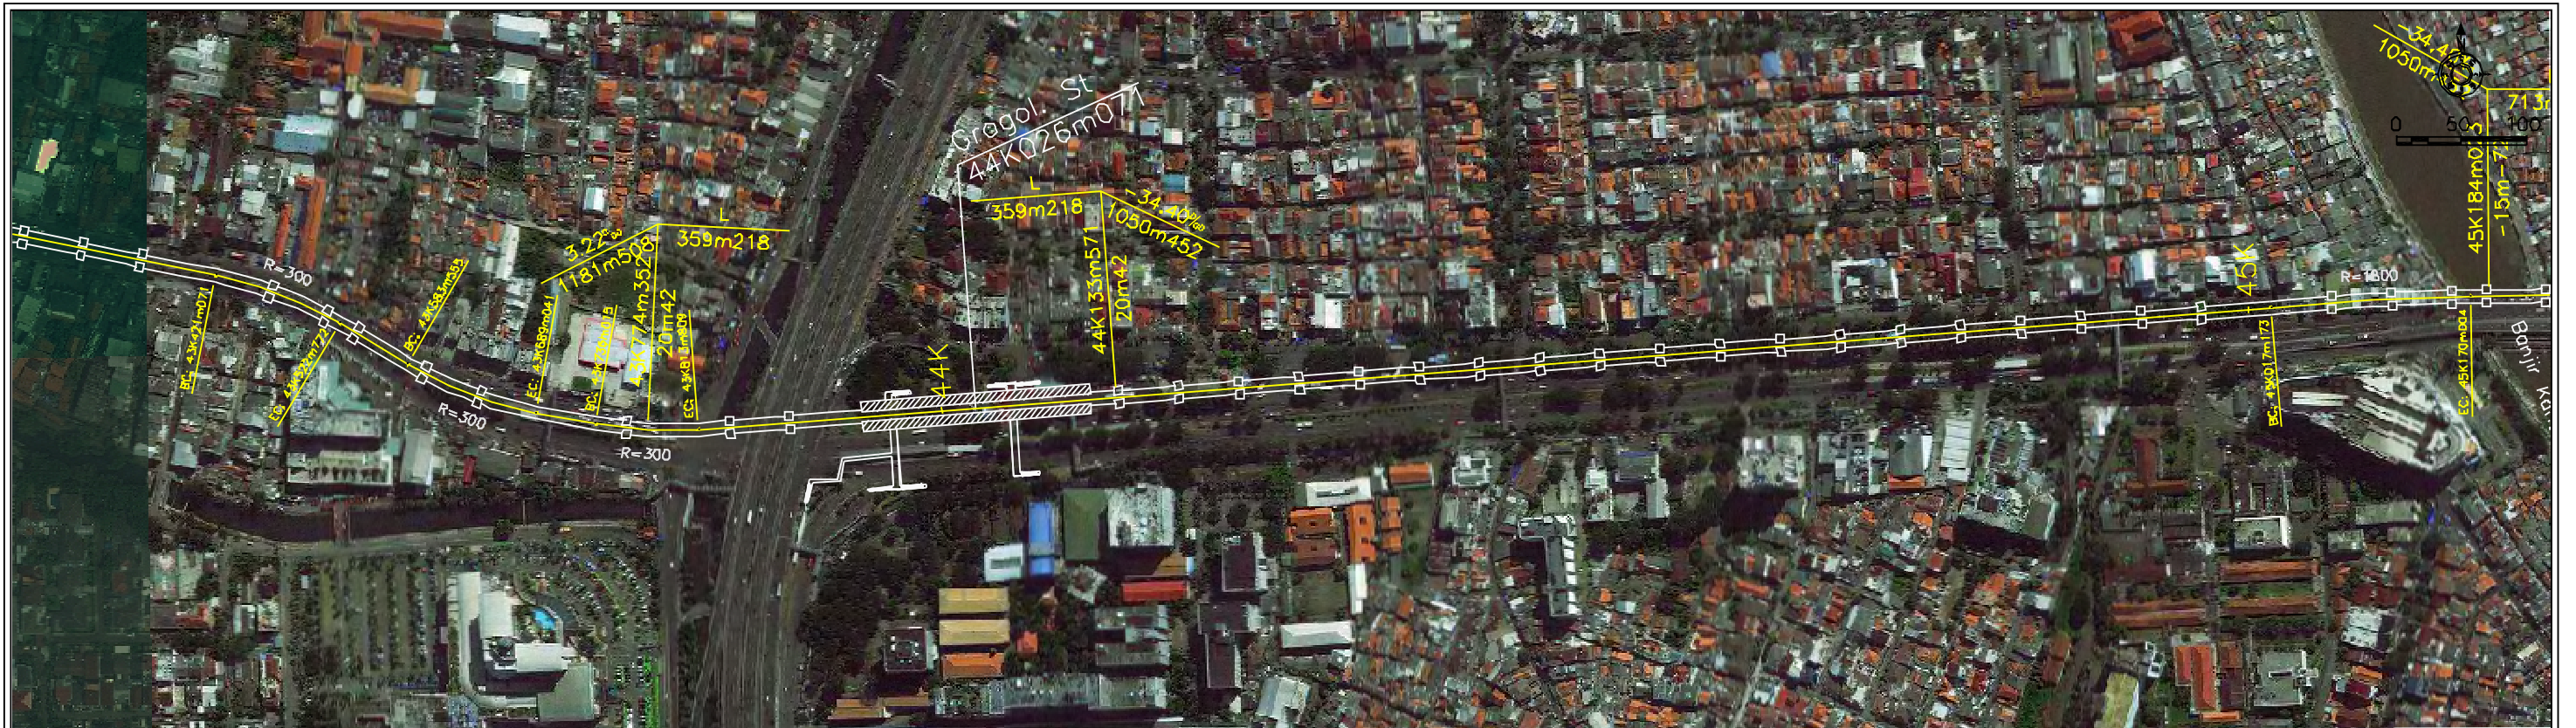

GRADIENT	20.42		-34.40%																												
RAIL LEVEL	19.53	19.70	19.86	20.02	20.18	20.34	20.42	20.42	20.42	20.42	20.42	20.42	20.42	19.85	18.13	16.41	14.69	12.97	11.25	9.53	7.81	6.09	4.37	2.65	0.93	-0.79	-2.51	-4.23	-5.95	-7.67	-9.39
GROUND LEVEL	4.03	3.88	3.99	3.92	4.18	4.12	3.89	3.72	3.71	3.54	3.25	3.69	2.88	3.47	3.09	3.19	3.47	3.65	3.60	3.67	3.54	3.55	3.60	3.28	3.58	4.01	3.21	3.83	3.69	3.32	2.89
INTERVAL DISTANCE	50.00	50.00	50.00	50.00	50.00	50.00	50.00	50.00	50.00	50.00	50.00	50.00	50.00	50.00	50.00	50.00	50.00	50.00	50.00	50.00	50.00	50.00	50.00	50.00	50.00	50.00	50.00	50.00	50.00	50.00	
CUMULATIVE DISTANCE	43K500+00	43K550+00	43K600+00	43K650+00	43K700+00	43K750+00	43K800+00	43K850+00	43K900+00	43K950+00	44K000+00	44K050+00	44K100+00	44K150+00	44K200+00	44K250+00	44K300+00	44K350+00	44K400+00	44K450+00	44K500+00	44K550+00	44K600+00	44K650+00	44K700+00	44K750+00	44K800+00	44K850+00	44K900+00	44K950+00	45K000+00
CURVATURE	R: 300.00m																														

PREPARATORY SURVEY FOR JAKARTA
 MASS RAPID TRANSIT (MRT)
 EAST-WEST (E-W) LINE PROJECT

TITLE : PHASE 1
 STATION : 43K500+00-45K000+00
 PAGE : 8

REV. No	DATE	DESCRIPTION	BY	APPROVAL

