



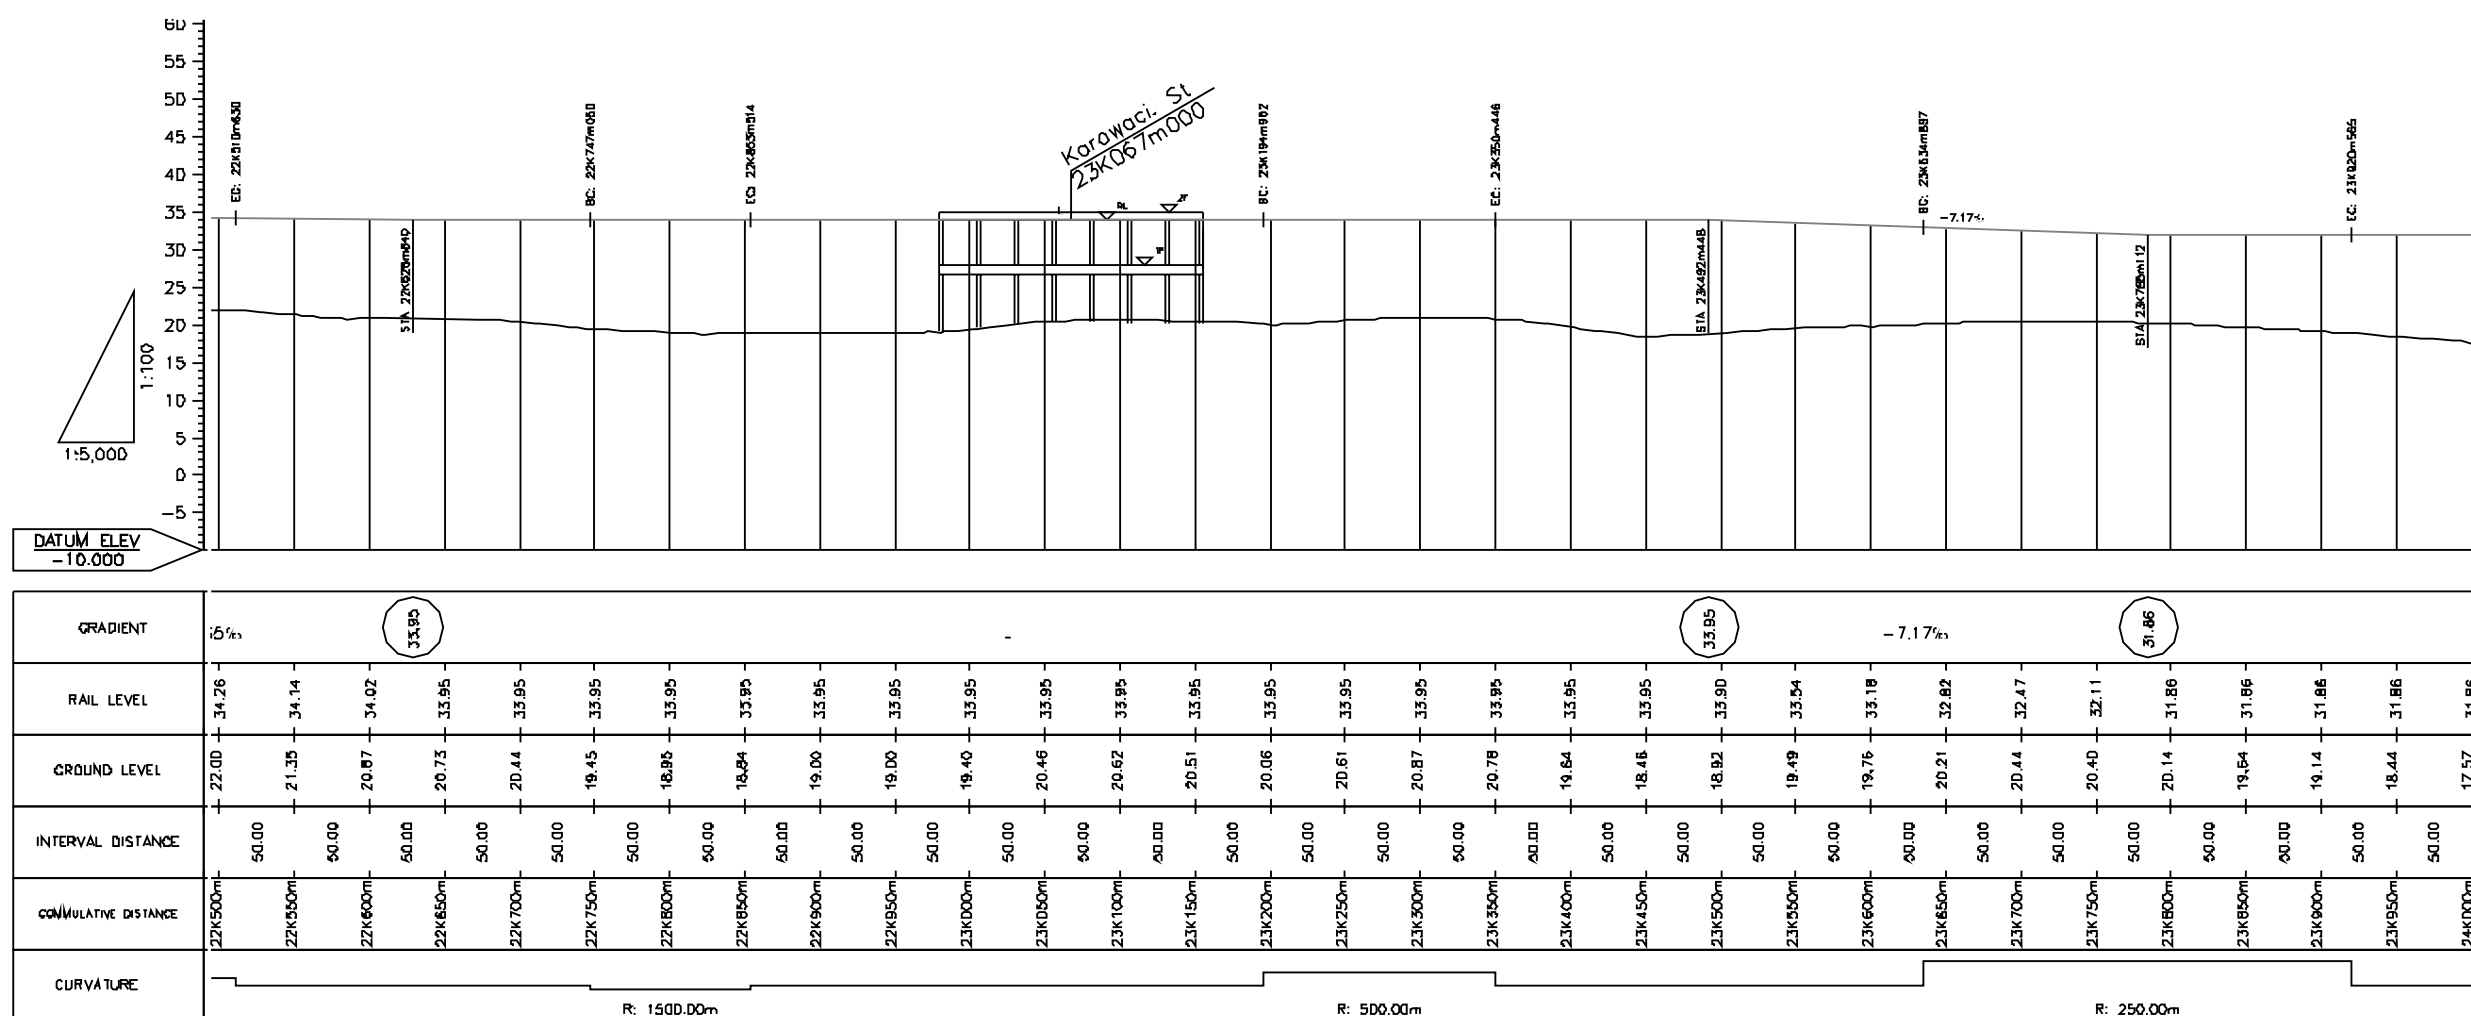


PREPARATORY SURVEY FOR JAKARTA
MASS RAPID TRANSIT (MRT)
EAST-WEST (E-W) LINE PROJECT

TITLE : PHASE 2 WEST
STATION : 22K500+000-24K000+000
PAGE : 16

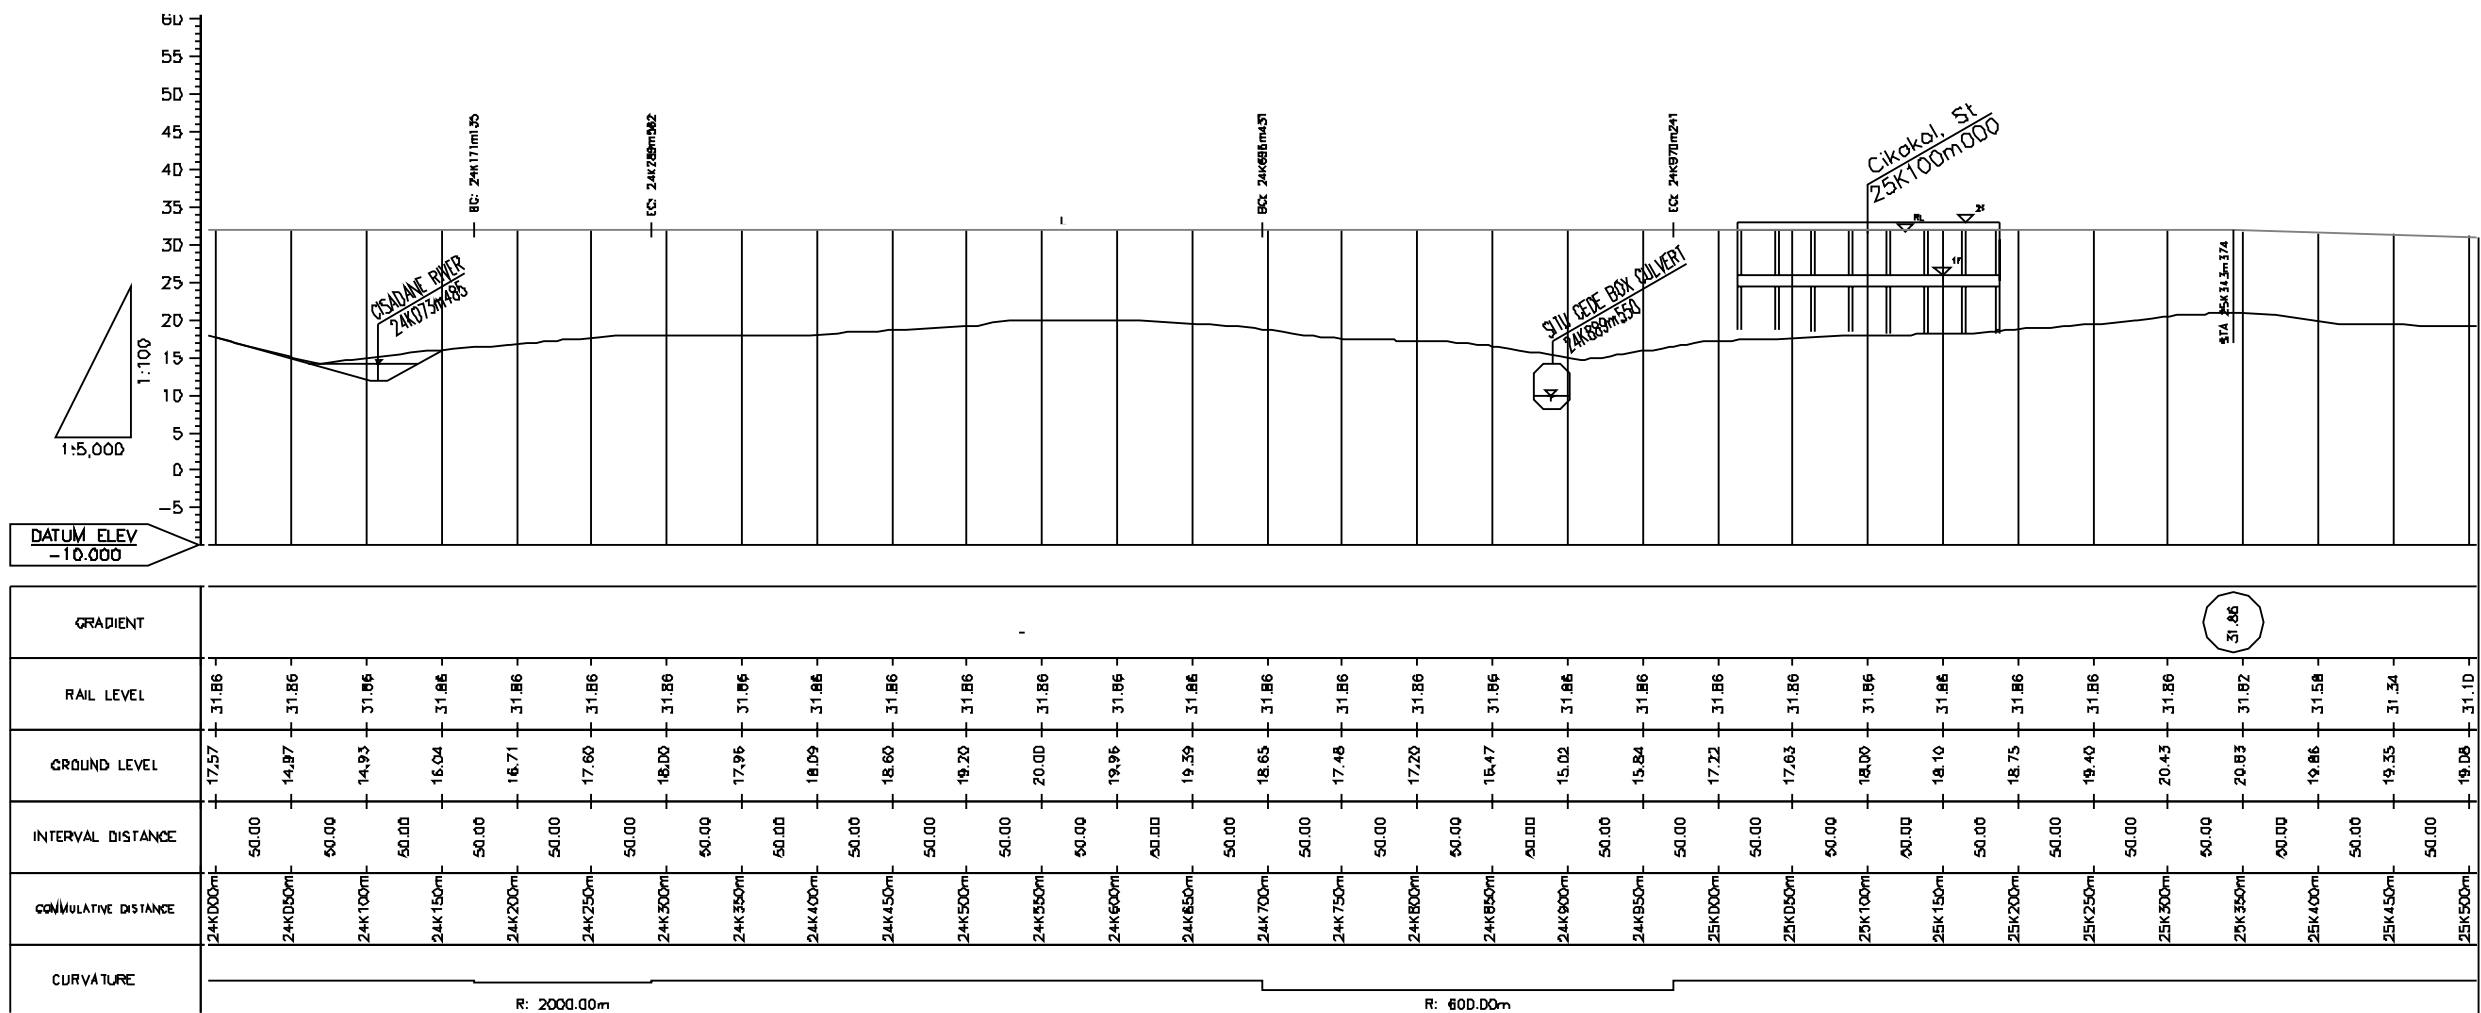

PREPARATORY SURVEY FOR JAKARTA
MASS RAPID TRANSIT (MRT)
EAST-WEST (E-W) LINE PROJECT

TITLE : PHASE 2 WEST
STATION : 24K000M000-25K500M000
PAGE : 17

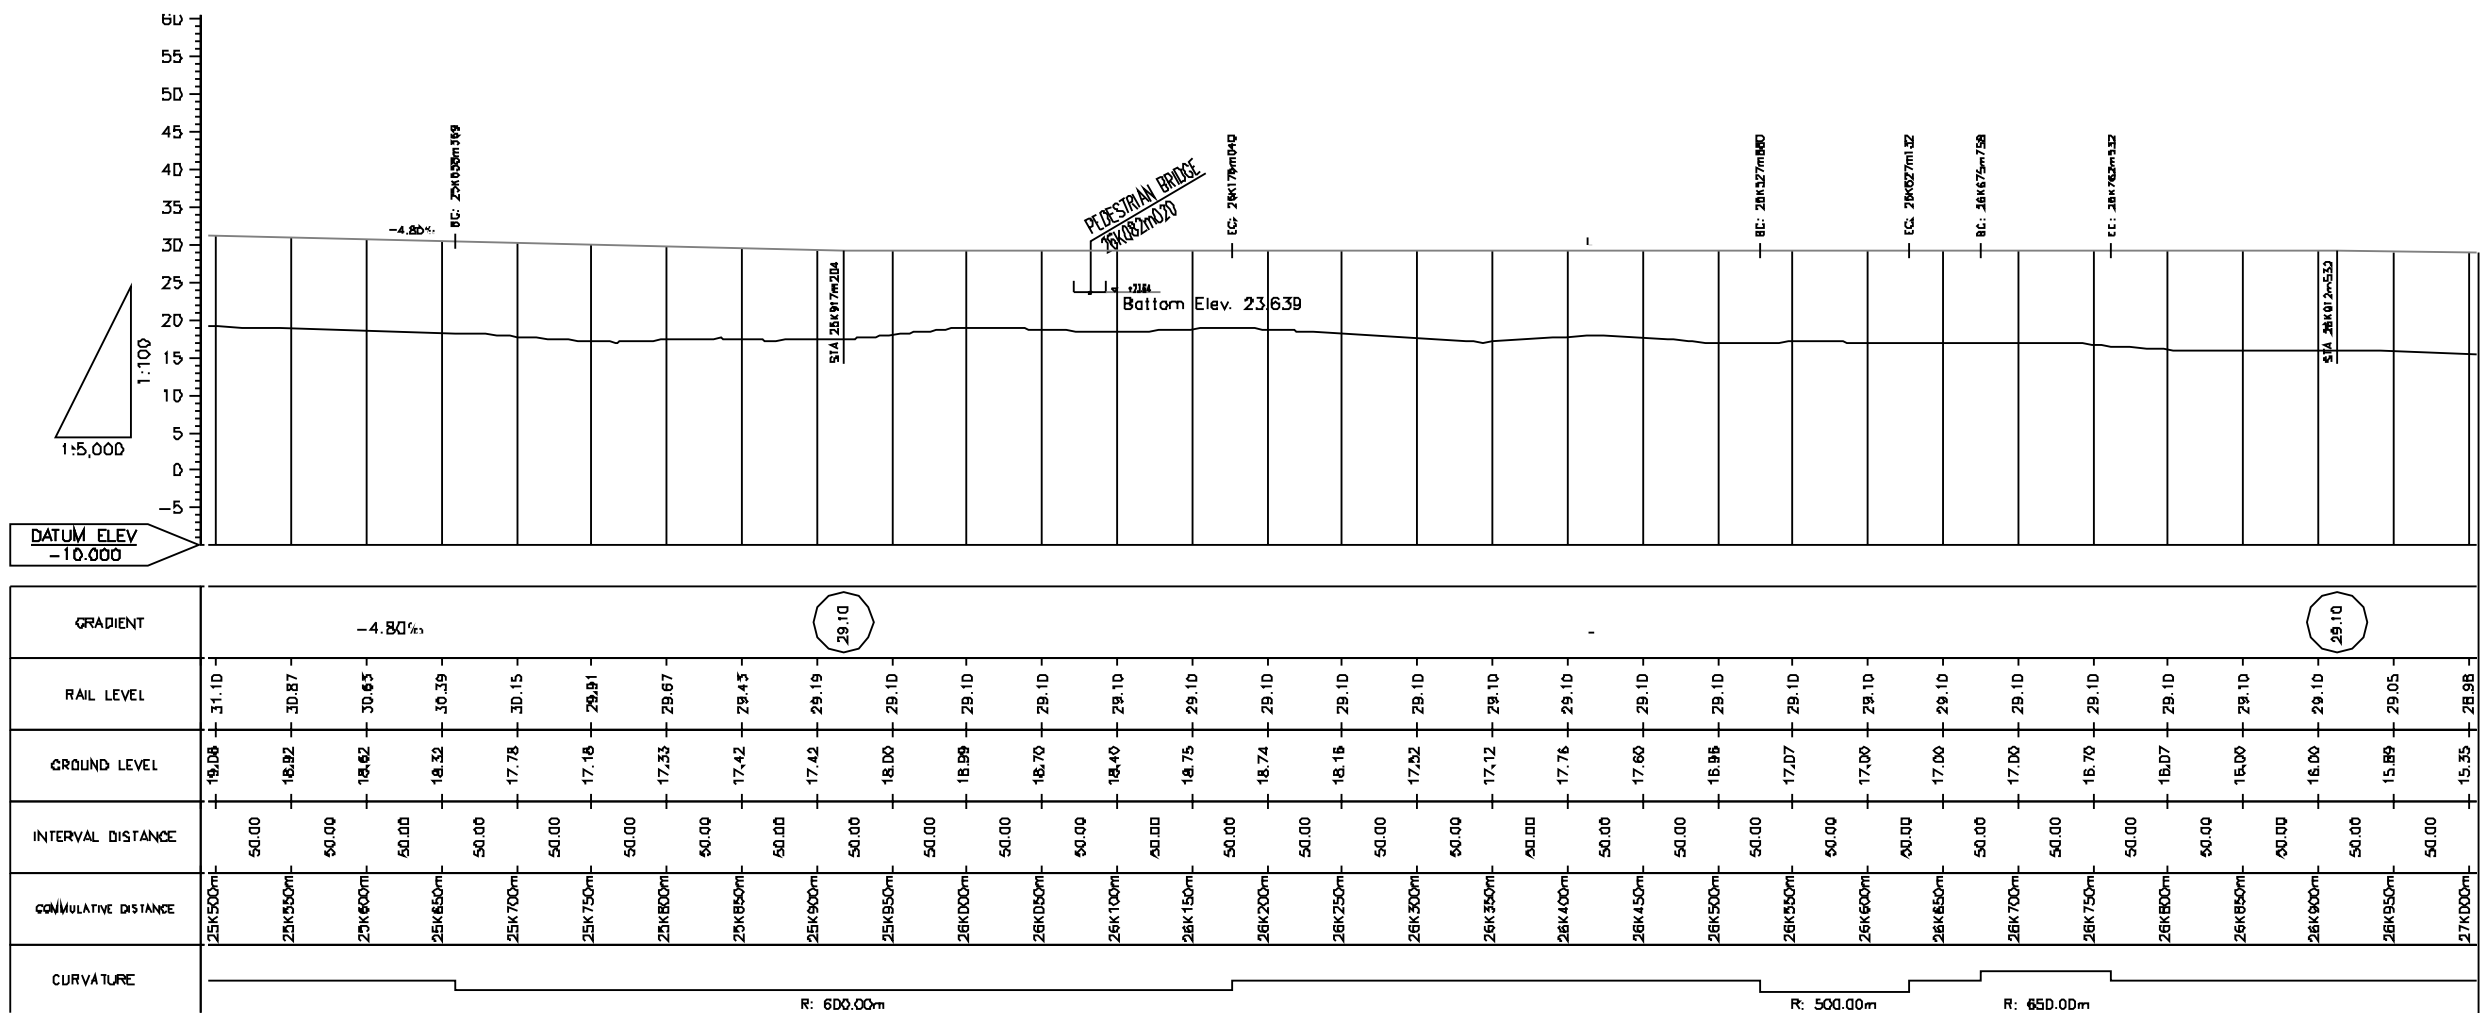

PREPARATORY SURVEY FOR JAKARTA
MASS RAPID TRANSIT (MRT)
EAST-WEST (E-W) LINE PROJECT

TITLE : PHASE 2 WEST
STATION : 25K500M000-27K000M000
PAGE : 18