
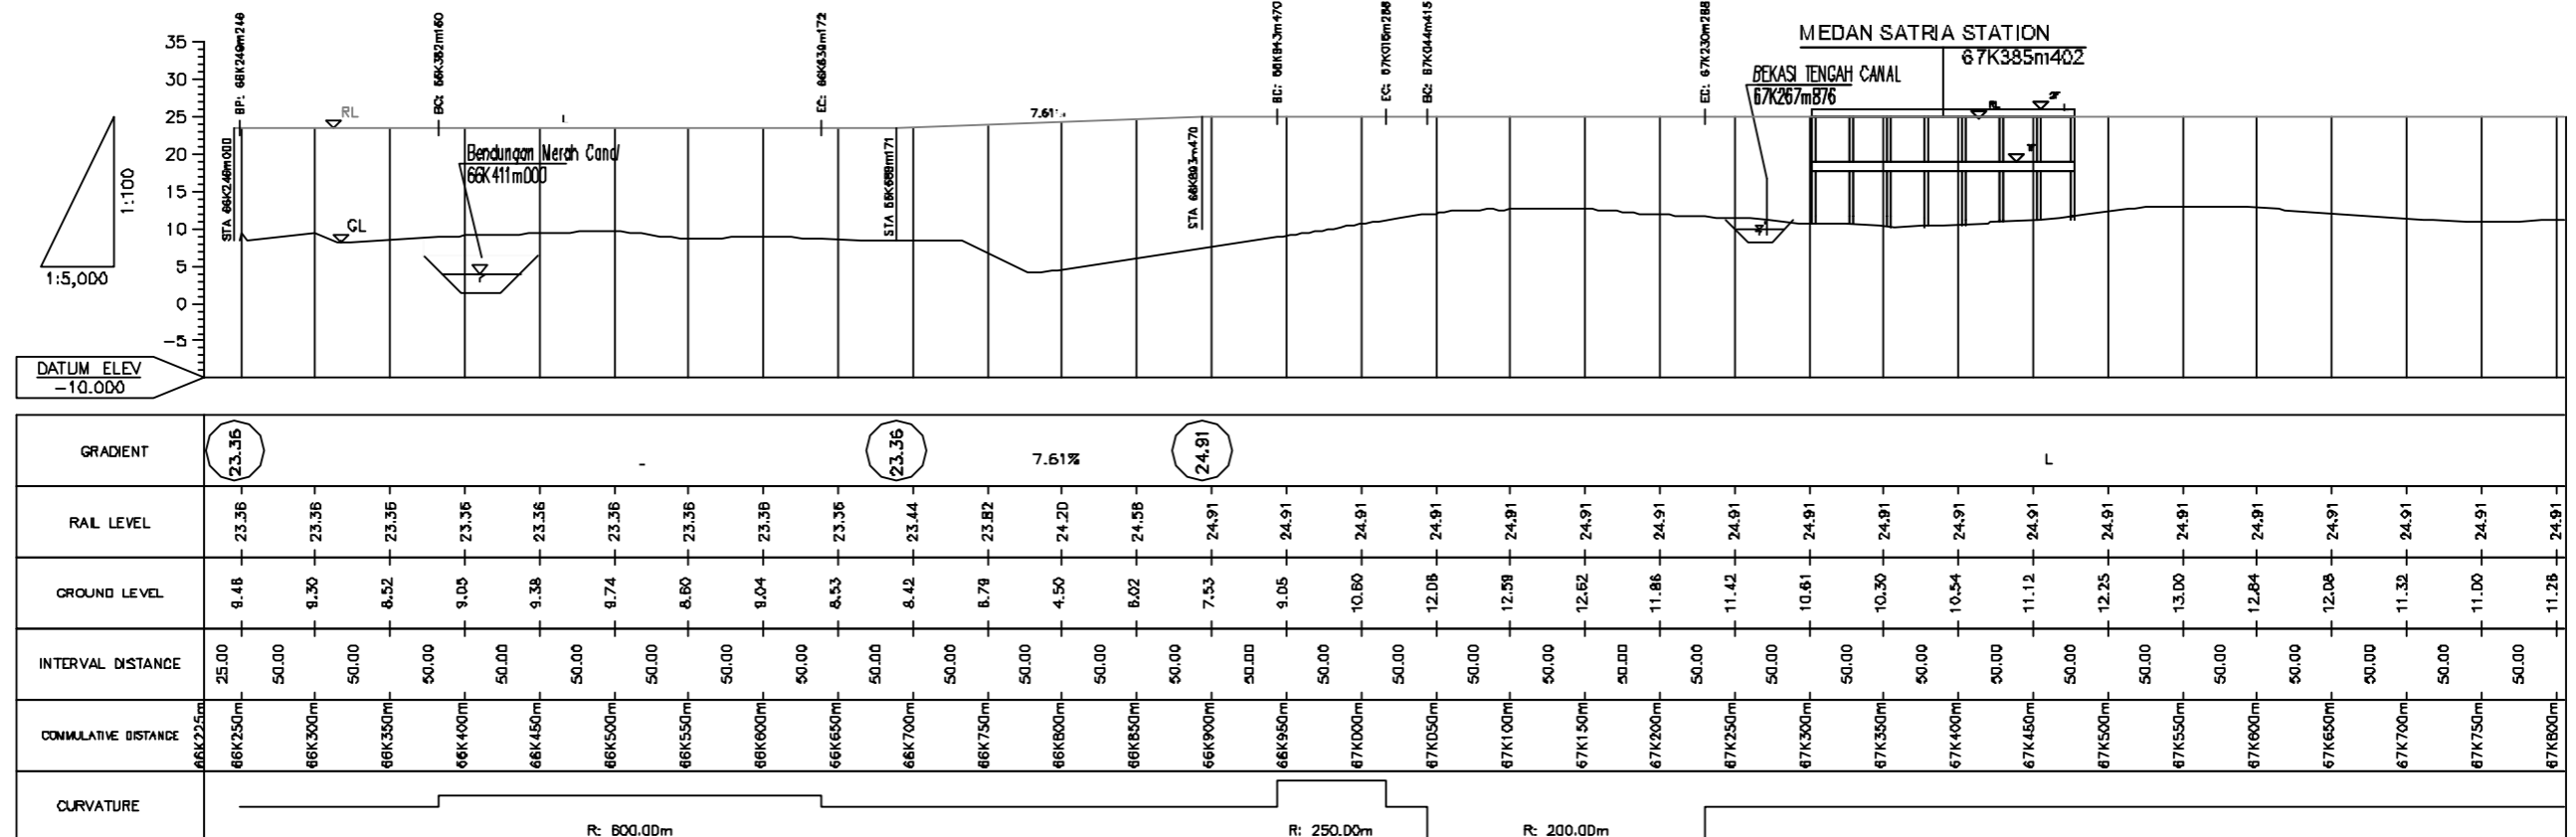



Appendix-3

Plan and Profile (Phase 2 East side)

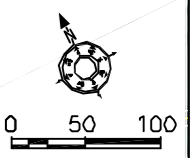


**PREPARATORY SURVEY FOR JAKARTA
 MASS RAPID TRANSIT (MRT)
 EAST-WEST (E-W) LINE PROJECT**

TITLE : PHASE 2 EAST
 STATION : 66K500M000-68K000M000
 PAGE : 1

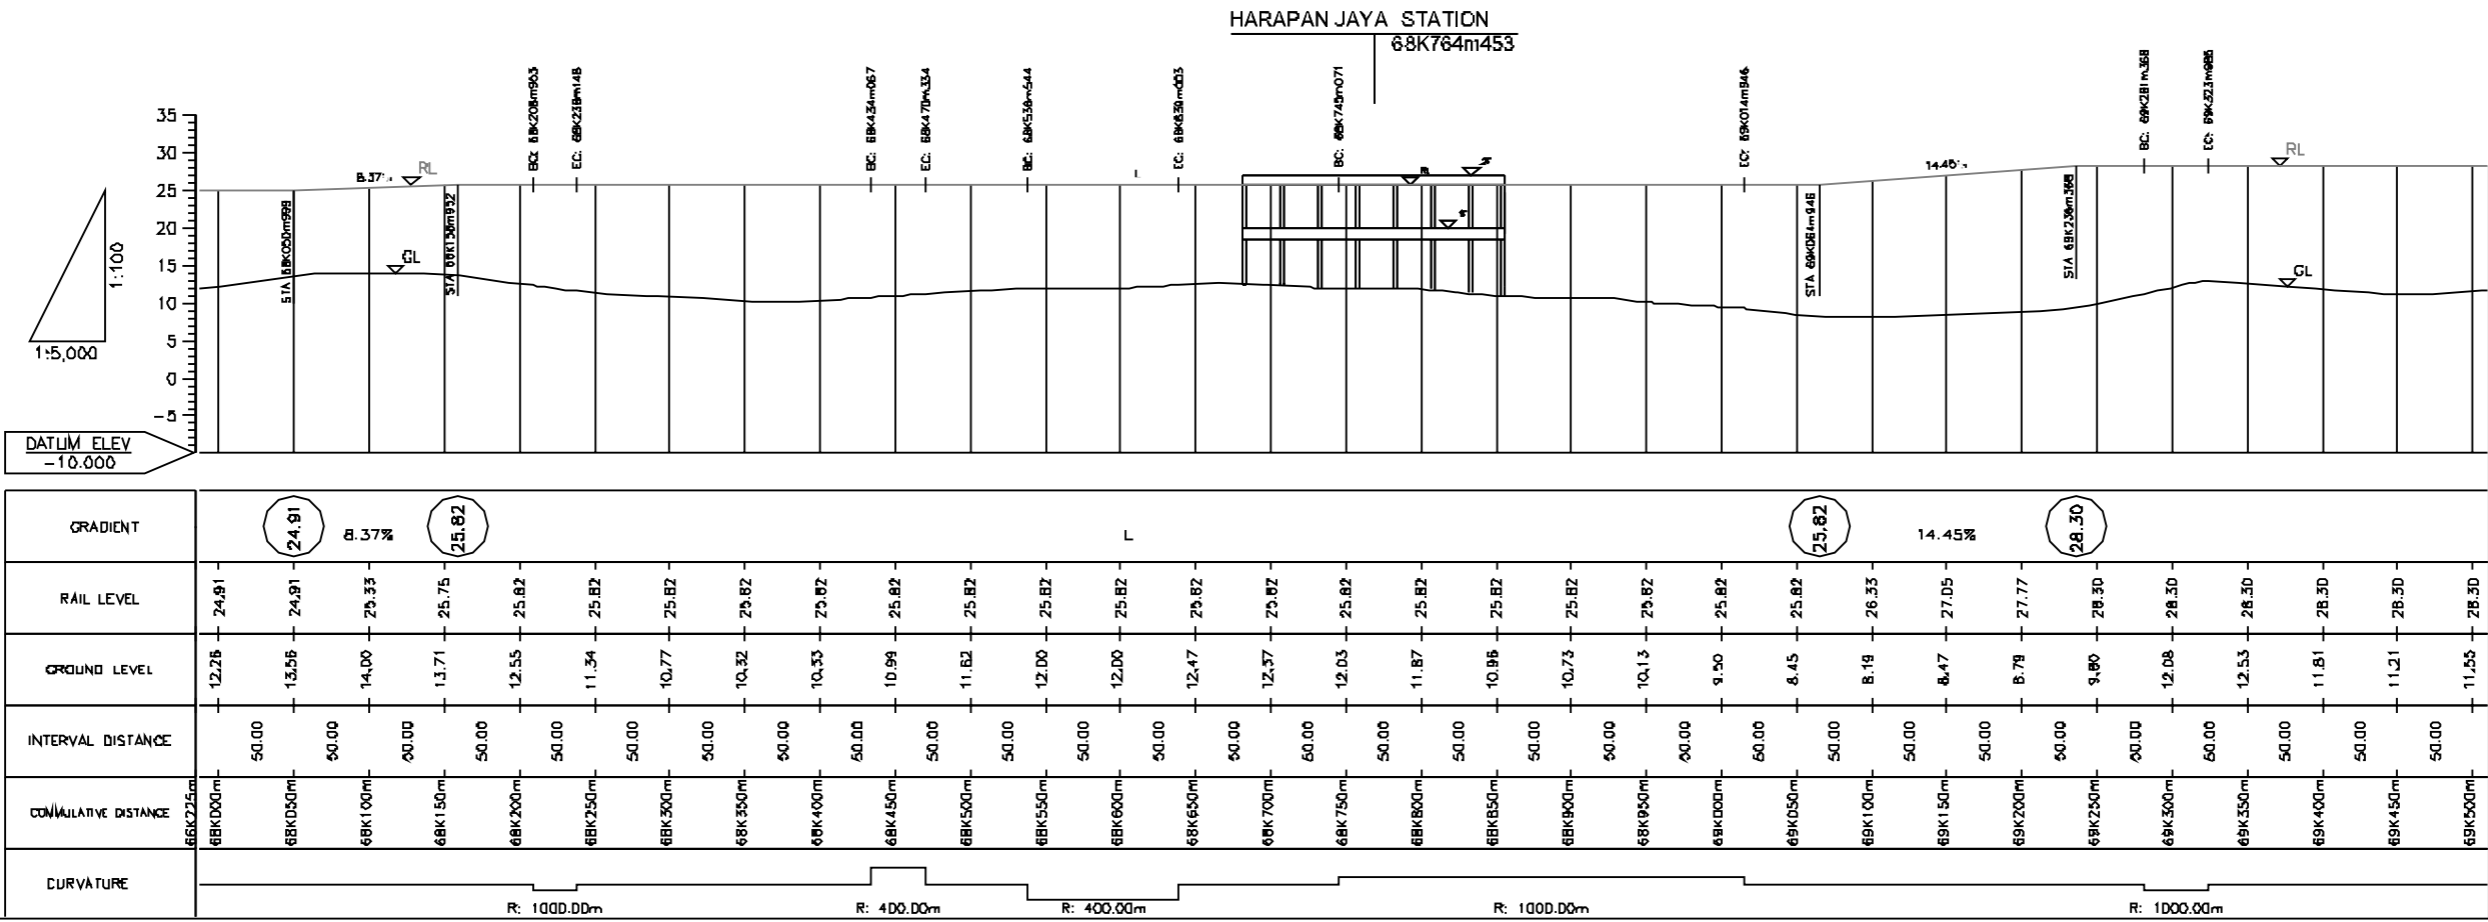

PREPARATORY SURVEY FOR JAKARTA
 MASS RAPID TRANSIT (MRT)
 EAST-WEST (E-W) LINE PROJECT


TIT_E : PHASE 2 EAST
 STATION : 68K050+000-69K500+000
 PAGE : 2

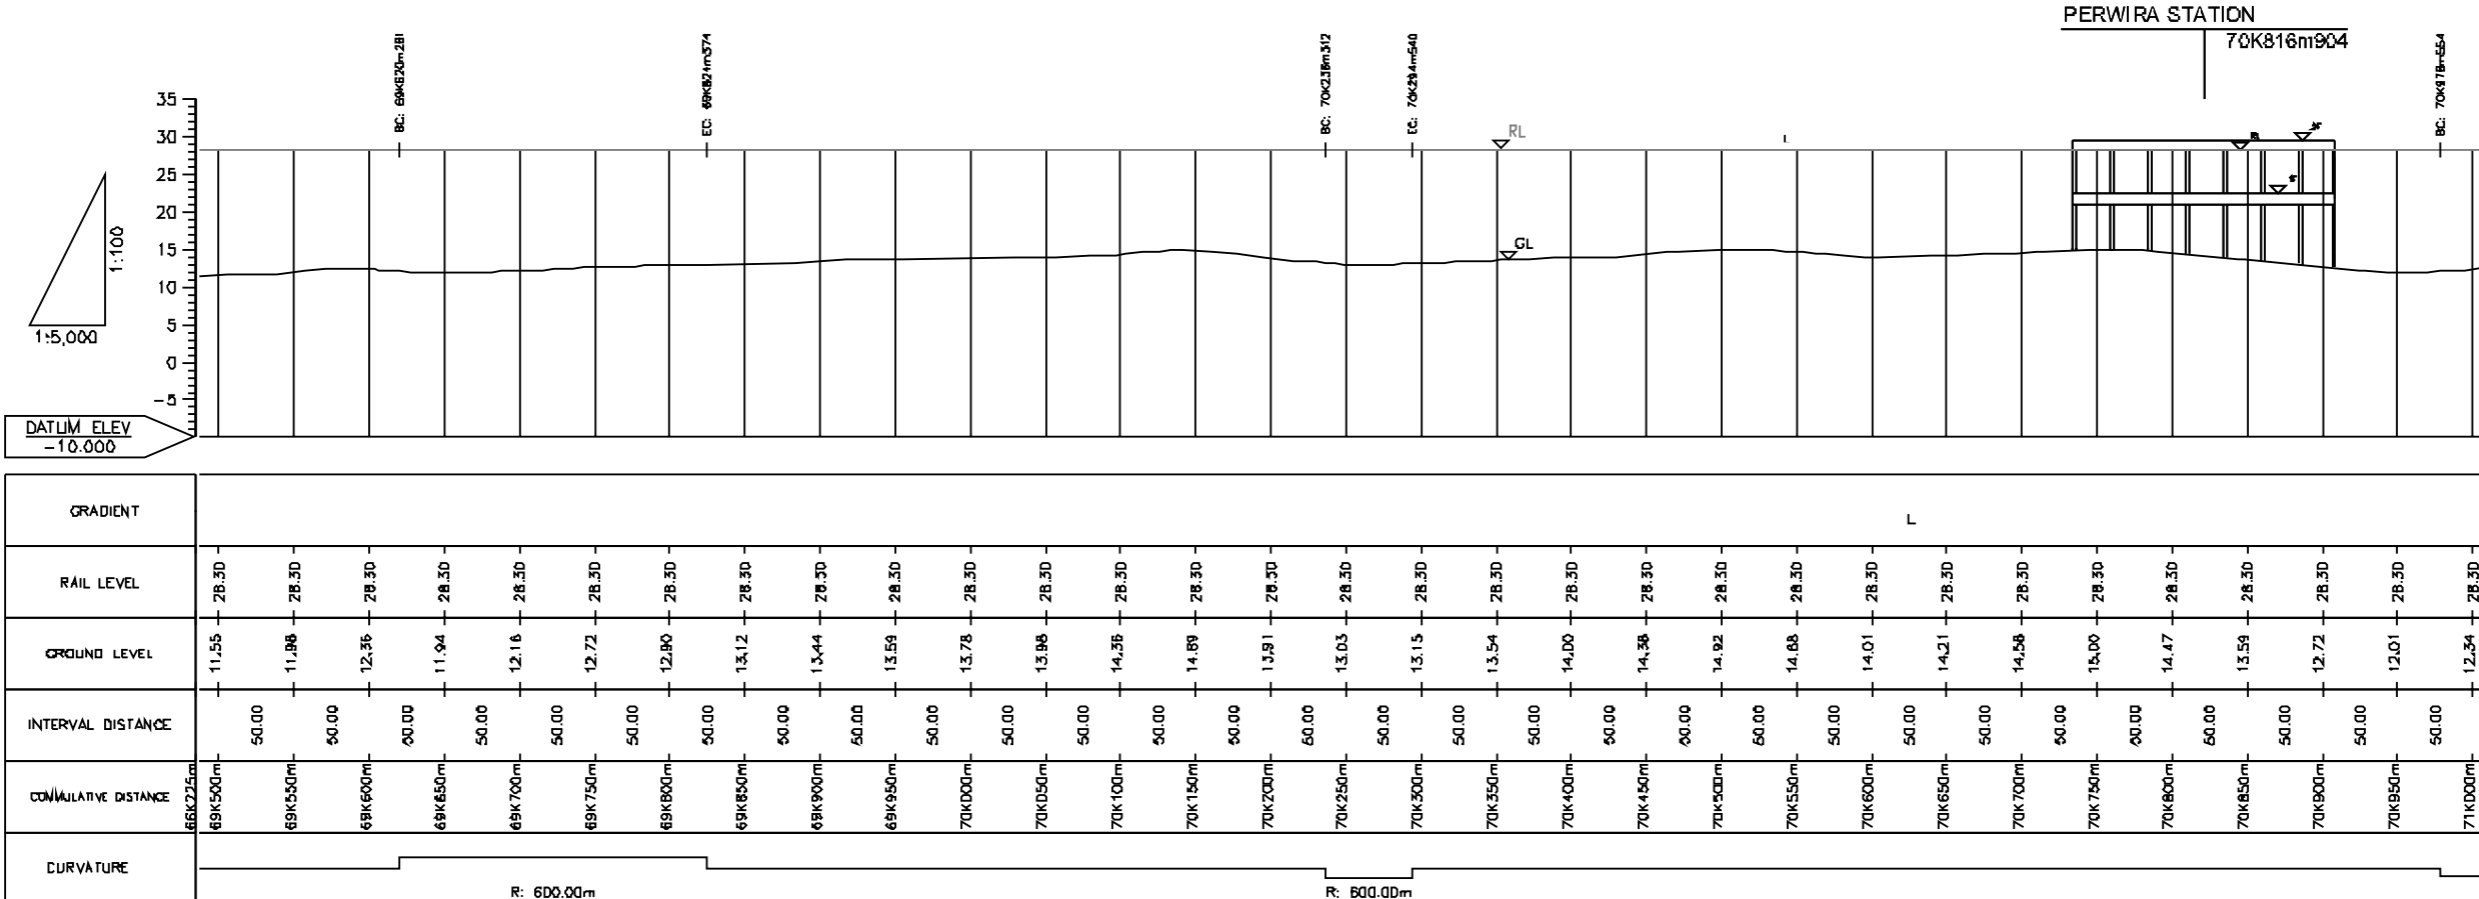

REV.	NO.	DATE	DESCRIPTION	BY	APPROVAL

**PREPARATORY SURVEY FOR JAKARTA
MASS RAPID TRANSIT (MRT)
EAST-WEST (E-W) LINE PROJECT**


TITLE : PHASE 2 EAST
STATION : 69K500+000-71K000+000
PAGE : 3

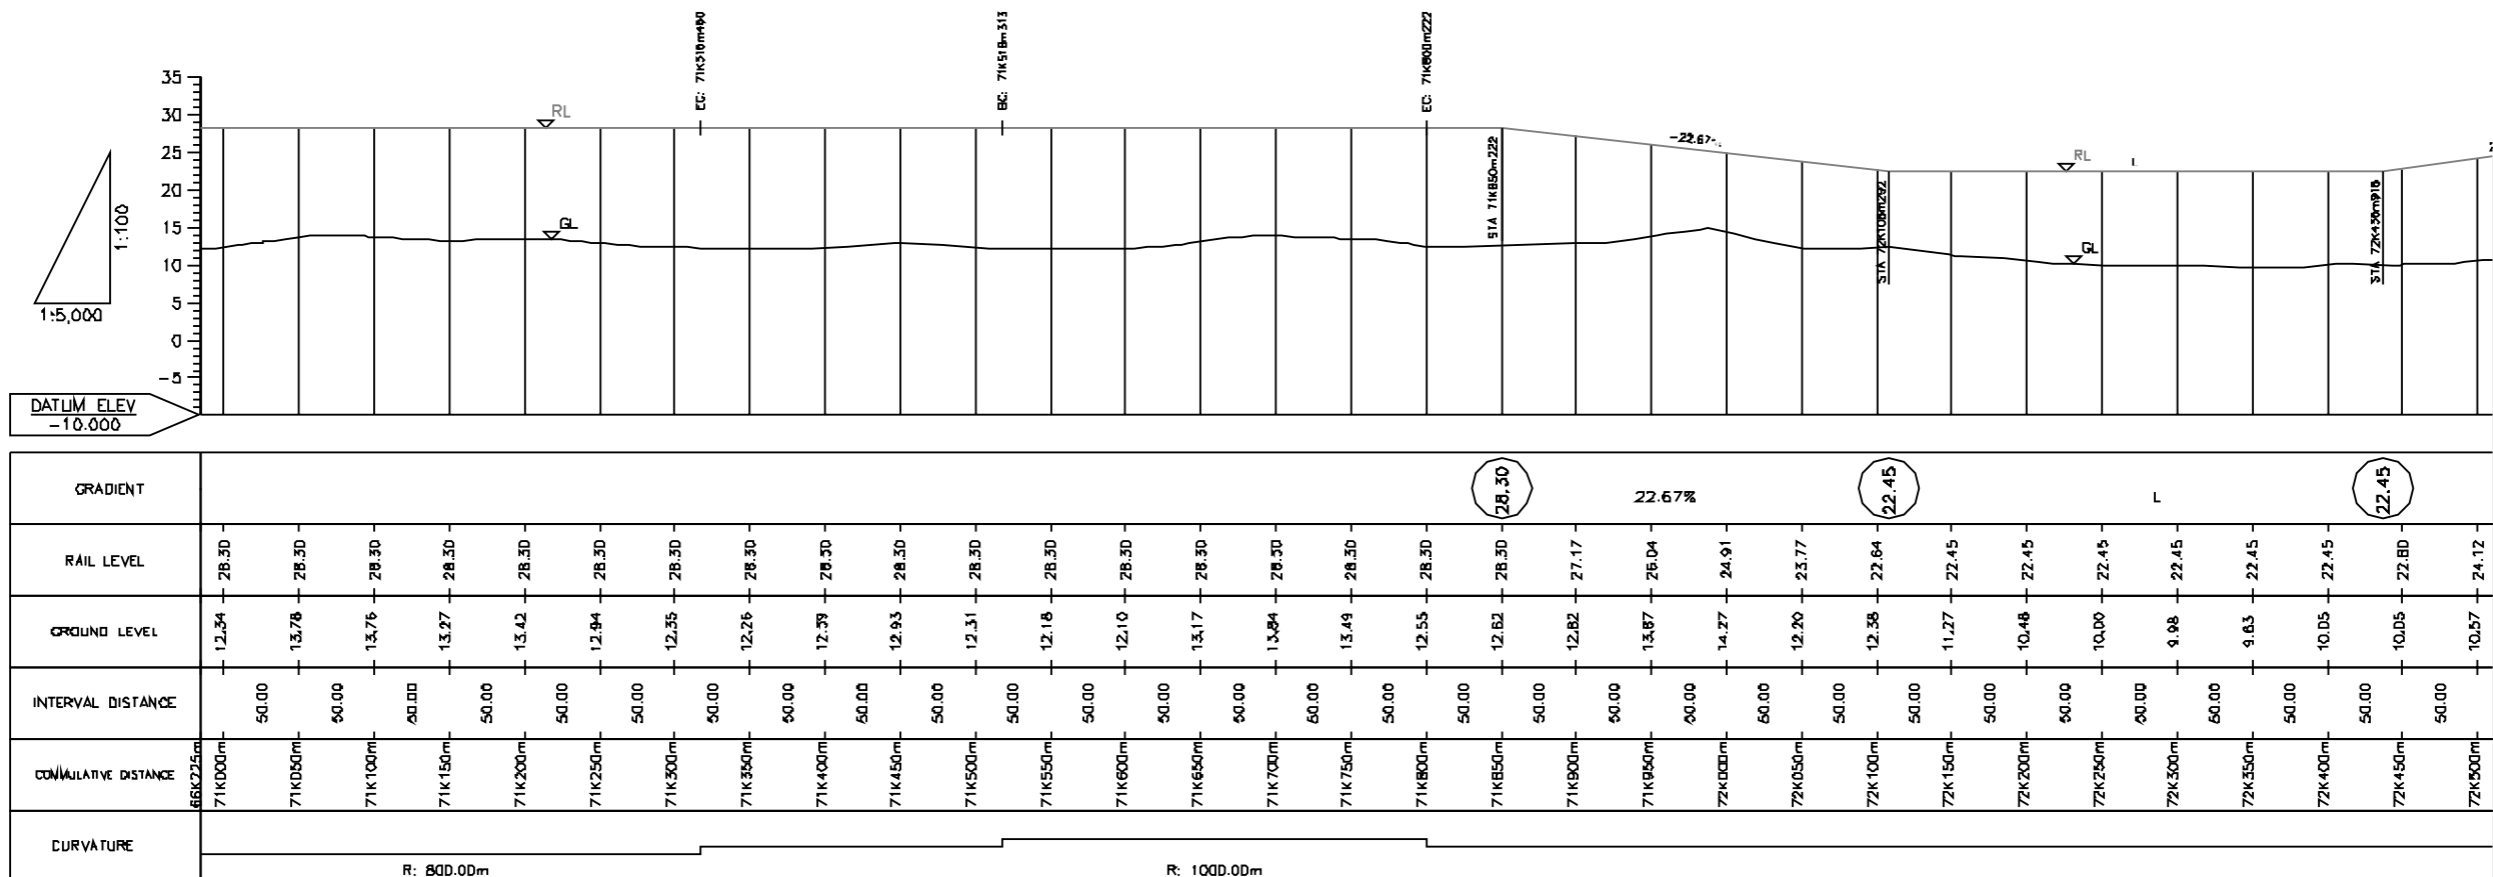

PREPARATORY SURVEY FOR JAKARTA
 MASS RAPID TRANSIT (MRT)
 EAST-WEST (E-W) LINE PROJECT

TITLE : PHASE 2 EAST
 STATION : 71K000M000-72K500M000
 PAGE : 4

REV. No	DATE	DESCRIPTION	BY	APPROVAL

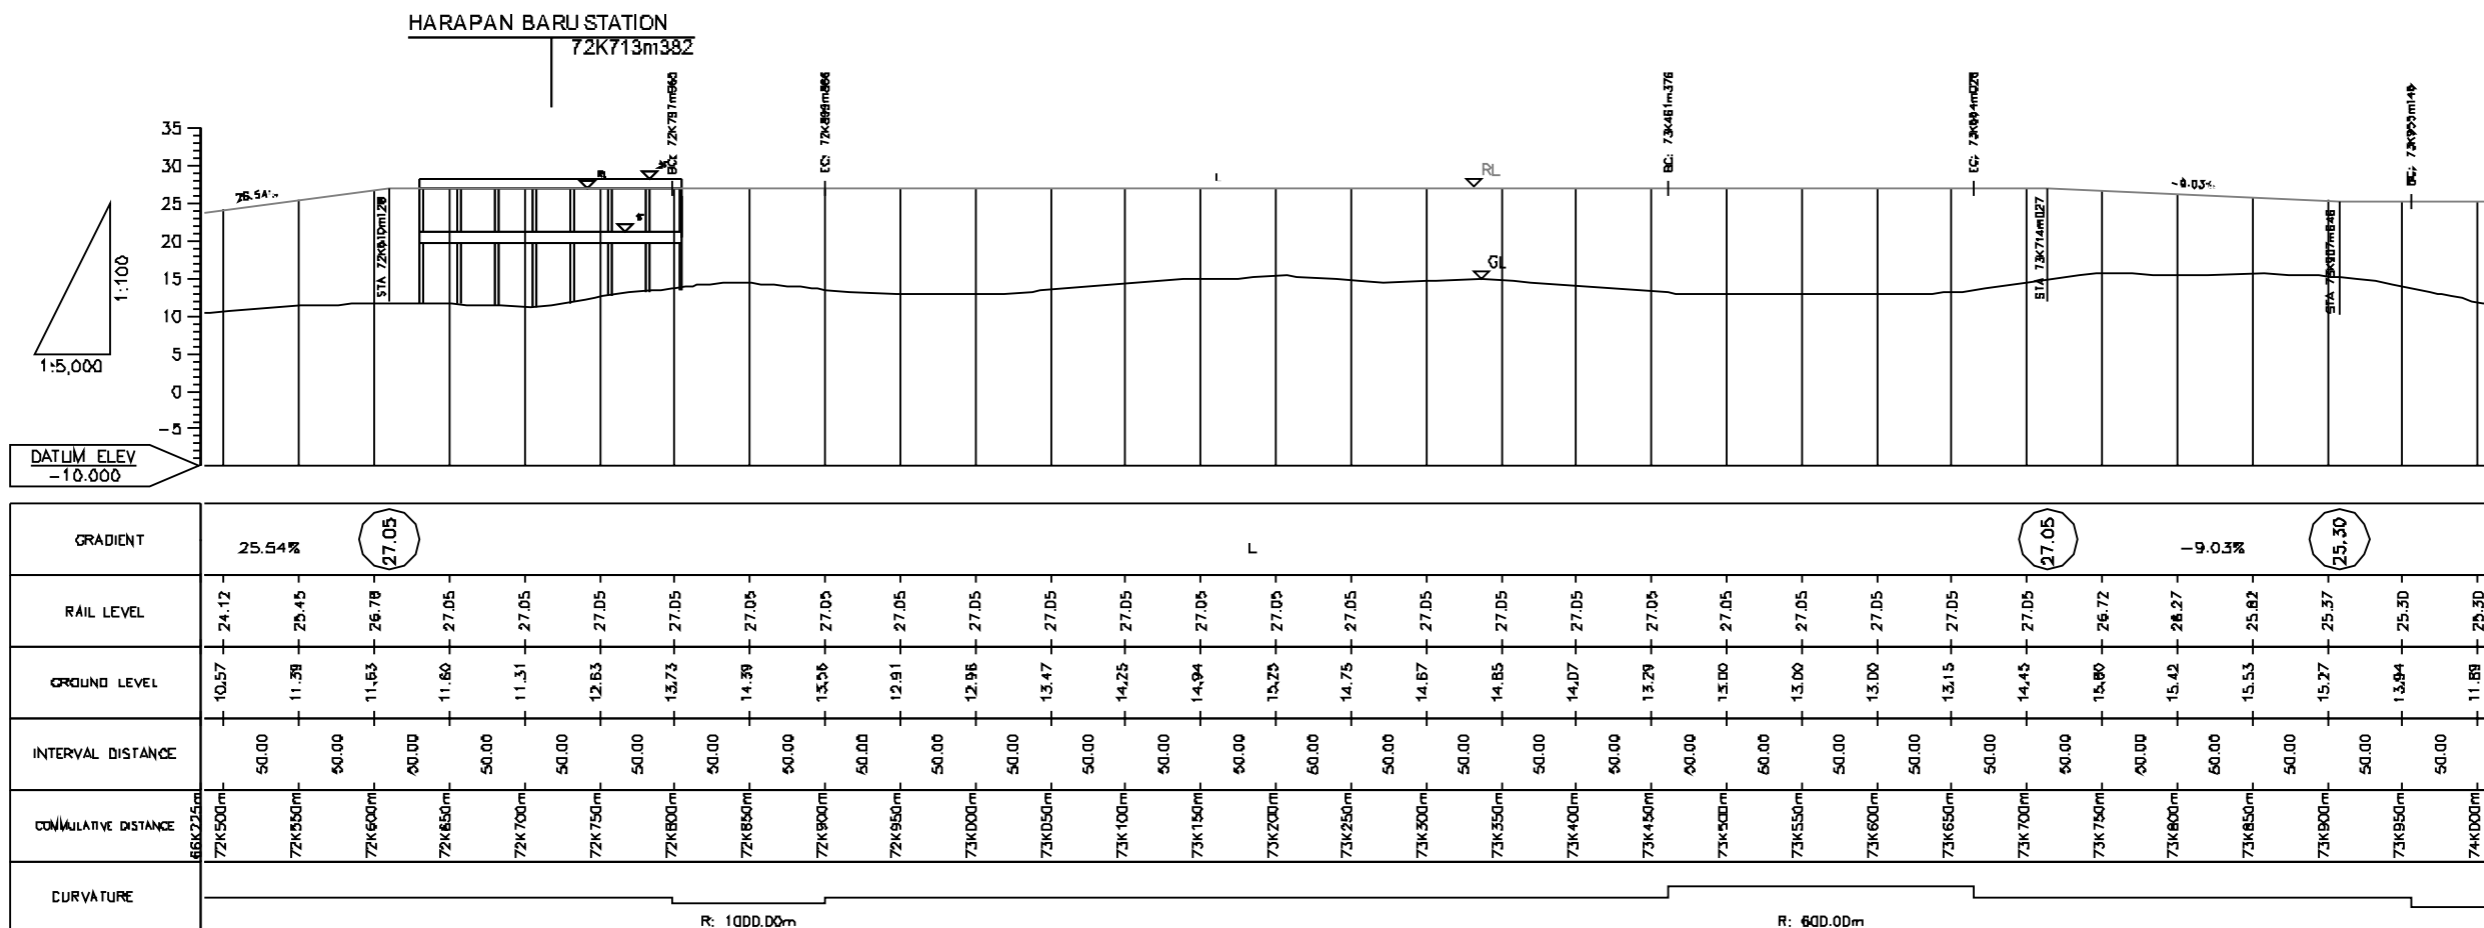

**PREPARATORY SURVEY FOR JAKARTA
MASS RAPID TRANSIT (MRT)
EAST-WEST (E-W) LINE PROJECT**

TIT_E : PHASE 2 EAST
STATION : 72K500M000-74K000M000
PAGE : 5

REV. No	DATE	DESCRIPTION	BY	APPROVAL