


PLAN HANOI - VIENTIANE
SCALE: 1/25,000

HANOI

VIENTIANE

LAO PEOPLE'S DEMOCRATIC REPUBLIC SOCIALIST REPUBLIC OF VIETNAM	JAPAN INTERNATIONAL COOPERATION AGENCY Yachiyo Engineering Co., Ltd. NIPPON KOEI Nippon Koei Co., Ltd. Y&K Y&K Engineering Co., Ltd. PASCO Pasco Corporation Q CENTRAL Central Consultant Inc.		DATA COLLECTION SURVEY FOR ENHANCEMENT OF CONNECTIVITY BETWEEN HANOI AND VIENTIANE IN ASIA		PRE-F/S CORRIDOR SECTION C-3, D-1	SHEET CONTENTS PROFILE KM307+000 - KM323+000	SCALE 1/25,000
					DATE MAR 2018	PAGE NO. 06 / 10	

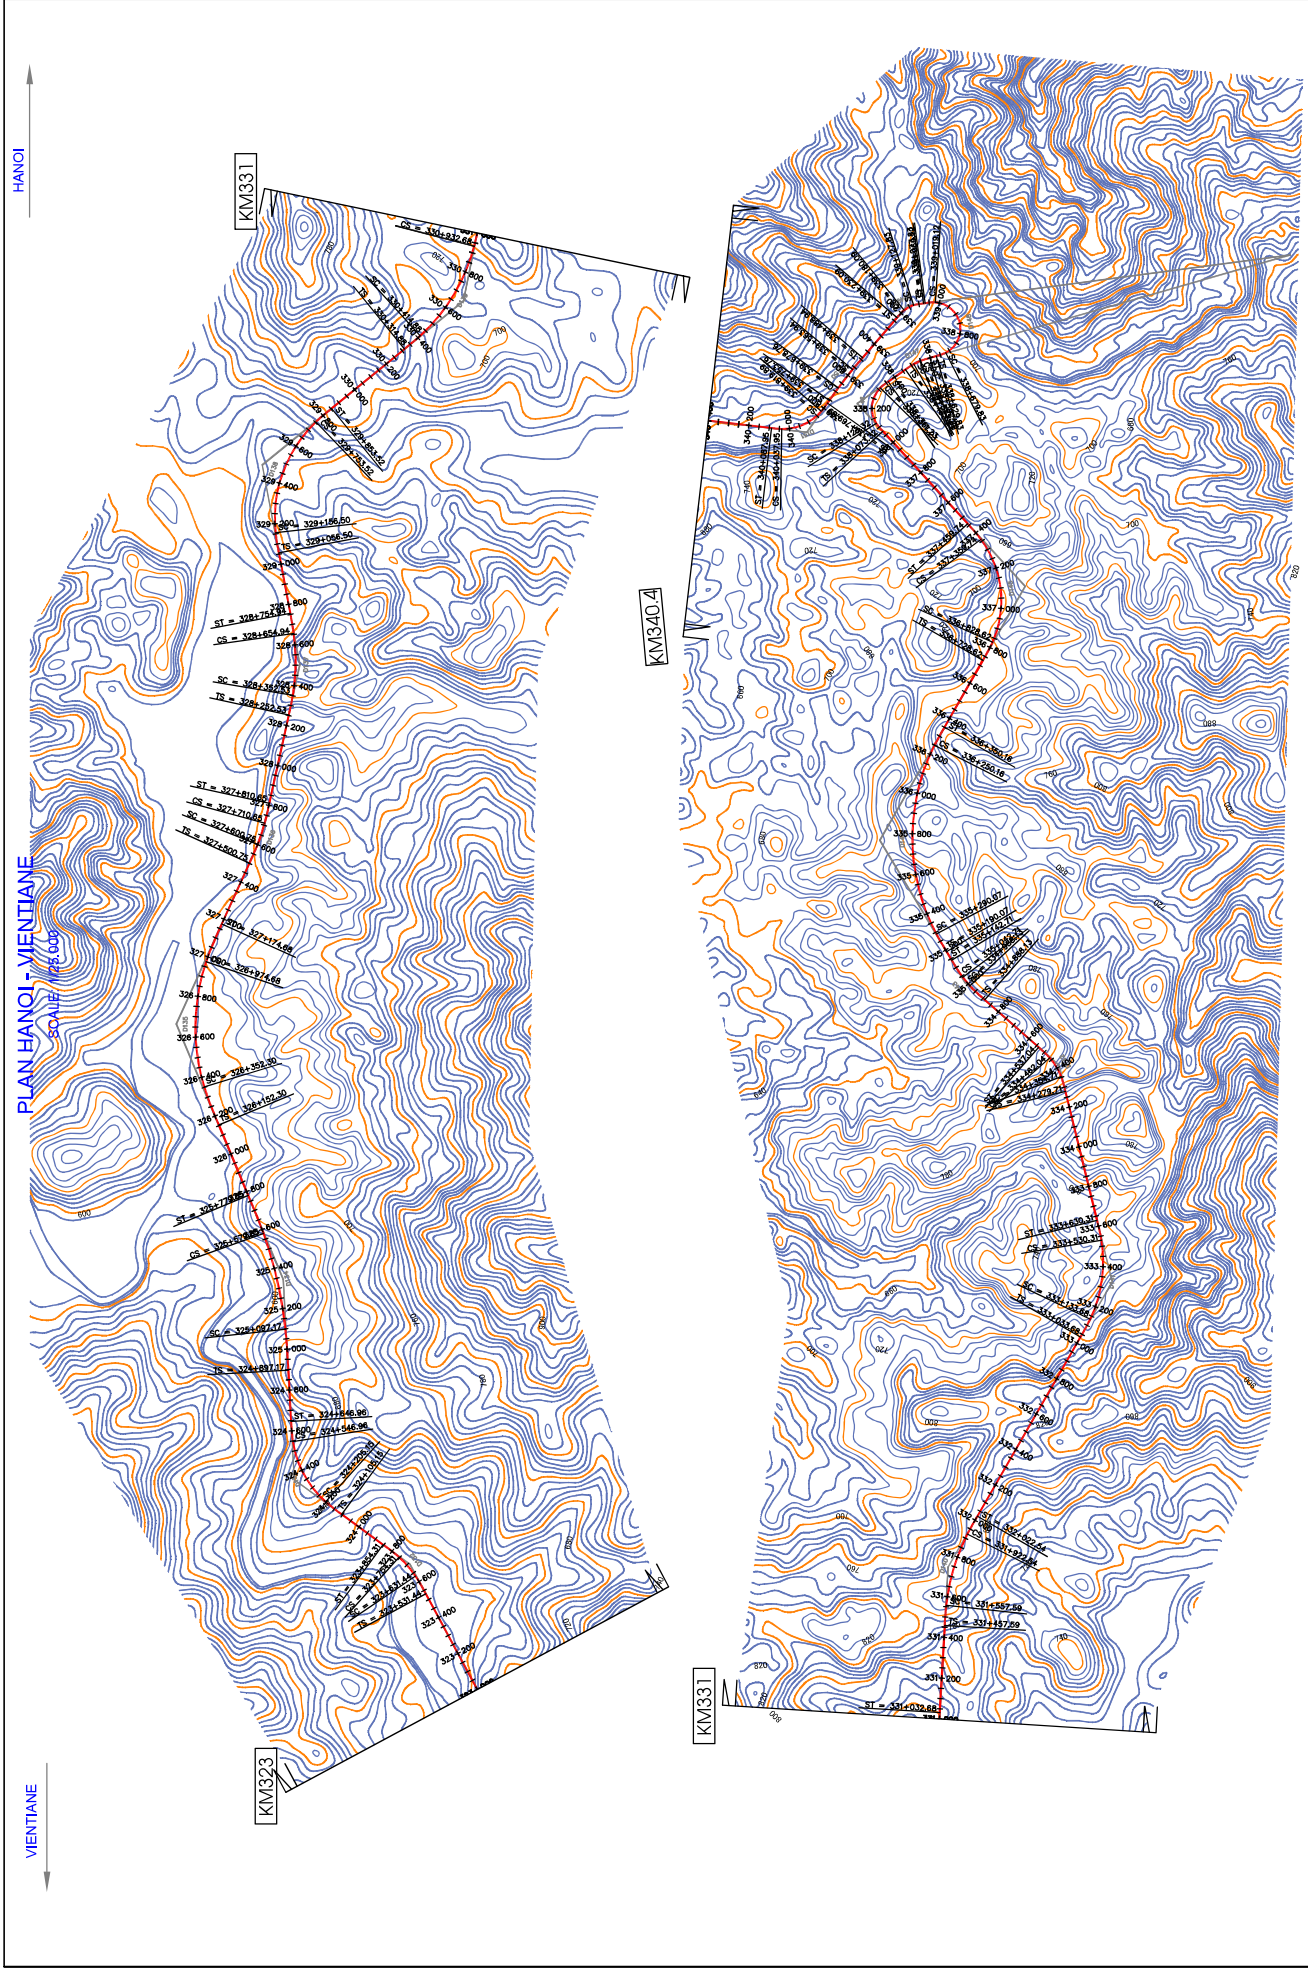


LAO PEOPLE'S DEMOCRATIC REPUBLIC SOCIALIST REPUBLIC OF VIETNAM	JAPAN INTERNATIONAL COOPERATION AGENCY Yachiyo Engineering Co., Ltd. NIPPON KOEI Nippon Koei Co., Ltd. YOO Yoo Engineering Co., Ltd. PASCO Pasco Corporation Q CENTRAL Central Consultant Inc.		DATA COLLECTION SURVEY FOR ENHANCEMENT OF CONNECTIVITY BETWEEN HANOI AND VIENTIANE IN ASIA		PRE-F/S CORRIDOR	SHEET CONTENTS	
	SECTION D-1		KM323+000 - KM340+400		PROFILE		
					SCALE	1:25,000	
					DATE	MAR 2018	
					PAGE NO.	07 / 10	

HANOI

PLAN HANOI - VIENTIANE

SCALE: 1/25,000

VIENTIANE

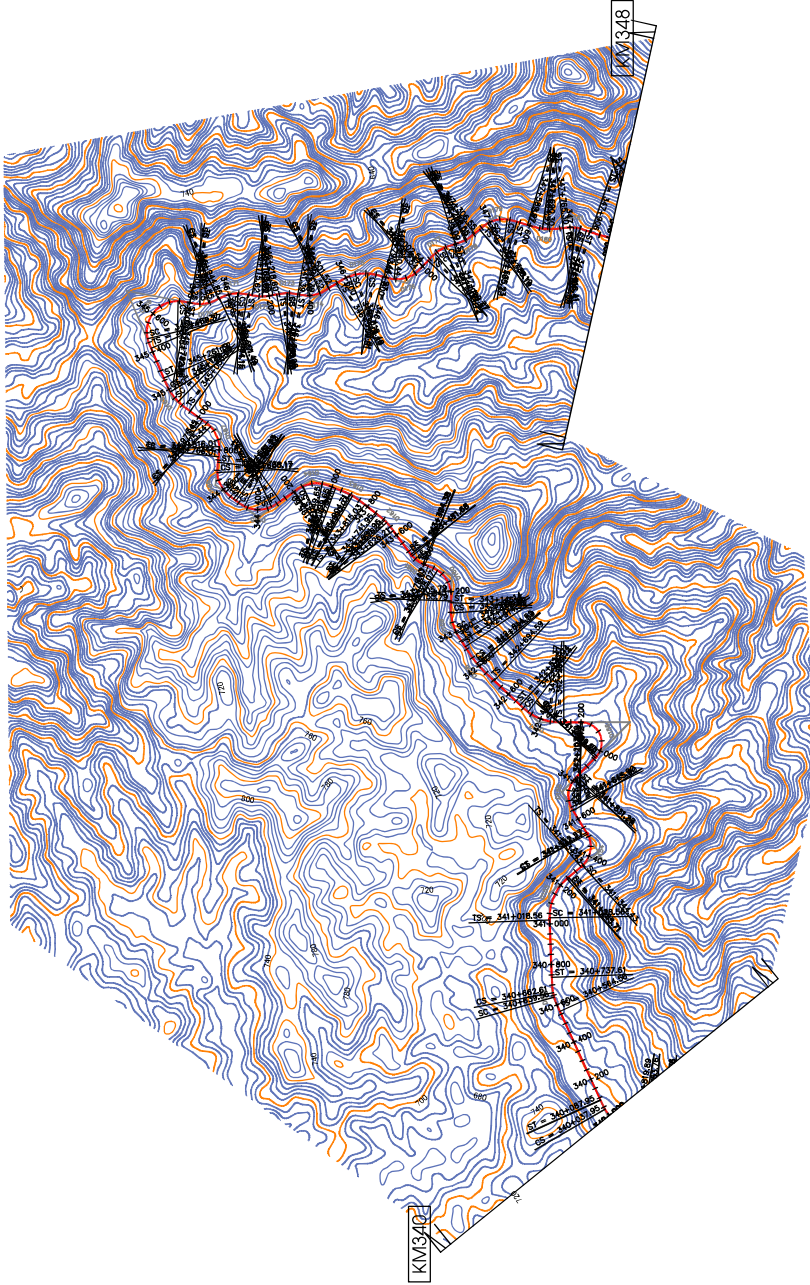

LAO PEOPLE'S DEMOCRATIC REPUBLIC SOCIALIST REPUBLIC OF VIETNAM	JAPAN INTERNATIONAL COOPERATION AGENCY Yachiyo Engineering Co., Ltd. NIPPON KOEI Nippon Koei Co., Ltd. YEO Yeo Corporation Q CENTRAL Central Consultant Inc. PASCO Pasco Corporation		DATA COLLECTION SURVEY FOR ENHANCEMENT OF CONNECTIVITY BETWEEN HANOI AND VIENTIANE IN ASIA		PRE-F/S CORRIDOR	SHEET CONTENTS	
					SECTION E-1	PROFILE KM340+000 - KM348+000	
						SCALE	1/25,000
						DATE	MAR 2018
						PAGE NO.	08 / 10